



SITE PLAN Scale: 1:500

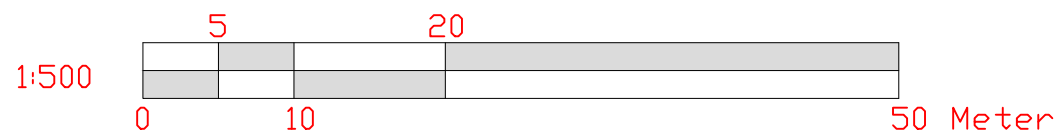

NOTE:
- All dimensions in this drawings are metric.



LOCATION PLAN Scale: 1:1250

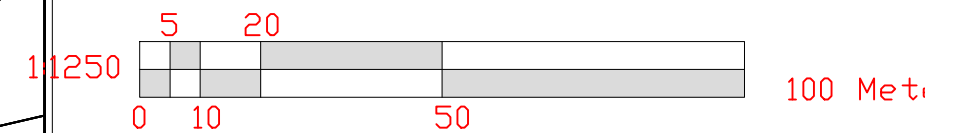

Notes:

WALKER MANAGEMENT

EMPLOYER'S AGENTS & PROJECT MANAGERS
LION HOUSE, 242 BALLARDS LANE
LONDON N12 0EP
TEL: 020 8446 5537
E-MAIL: WM@WALKERMAN.CO.UK

TITLE
LOCATION AND BLOCK PLAN

PROJECT
47 Eton Avenue

CLIENT
CIRCLE 33 HOUSING / KIER

SCALE: AS IDENTIFIED
CAD FILE: 2952
DATE: 06.07.16
DRAWN BY: RBM
CHECKED:

PROJECT NO.	DRAWING NO.	REVISION
2952	2952/WM/01	