


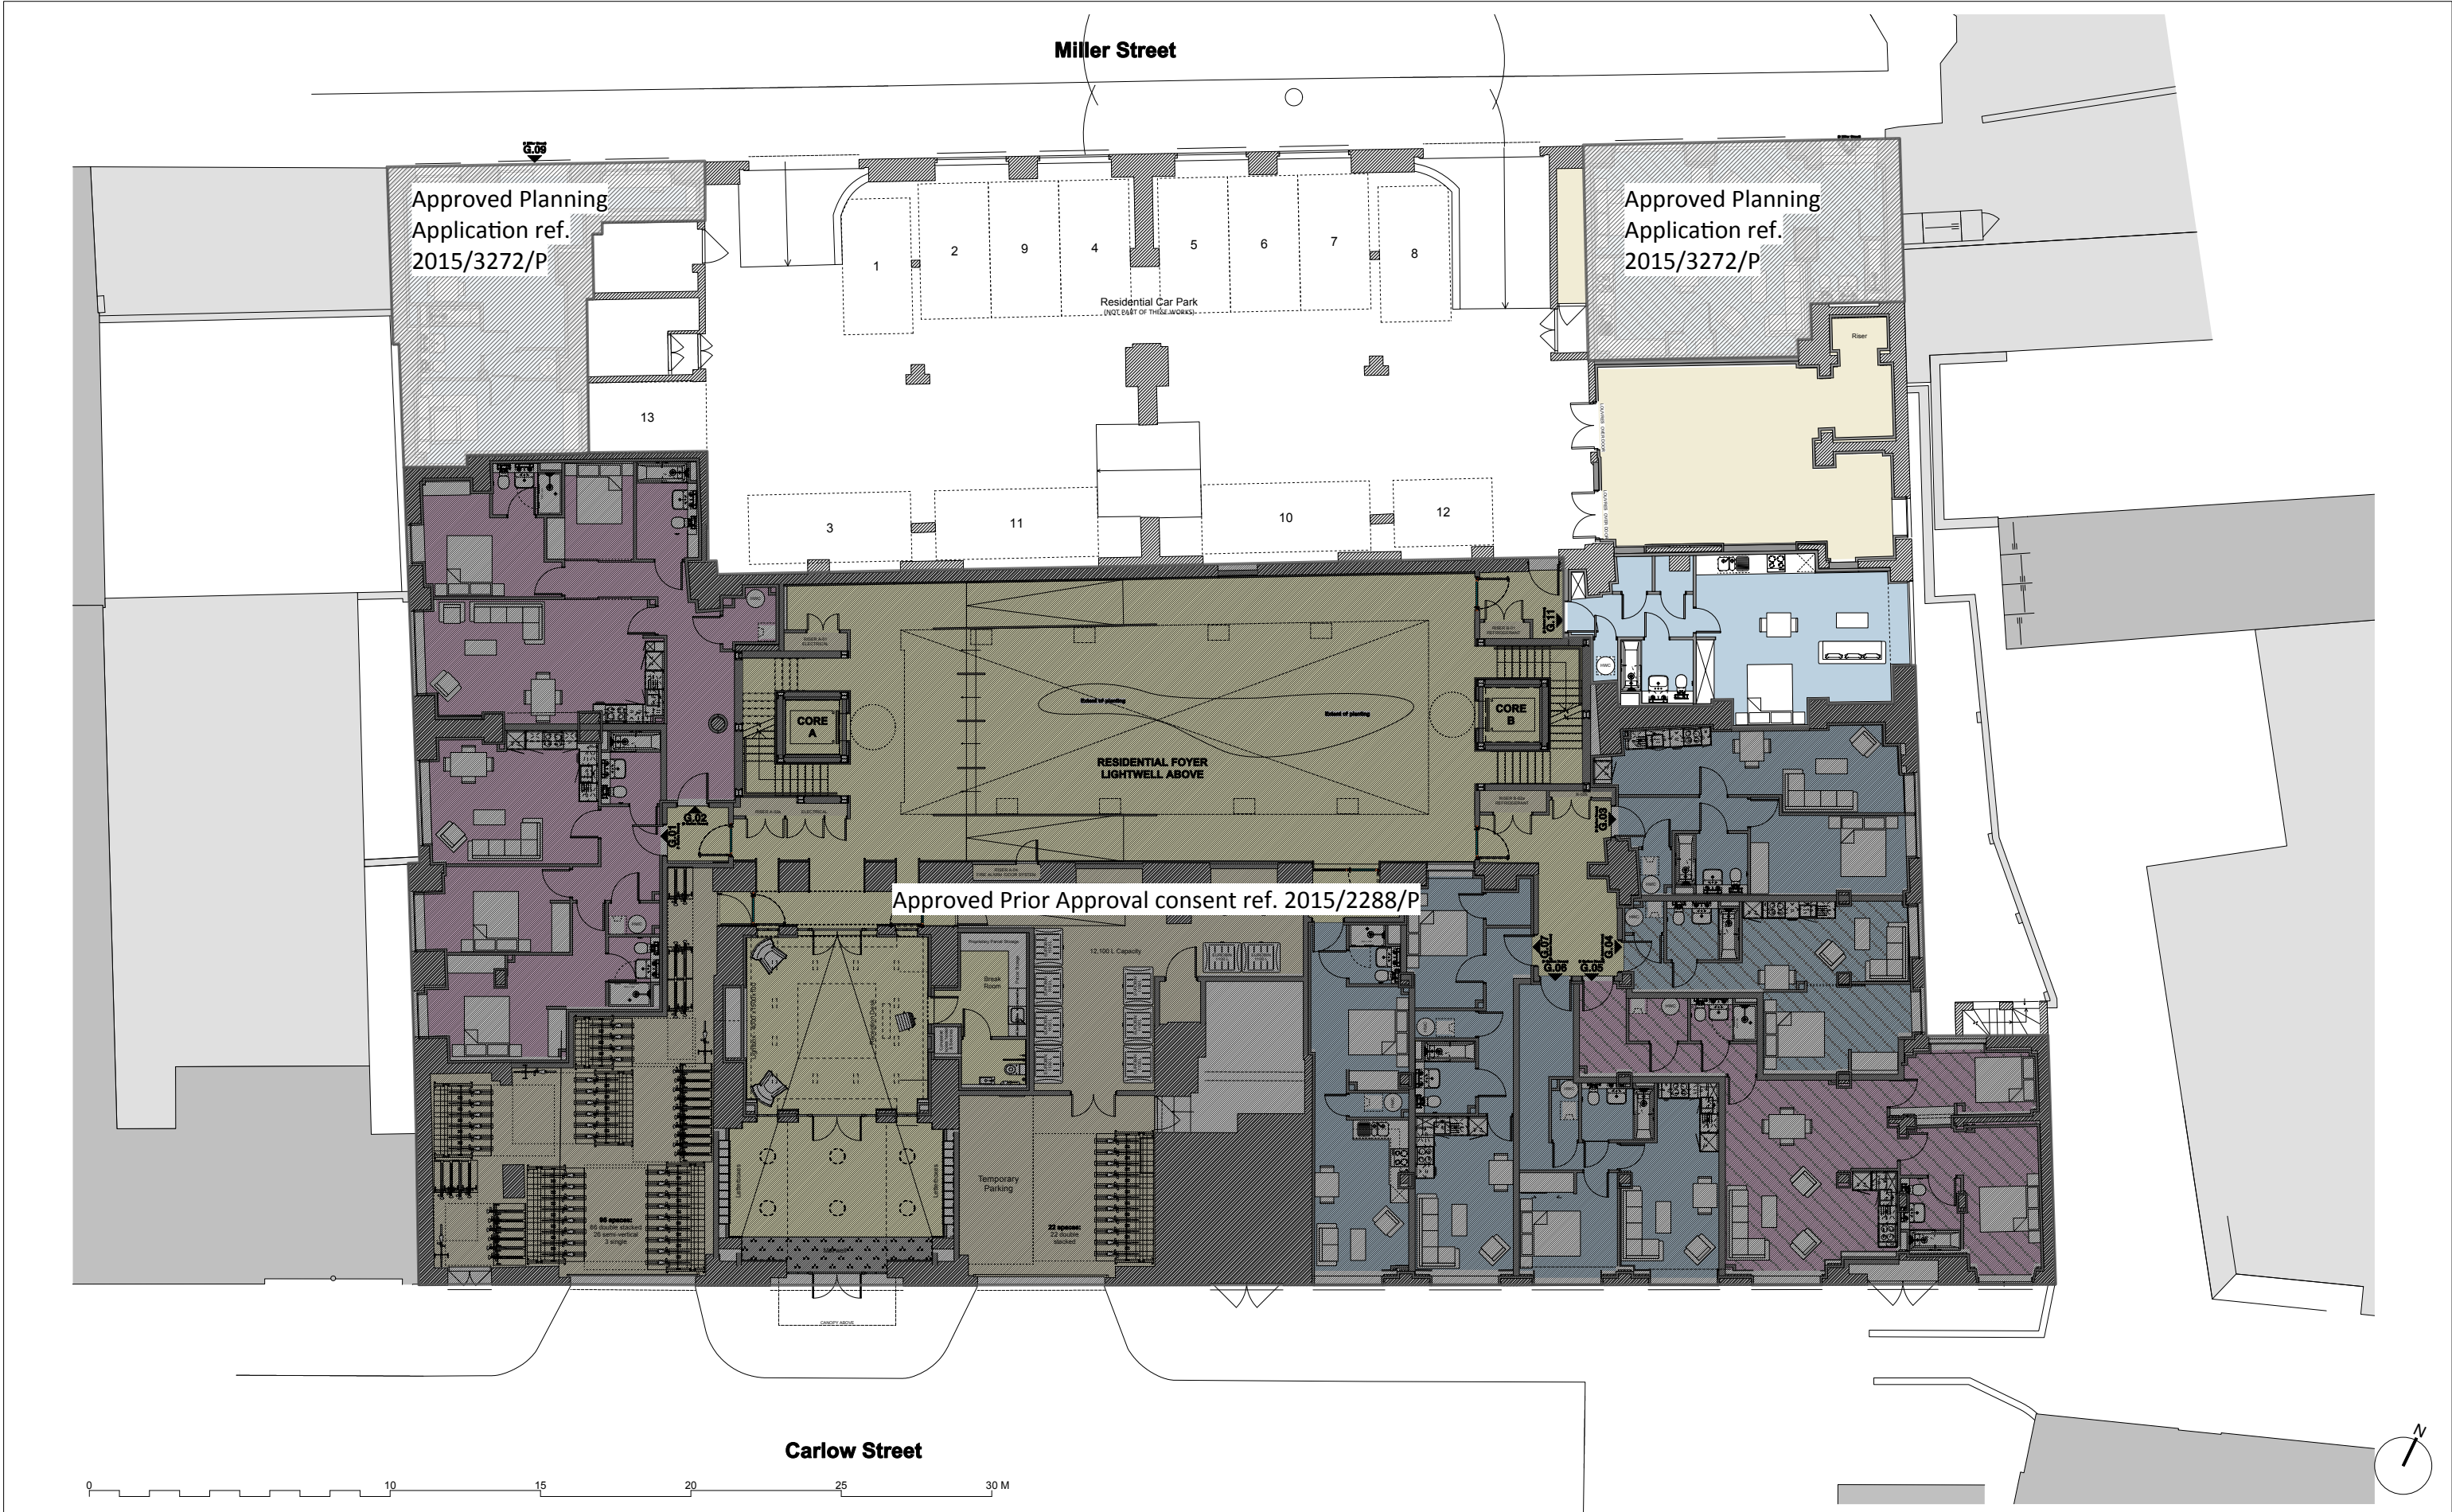

GENERAL NOTES: All dimensions to be checked on site prior to commencement of any works, and/or preparation of any shop drawings. Sizes of and dimensions to any structural elements are indicative only. See structural engineers drawings for actual sizes / dimensions. Sizes of and dimensions to any service elements are indicative only. See service engineers drawings for actual sizes and dimensions. This drawing to be read in conjunction with all other Architect's drawings, specifications and other Consultants' information. All proprietary systems shown on this drawing are to be installed strictly in accordance with the Manufacturers/Suppliers recommended details. Any discrepancies between information shown on this drawing and any other contract information or manufacturers/suppliers recommendations is to be brought to the attention of the Architect. DO NOT SCALE FROM THIS DRAWING.			DRAWING NOTES:			<table><tr><td rowspan="5">PL2 PL1 STATUS</td><td>PLANNING ISSUE</td><td>27.07.2016</td><td rowspan="5"><table><tr><td colspan="2">DRAWING PROPOSED PLANS Ground Floor Plan</td></tr><tr><td>SCALE 1:100 @ A1 (1:200 @ A3)</td><td>DRAWING FILE REF 803 PD-GA Floor Plans PRINT</td></tr><tr><td>DATE Feb. 2016</td><td>DRAWN BY BGY</td></tr><tr><td>DWG No. 803 PD-GA 00</td><td>REVISION PL2</td></tr><tr><td colspan="2">DRAWING STATUS PLANNING</td></tr><tr><td colspan="2">Information contained on this drawing is the sole copyright of Buckley Gray Yeoman and is not to be reproduced without their permission.</td></tr></table></td></tr><tr><td>PLANNING ISSUE</td><td>23.02.2016</td></tr><tr><td>REVISION</td><td>DATE</td></tr></table>			PL2 PL1 STATUS	PLANNING ISSUE	27.07.2016	<table><tr><td colspan="2">DRAWING PROPOSED PLANS Ground Floor Plan</td></tr><tr><td>SCALE 1:100 @ A1 (1:200 @ A3)</td><td>DRAWING FILE REF 803 PD-GA Floor Plans PRINT</td></tr><tr><td>DATE Feb. 2016</td><td>DRAWN BY BGY</td></tr><tr><td>DWG No. 803 PD-GA 00</td><td>REVISION PL2</td></tr><tr><td colspan="2">DRAWING STATUS PLANNING</td></tr><tr><td colspan="2">Information contained on this drawing is the sole copyright of Buckley Gray Yeoman and is not to be reproduced without their permission.</td></tr></table>	DRAWING PROPOSED PLANS Ground Floor Plan		SCALE 1:100 @ A1 (1:200 @ A3)	DRAWING FILE REF 803 PD-GA Floor Plans PRINT	DATE Feb. 2016	DRAWN BY BGY	DWG No. 803 PD-GA 00	REVISION PL2	DRAWING STATUS PLANNING		Information contained on this drawing is the sole copyright of Buckley Gray Yeoman and is not to be reproduced without their permission.		PLANNING ISSUE	23.02.2016	REVISION	DATE	<table><tr><td colspan="2">Buckley Gray Yeoman</td></tr><tr><td colspan="2">Studio 4.04 The Tea Building 56 Shoreditch High Street London E1 6JJ T: 020 7033 9913 F: 020 7033 9914</td></tr><tr><td>CLIENT</td><td>Galliard Homes</td></tr><tr><td>PROJECT</td><td>Carlow House, NW1</td></tr></table>			Buckley Gray Yeoman		Studio 4.04 The Tea Building 56 Shoreditch High Street London E1 6JJ T: 020 7033 9913 F: 020 7033 9914		CLIENT	Galliard Homes	PROJECT	Carlow House, NW1
PL2 PL1 STATUS	PLANNING ISSUE	27.07.2016	<table><tr><td colspan="2">DRAWING PROPOSED PLANS Ground Floor Plan</td></tr><tr><td>SCALE 1:100 @ A1 (1:200 @ A3)</td><td>DRAWING FILE REF 803 PD-GA Floor Plans PRINT</td></tr><tr><td>DATE Feb. 2016</td><td>DRAWN BY BGY</td></tr><tr><td>DWG No. 803 PD-GA 00</td><td>REVISION PL2</td></tr><tr><td colspan="2">DRAWING STATUS PLANNING</td></tr><tr><td colspan="2">Information contained on this drawing is the sole copyright of Buckley Gray Yeoman and is not to be reproduced without their permission.</td></tr></table>	DRAWING PROPOSED PLANS Ground Floor Plan		SCALE 1:100 @ A1 (1:200 @ A3)	DRAWING FILE REF 803 PD-GA Floor Plans PRINT	DATE Feb. 2016		DRAWN BY BGY	DWG No. 803 PD-GA 00		REVISION PL2	DRAWING STATUS PLANNING		Information contained on this drawing is the sole copyright of Buckley Gray Yeoman and is not to be reproduced without their permission.																							
	DRAWING PROPOSED PLANS Ground Floor Plan																																						
	SCALE 1:100 @ A1 (1:200 @ A3)	DRAWING FILE REF 803 PD-GA Floor Plans PRINT																																					
	DATE Feb. 2016	DRAWN BY BGY																																					
	DWG No. 803 PD-GA 00	REVISION PL2																																					
DRAWING STATUS PLANNING																																							
Information contained on this drawing is the sole copyright of Buckley Gray Yeoman and is not to be reproduced without their permission.																																							
PLANNING ISSUE	23.02.2016																																						
REVISION	DATE																																						
Buckley Gray Yeoman																																							
Studio 4.04 The Tea Building 56 Shoreditch High Street London E1 6JJ T: 020 7033 9913 F: 020 7033 9914																																							
CLIENT	Galliard Homes																																						
PROJECT	Carlow House, NW1																																						