


PROPOSED GROUND FLOOR PLAN

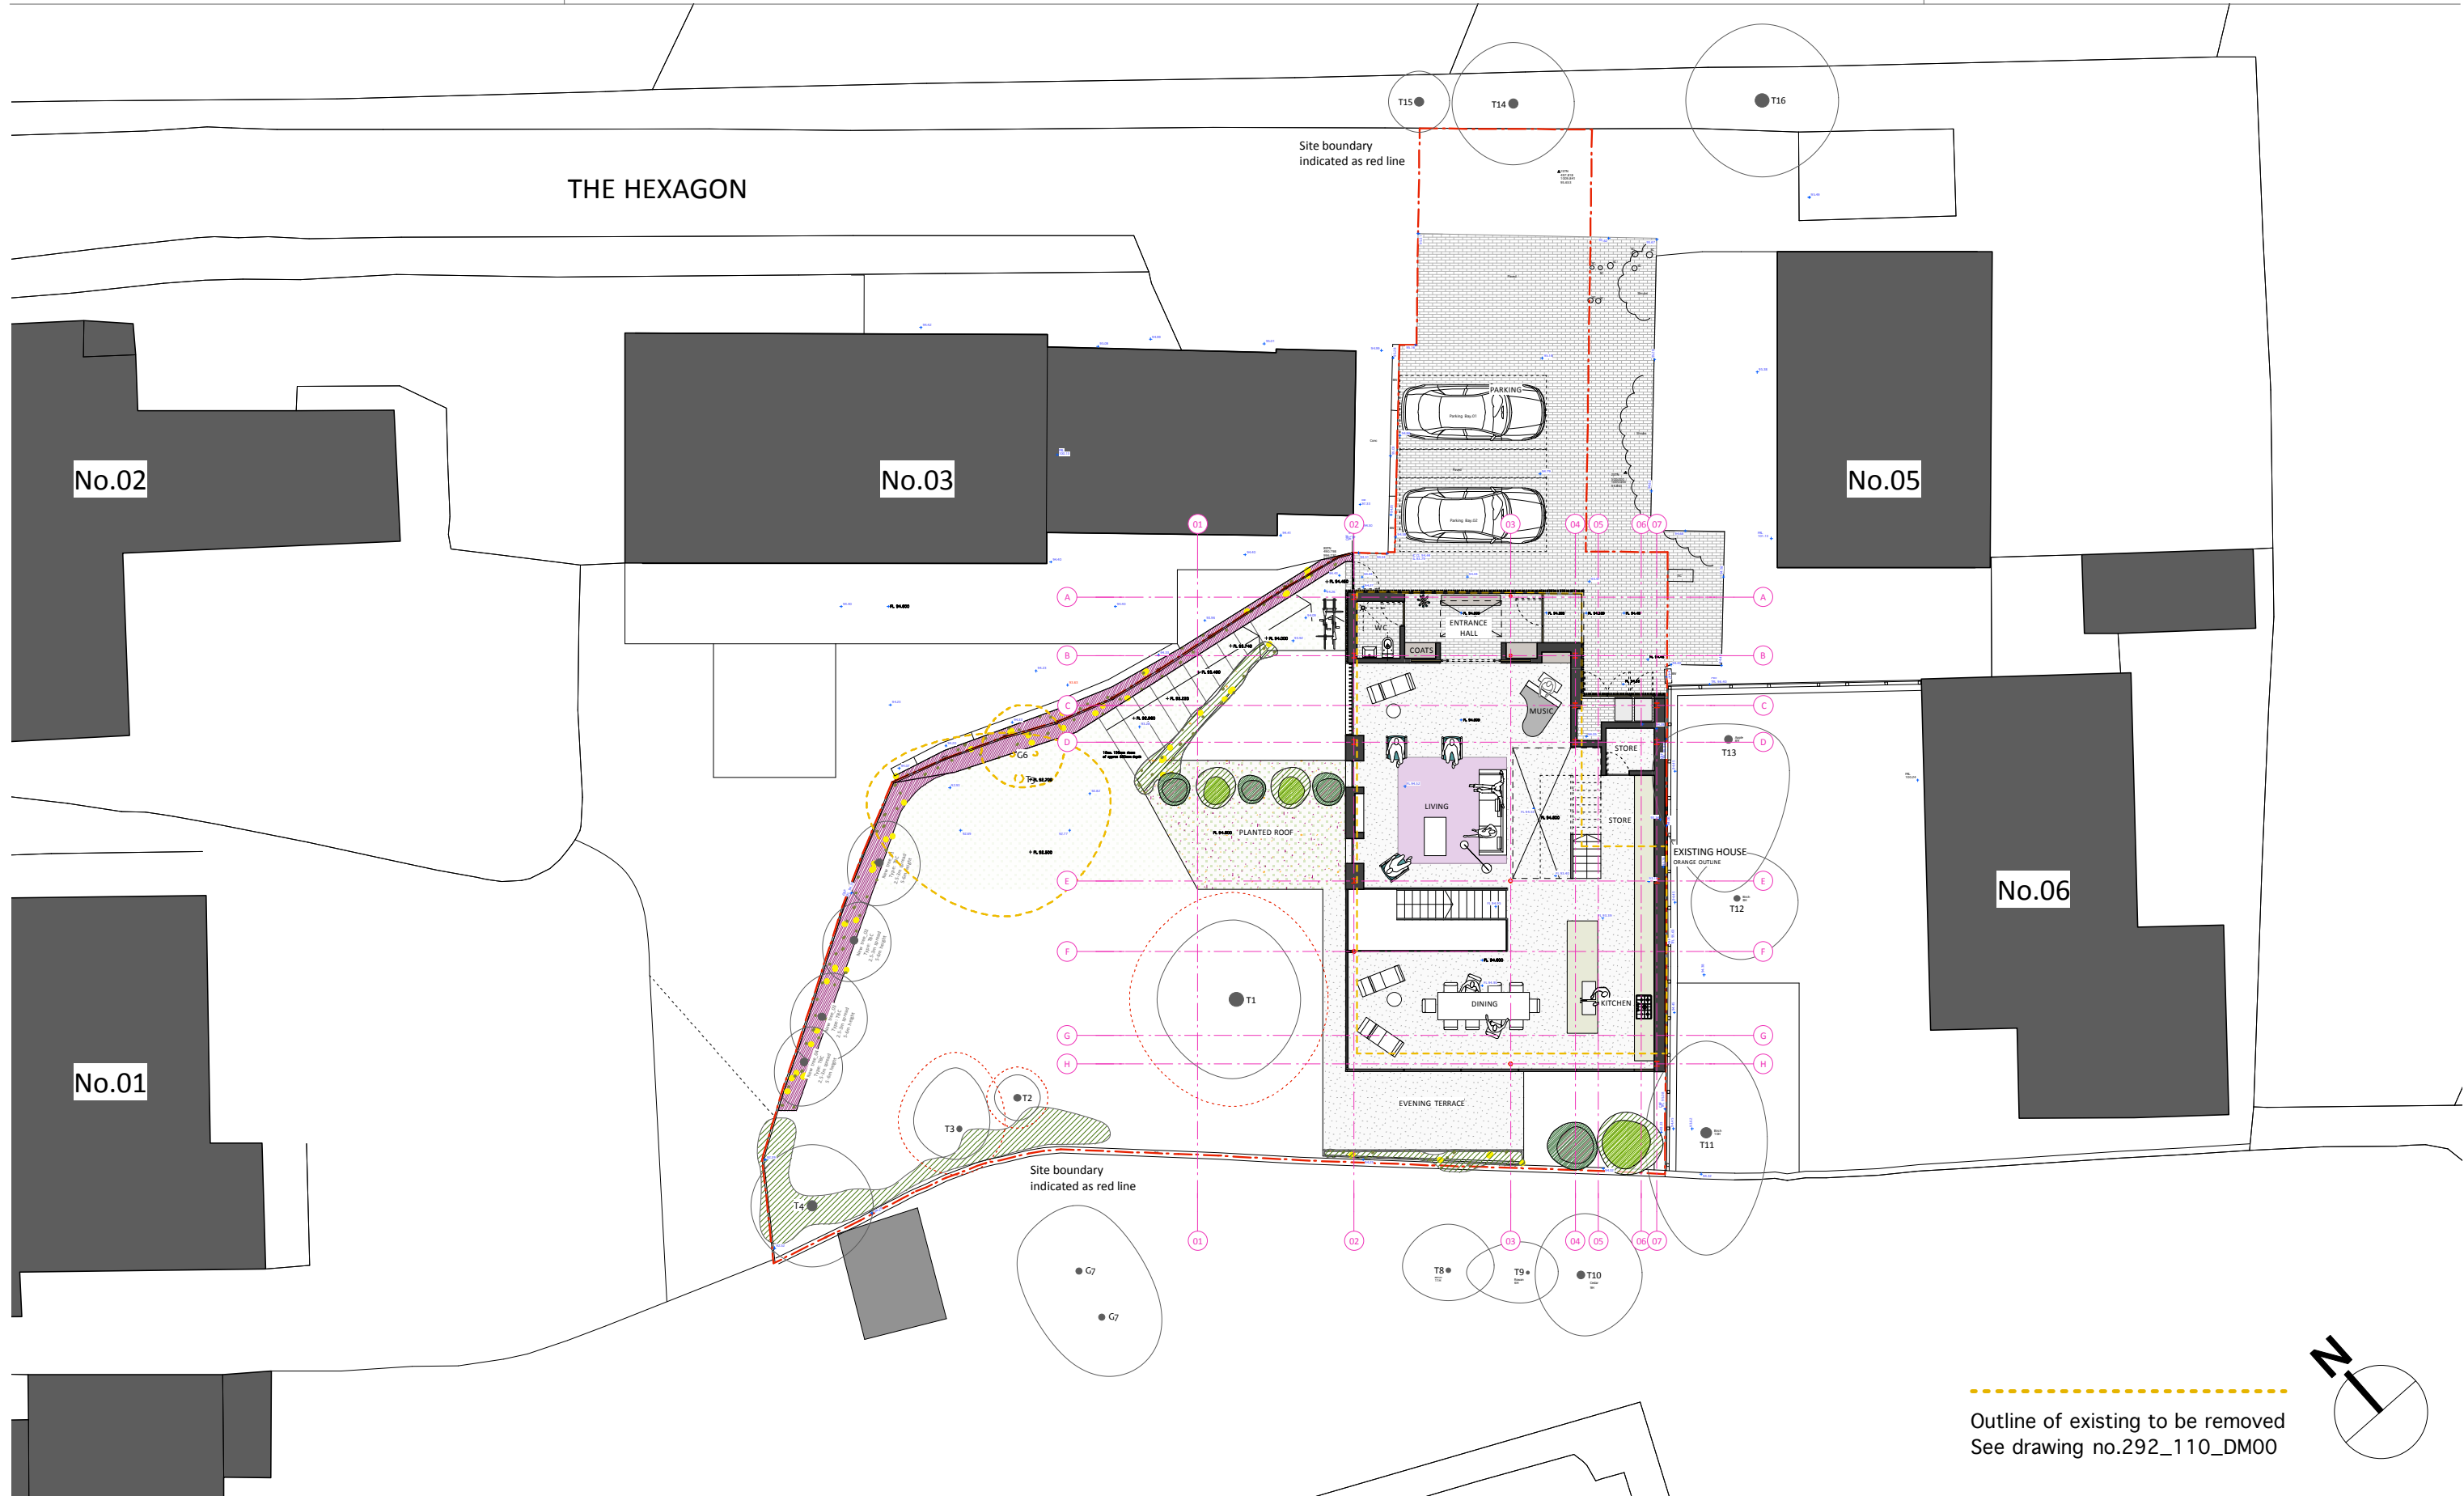

SCALE 1:200 @ A3

292_110_PL01



Outline of existing to be removed
See drawing no.292_110_DM00

