



Proposed Basement Plan
Total Proposed Floor Area = 159 sq.m.

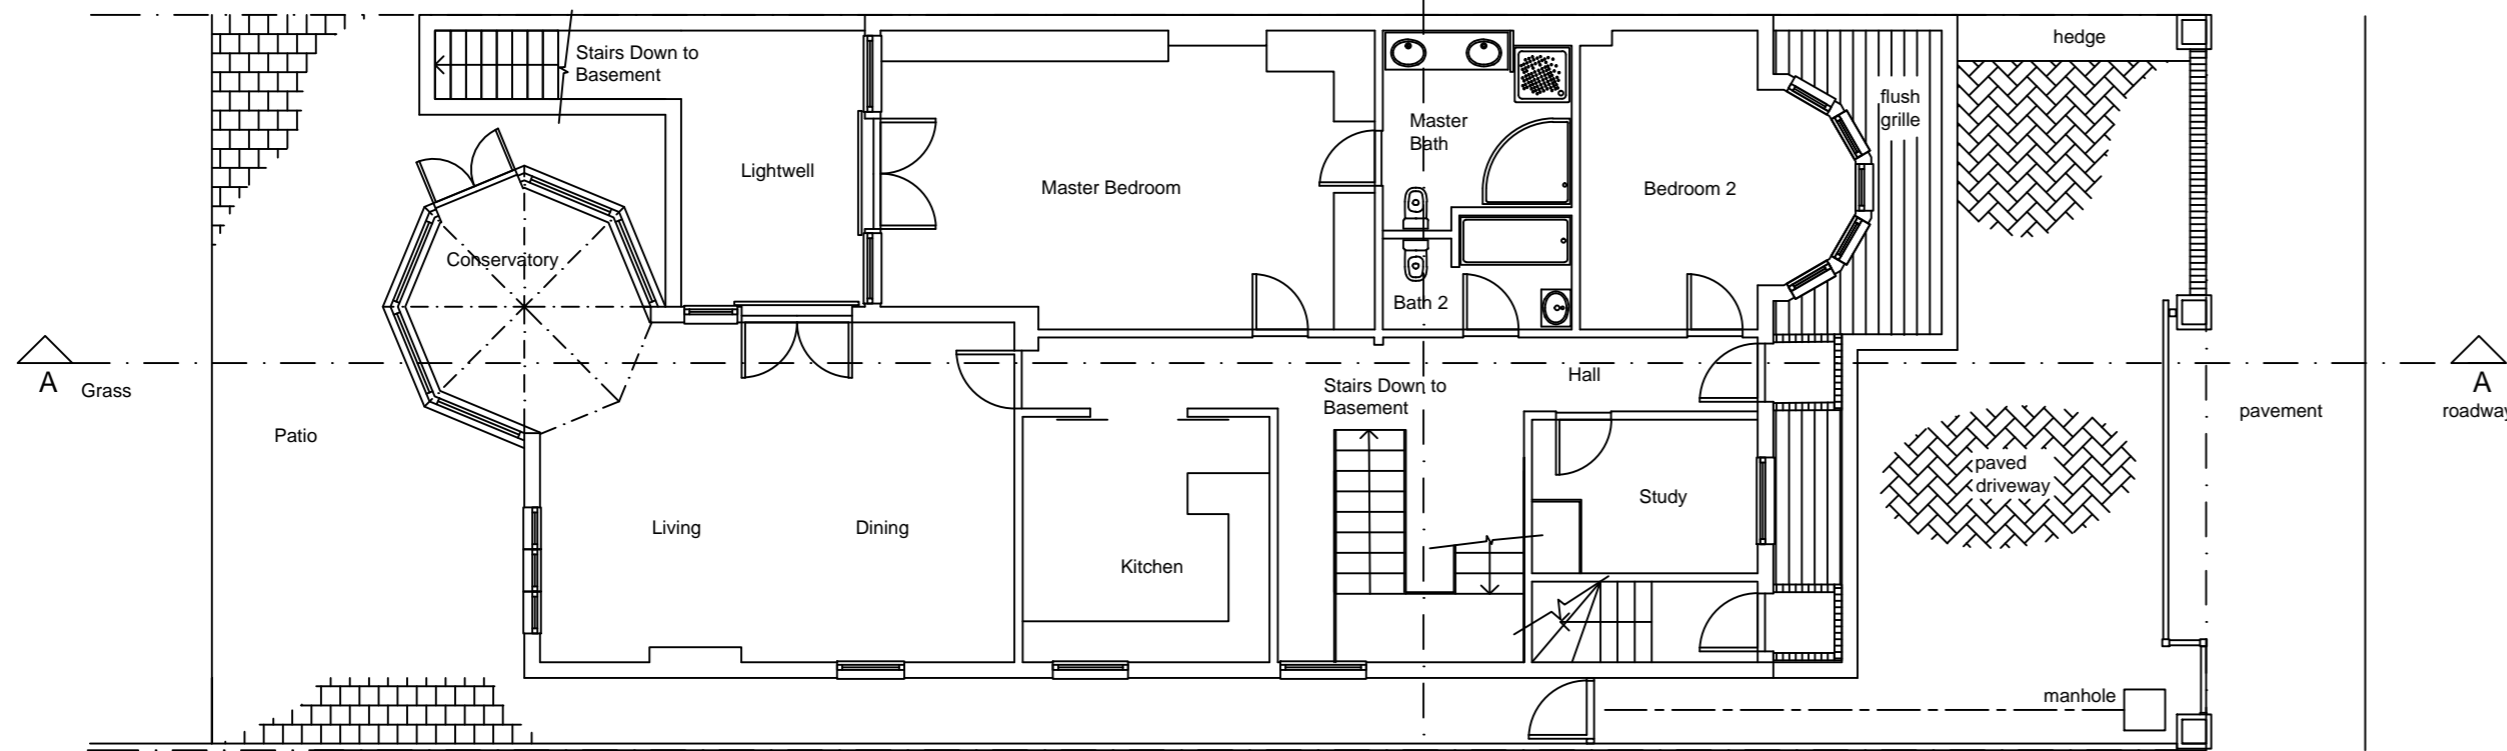

Proposed Ground Floor Plan

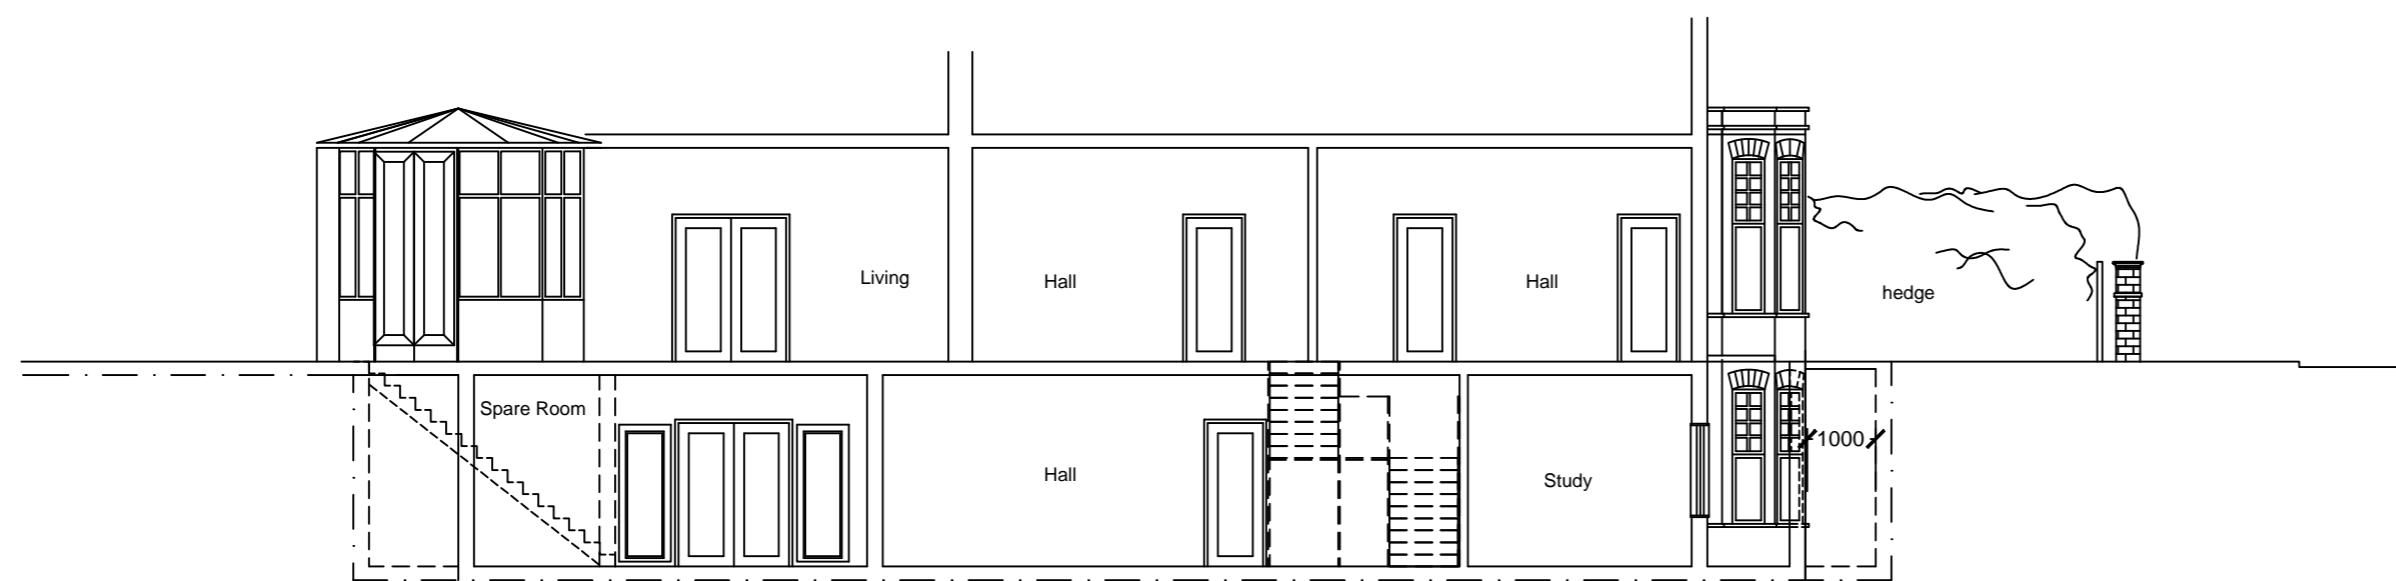


Proposed Section A-A



Proposed Rear Elevation



Proposed Front Elevation

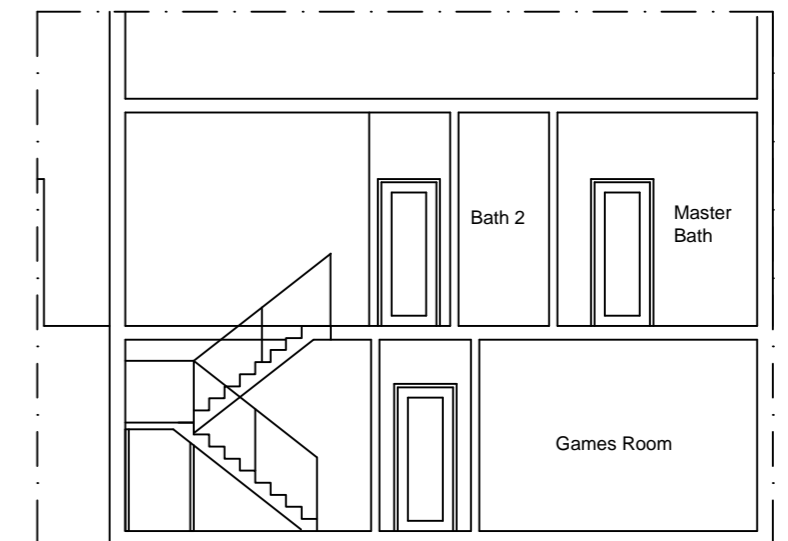

Proposed Section B-B



PROJECT
21 ABERDARE GARDENS
LONDON NW6
REF
1405-AR21
DATE
FEBRUARY 2016

DRAWING TITLE
PROPOSED PLANS, SECTIONS
AND ELEVATIONS
DRAWING NUMBER
P-01
SCALE
1:100 @ A2
REV
A