


ROOF PLAN Scale 1: 200



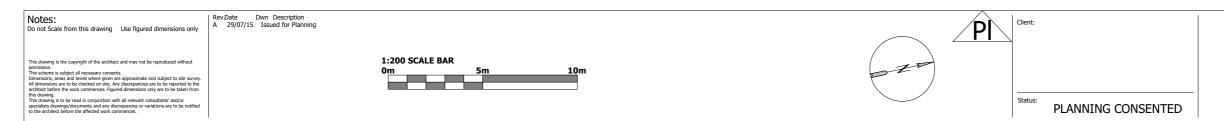

46-48 Grosvenor Gardens, London. SW1W OEB Telephone 020 7160 0860 Project: Adelaide Road Drawing:

Drawing: Roof	
Scale(s):	Date:
1:200	08/02/2016
Project No:	Drawing No:
15233	P/006

Drawn: 016 KA No: Checked: KA Revision: A