


Plan View

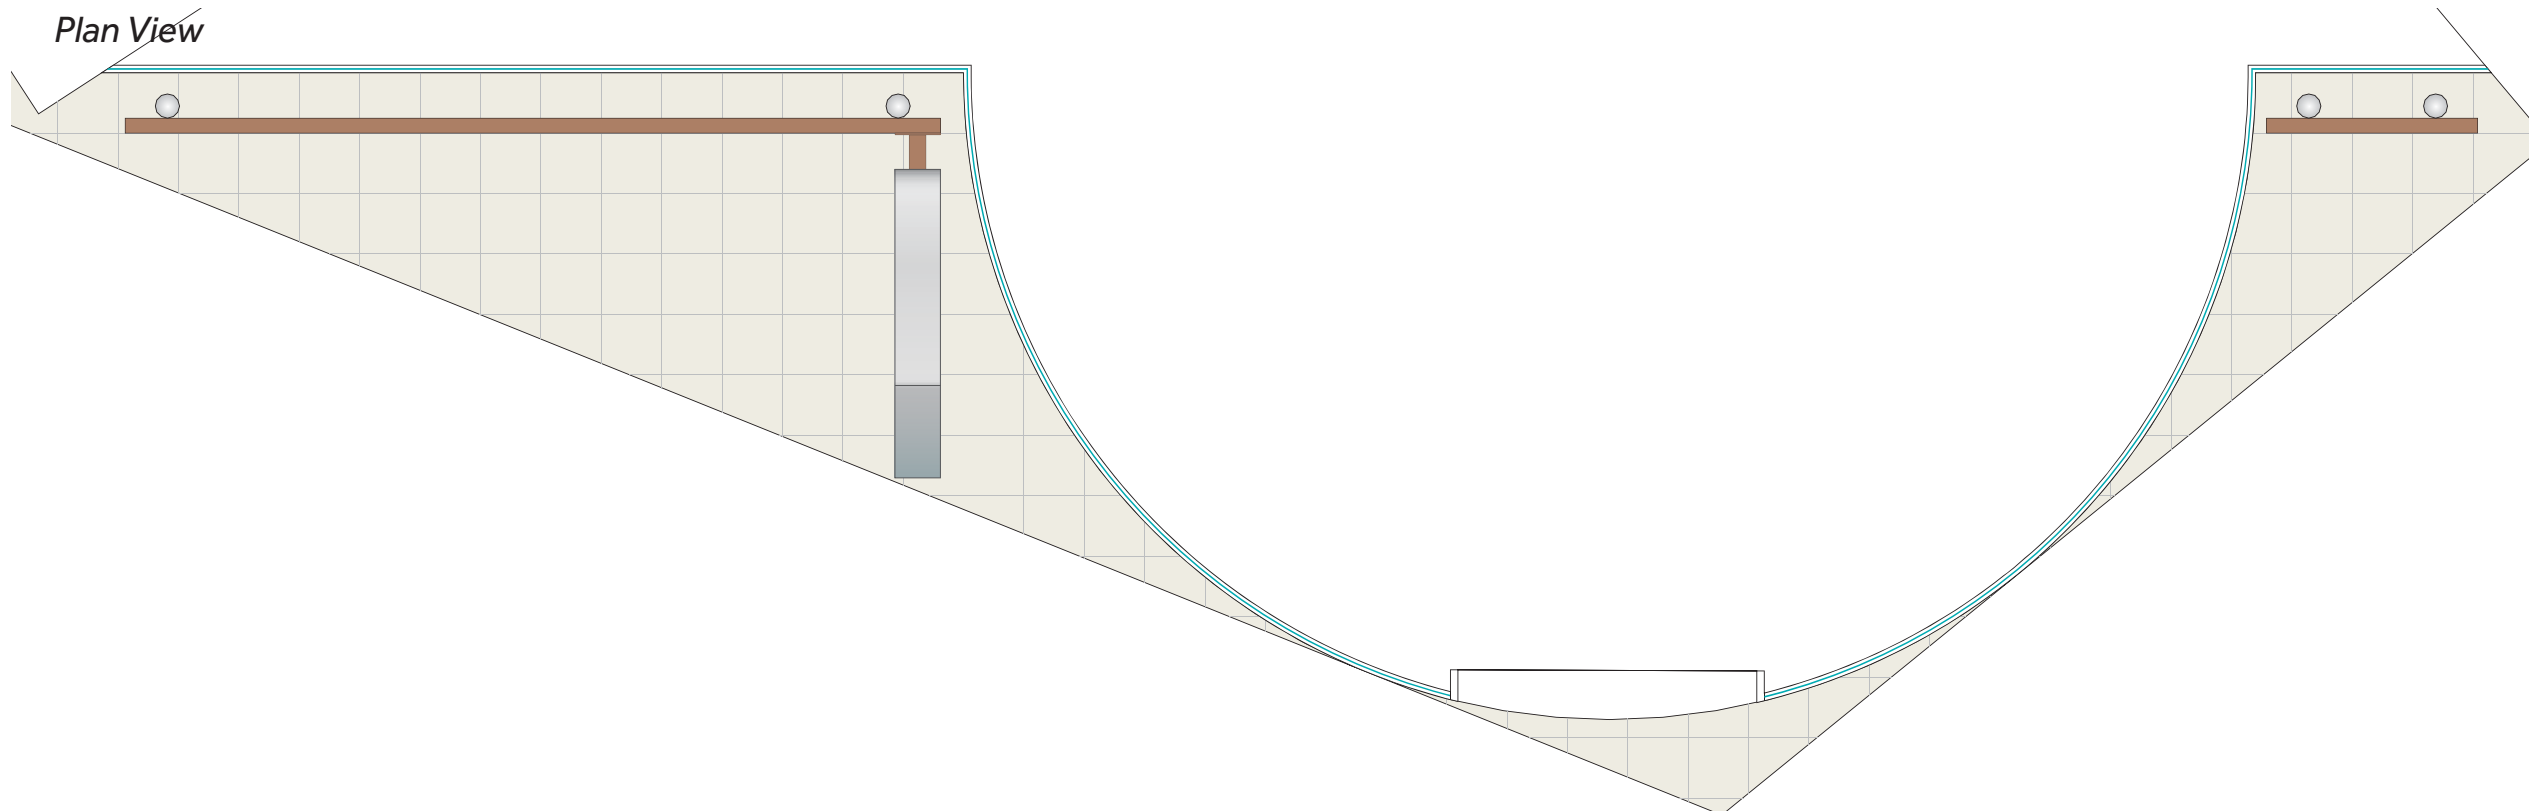

Communicating
Visually

CLIENT APPROVAL


SIGNED: _____
DATE: _____

The provided floor plans, elevations and/or 3D rendered visuals are for design reference only & do not constitute the final price/specification of the job. Please refer to the specification for the final costing.

get in touch....

Vis-Com House, 209 Lynchford Rd
Farnborough, Hampshire **GU14 6HF**

T: 01252 540044 F: 01252 516 616
E: sales@vis-com.net W: vis-com.net

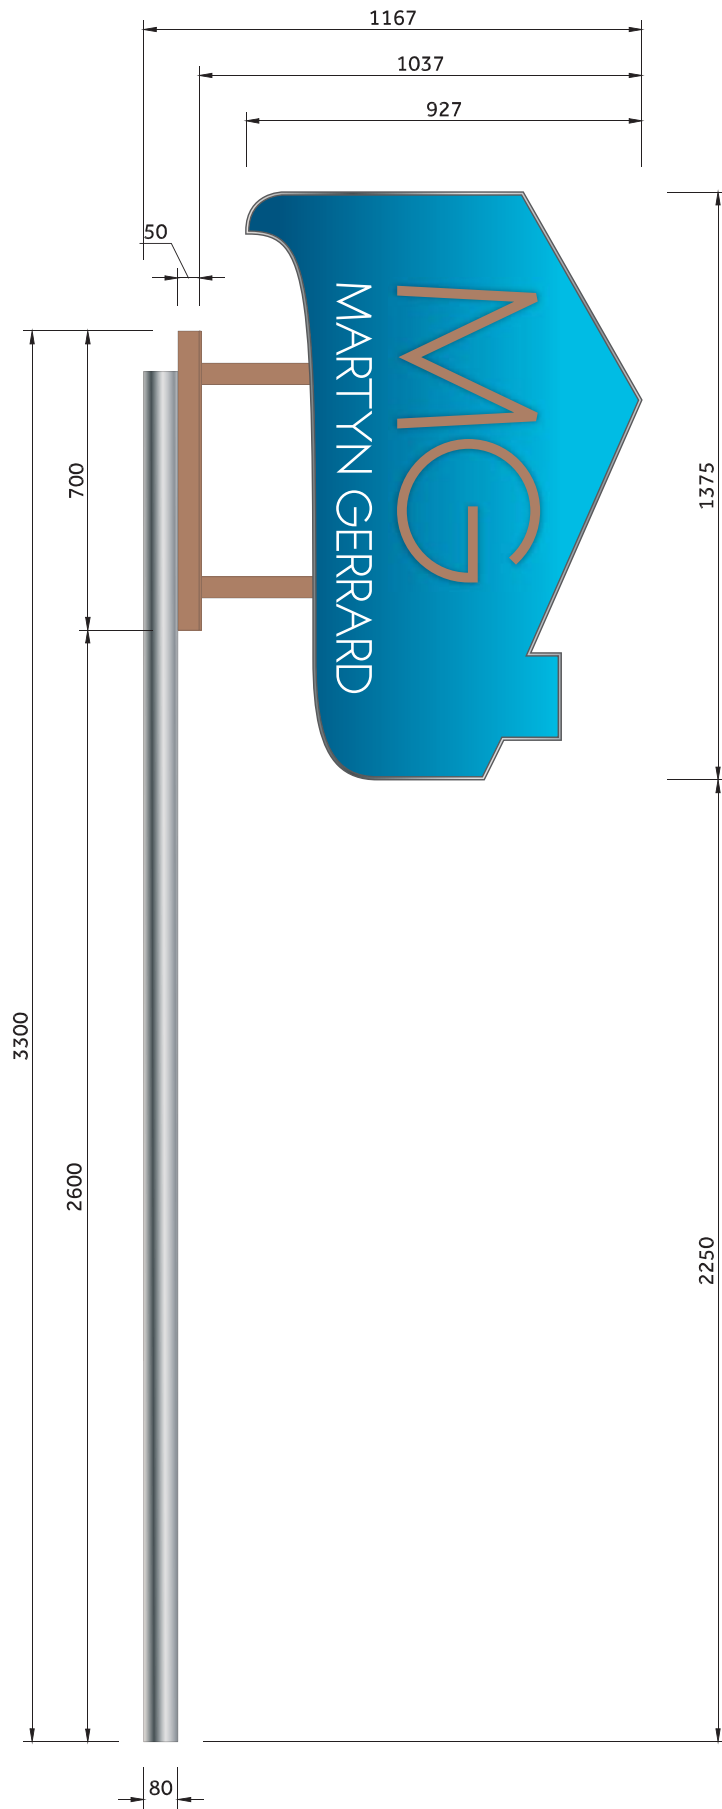

Left Hand Sign - Side Elevation



Left Hand Sign - Front Elevation

Communicating
Visually

CLIENT APPROVAL

SIGNED: _____
DATE: _____

The provided floor plans, elevations and/or 3D rendered visuals are for design reference only & do not constitute the final price/specification of the job. Please refer to the specification for the final costing.

get in touch....

Vis-Com House, 209 Lynchford Rd
Farnborough, Hampshire **GU14 6HF**

T: 01252 540044 F: 01252 516 616
E: sales@vis-com.net W: vis-com.net



Right Hand Sign - Side Elevation

Right Hand Sign - Front Elevation

CLIENT APPROVAL

SIGNED: _____
DATE: _____

The provided floor plans, elevations and/or 3D rendered visuals are for design reference only & do not constitute the final price/specification of the job. Please refer to the specification for the final costing.

get in touch....

Vis-Com House, 209 Lynchford Rd
Farnborough, Hampshire **GU14 6HF**

T: 01252 540044 F: 01252 516 616
E: sales@vis-com.net W: vis-com.net



CLIENT APPROVAL

SIGNED: _____

DATE: _____

The provided floor plans, elevations and/or 3D rendered visuals are for design reference only & do not constitute the final price/specification of the job. Please refer to the specification for the final costing.

get in touch....

Vis-Com House, 209 Lynchford Rd
Farnborough, Hampshire **GU14 6HF**

T: 01252 540 044 F: 01252 516 616
E: sales@vis-com.net W: vis-com.net

PLEASE NOTE: Drawing to be used for visual guidance only site requires full survey prior to further works commencing.

CLIENT: Martyn Gerrard LOCATION: 304 Kentish Town Road JOB No: 7121 DRG TITLE: External Signage DRG No: ES03 REV: SCALE: N.T.S DATE: 01 / 06 / 16 BY: AD

© THIS DRAWING IS COPYRIGHT AND THE PROPERTY OF VISUAL COMMUNICATIONS DESIGN LTD AND MUST NOT BE REPRODUCED OR COPIED WITHOUT WRITTEN PERMISSION. All measurements shown in mm unless stated otherwise. DO NOT SCALE FROM THIS DRAWING. Contractors must verify all dimensions on site before setting out, commencing work or making any changes. All colours shown on this drawing are for reference only and are not a true representational colour match. Please refer to specification for full details of products & works to be carried out by Visual Communications Design Ltd. Anything not mentioned in the provided specification will be charged at an additional cost SO PLEASE CHECK CAREFULLY.