


12
10
8
6
4
2
metres

SCALE IS 1:100 @ A3

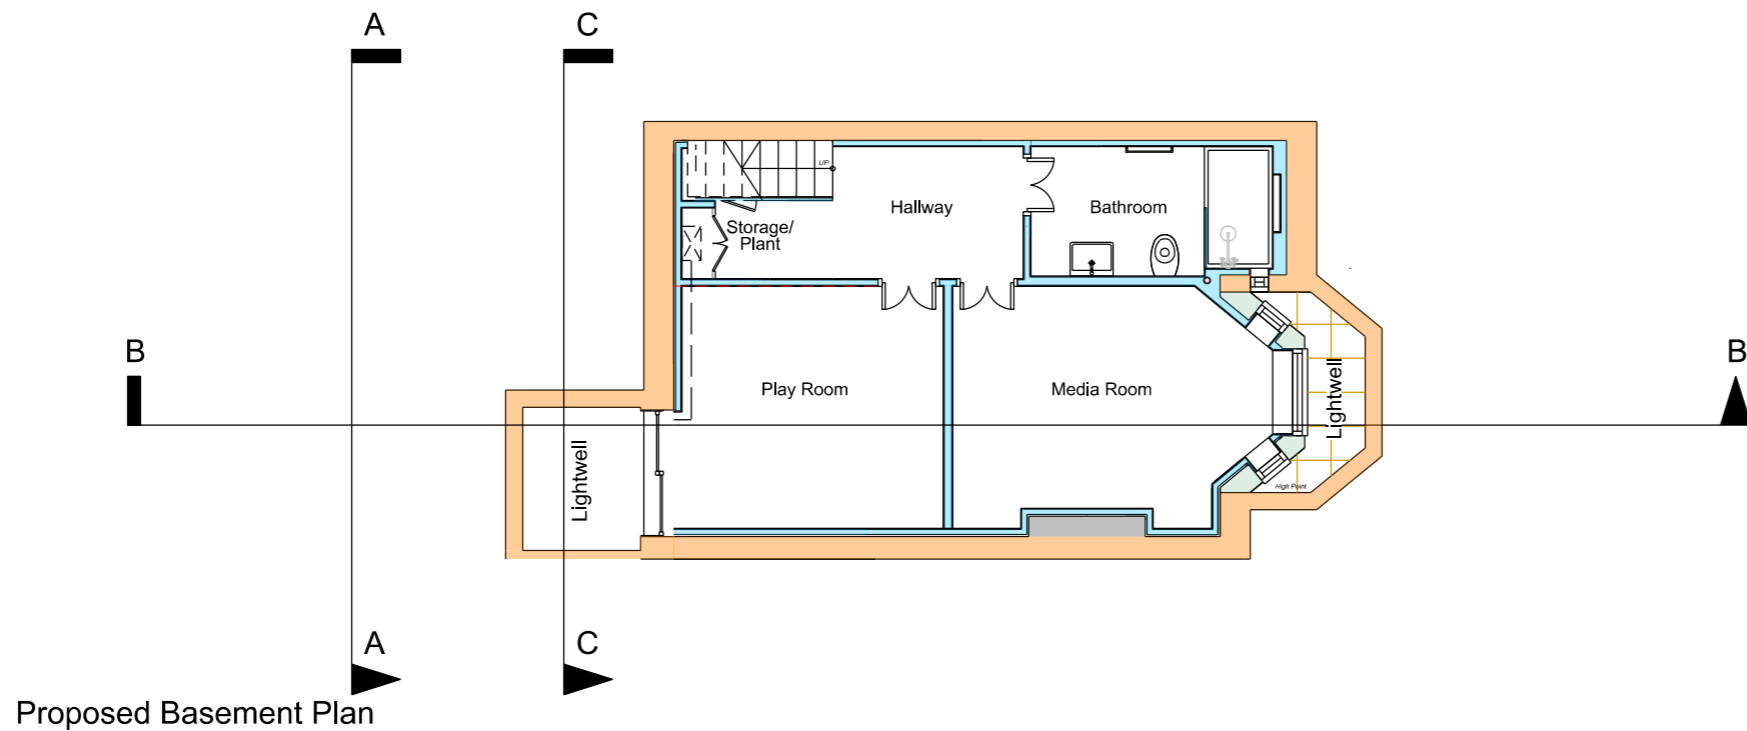

SHAPE Architecture
WWW.SHAPEARCHITECTURE.CO.UK

FOR PLANNING

**154 Iverson Road, Flat 1
NW6**
PROJECT

Existing and Proposed
Lower Ground Floor Plan
DRAWING

SCALE IS 1:100 @ A3

1:100 March 2016
SCALE DATE

1226 PL 004A
DWG. NO. REVISION

This drawing is copyright Shape Architecture Ltd. The Contractor must not scale from the drawing. All dimensions to be taken from dimension strings. Where any discrepancies are found between dimensions these must be brought to the attention of the Architects for resolution. Where discrepancies exist between reference or assembly drawings and detail drawings the latter take preference.

REVISION A - 25.07.16 - REVISION TO LIGHTWELL AND INTERNAL LAYOUT OF BASEMENT