


DRAWING NUMBER	REV
12037/003	A





**SITE PLAN**  
Scale 1:200

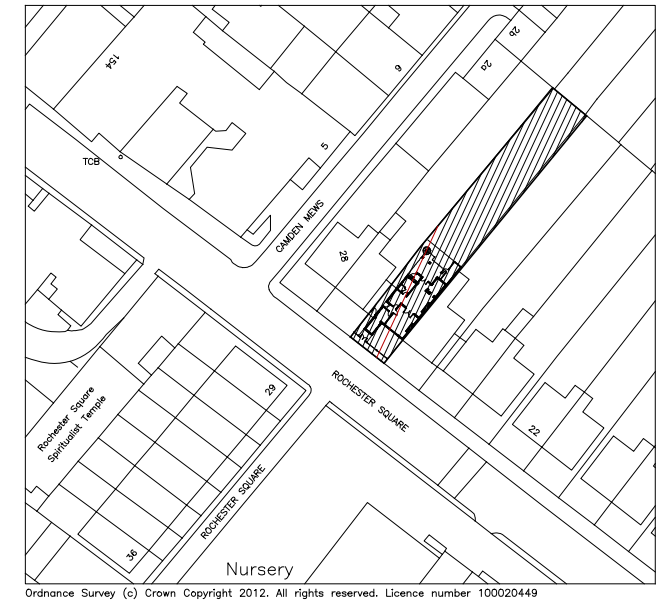

**LOCATION PLAN**  
Scale 1:1250

**KEY**

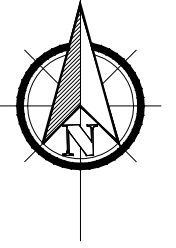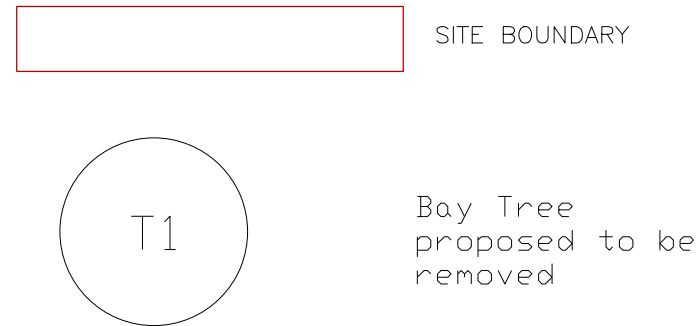

REFERENCE DRAWINGS			
			GL
			MN
REV	DATE	REVISION	OR
			REVIE



project  
26 ROCHESTER SQUARE  
LONDON  
NW1 9SA

title  
SITE AND LOCATION PLANS

drawing number  
12037/003

A3 DRAWING

rev  
A