


NOTES

DO NOT SCALE FROM THIS DRAWING

CERTIFICATE OF
LAWFULNESS
APPLICATION

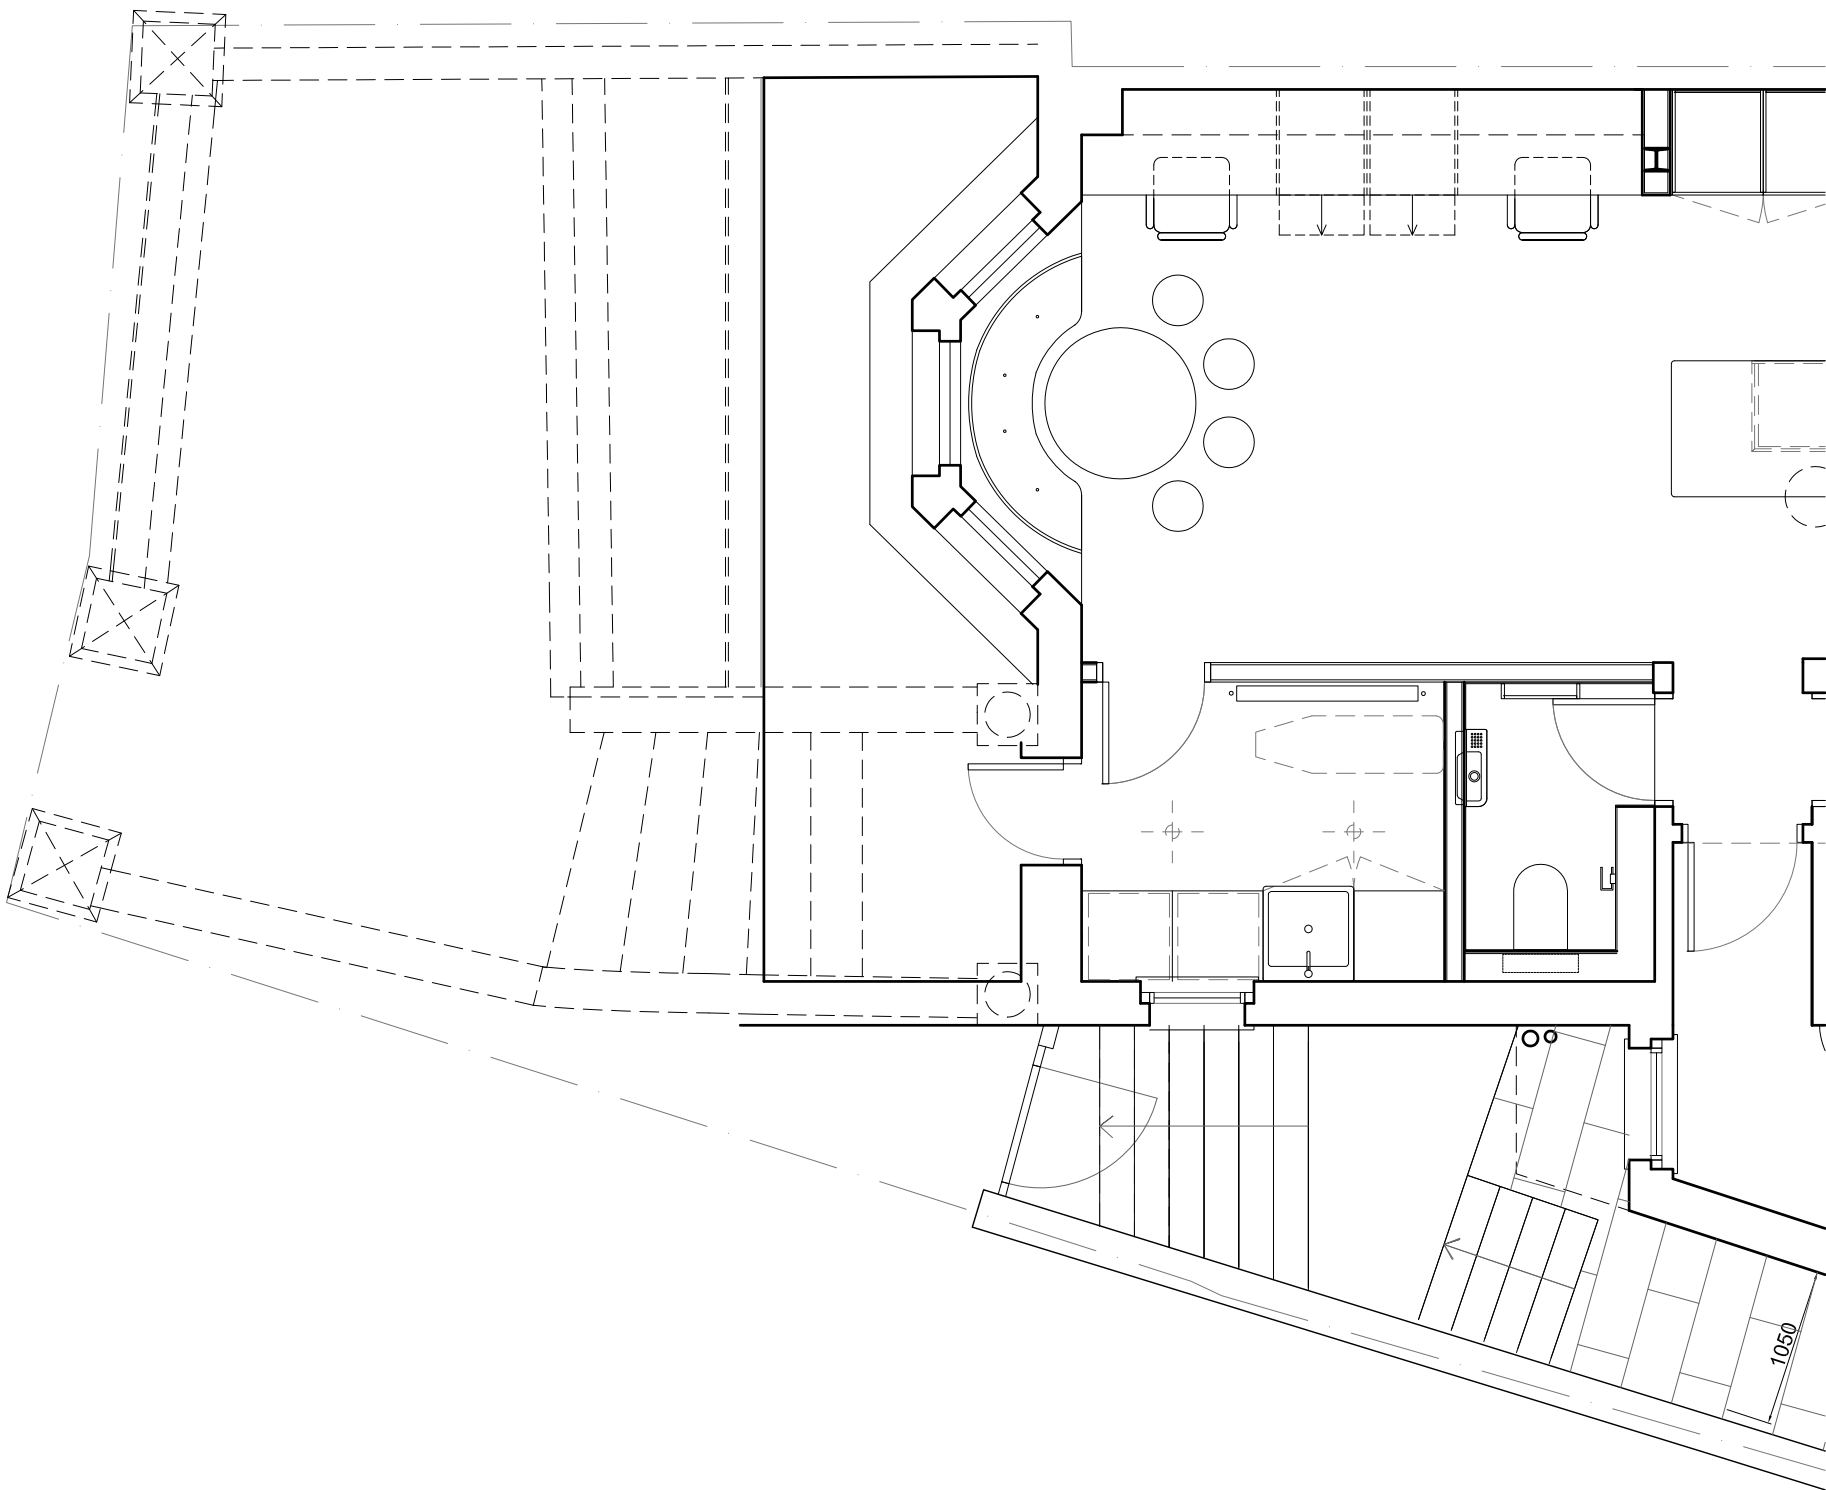

Rev A Staircase, bin and bikes 20.07.2016
removed

Martin Evans
Architects ©

18 Charlotte Road
London EC2A 3PB
tel 020 7729 2474

JOB
105 South Hill Park
NW3 2SP, LONDON

TITLE
PROPOSED LOWER GROUND
FLOOR PLAN

DATE	30.03.16
SCALE	1:50 @ A3
DRAW BY	AF

DRAWING NO. SH105-PL-GA-01 A

1:50 METRES

0 0.5 1 2 3 4 5