




GROUND FLOOR

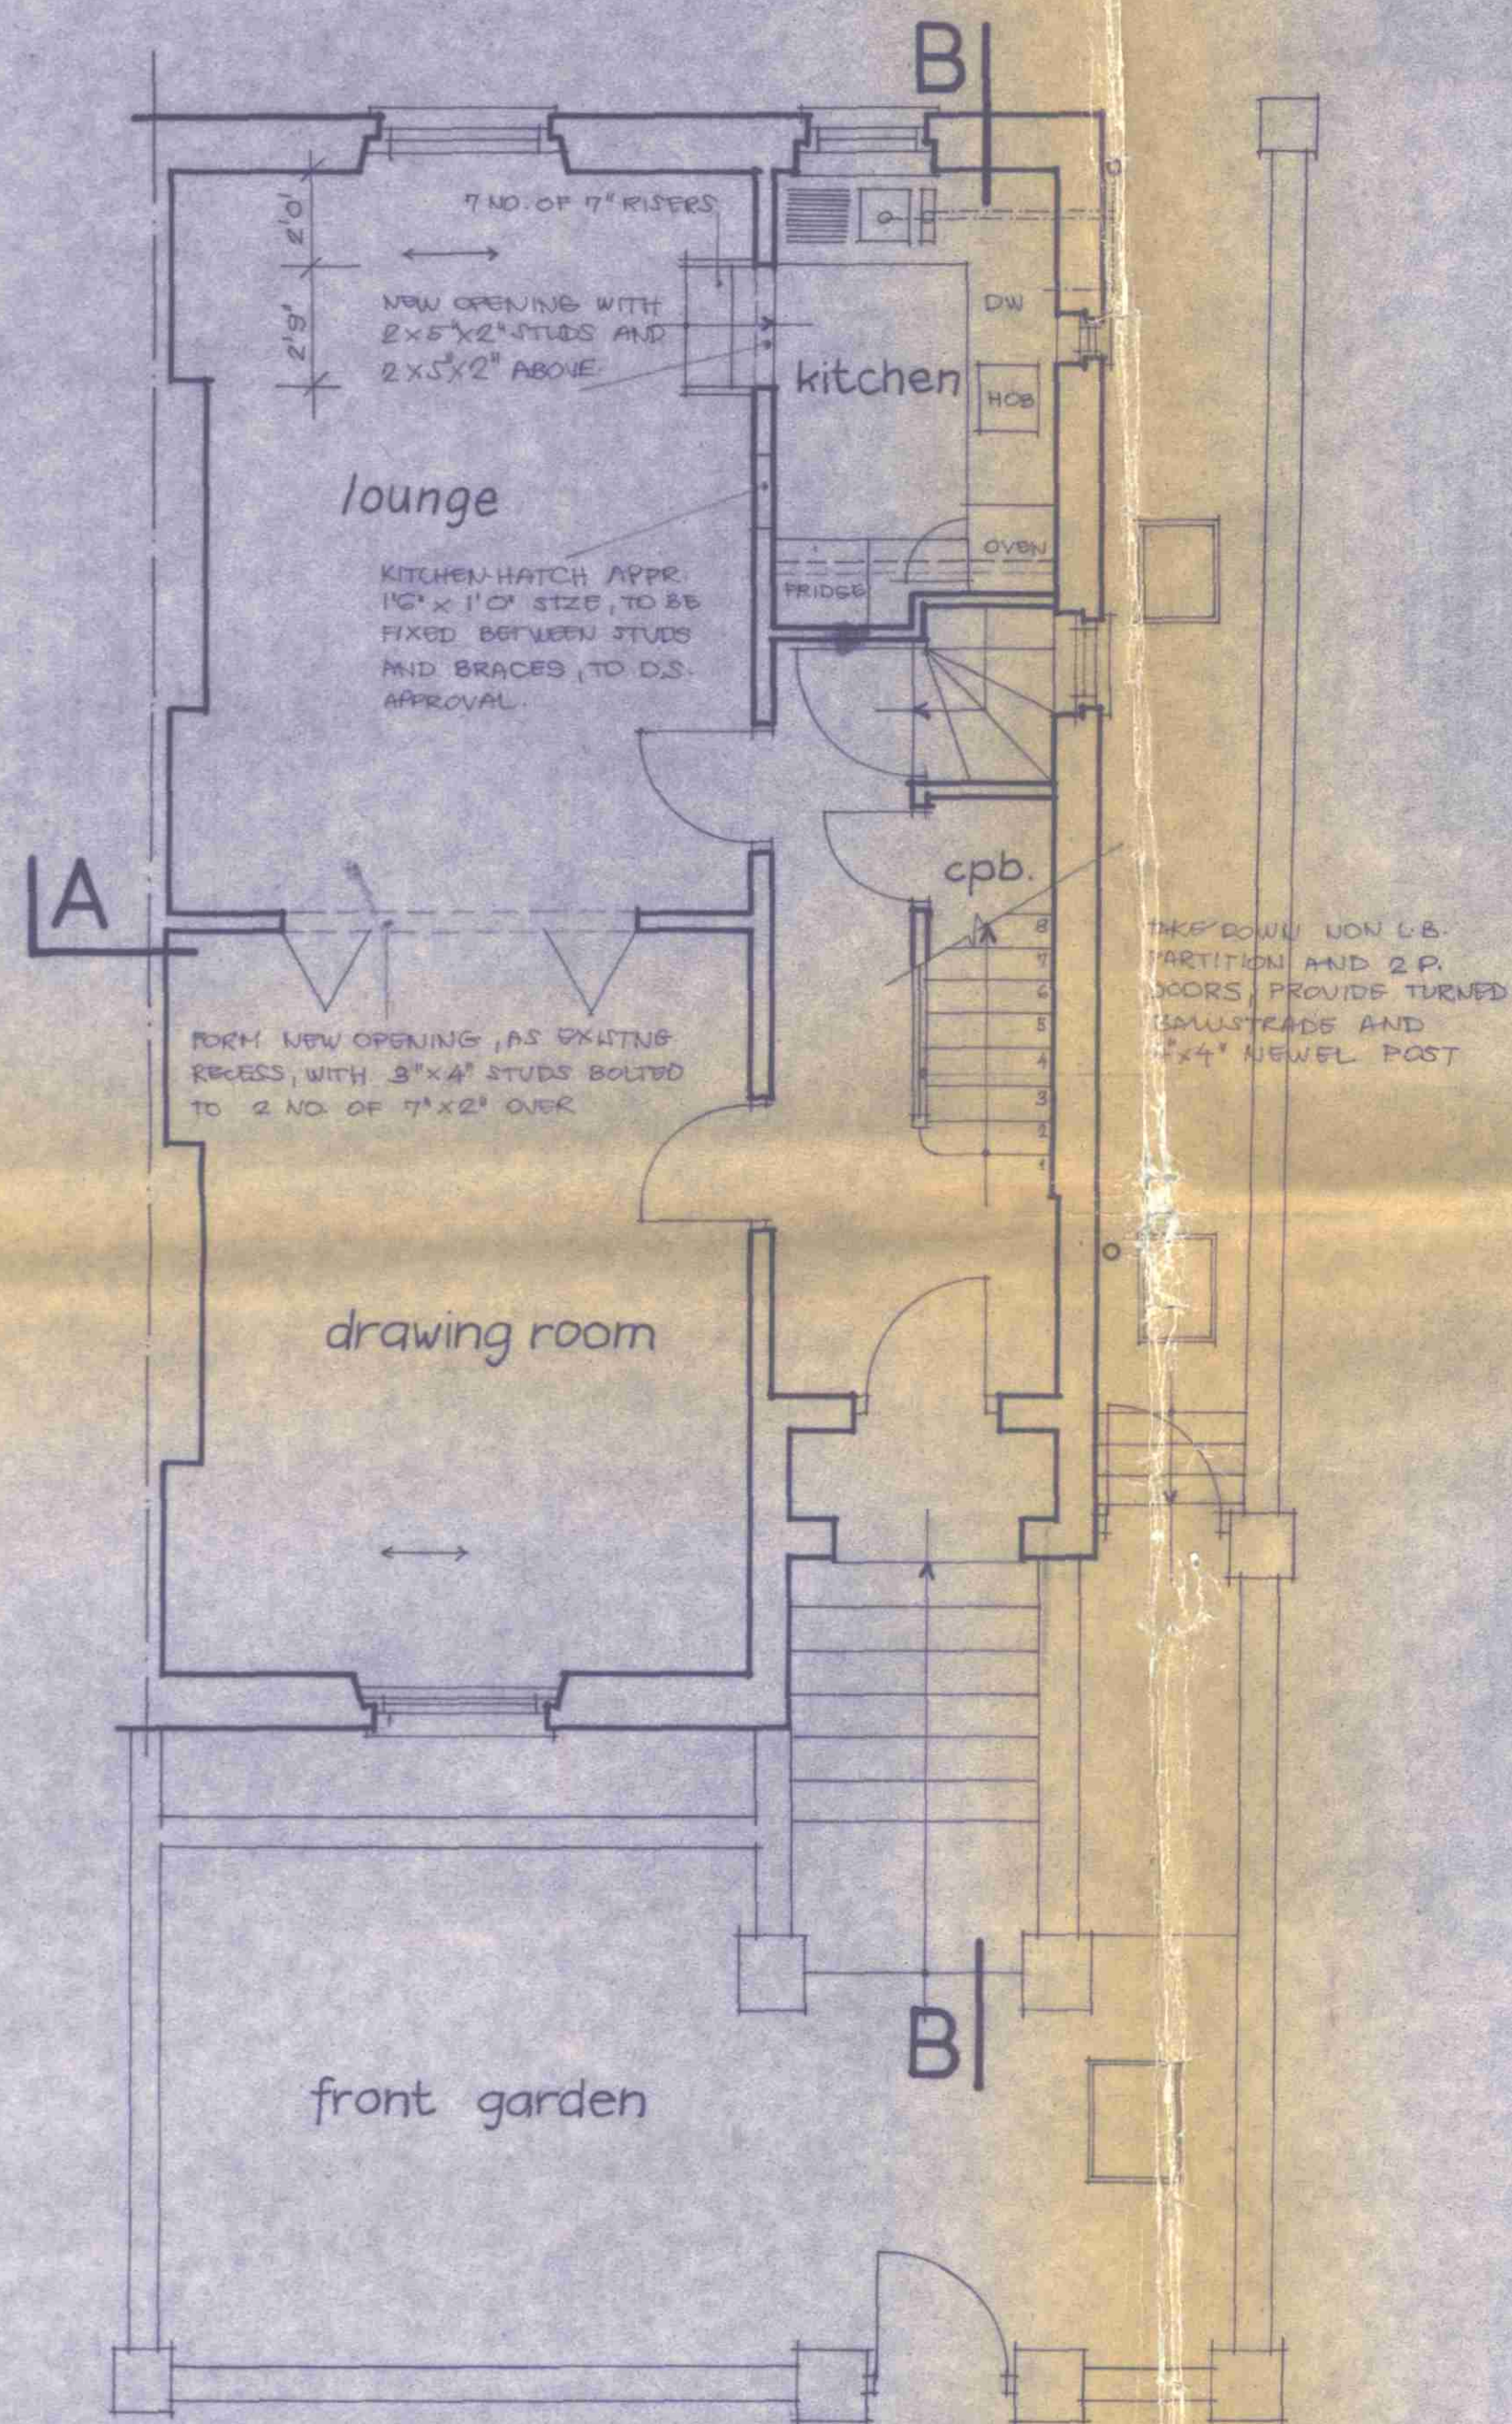

FIRST FLOOR

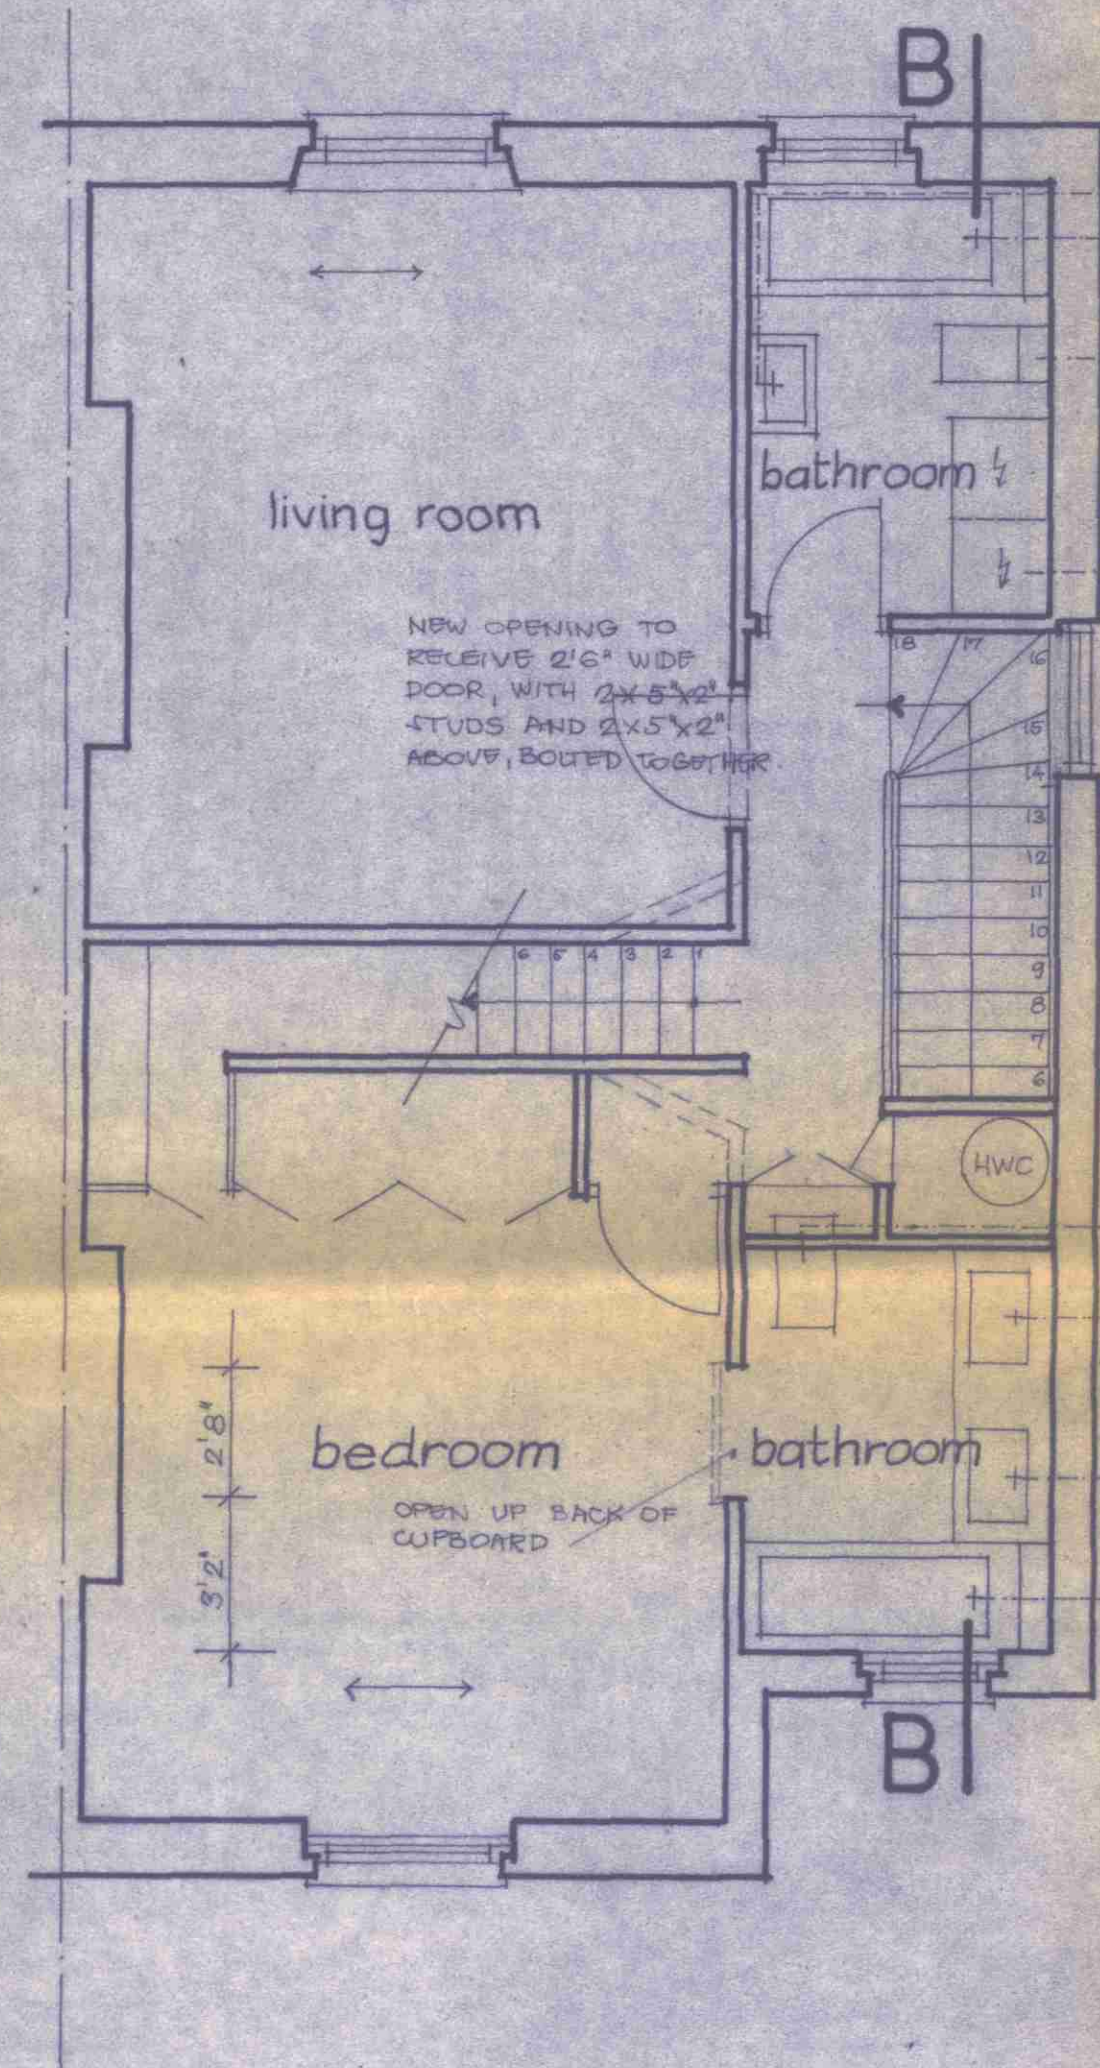

SECOND FLOOR

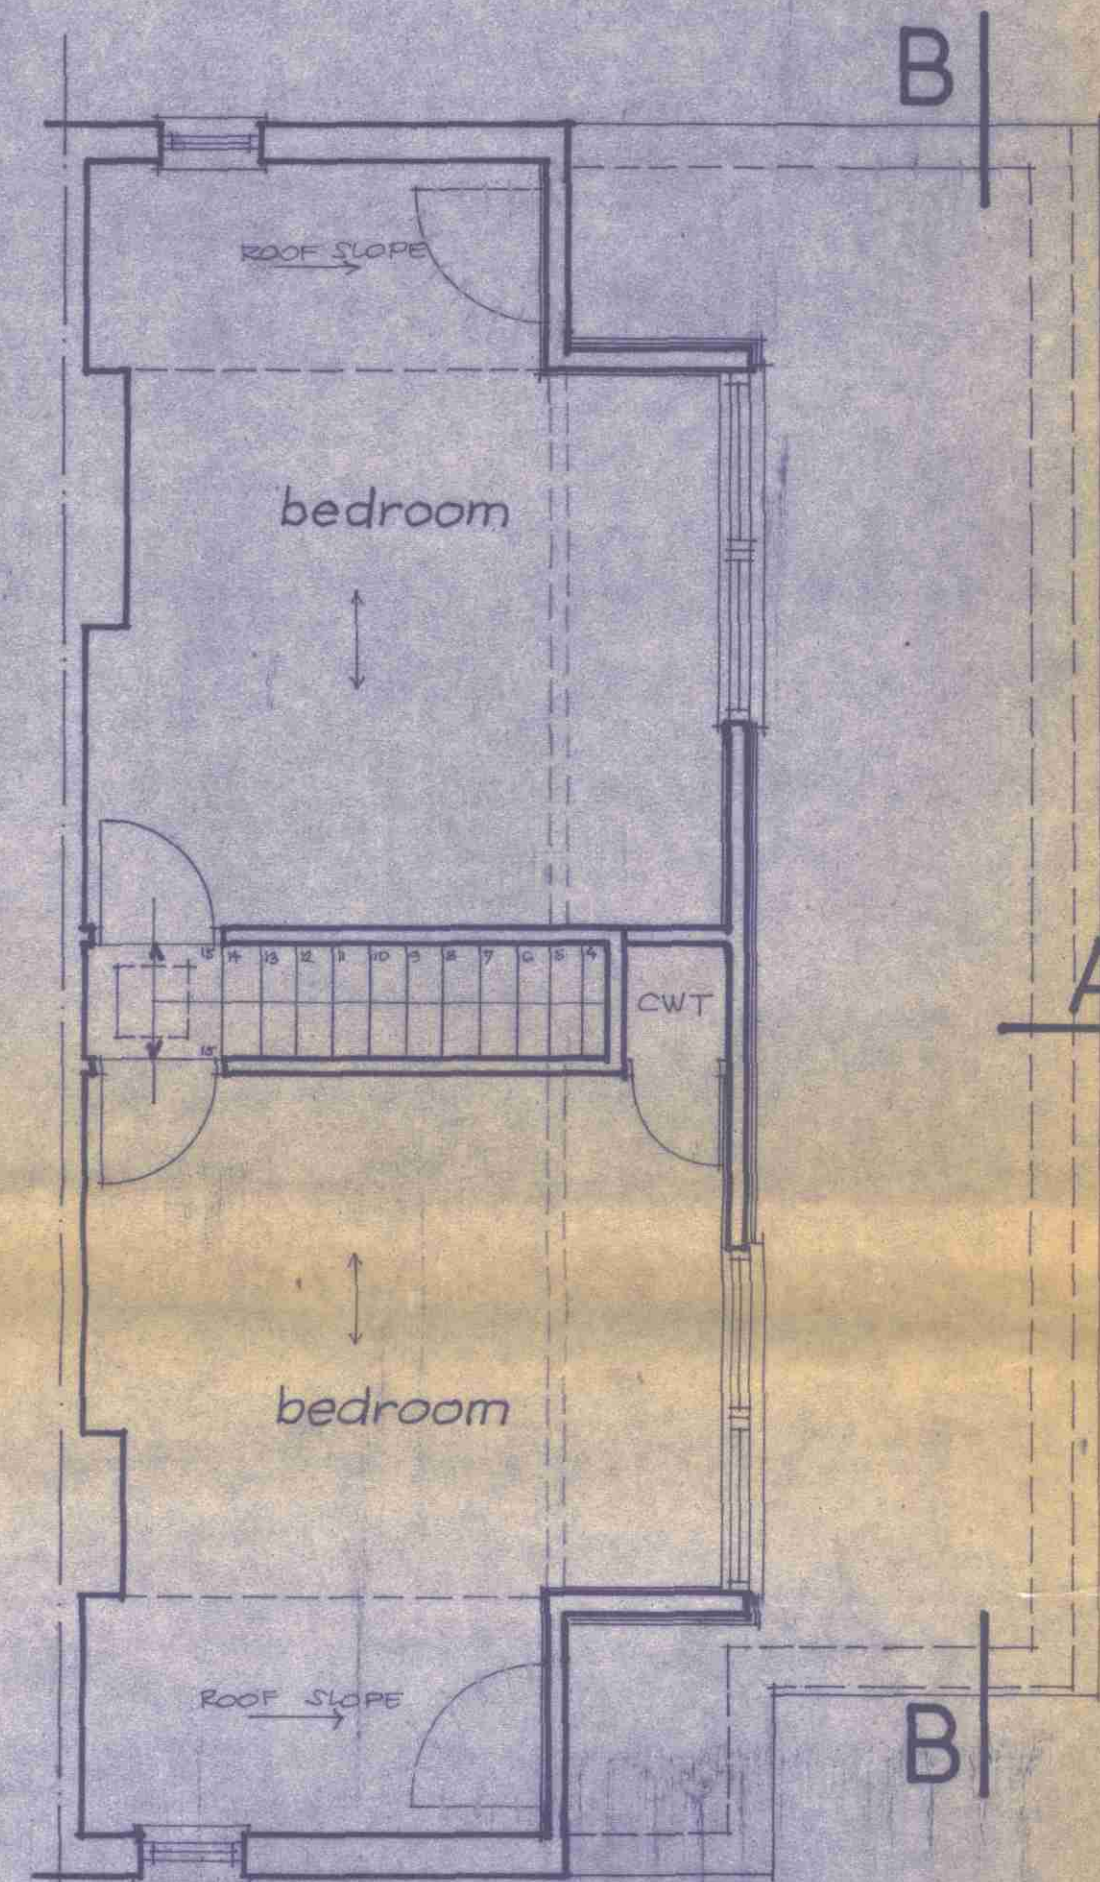

REVISIONS.

1. JULY 1979.

REDUCED OPENINGS TO KITCHEN AND TO LOUNGE. OMIT STEPS ON LANDING. NEW ENTRANCE TO BEDROOM. NEW BATHROOM LAYOUTS. OMIT OPENING BETWEEN BATH AND LIVING ROOM. STAIRS TO SECOND FLOOR EXTENDED. NEW FLAT ROOF OVER PART OF SECOND FLOOR, NEW TIMBER JASH WINDOWS IN NEW VERTICAL EXTERNAL WALL.

PROJECT
PROPOSED ALTERATIONS
TO IMPROVE INTERNAL
LAYOUT


LOCATION
2 PROVOST ROAD
HAMPSTEAD N.W.3.

SCALE: 1" = 4'0"
D.W.G. NO. 1


REDRAWN FOR REVISIONS BY
ADRIENNE HANDLER
ARCHITECT RIBA
23 CHOLMELEY PARK
LONDON N.6. 01-3403568

CTP/H9 / 7 / 3 / HB / 2220 (R1)

SECTION B-B

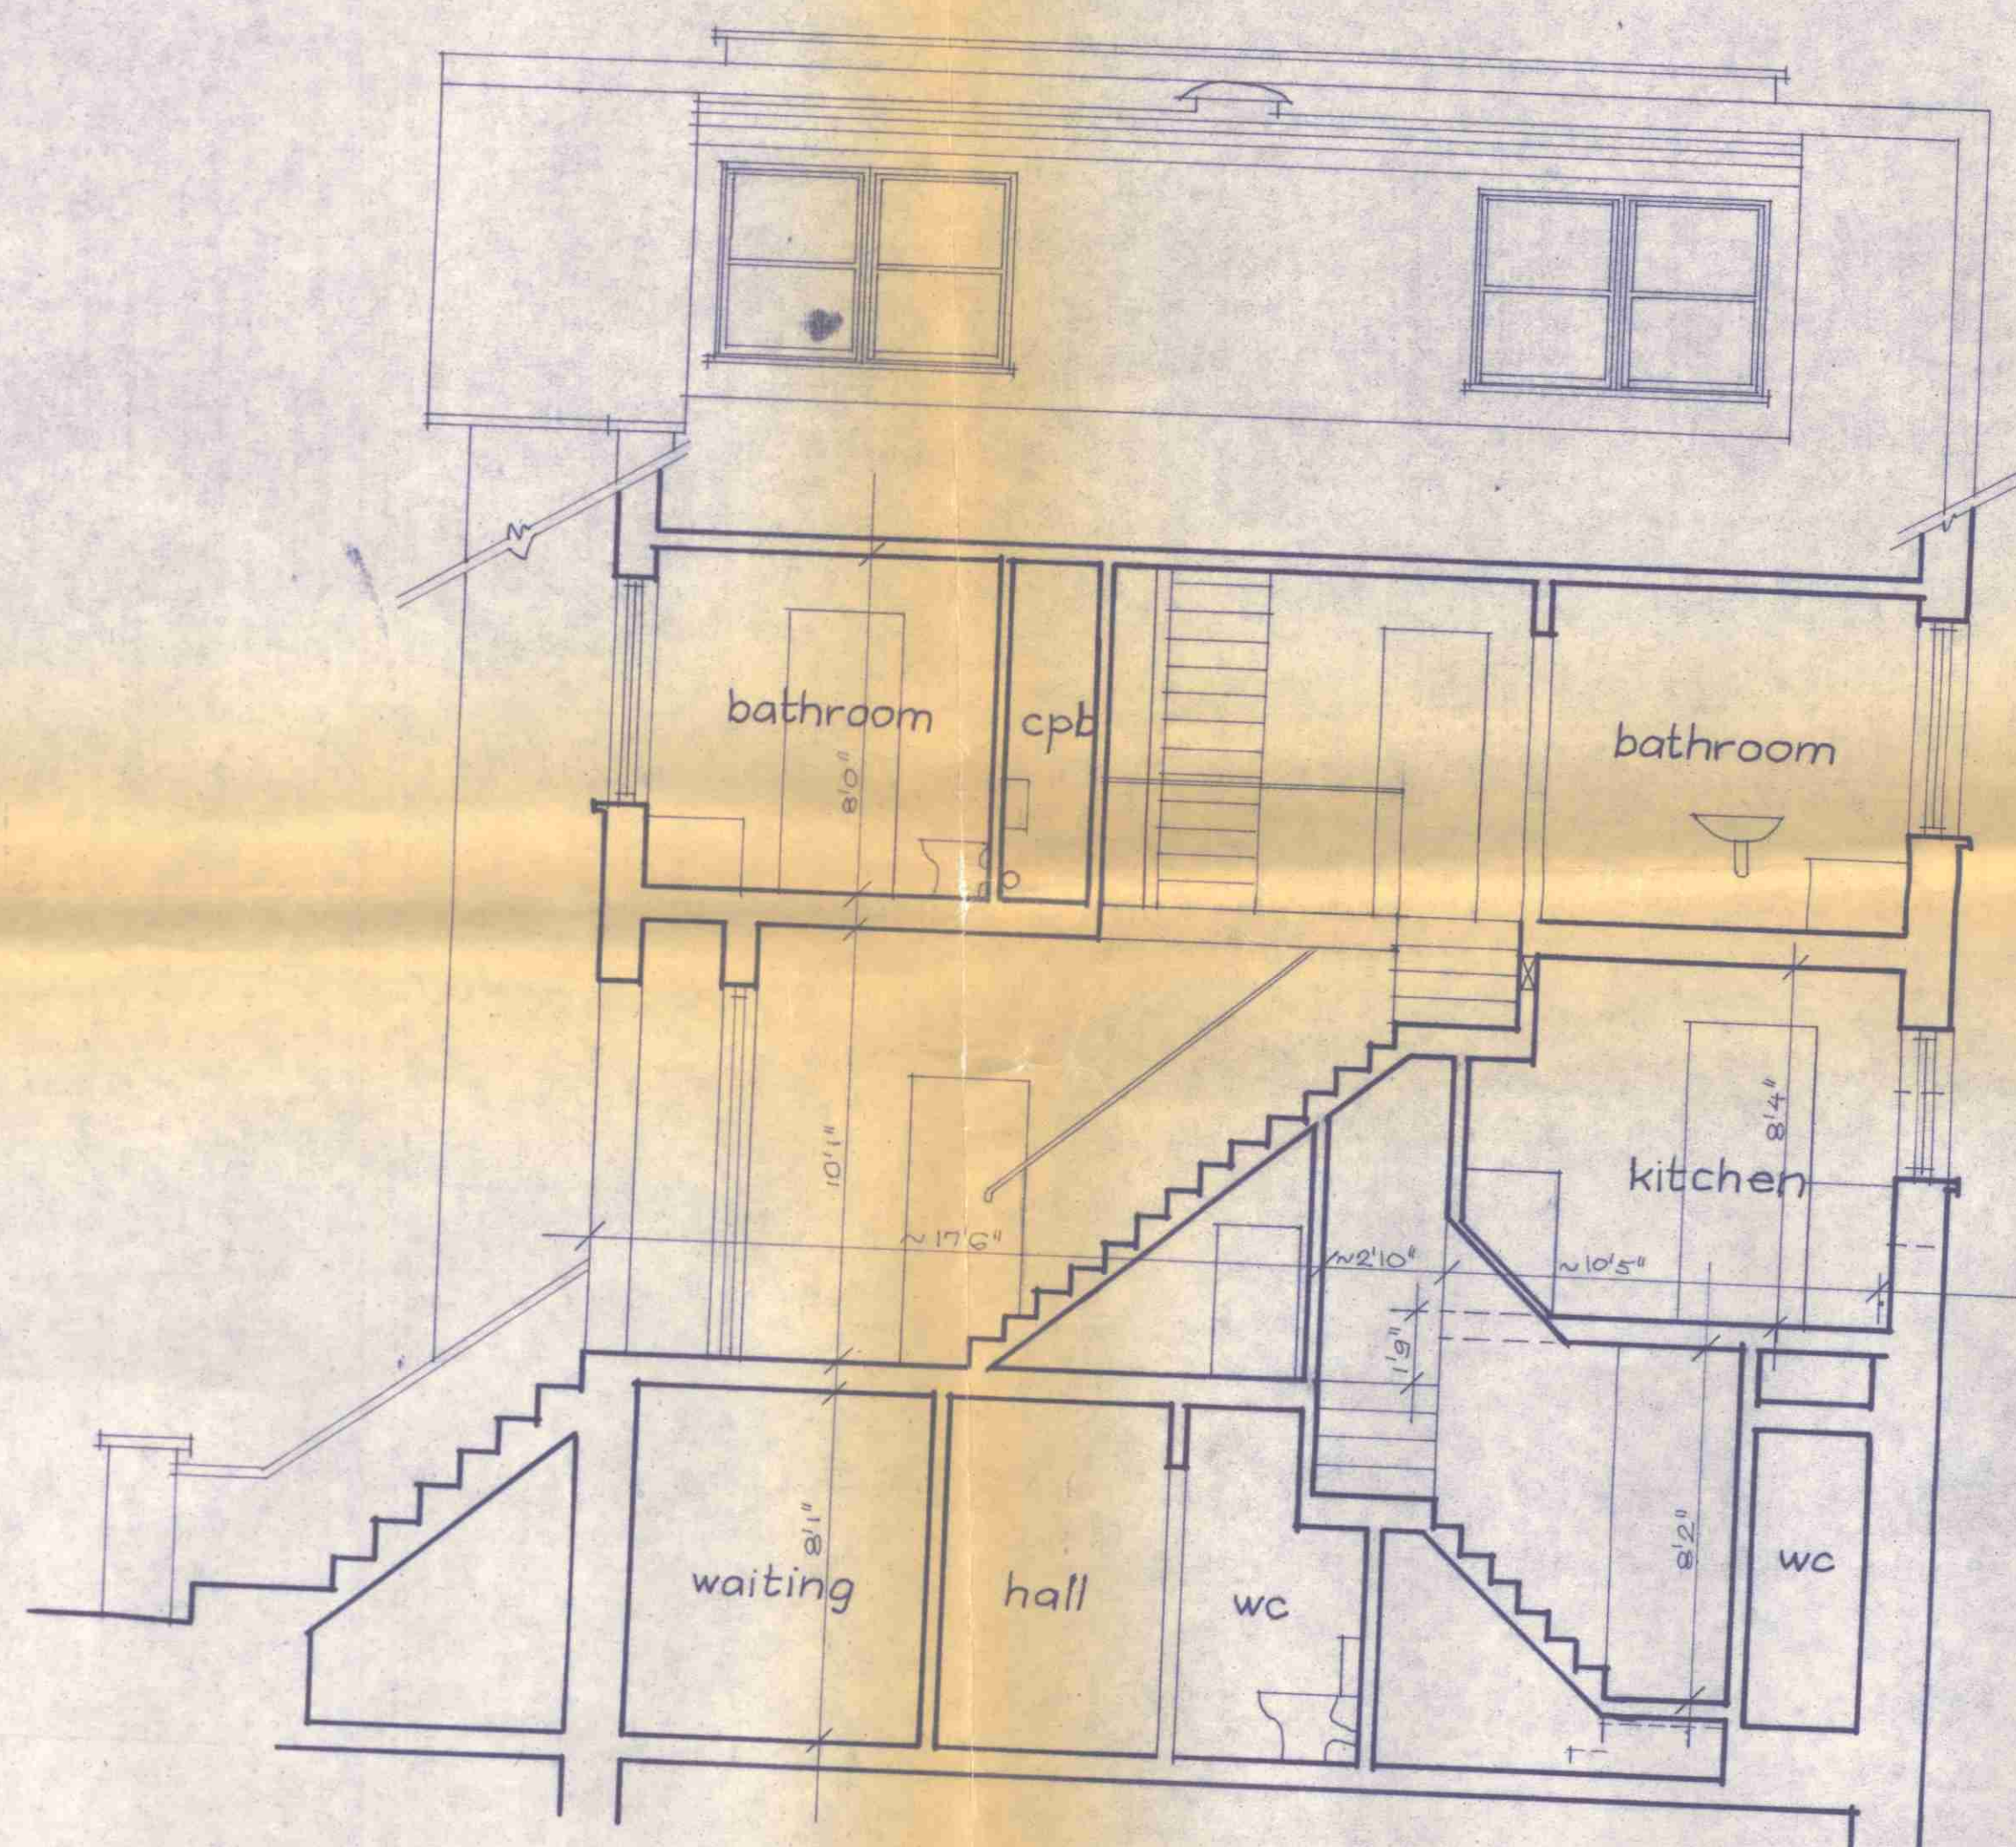

FRONT ELEVATION

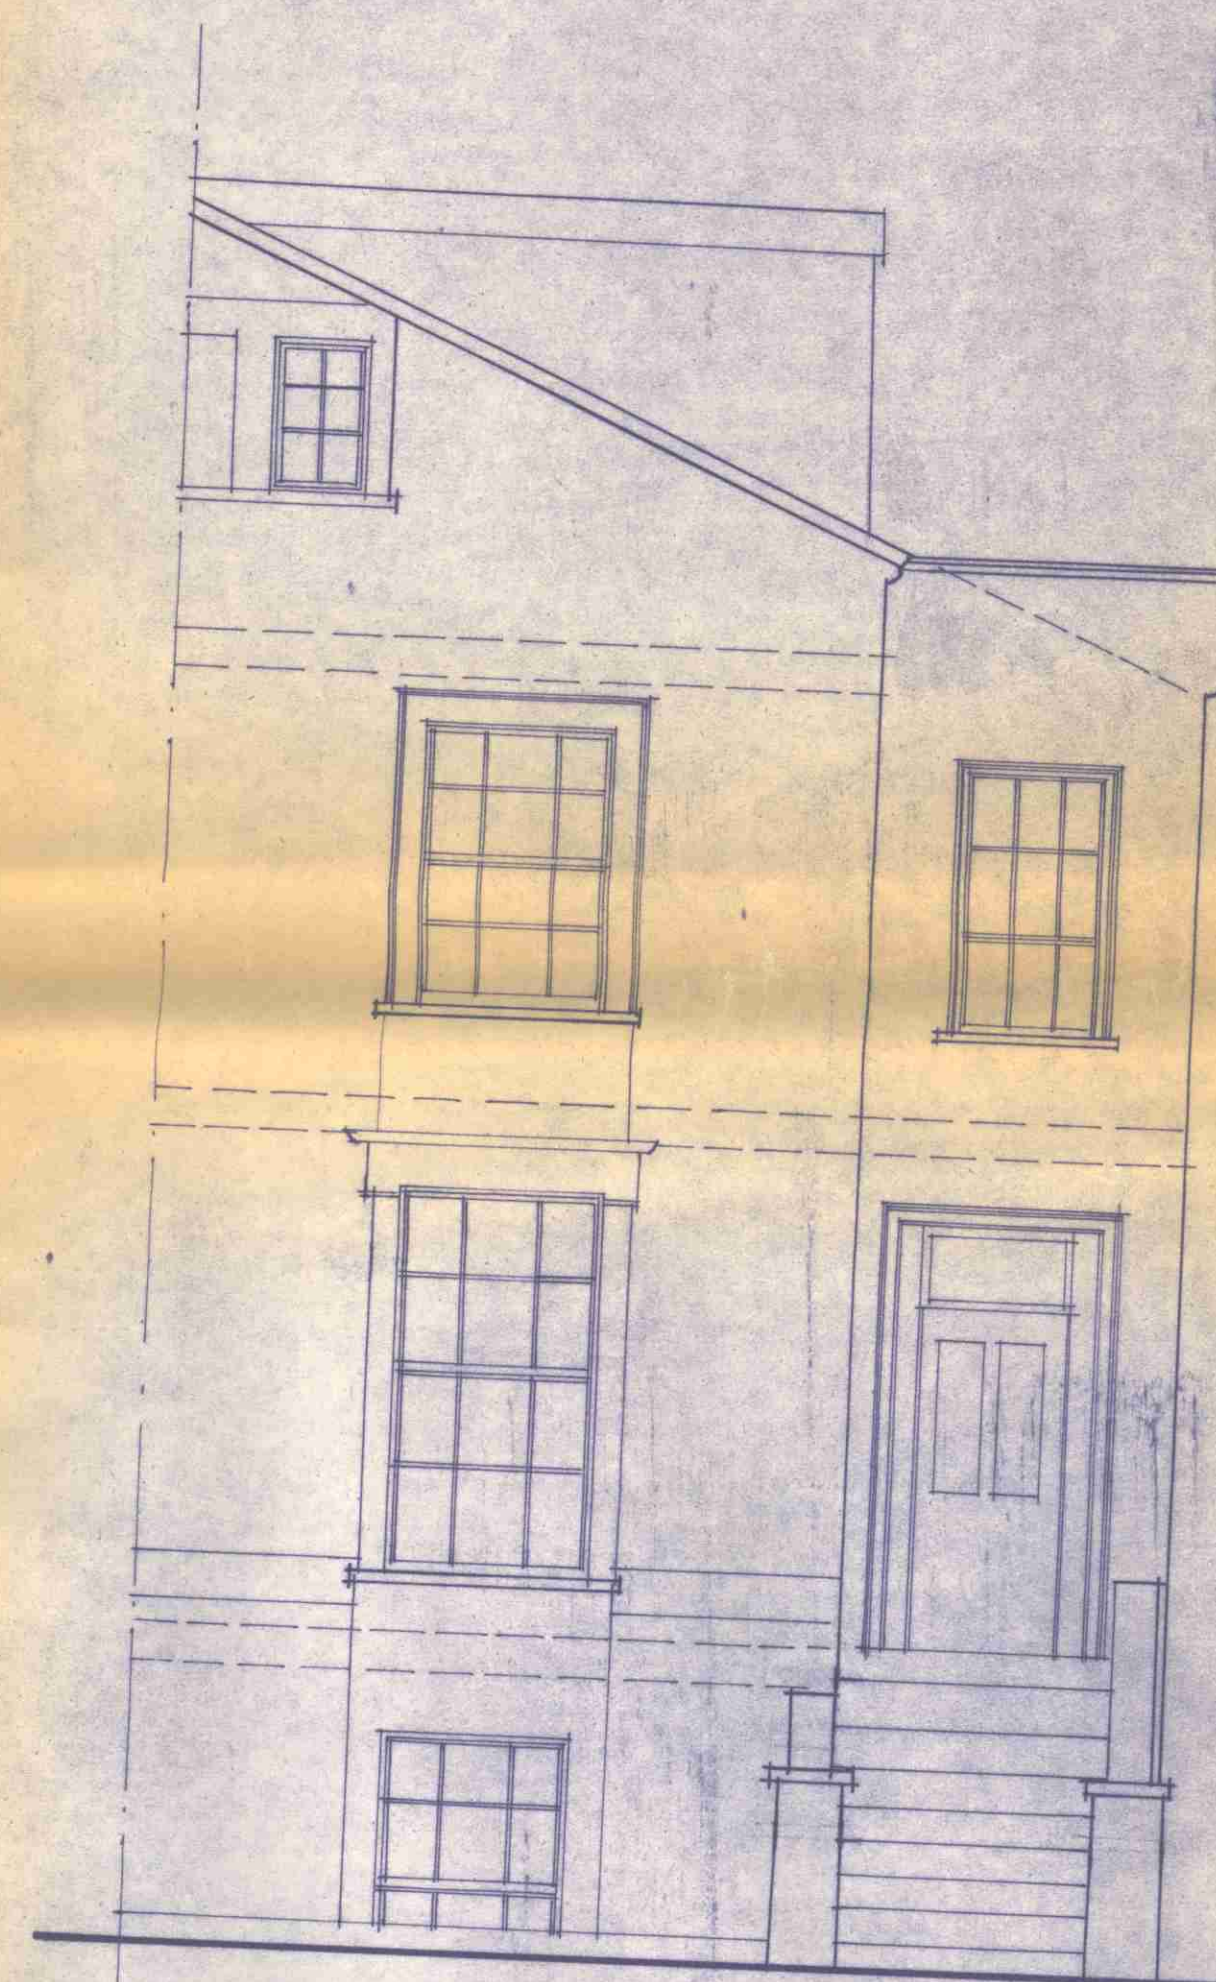

REVISIONS

1. JULY 1979.

NEW RAISED FLAT ROOF
OVER PART OF SECOND
FLOOR, TWO PAIRS OF
TIMBER SASH WINDOWS
IN NEW EXTERNAL WALL.

PROJECT
PROPOSED ALTERATIONS
TO IMPROVE INTERNAL
LAYOUT

LOCATION
2 PROVOST ROAD
HAMPSTEAD NW.3.

SCALE:
1" : 4' 0"


DWG. NO

2


REDRAWN FOR REVISIONS BY
ADRIENNE HANDLER
ARCHITECT RIBA
23 CHOLMELEY PARK
LONDON N.6. 01-3403568

CTP/49/7 / 3 / 2220 (R1) HB


BASEMENT

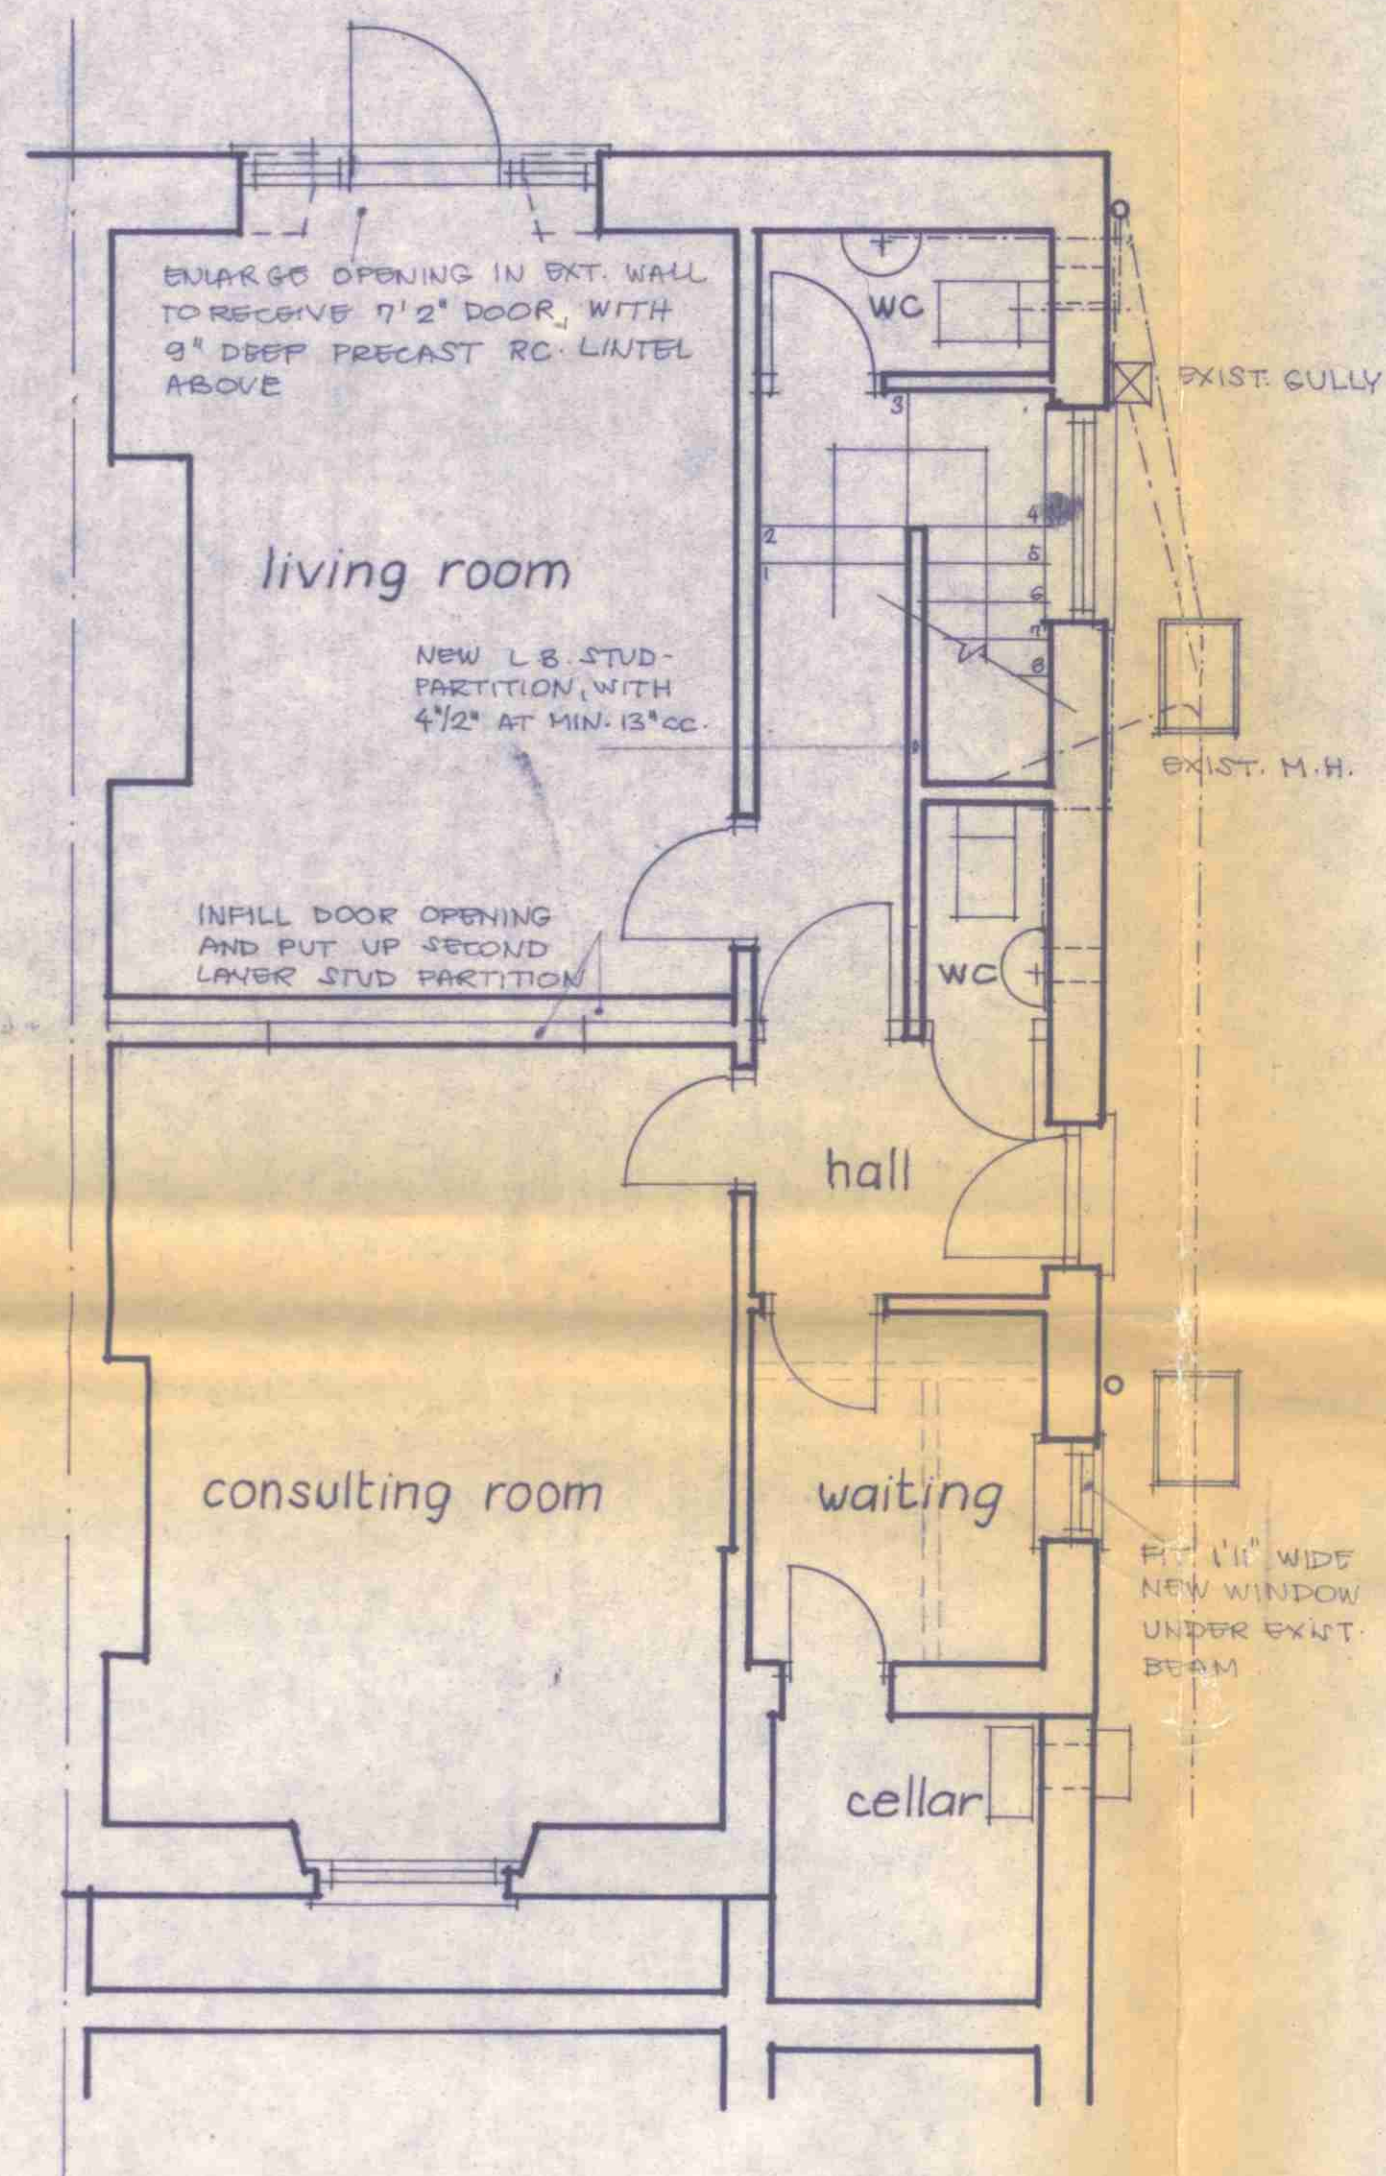

REAR ELEVATION

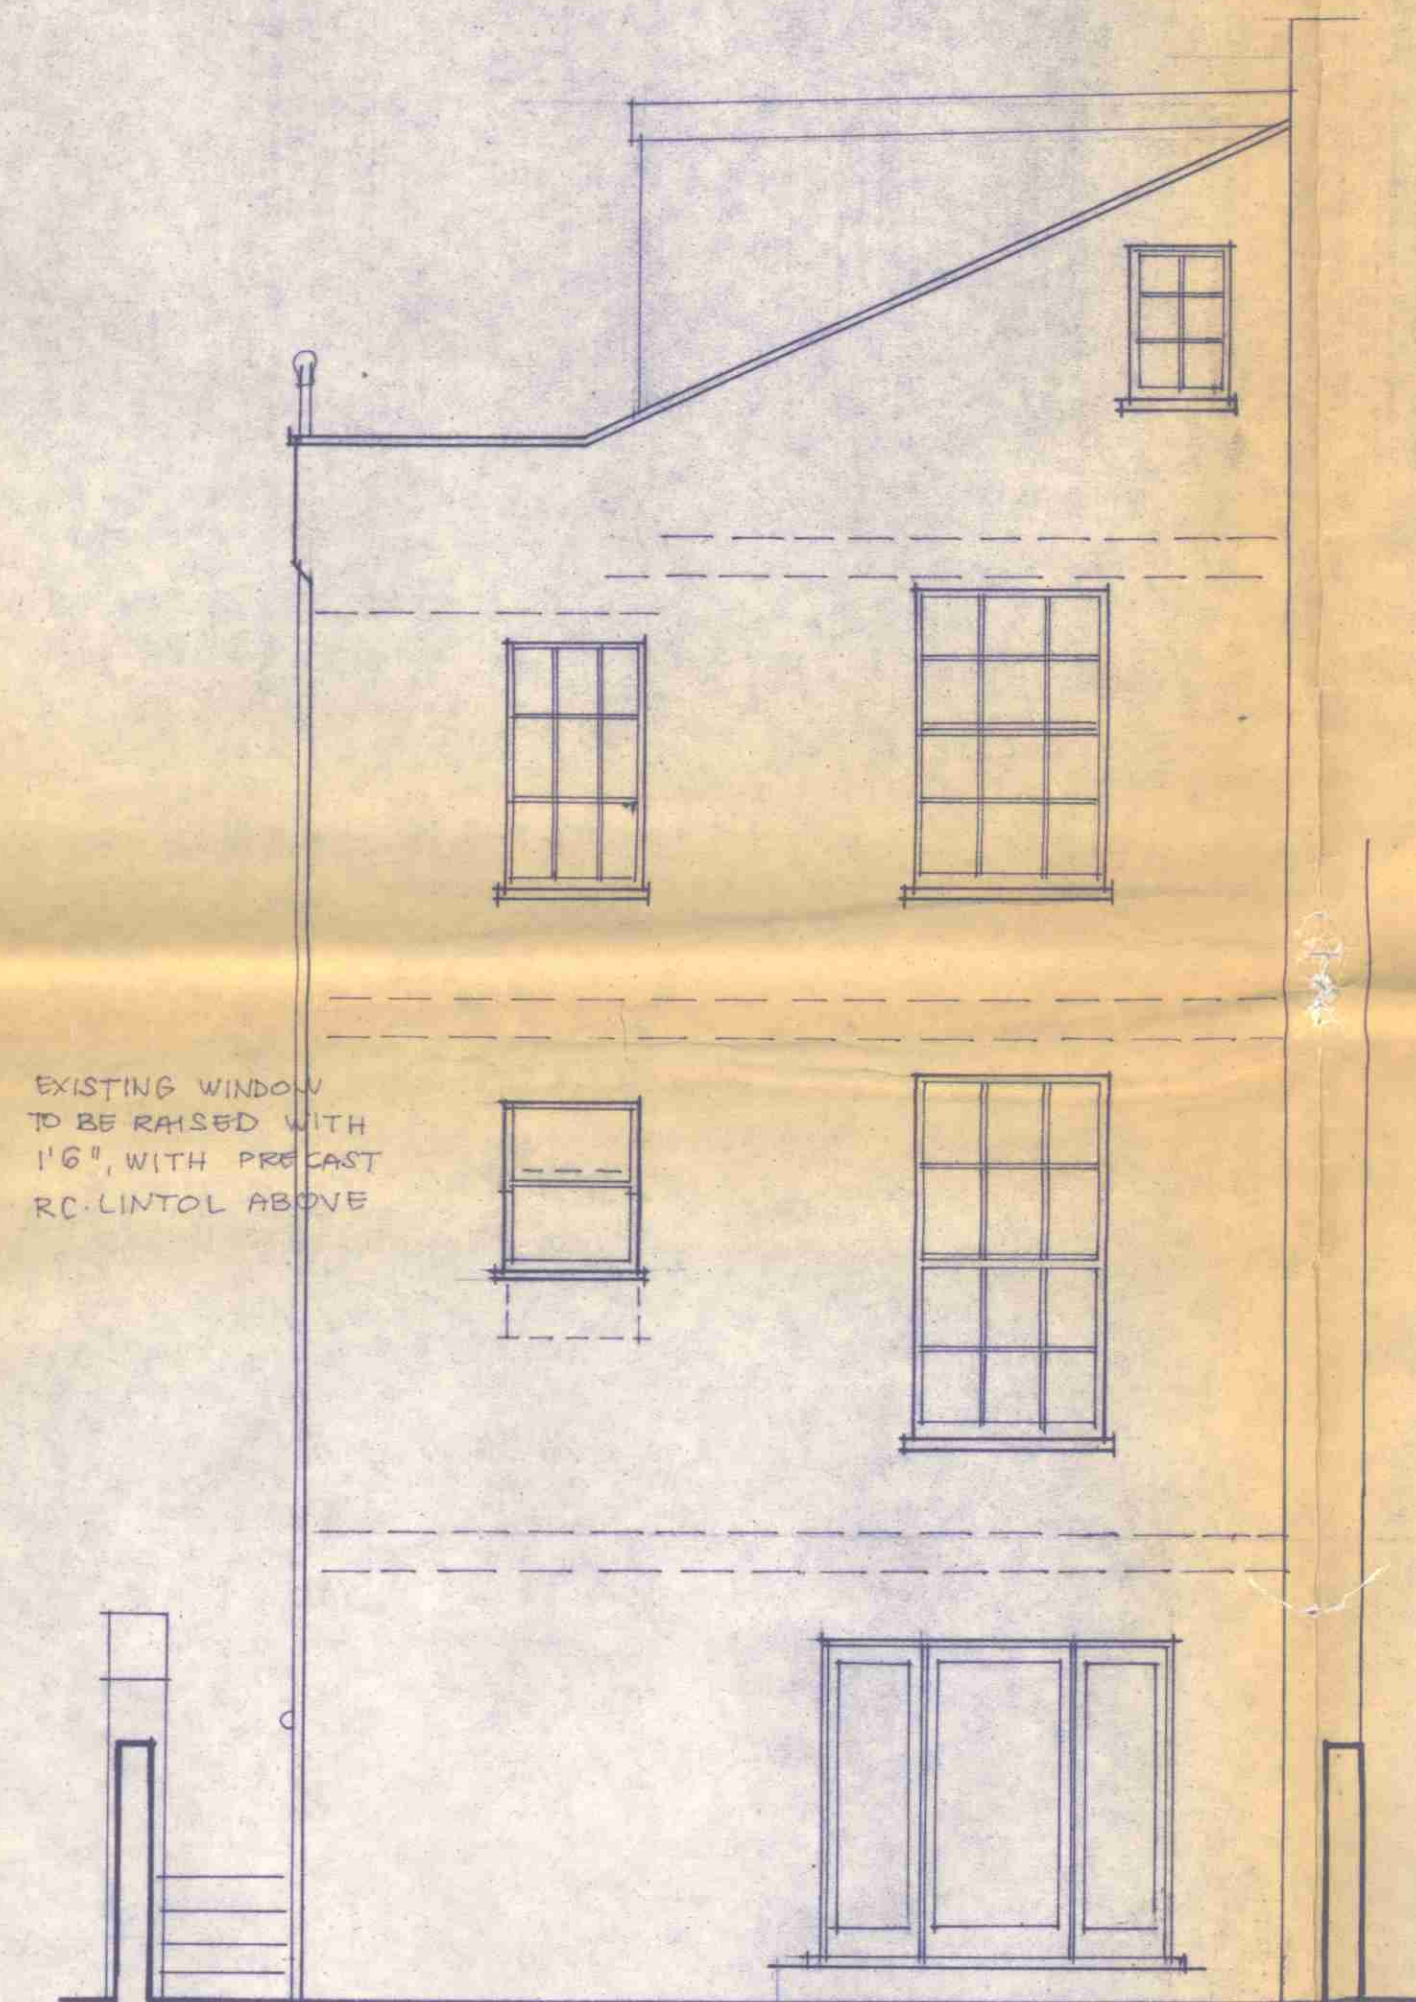

SECTION A-A

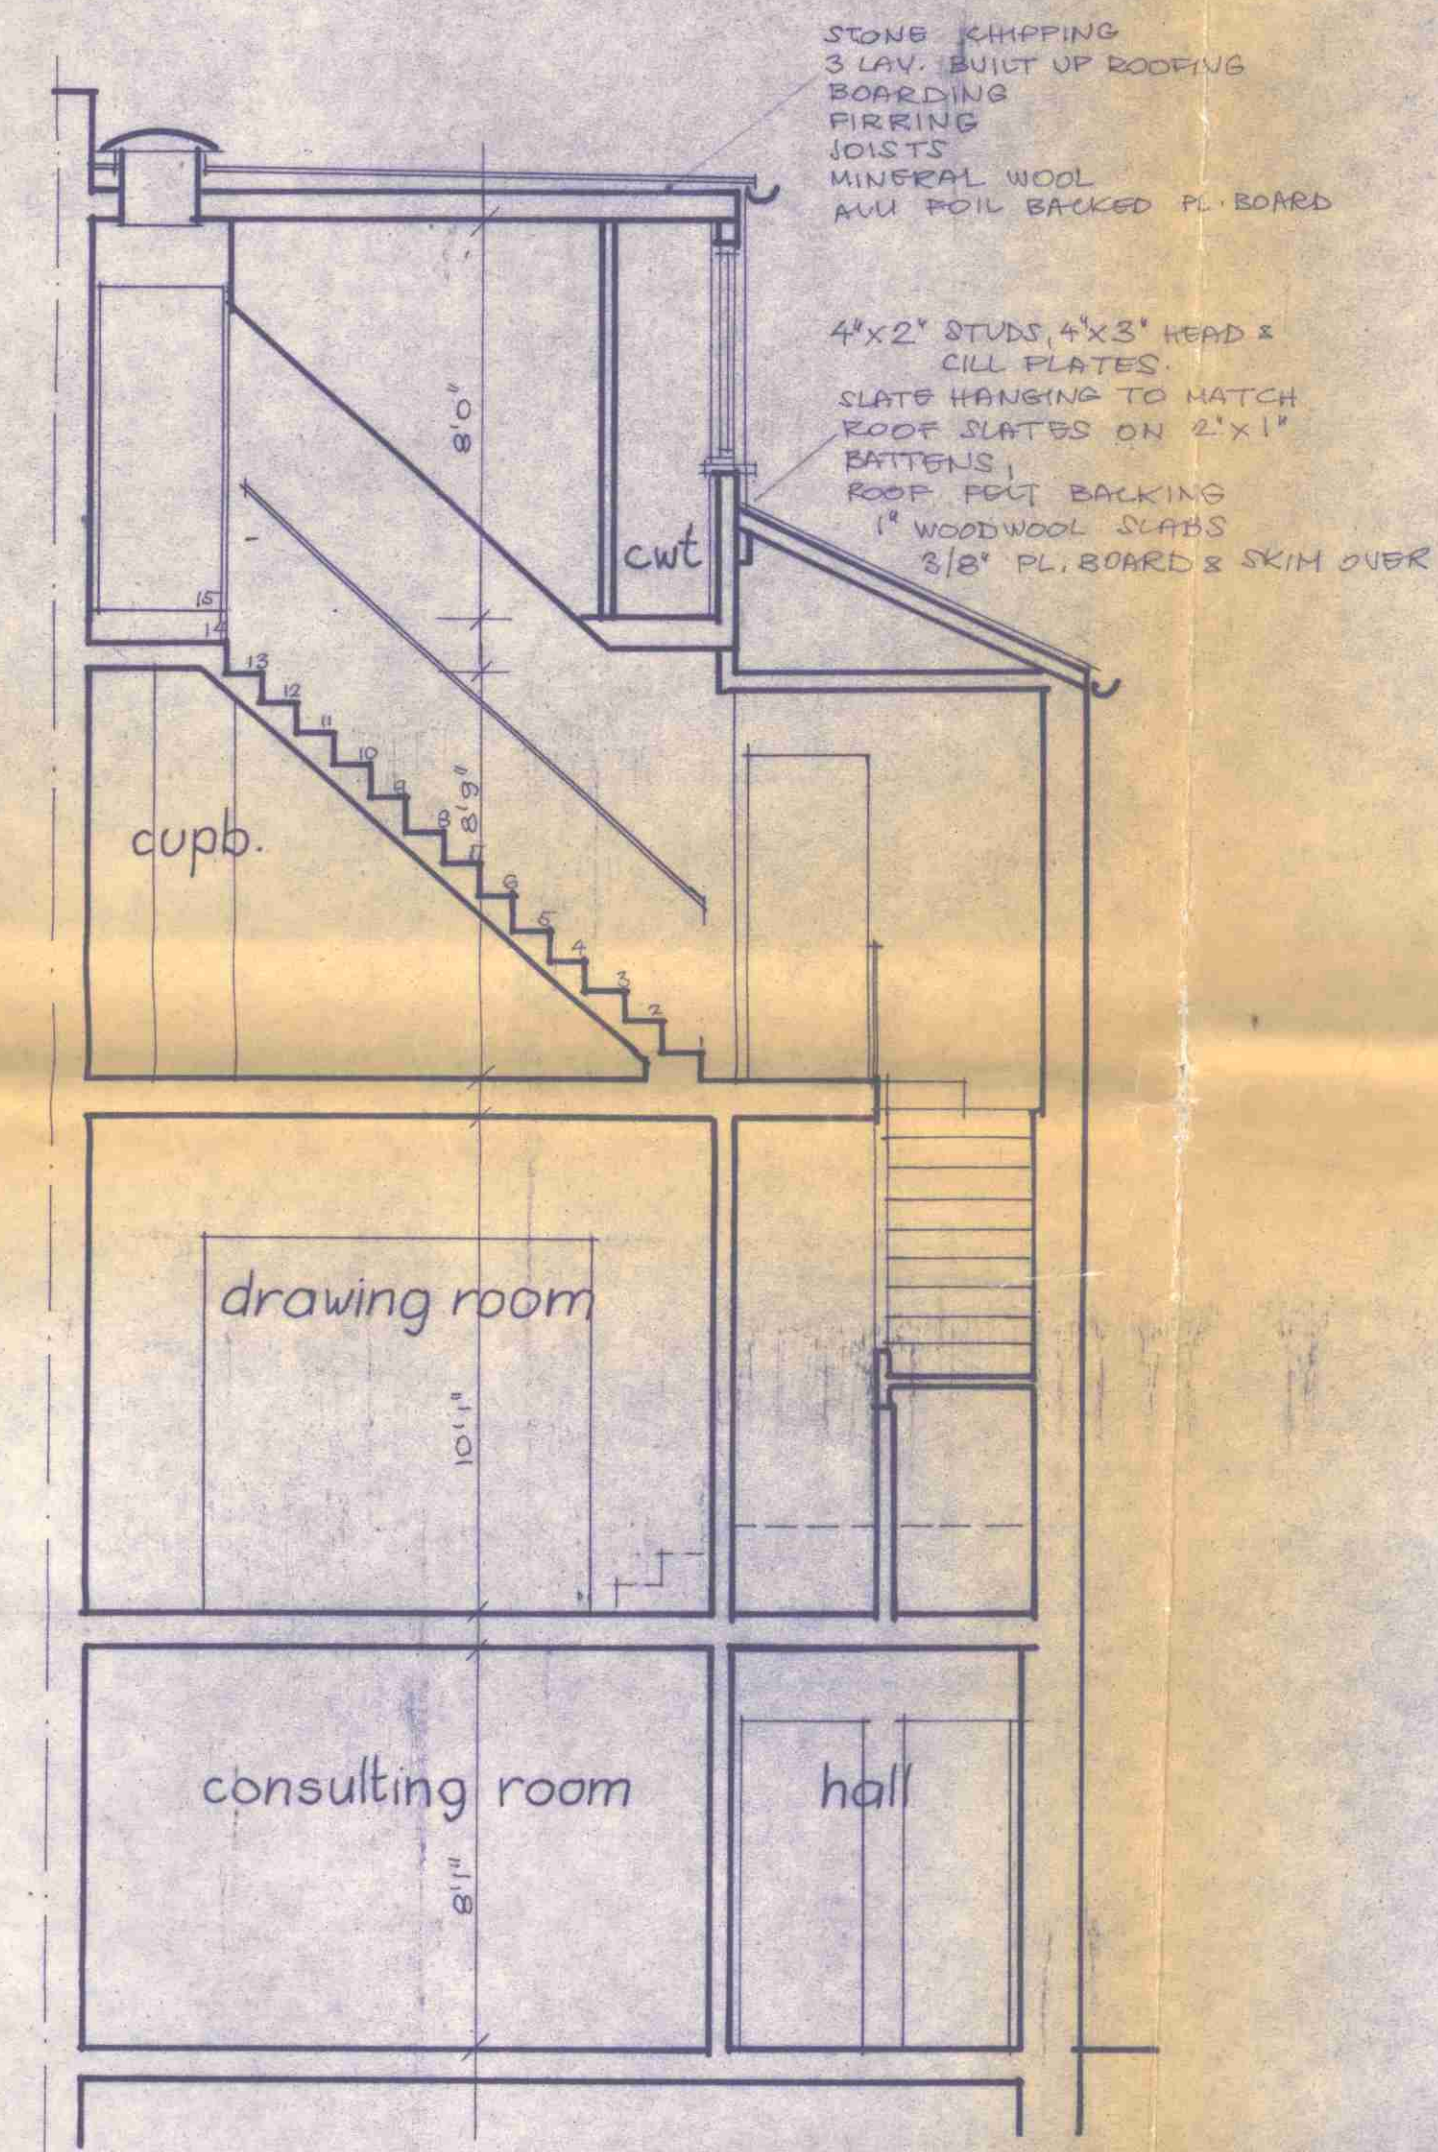

REVISIONS.

1. JULY 1979.

- RAISED FLAT ROOF OVER PART OF SECOND FLOOR.
- KITCHEN WINDOW RAISED.
- LARGER FRENCH WINDOW FOR LIVING ROOM
- STAIRS TO SECOND FLOOR

PROJECT
PROPOSED ALTERATIONS
TO IMPROVE INTERNAL
LAYOUT

LOCATION
2 PROVOST ROAD
HAMPSTEAD N.W.3.

DWG NO:

1"=4'0"

2

REDRAWN FOR REVISIONS BY
ADRIENNE HANDLER
ARCHITECT RIBA
23 CHOLMELEY PARK
LONDON N.6. 01-3403568

CTP/H9/7/3/222(F1) HB



London Borough of Camden
Town and Country Planning Act 1971 (sections 36 & 37)
APPLICATION DATED 4.6.79.....

Premises *2 PROVOST ROAD, N.W.3.*
 Verged RED above

Scale

