




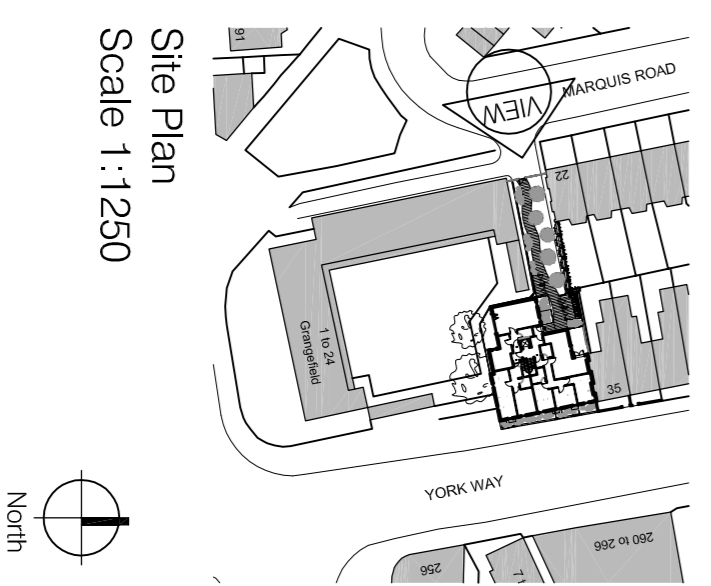

Proposed visual from Marquis Road
Viewed towards the East

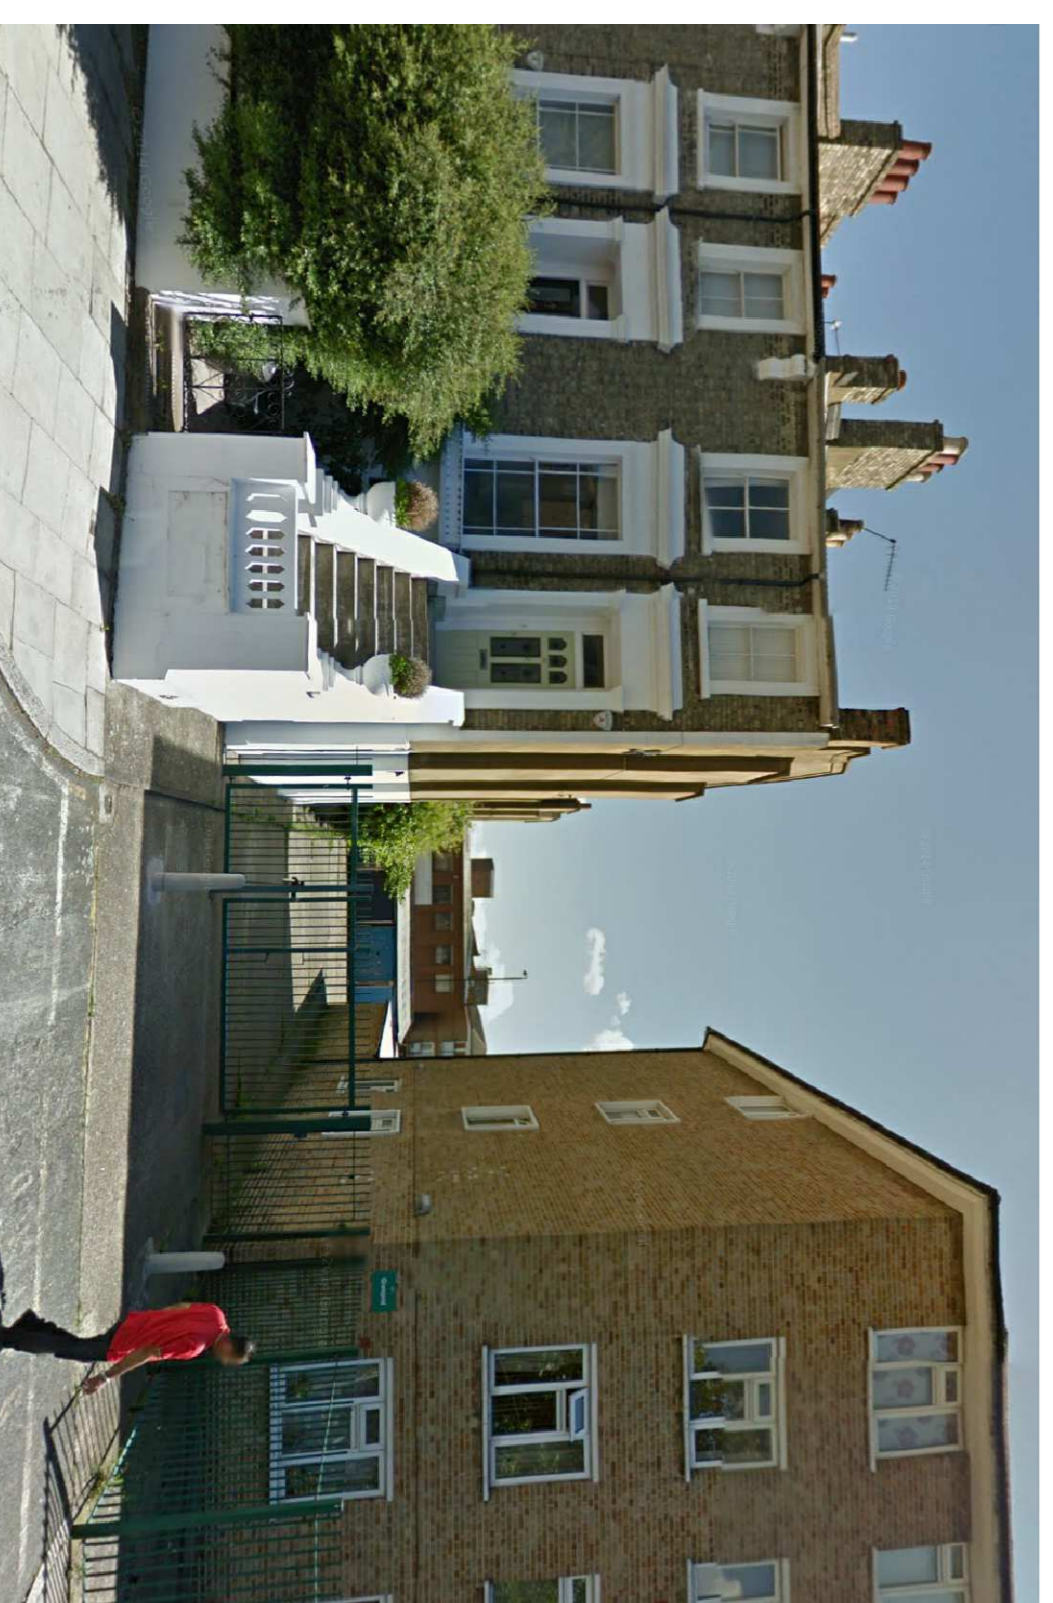

Site Plan
Scale 1:1250

 

Existing Site view from Marquis Road

Rev	Date	Details	Drawn by
A	14/09/2015	Visual updated as per approvals	CM
B	29/04/2016	Visual updated for revised scheme as a result of approved planning	JW

The contractor must check all dimensions, levels and services prior to commencement of any work. Box Architects to be notified of any discrepancy. Do not scale from drawing. The contractor is responsible for ensuring all works comply with all relevant statutory requirements and British standards, whether or not they are noted on this drawing. This drawing remains the copyright of Box Architects. To be used only for the project and permission is not to be copied without prior written permission.

Client Name		The Prosperity Group	
Address		York Way Camden London N7	
Project		Proposed Visual from Marquis Road	
Site	Planning	Drawn	JW
Date	15/04/15	Checked	KE
Scale	Various @ A1	Project No	(03) 20
Drawing Number	B	Revision	801-01