




Roof Plan

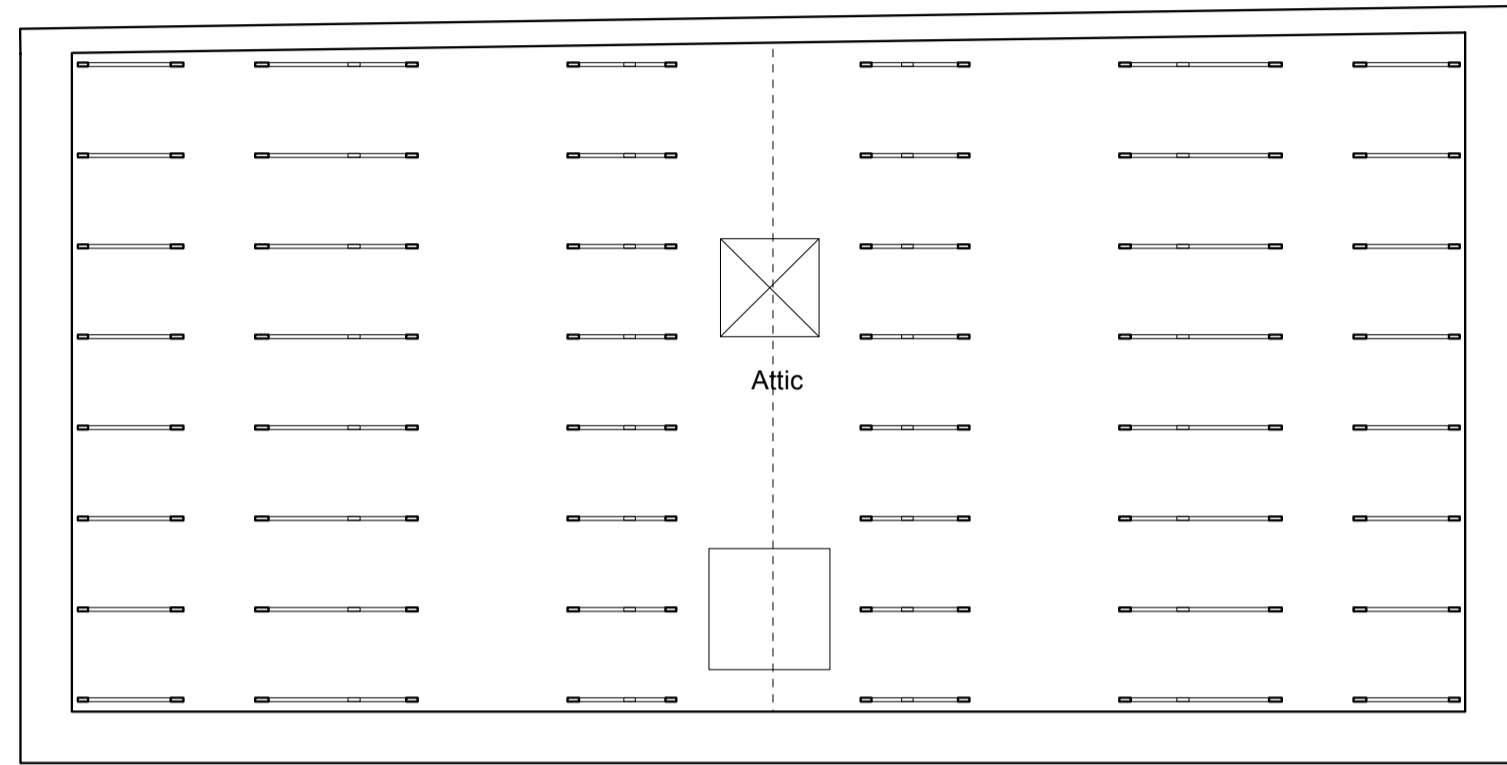


Attic Floor Plan

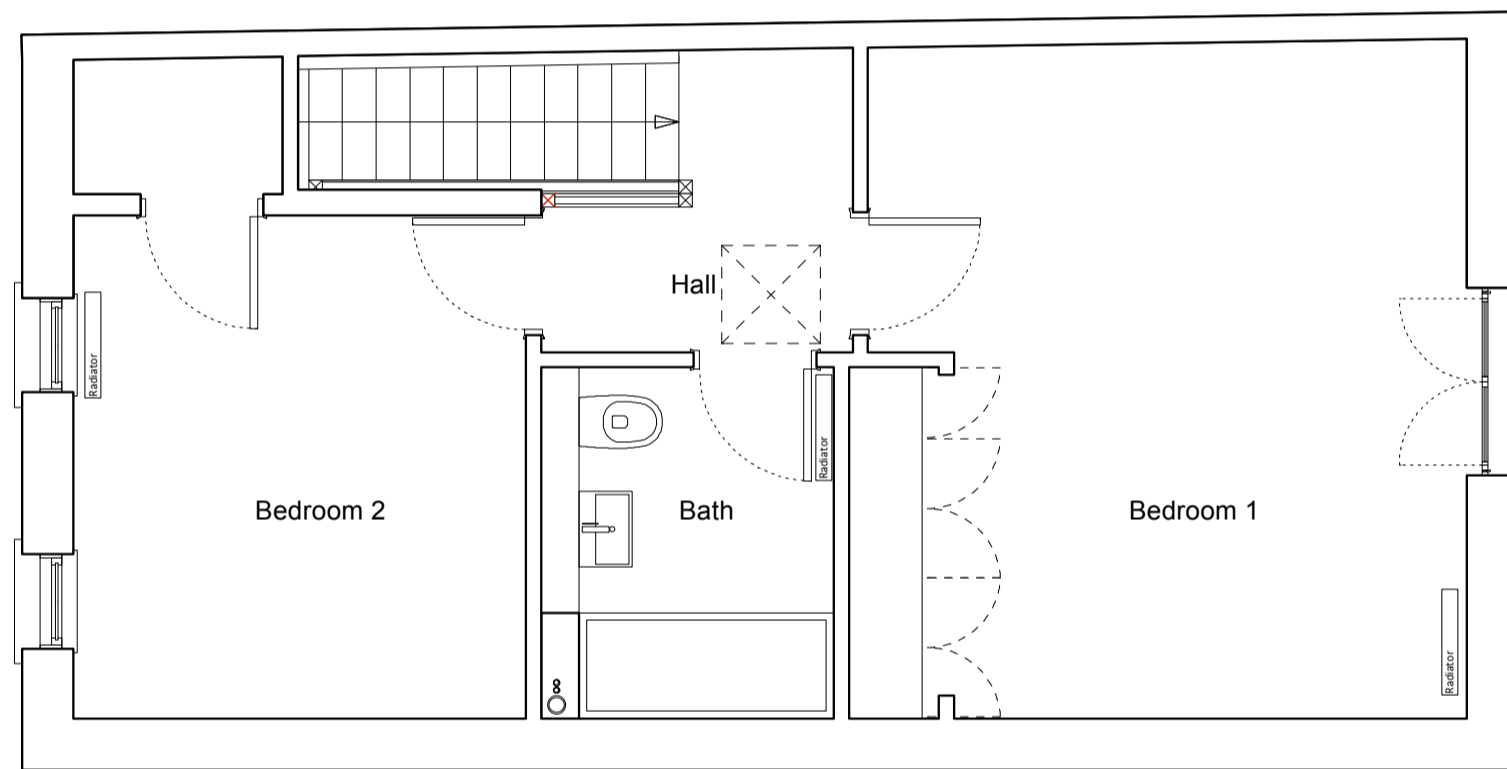

Second Floor Plan

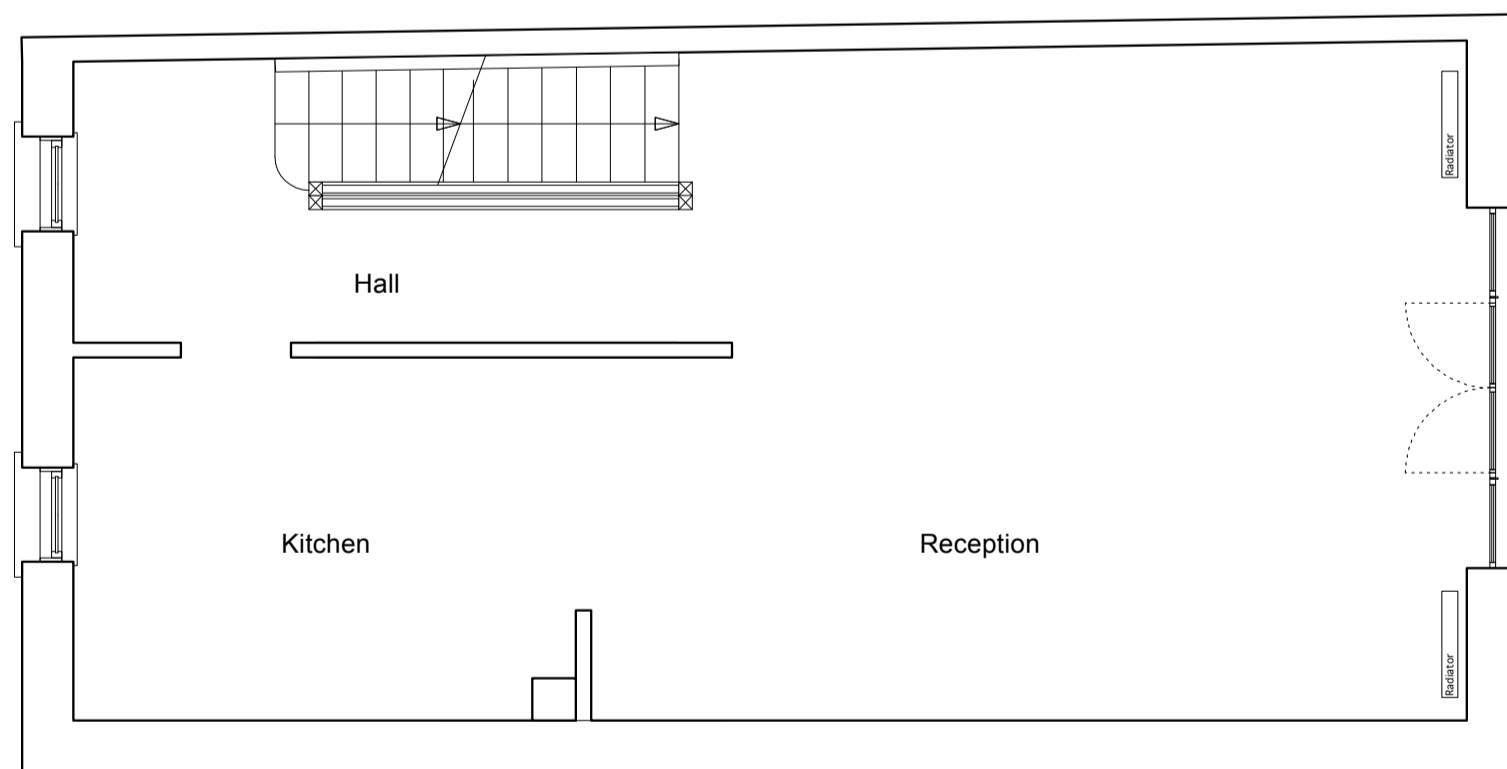

First Floor Plan

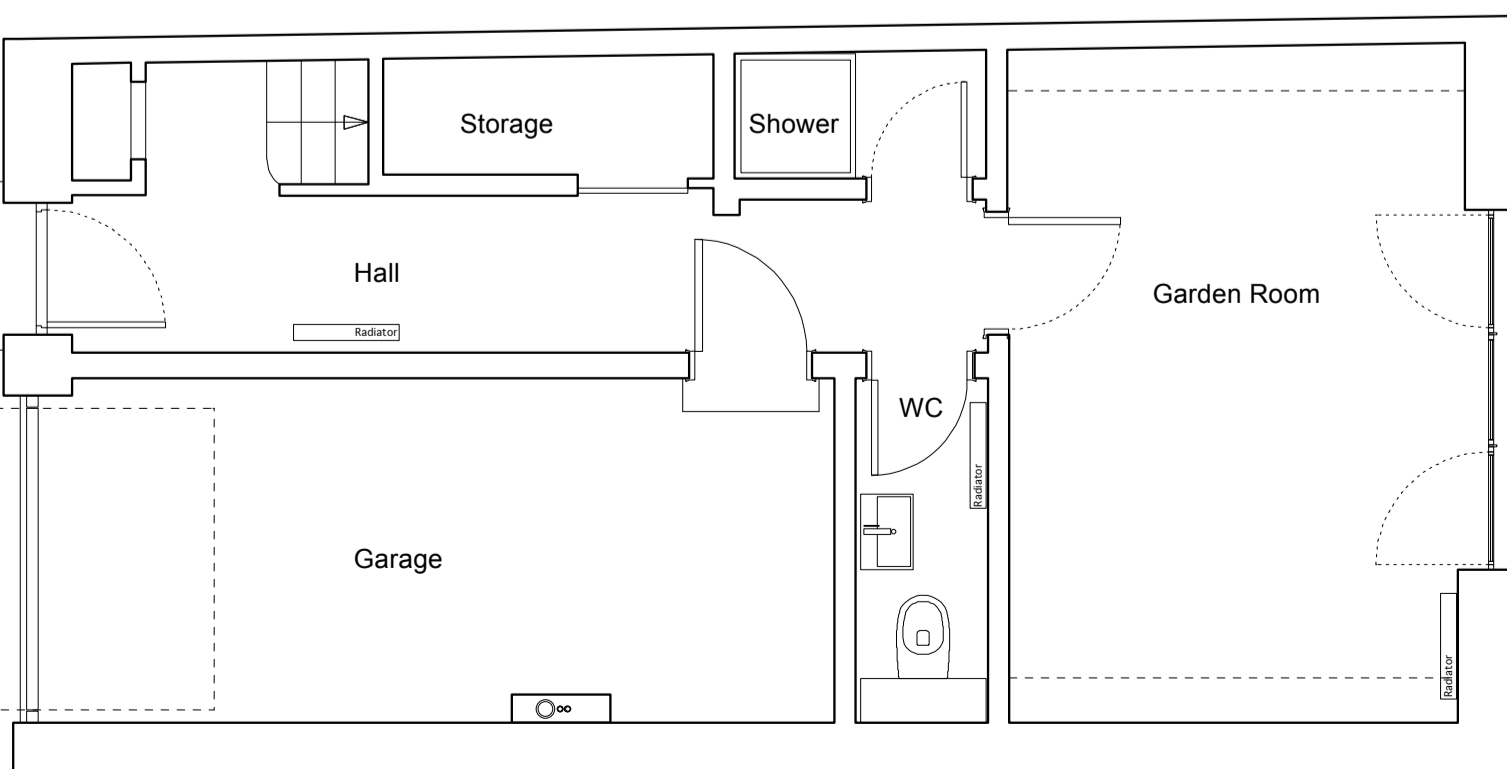


Ground Floor Plan




Elevation from Mews

Elevation from Garden

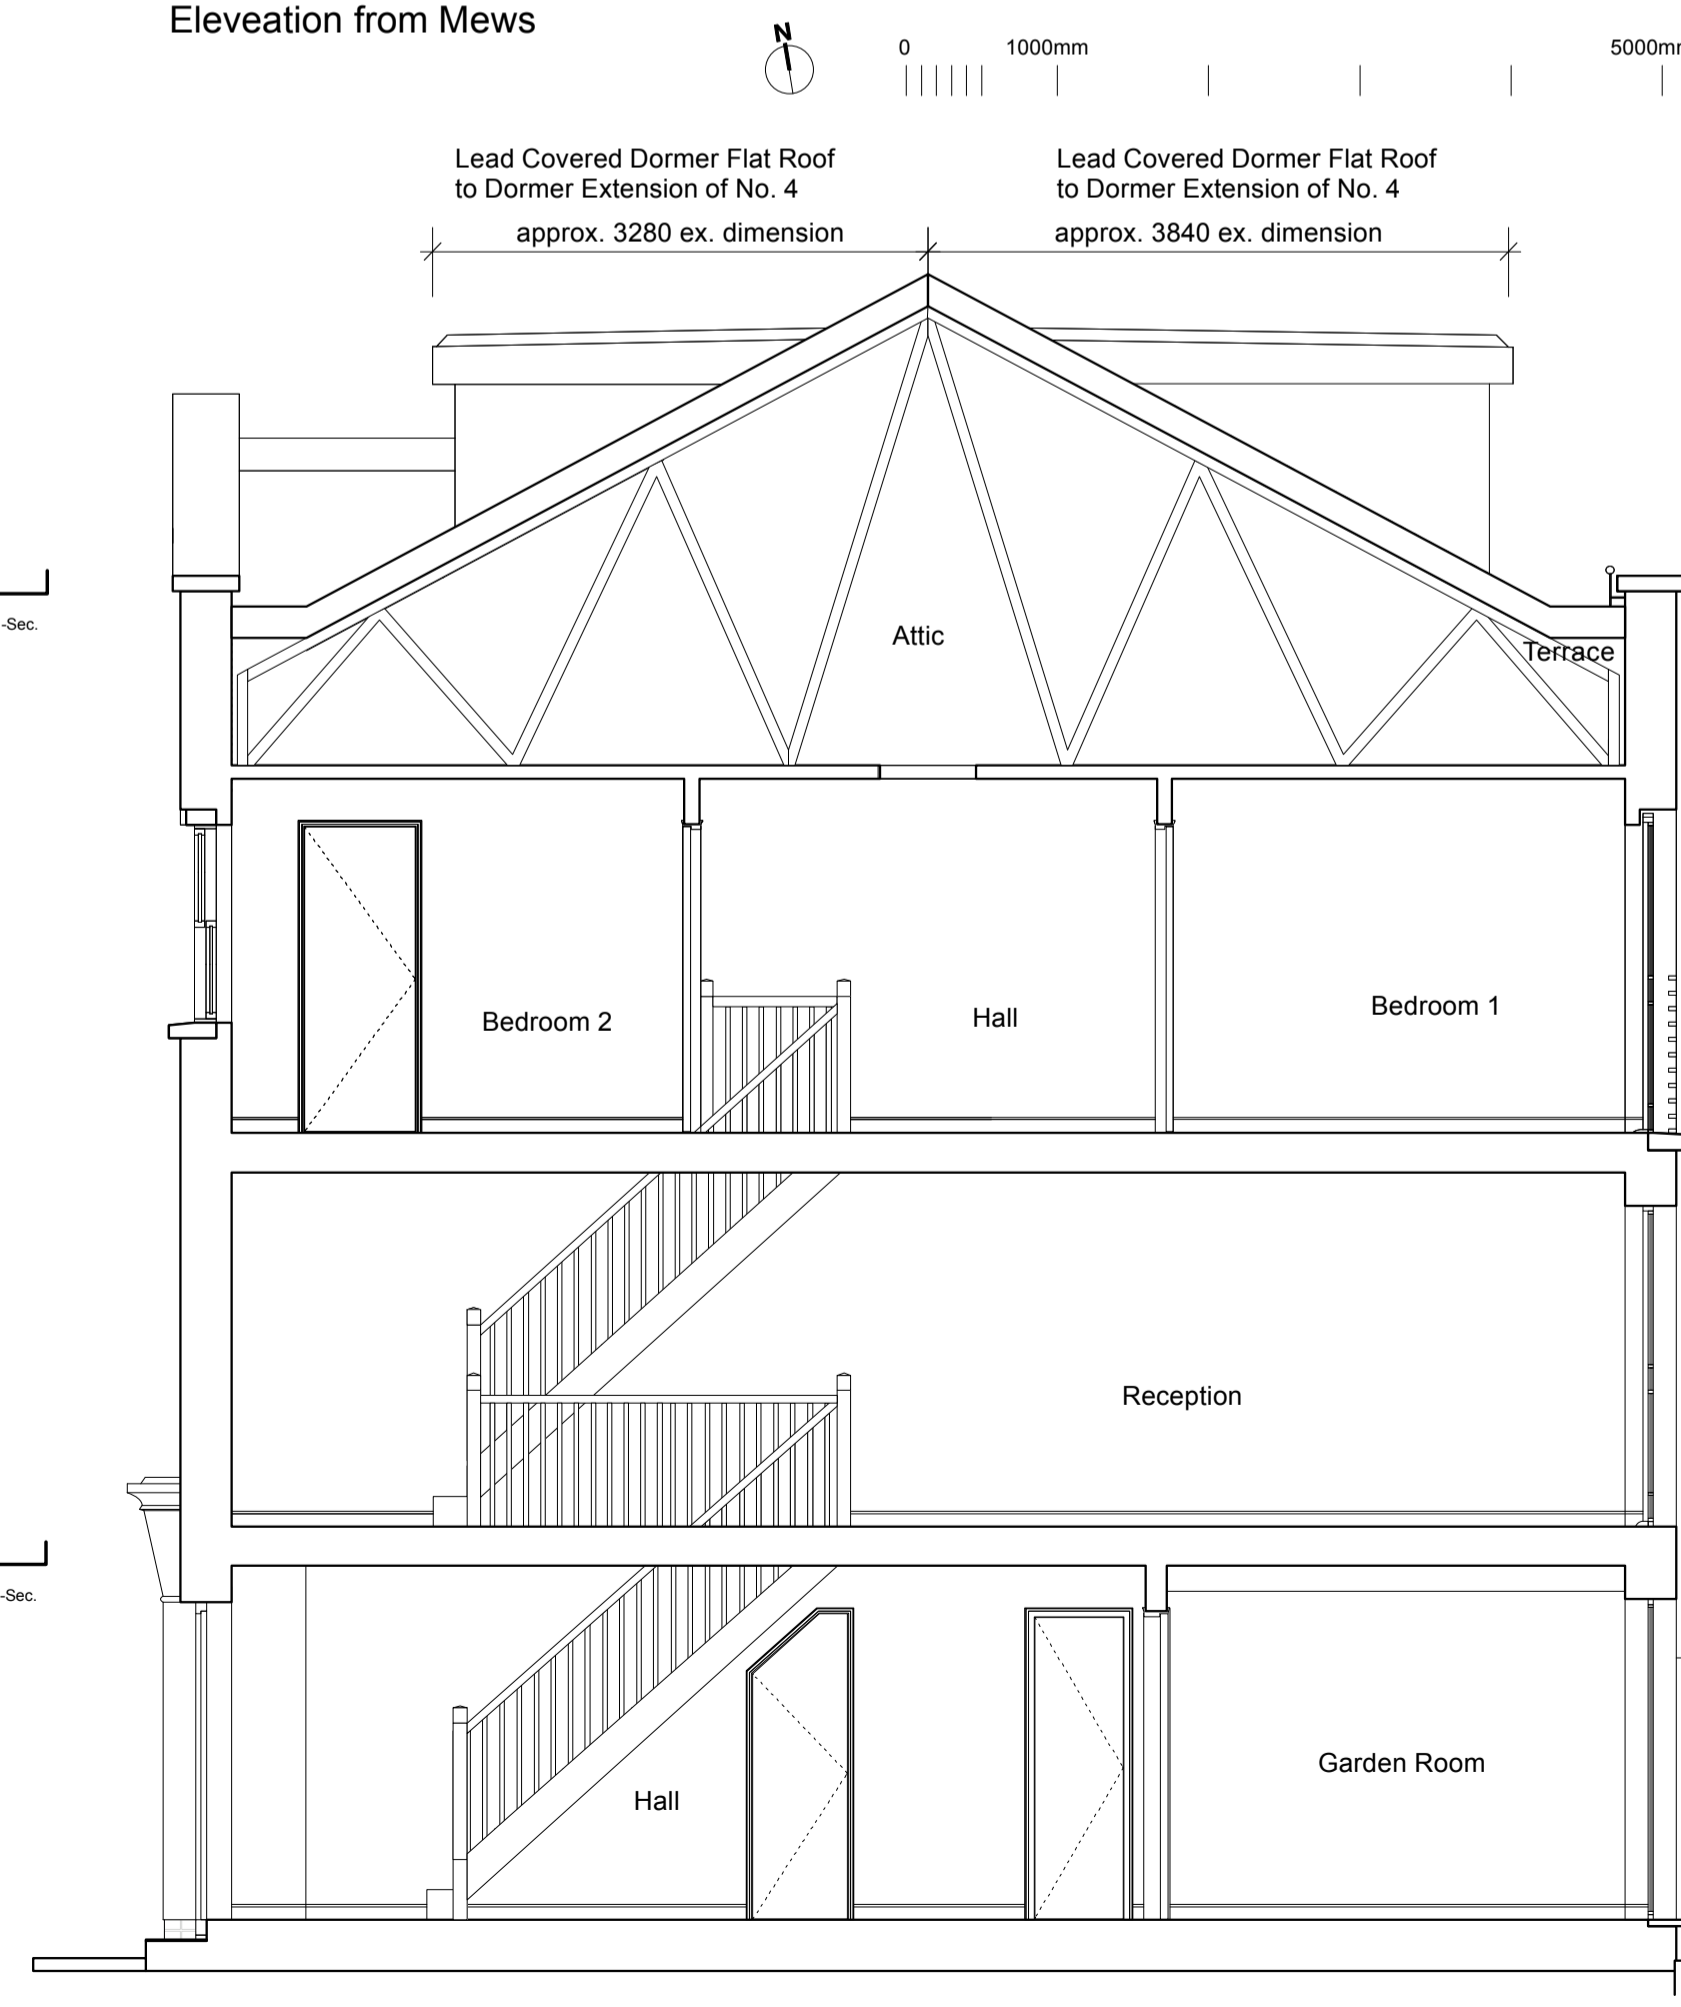

Section

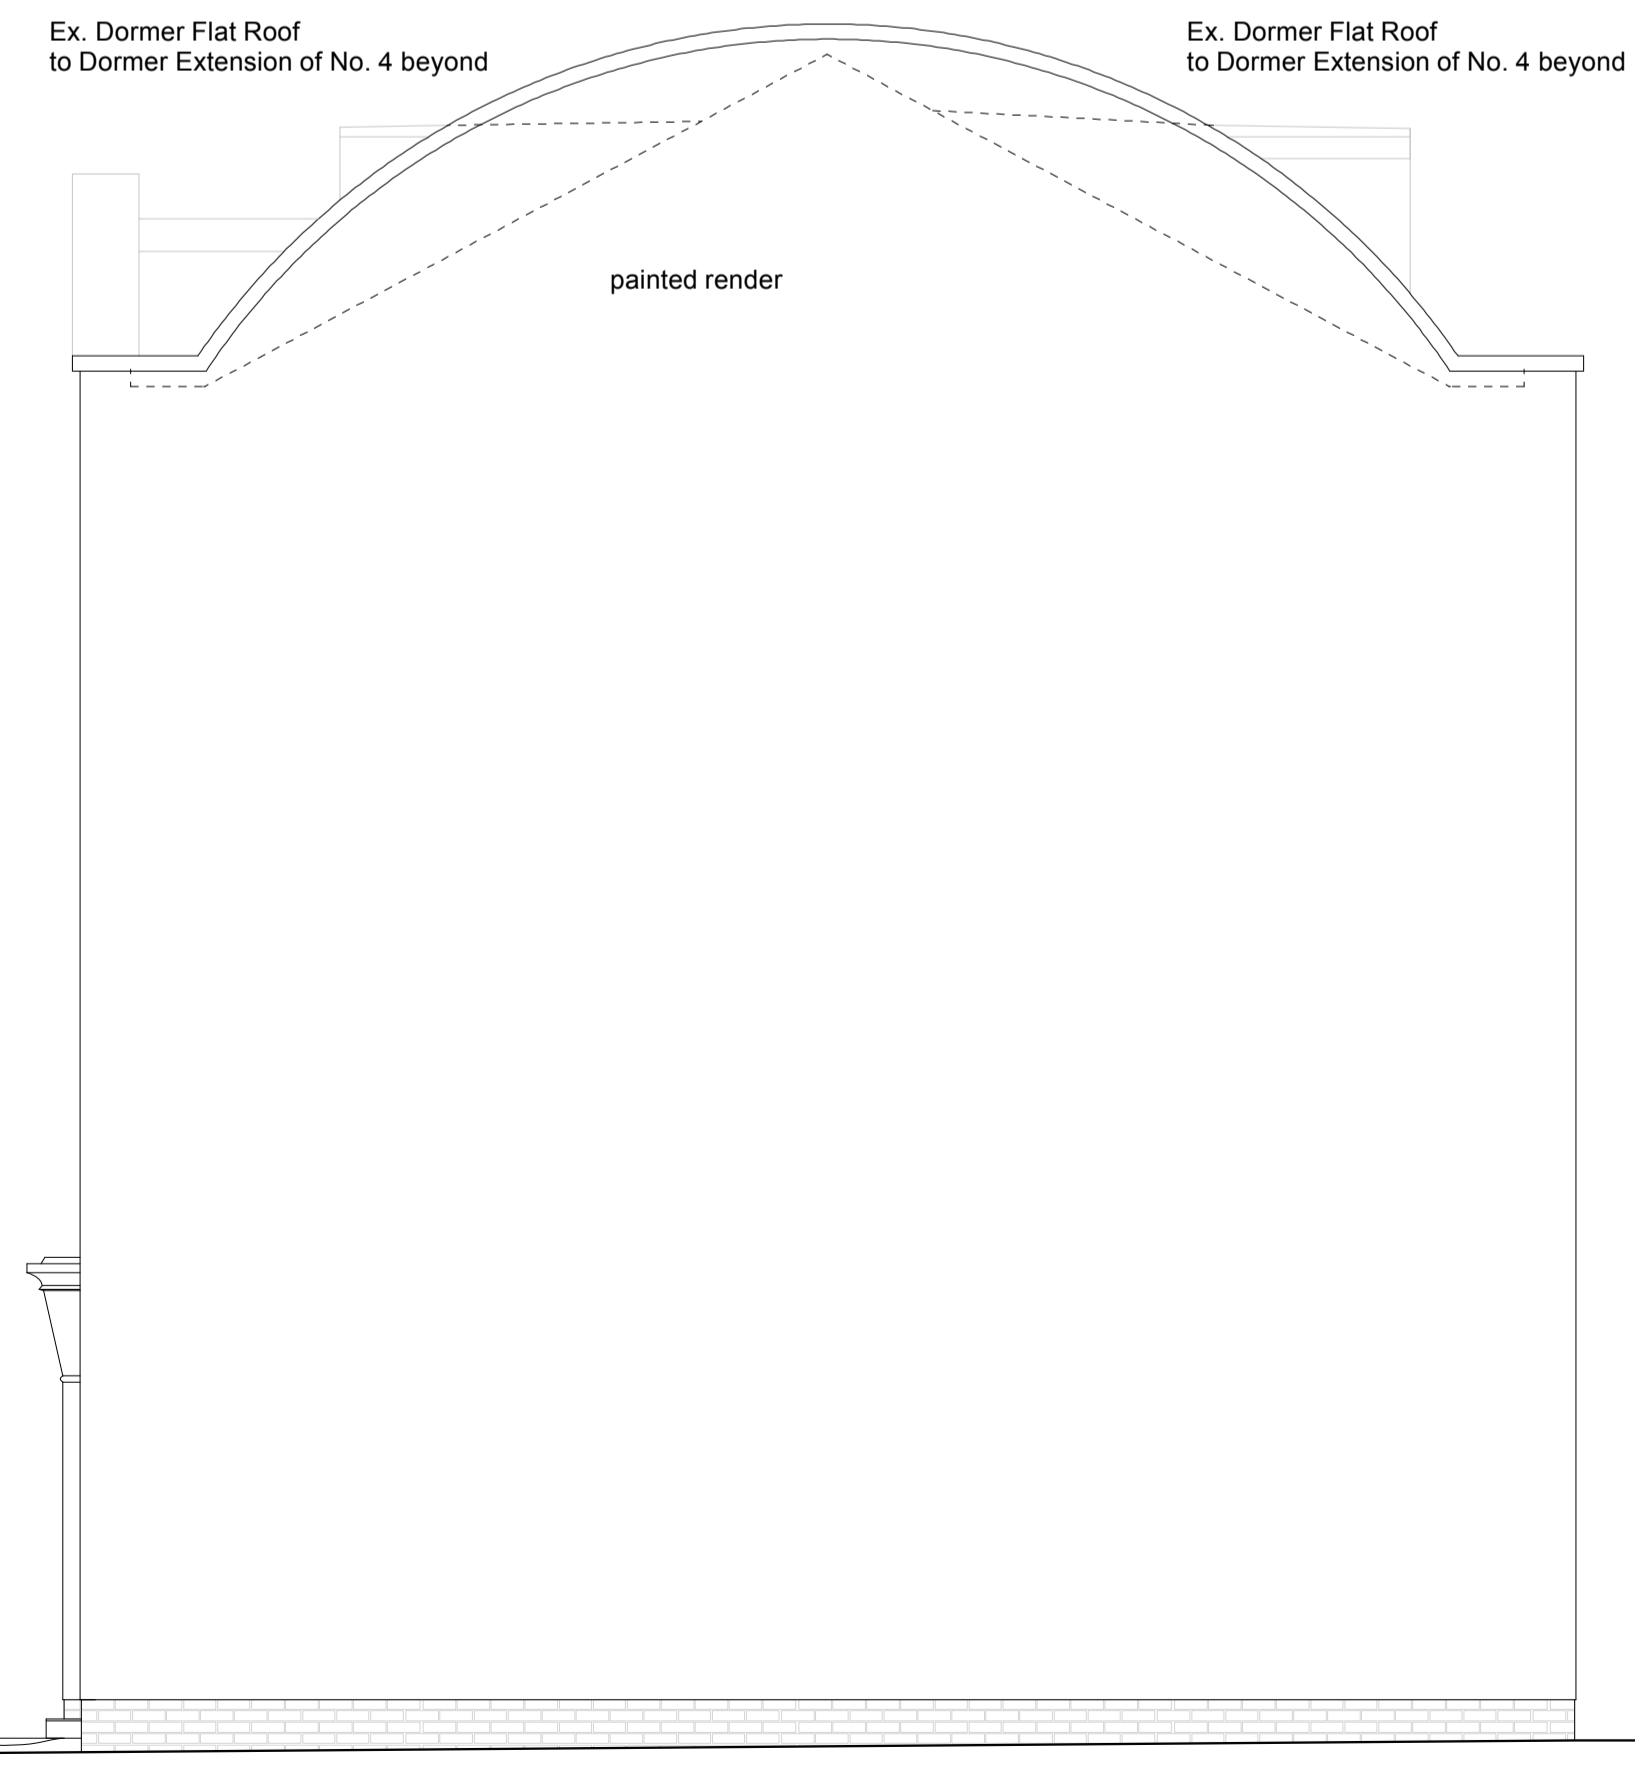

Elevation from West

Notes:
Do not scale off this drawing.
All dimensions to be checked on site.
Please report any discrepancies.

Rev	Date
Project Name: 3 St. Paul's Mews	
Copyright © Casper Mueller Kneer Ltd. No implied or actual liability. All dimensions to be checked on site by the contractor and such dimensions to be their responsibility. Drawing errors and omissions to be reported to the architect.	
Client: Flemming/Martin Residence	
Casper Mueller Kneer Ltd. Architects Platinum Level, Shakespeare Tower, Barbican, London EC2Y 8DY T: +44 (0)20 7374 2882; F: +44 (0)20 7374 2873 Schlesinger Street 12, 10997 Berlin T: +49 (0)30 4690 5960; F: +49 (0)30 4690 5466 www.caspermuellerkneer.com	
Date: 28.7.2016	Scale: A1@ 1:50
Drawing Title: Existing Drawings	
Drawing Number: 178-200	