


EXISTING 1:100




EXISTING REAR ELEVATION

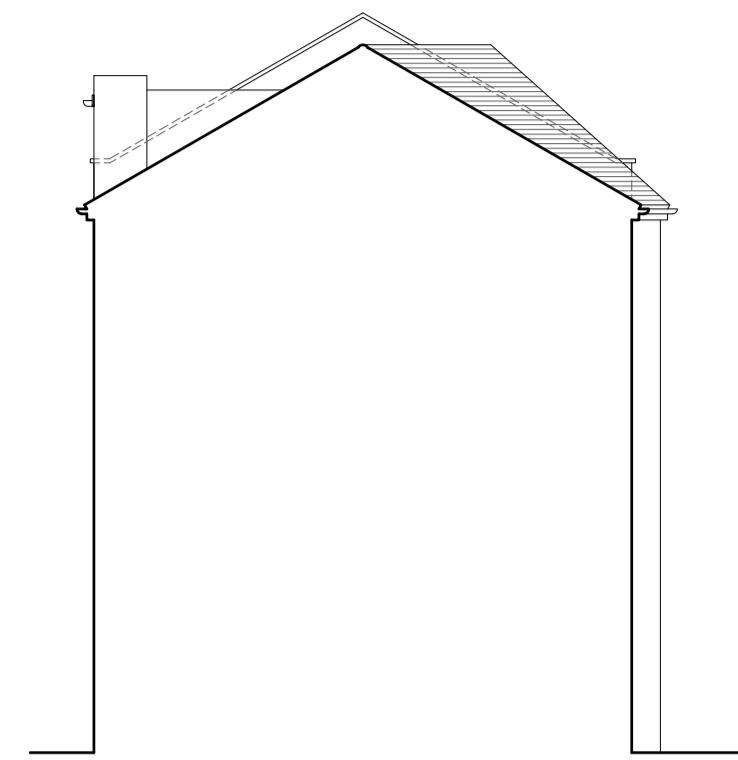

EXISTING SIDE ELEVATION




EXISTING FRONT ELEVATION

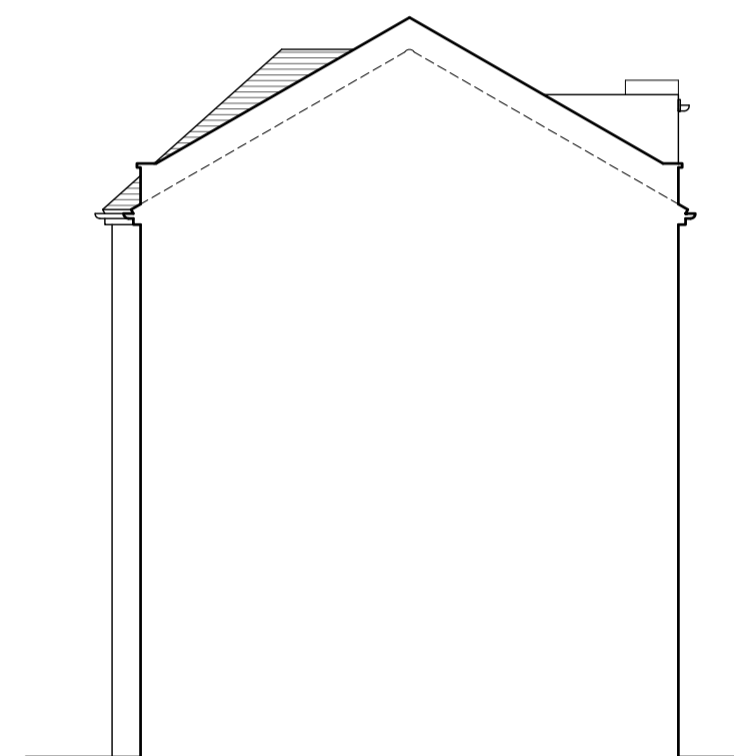


EXISTING SIDE ELEVATION

EXISTING 1:50

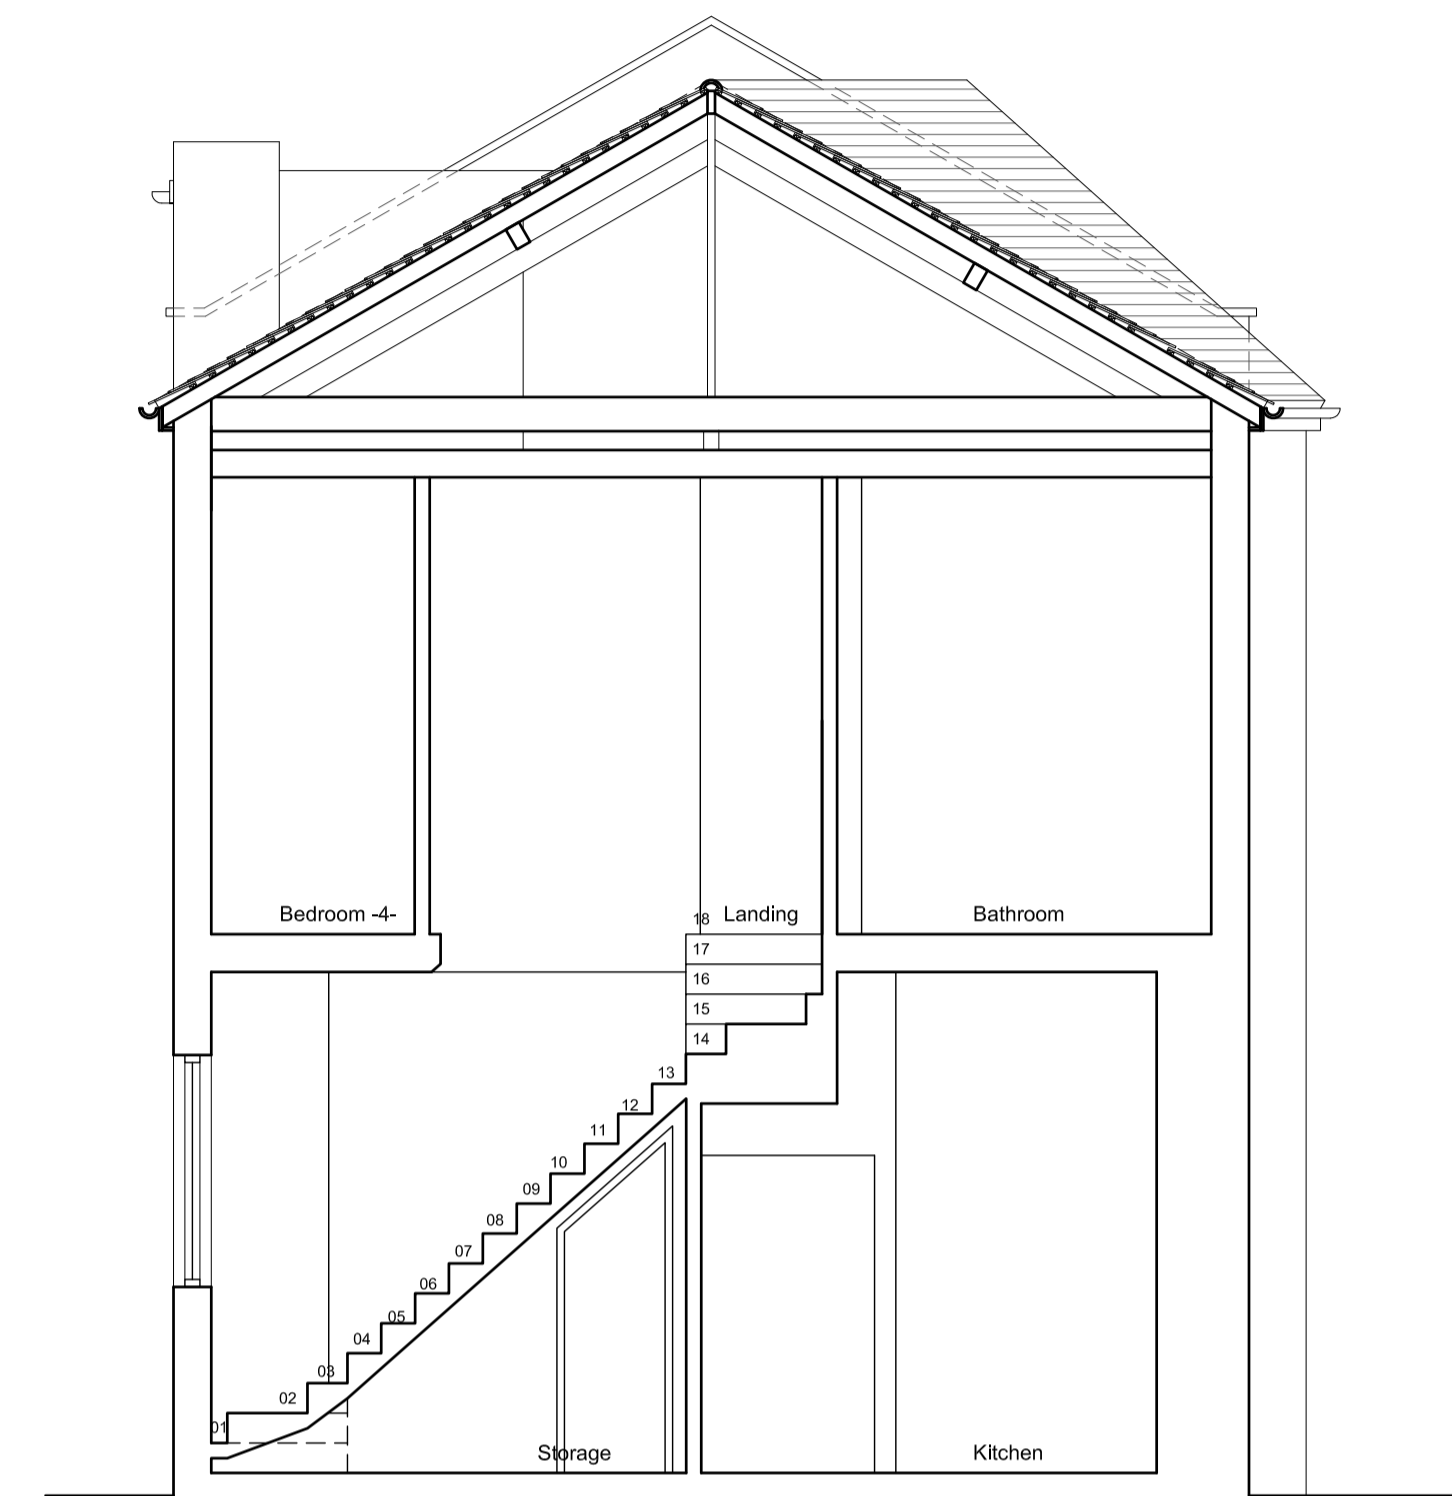


EXISTING SECTION A-A


Copyright © Studio136 Ltd
 This drawing which is the property of Studio 136 Ltd is the subject of Intellectual Property Rights including copyright and design right and shall not be reproduced, copied, loaned or submitted to any other party without the written consent of Studio 136 Ltd.
 Any discrepancies to be reported to Studio 136 Ltd prior to setting out or ordering of any materials.

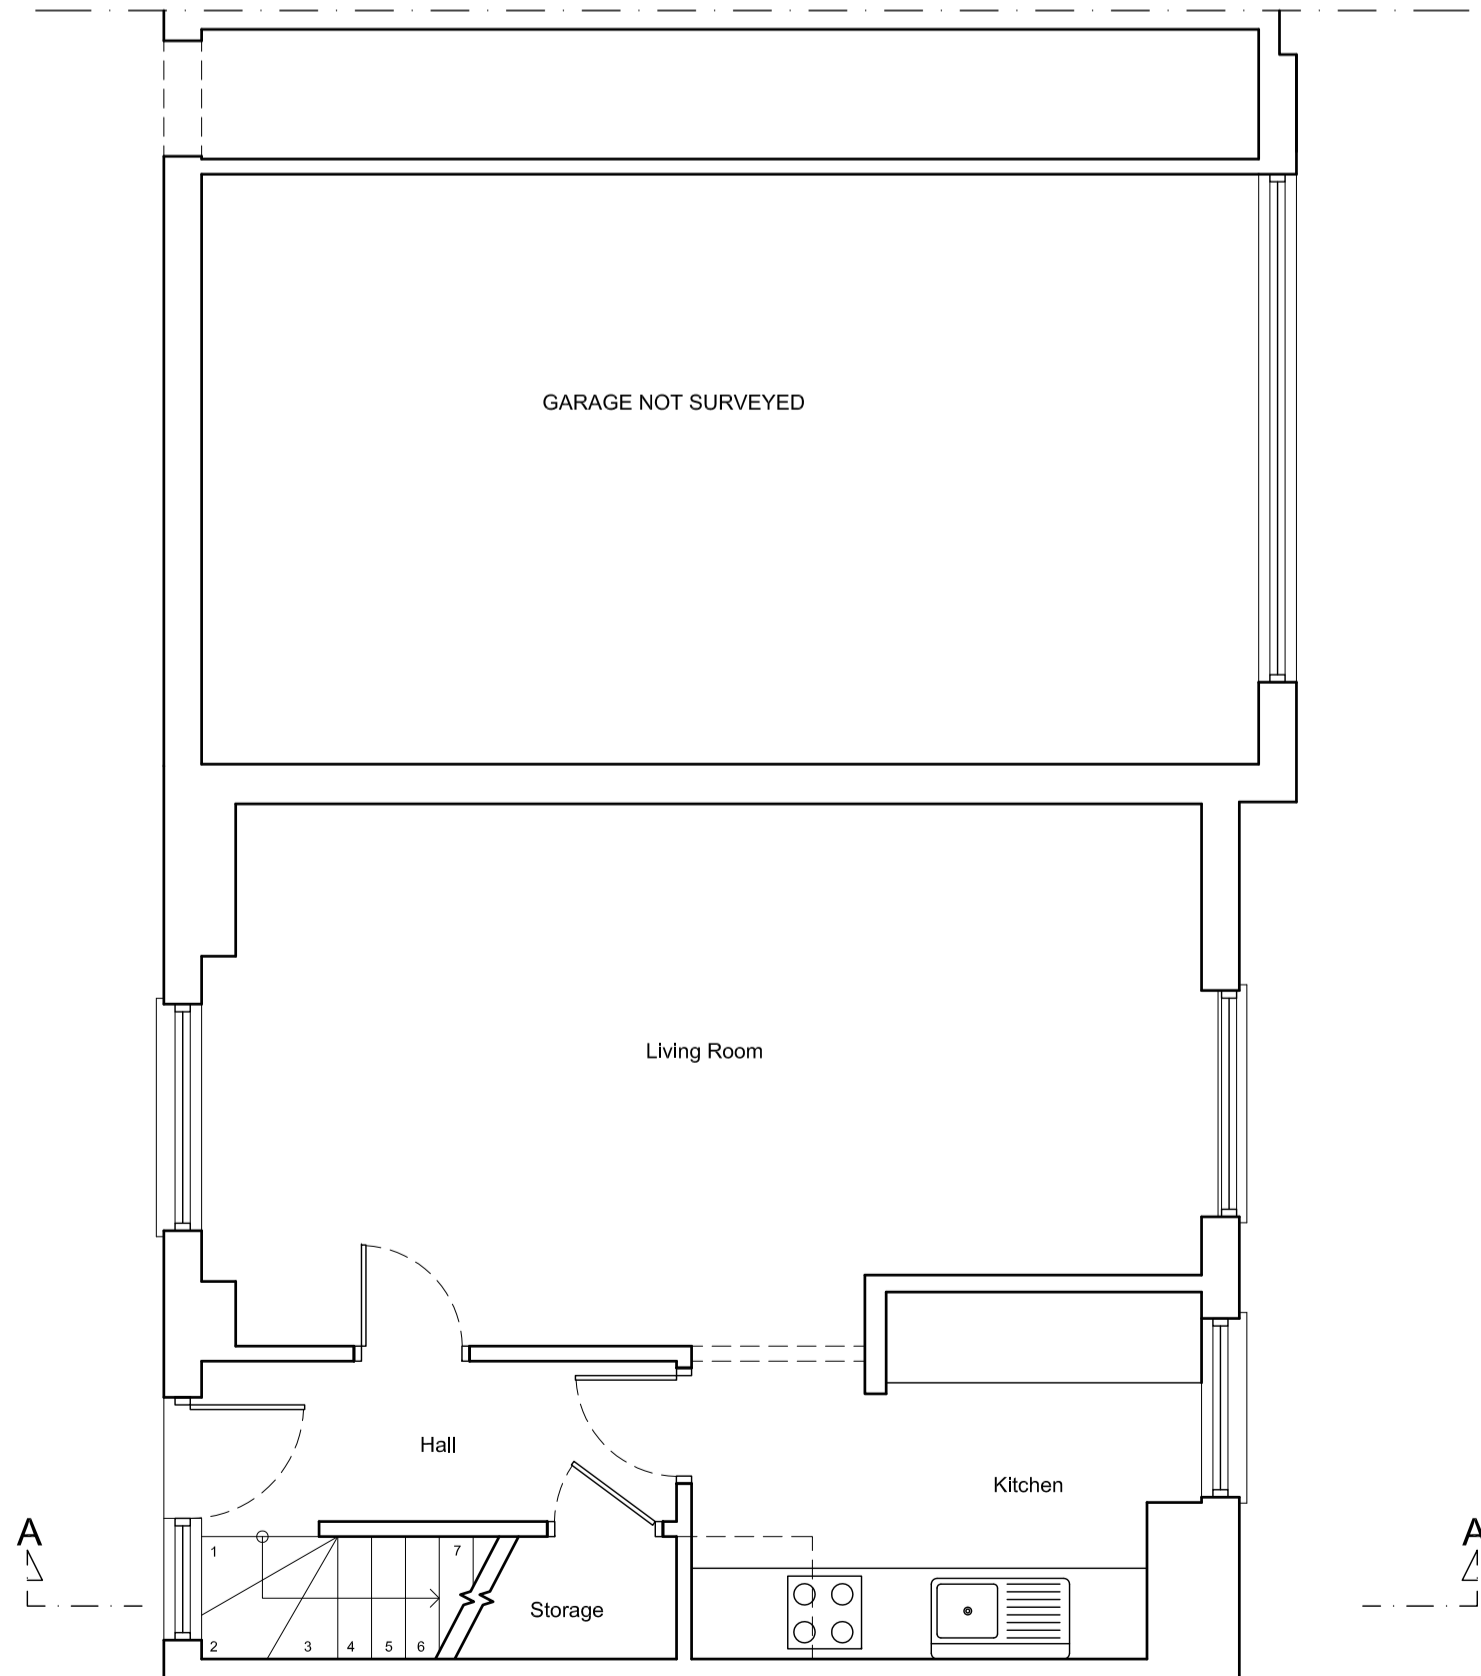

EXISTING GROUND FLOOR PLAN

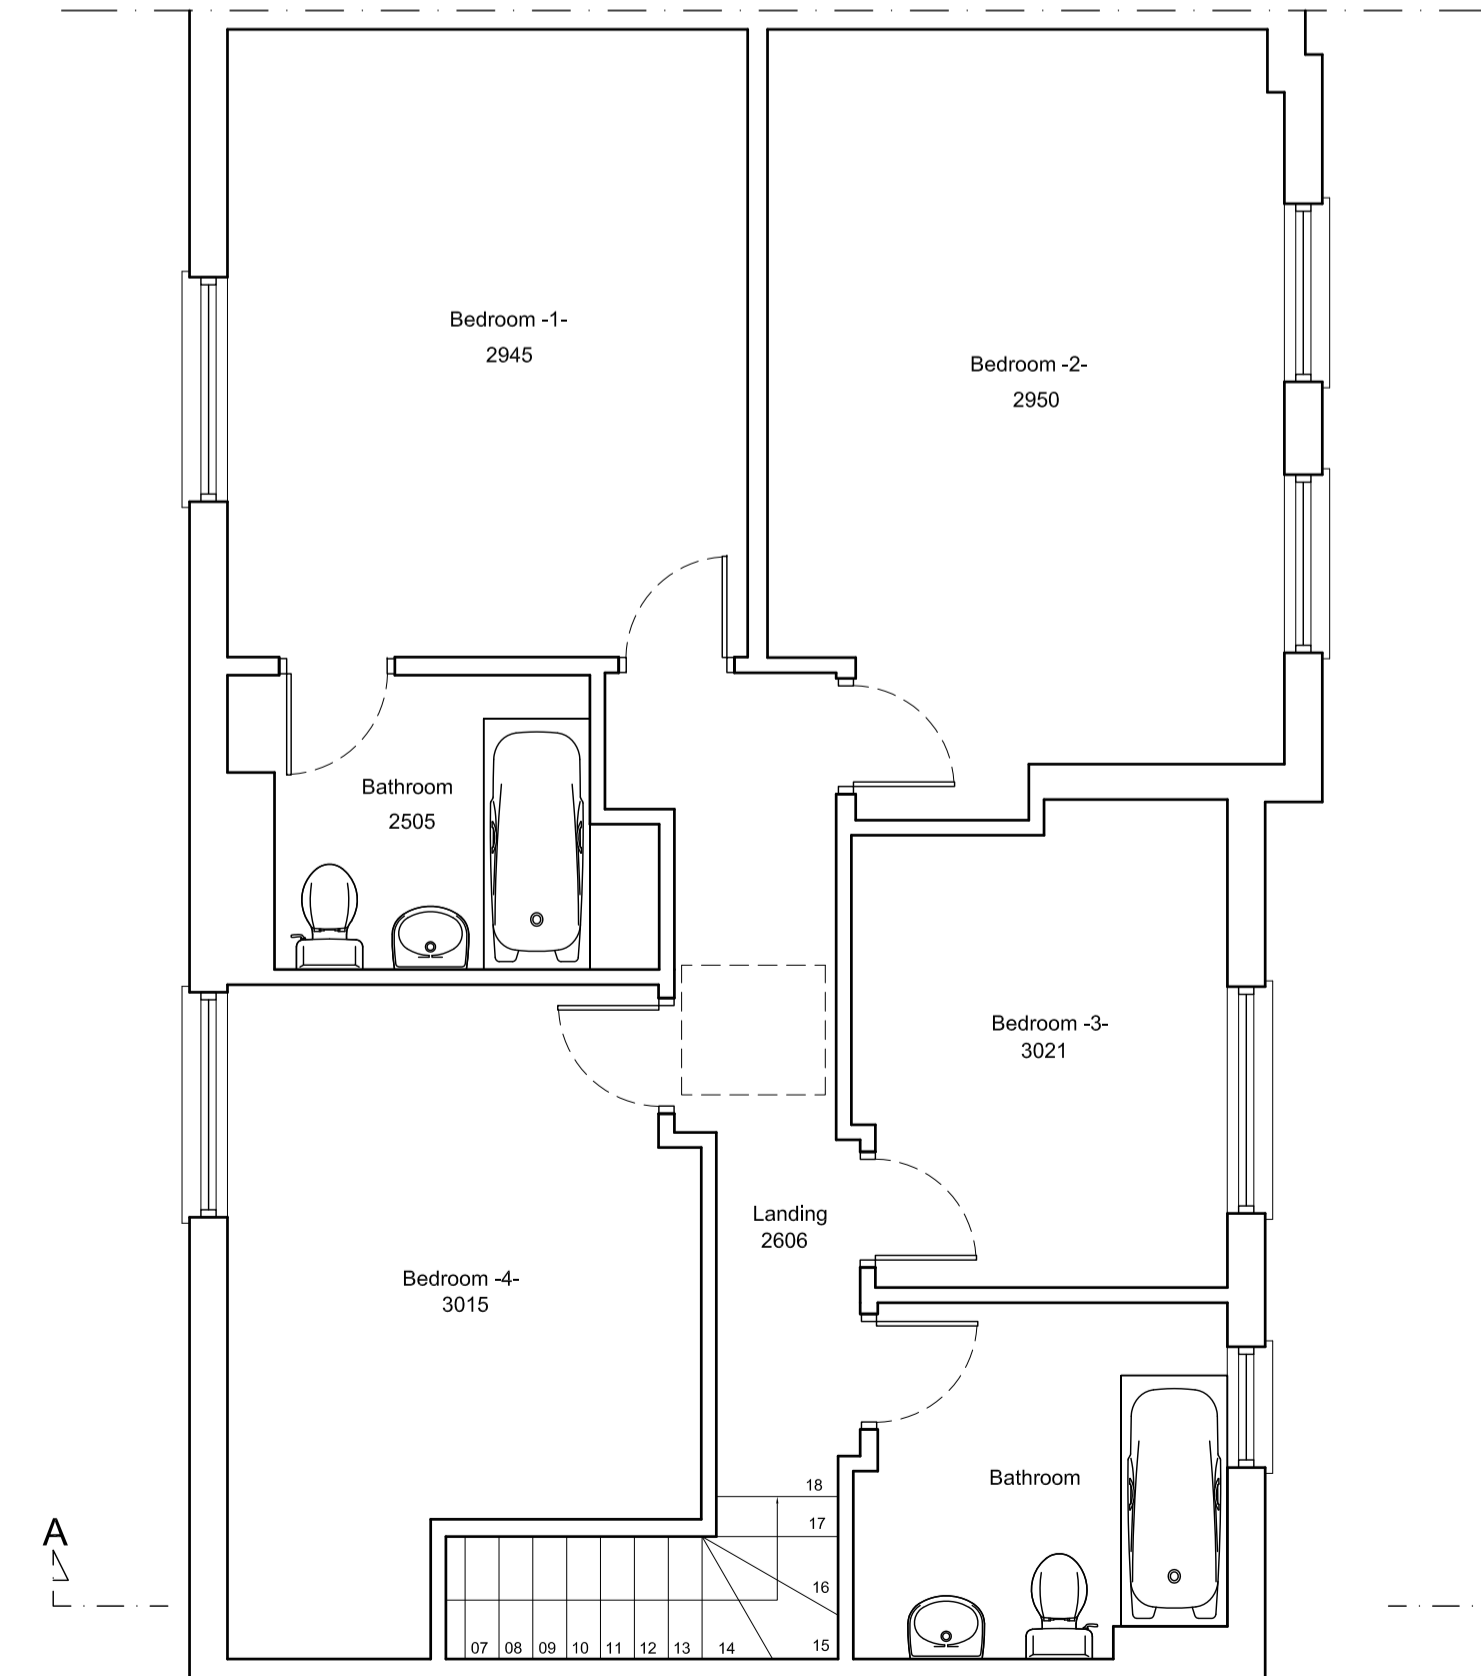

EXISTING FIRST FLOOR PLAN

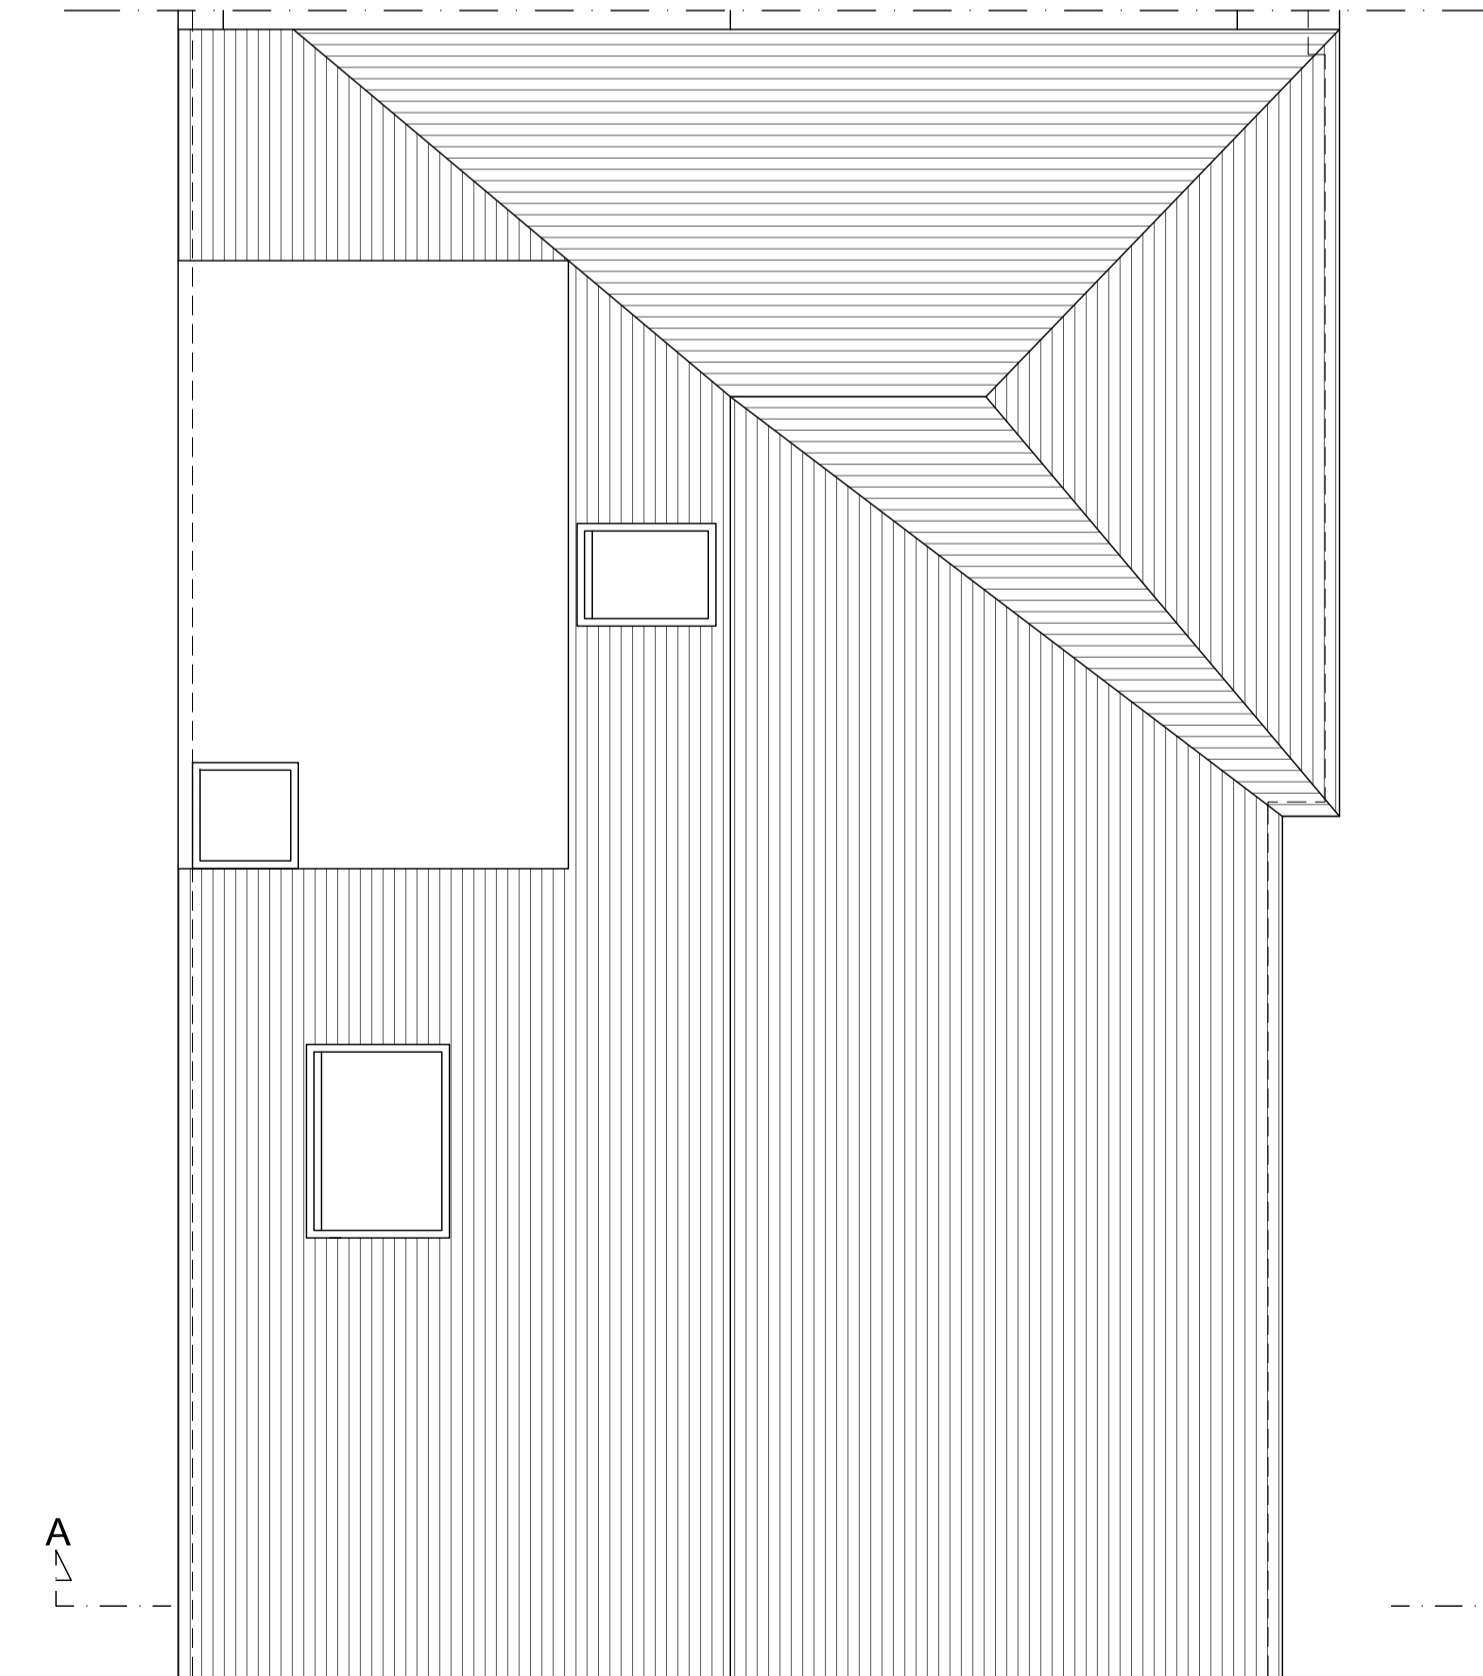

EXISTING ROOF PLAN



Project
 LOFT CONVERSION AT
 1 REDHILL PLACE
 1-3 REDHILL STREET
 LONDON
 NW1 4BG


Client
 Chris and Olivia Myers
 1 REDHILL PLACE
 1-3 REDHILL STREET
 LONDON
 NW1 4BG

Drawing Title
 EXISTING PLANS, SECTIONS & ELEVATIONS


Scale	Drawn	Checked	Authorised
1:100, 1:50@A1	-	-	-
	2nd June 2016	-	-

Drawing Number	Rev
ST_16_1REDHILL_001	C


PROPOSED 1:100

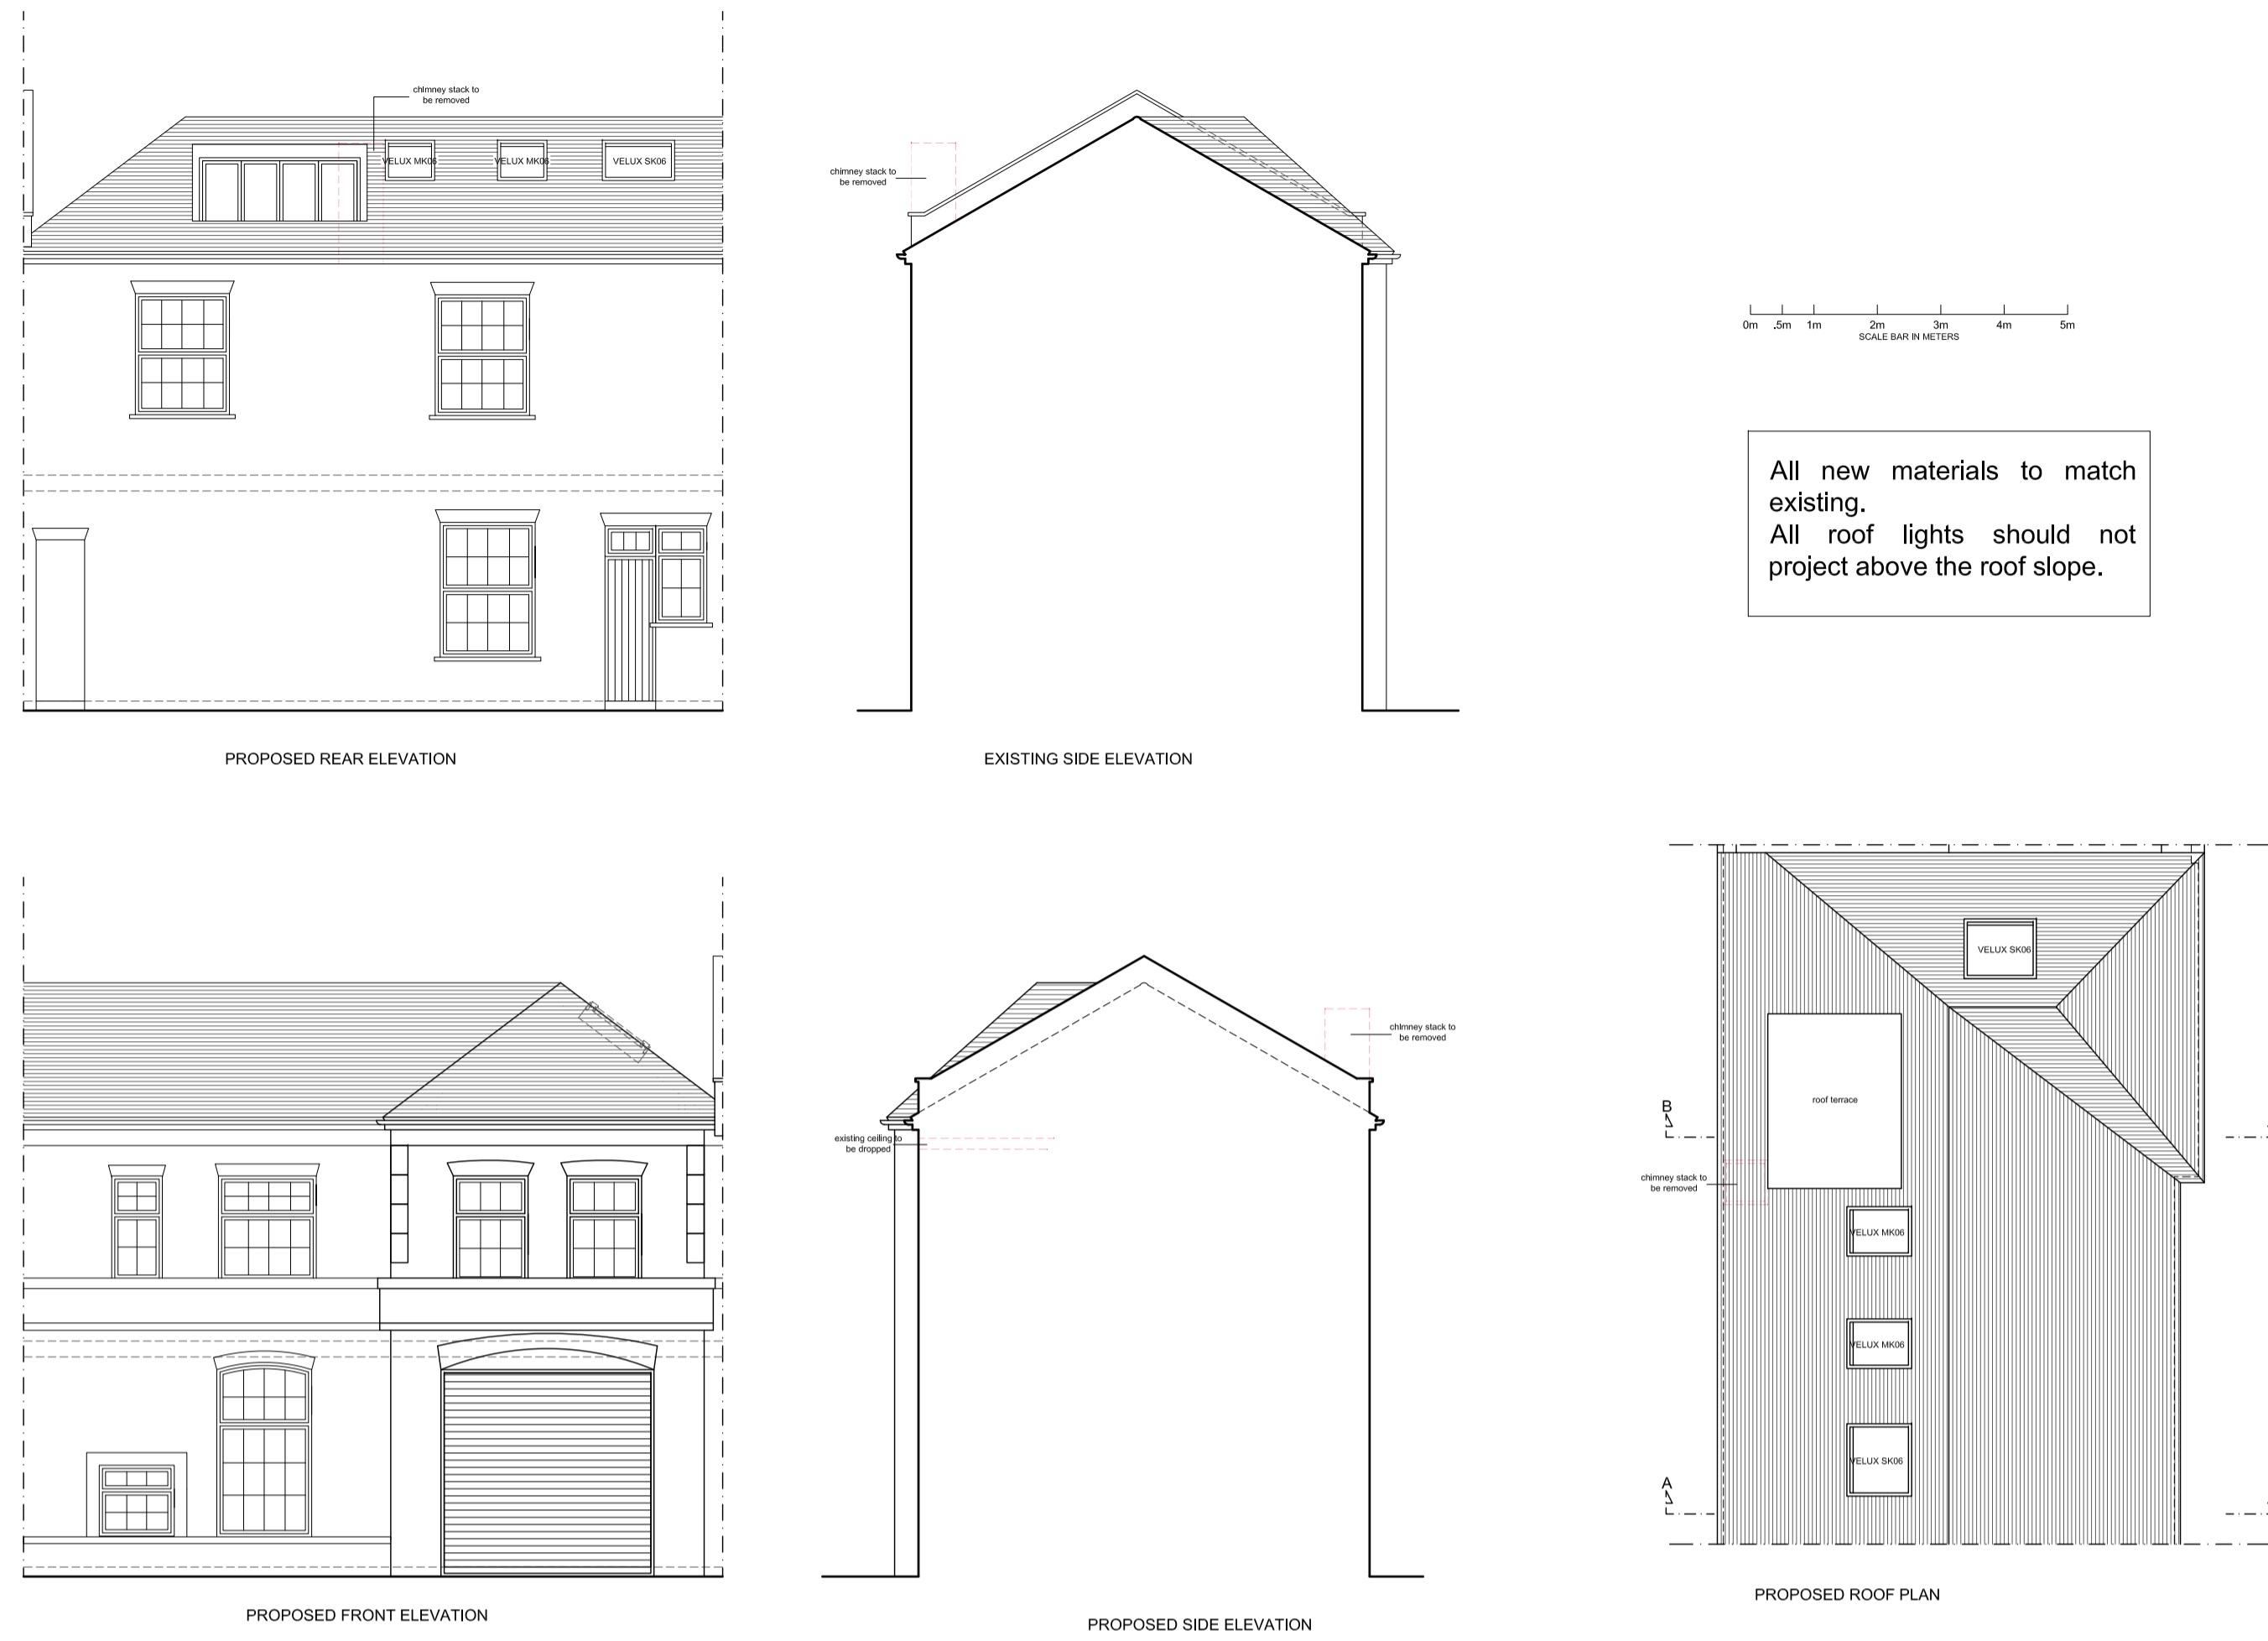


PROPOSED 1:50

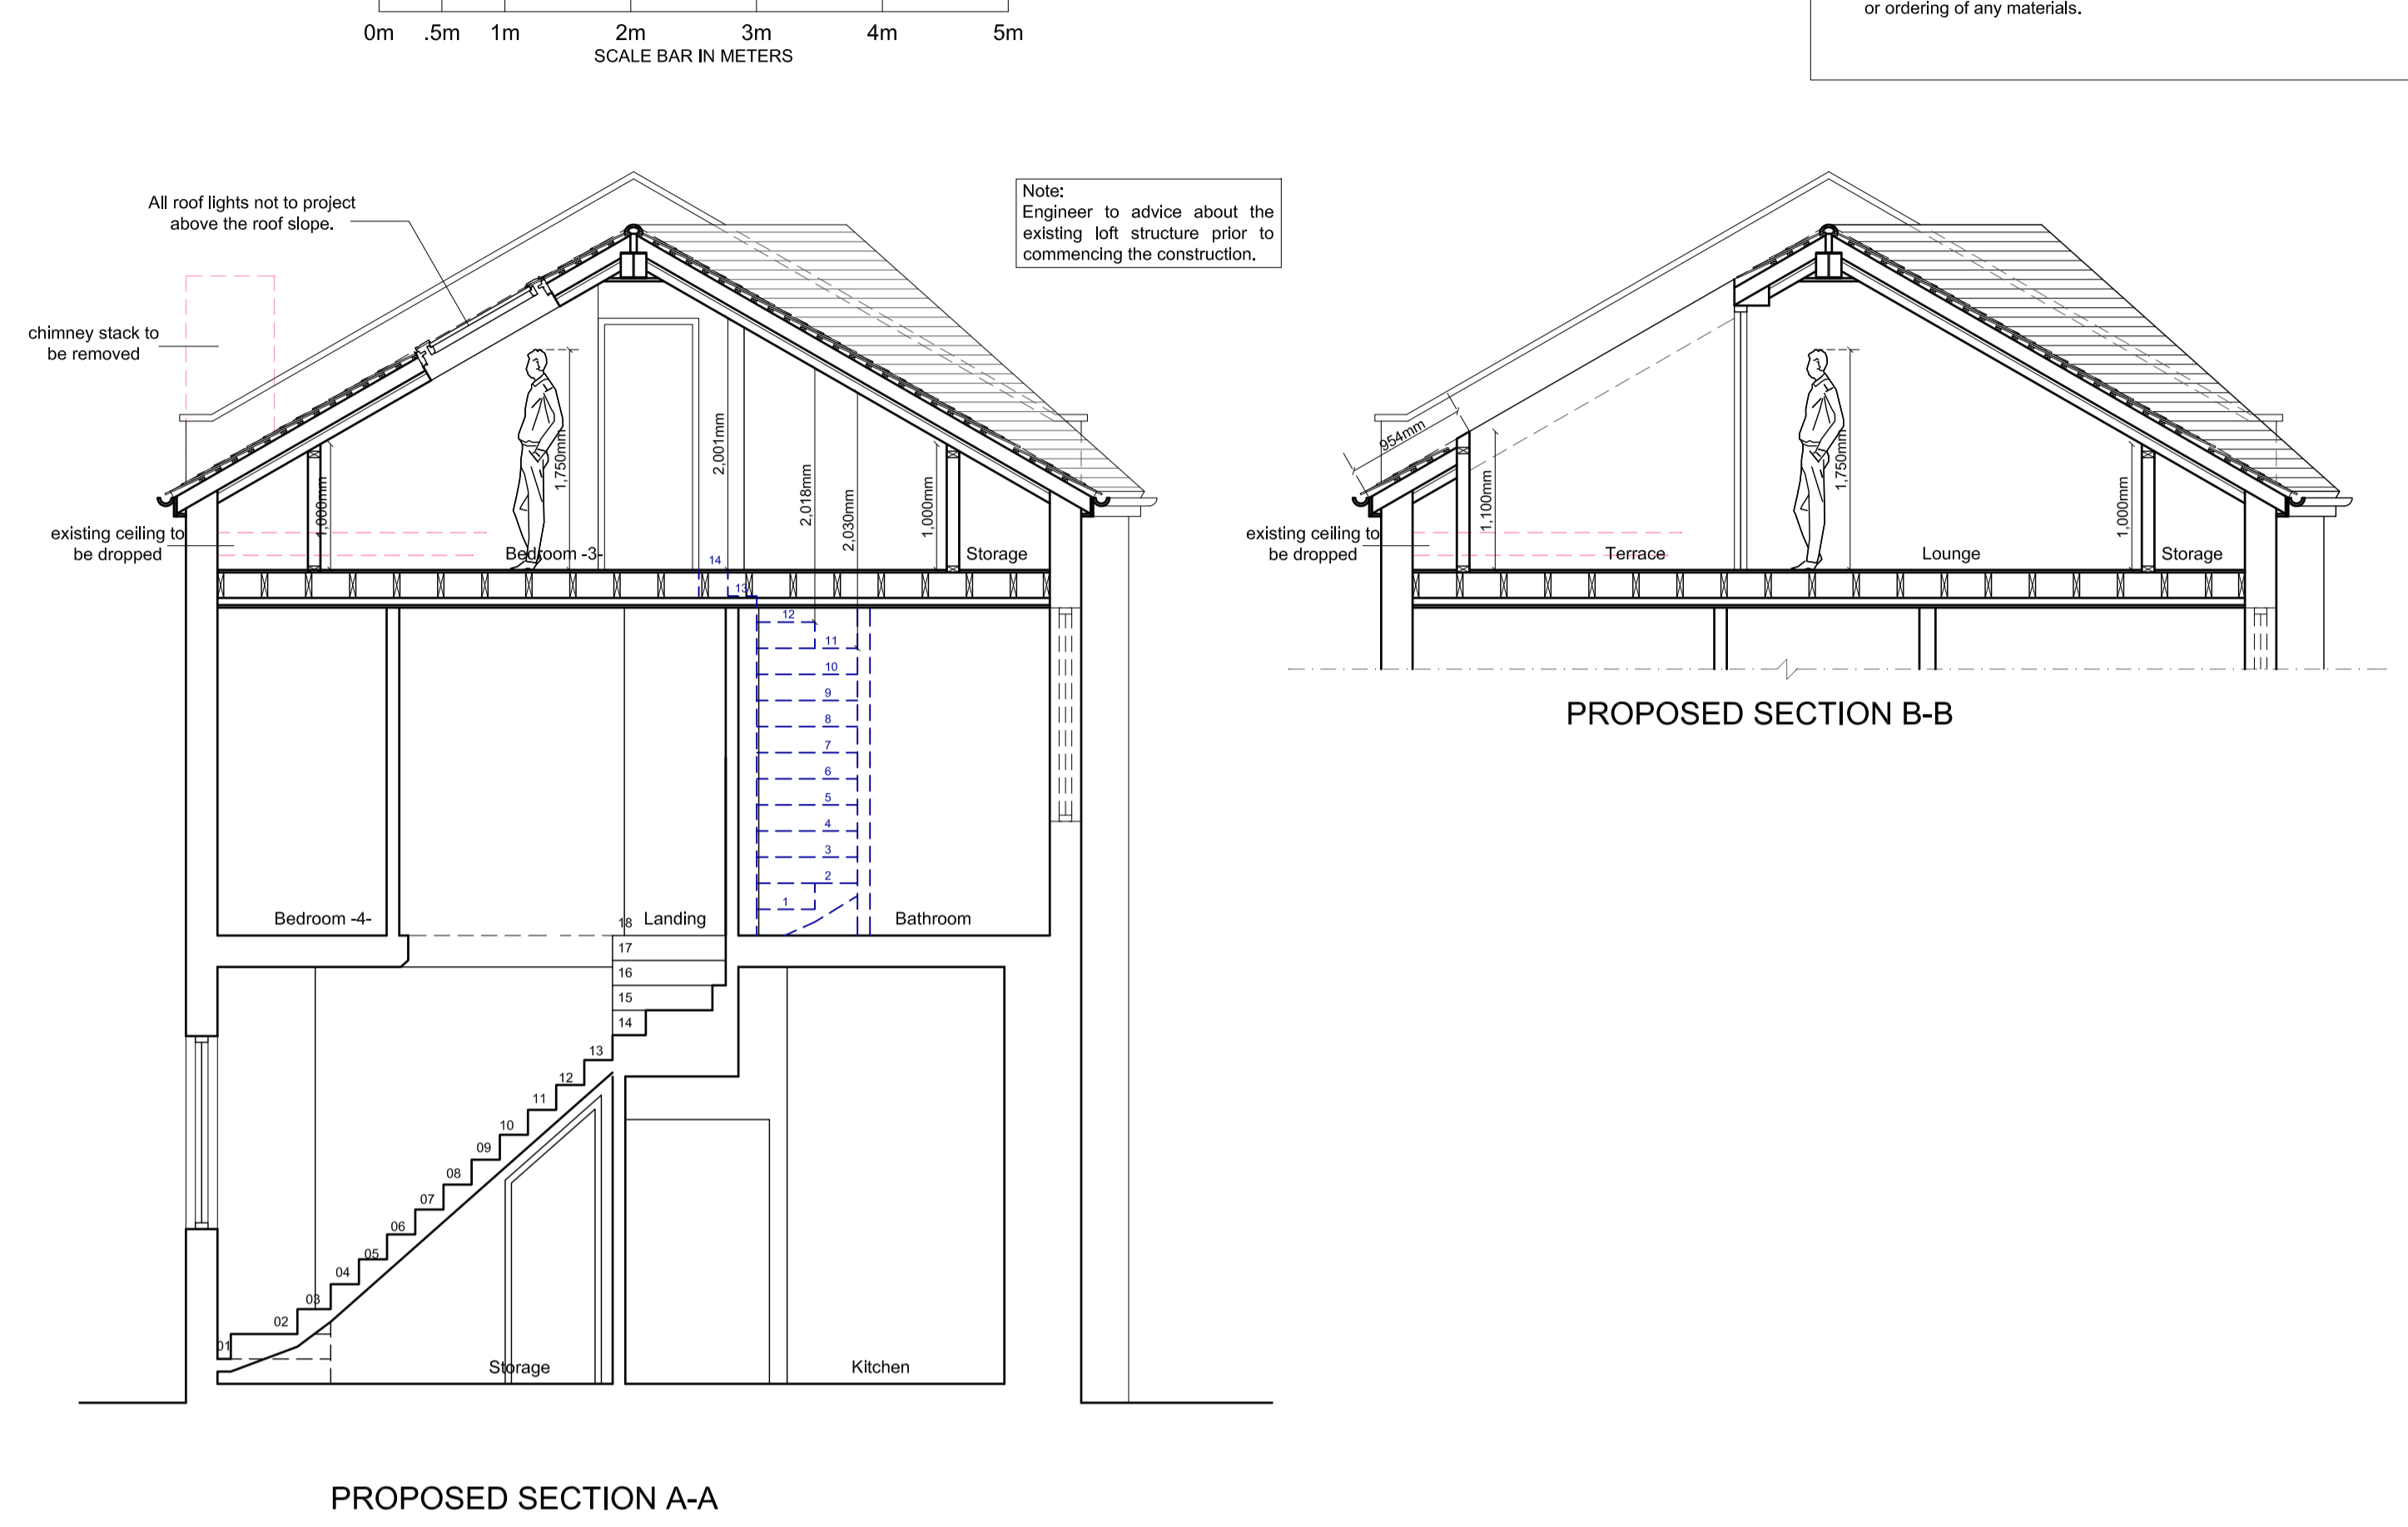


Copyright © Studio136 Ltd
This drawing which is the property of Studio 136 Ltd is the subject of Intellectual Property Rights including copyright and design right and shall not be reproduced, copied, loaned or submitted to any other party without the written consent of Studio 136 Ltd.
Any discrepancies to be reported to Studio 136 Ltd prior to setting out or ordering of any materials.

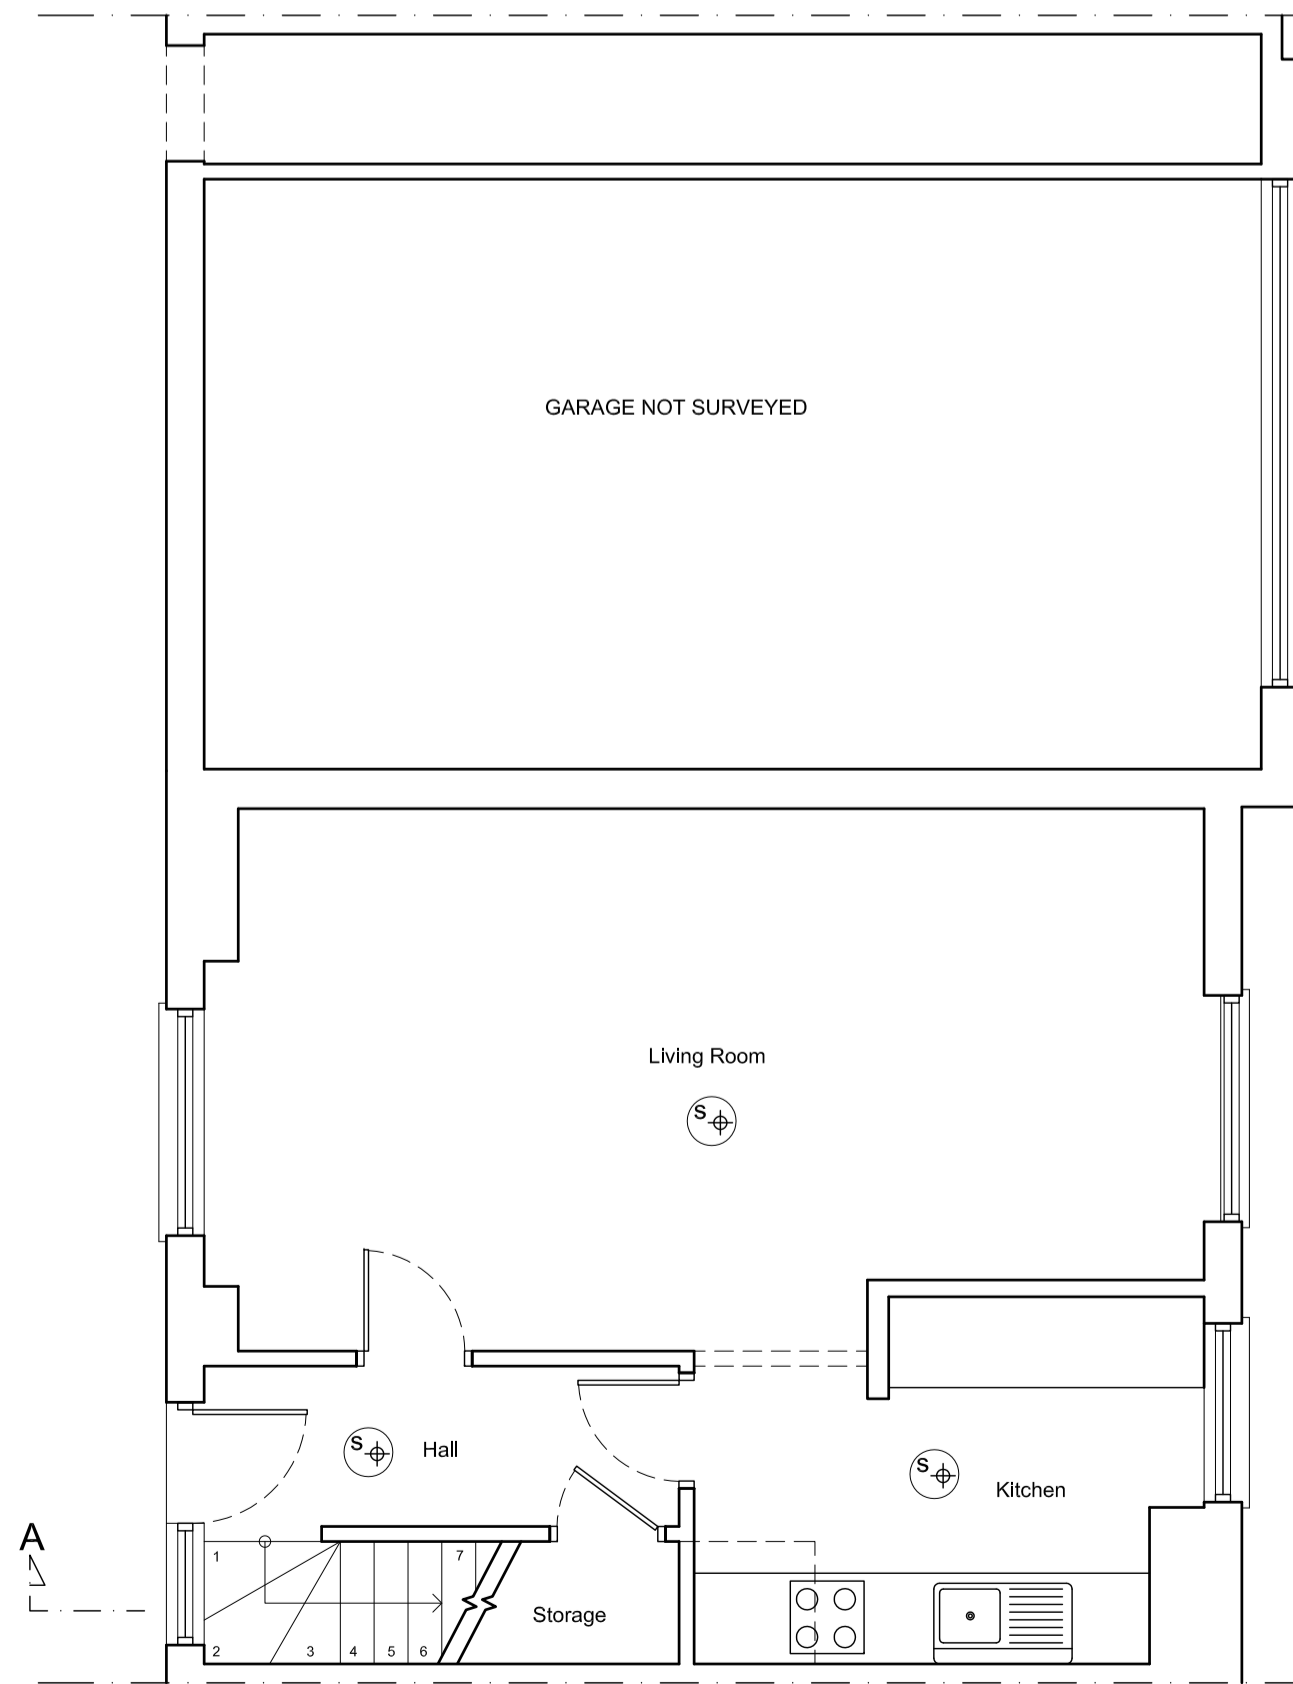

PROPOSED GROUND FLOOR PLAN

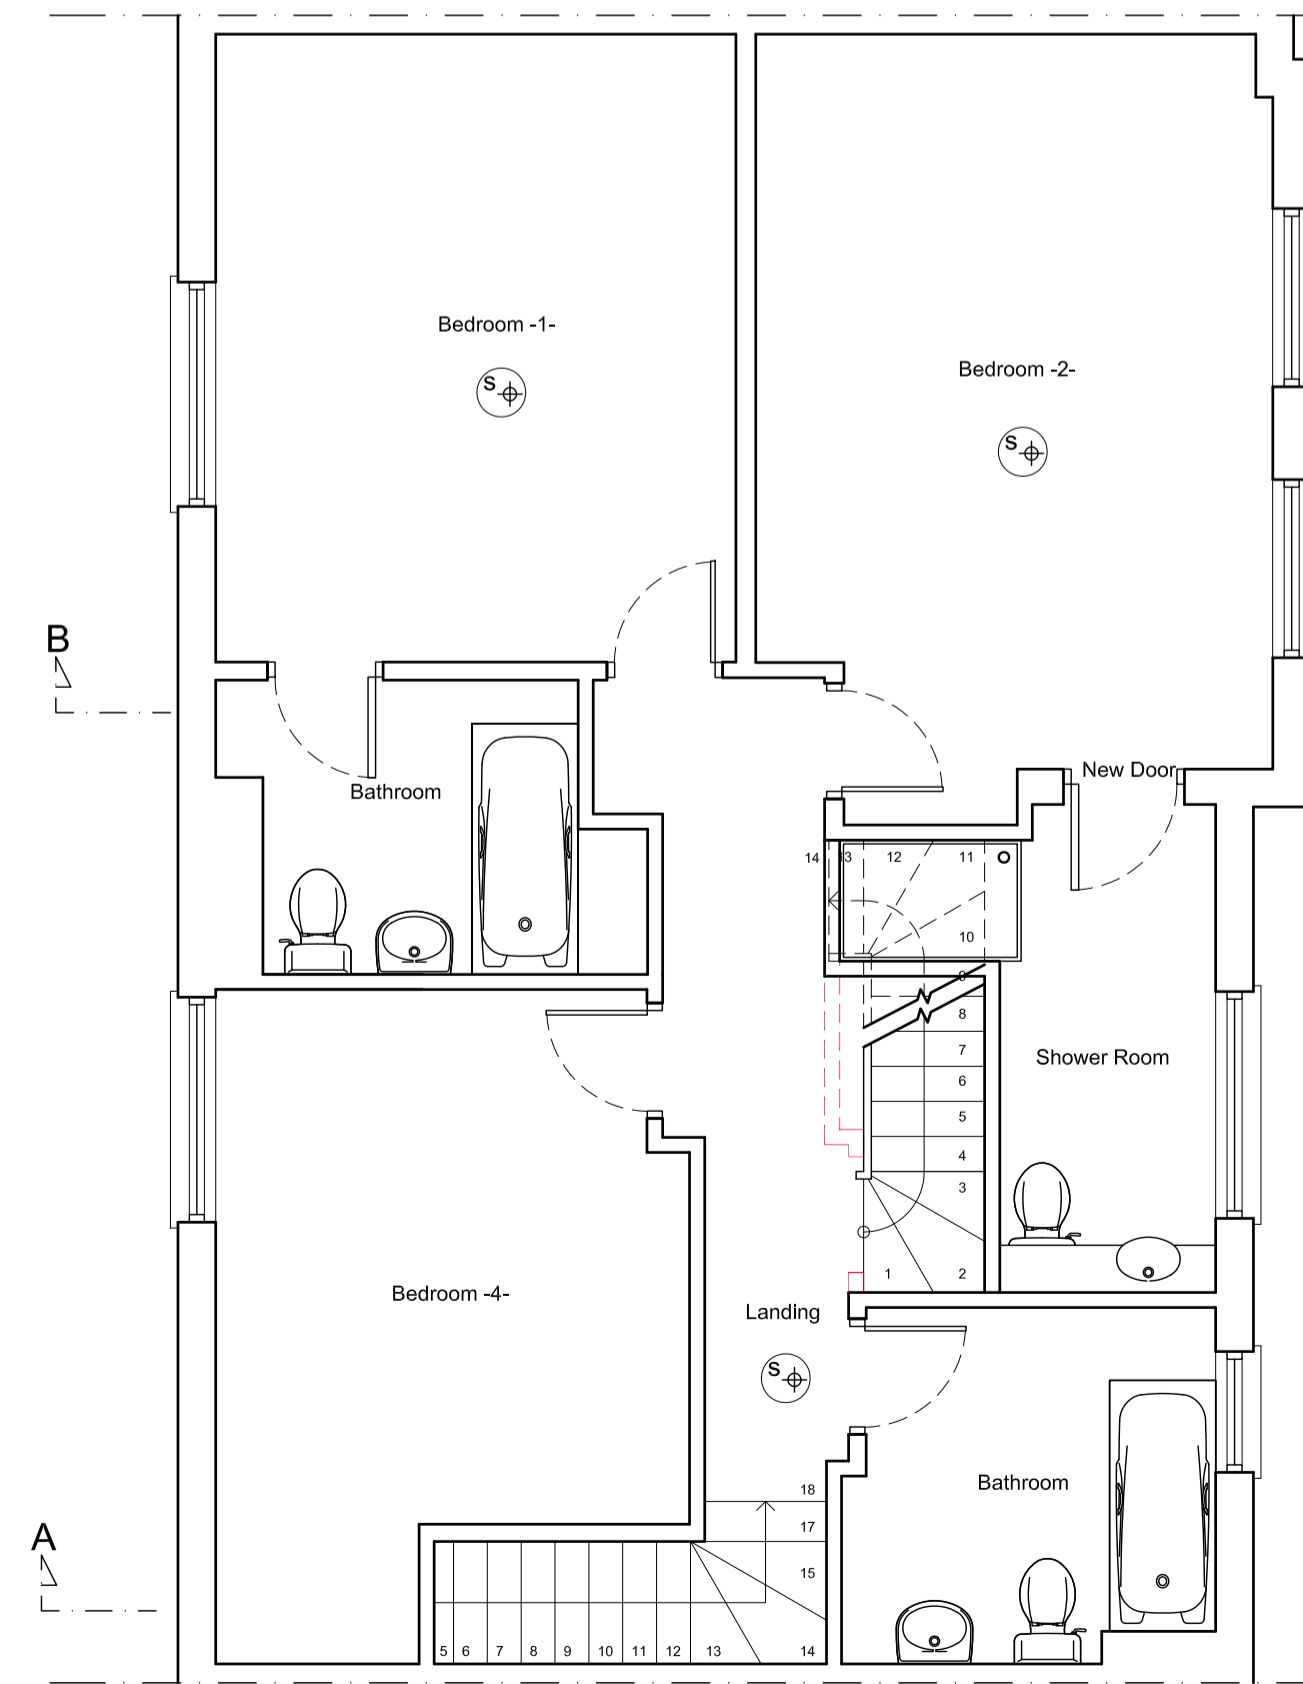

PROPOSED FIRST FLOOR PLAN

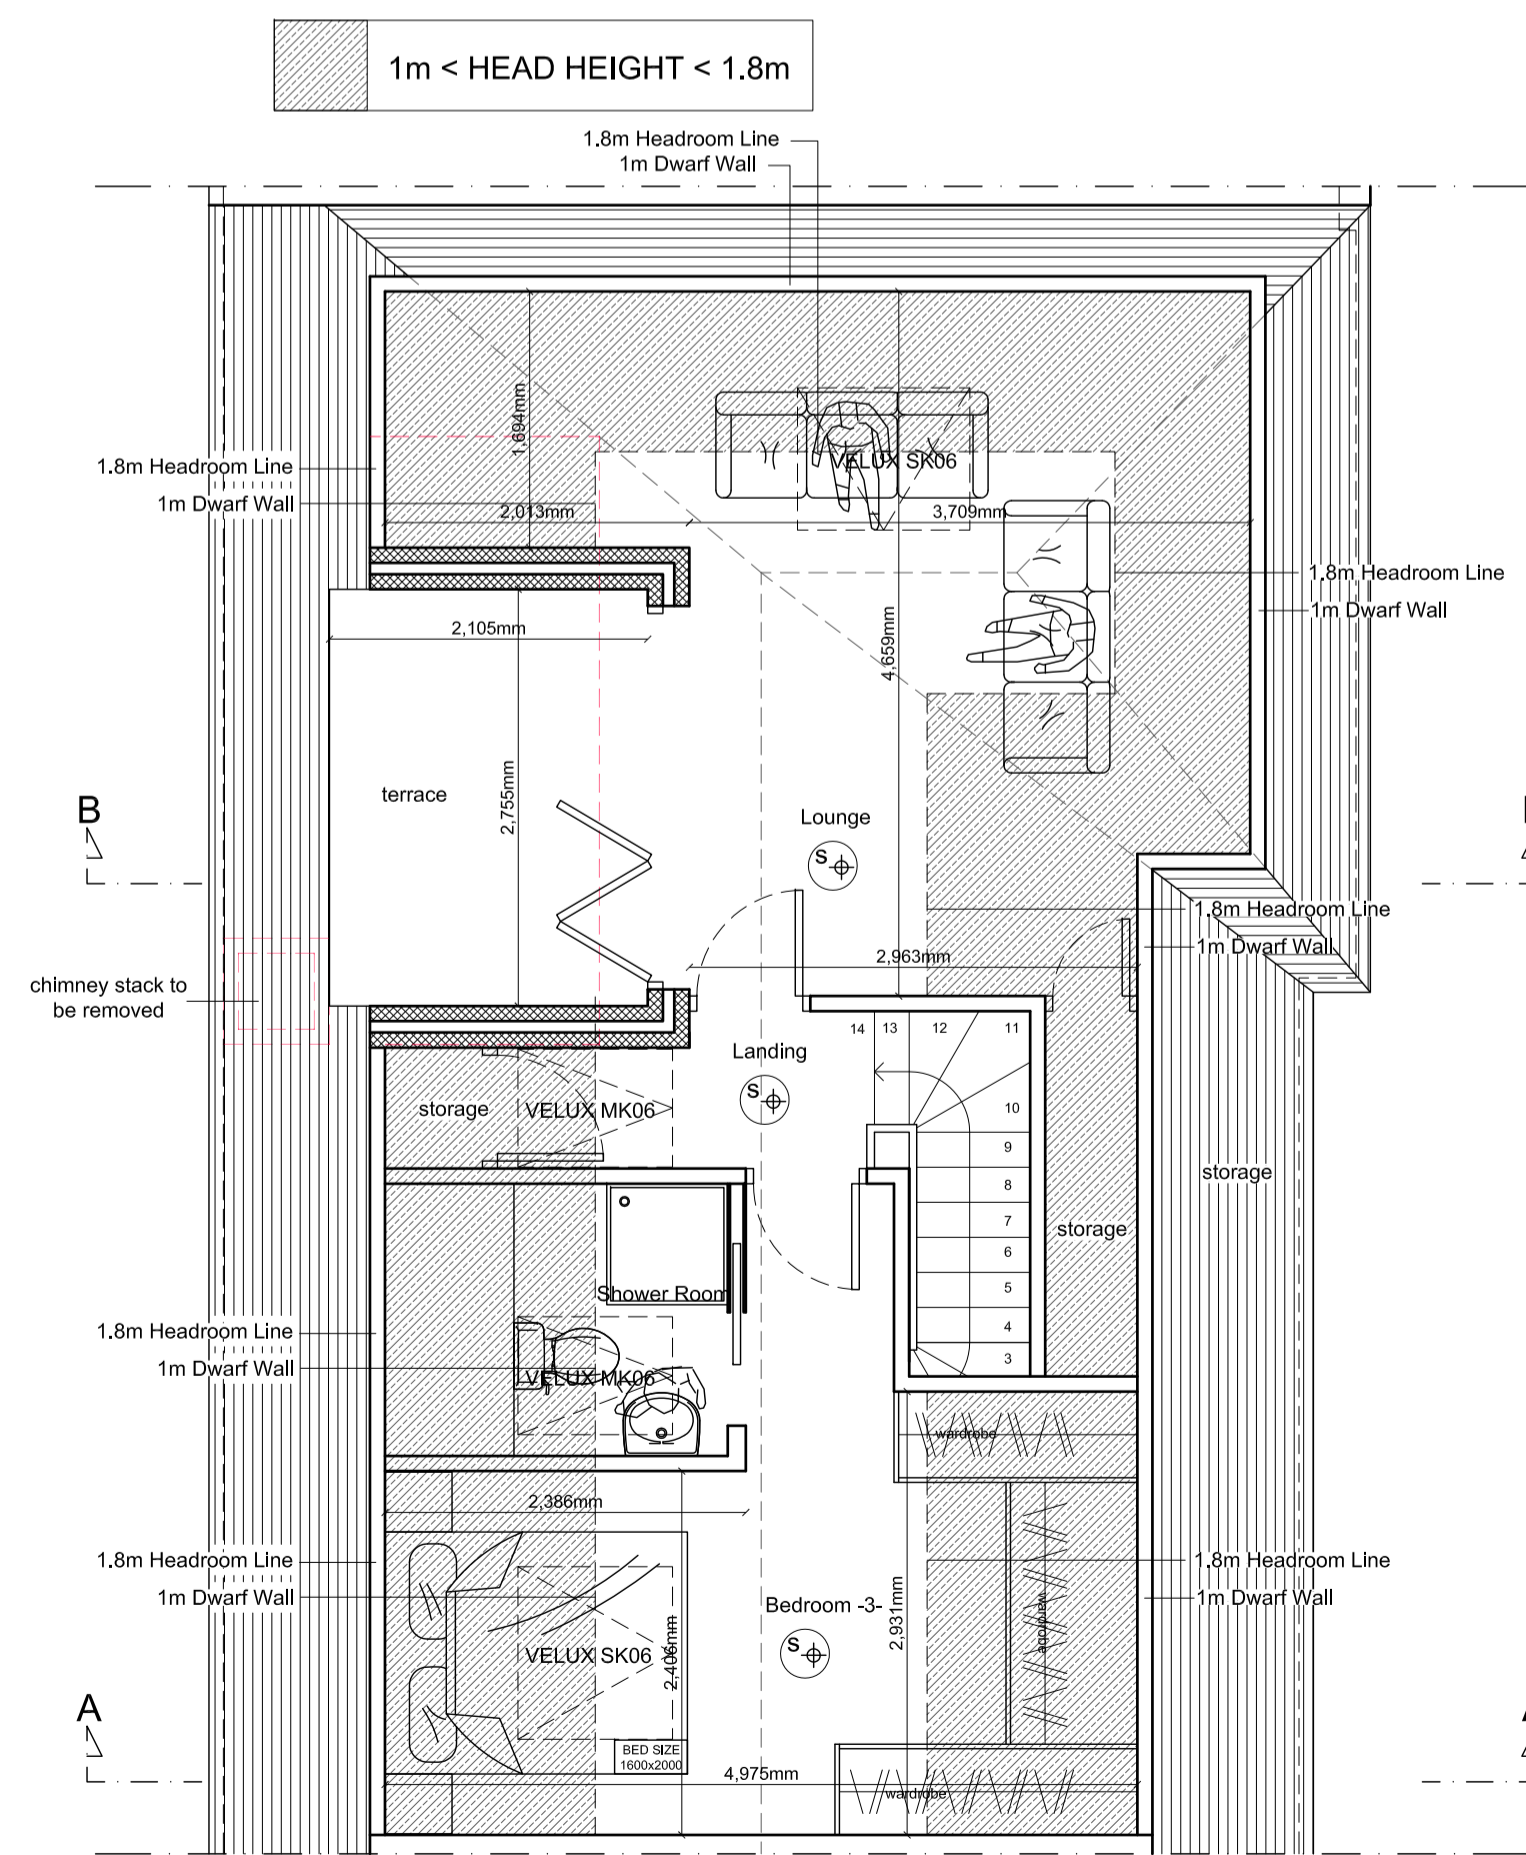

PROPOSED LOFT FLOOR PLAN

studio 136 architects
6 The Broadway, Wembley, Middlesex, HA9 8JT
Tel/Fax: 020 8907 7131 email: info@studio136.co.uk

Project
LOFT CONVERSION AT
1 REDHILL PLACE
1-3 REDHILL STREET
LONDON
NW1 4BG

Client
Chris and Olivia Myers
1 REDHILL PLACE
1-3 REDHILL STREET
LONDON
NW1 4BG

Drawing Title
PROPOSED PLANS, SECTIONS & ELEVATIONS

Scale	Drawn	Checked	Authorised
1:100, 1:50@A1	-	-	-
	2nd June 2016	-	-

Drawing Number	Rev
ST_16_1REDHILL_002	B