



PLEX 020.00 No. 59 St Giles High Street Existing Basement plan 1:50

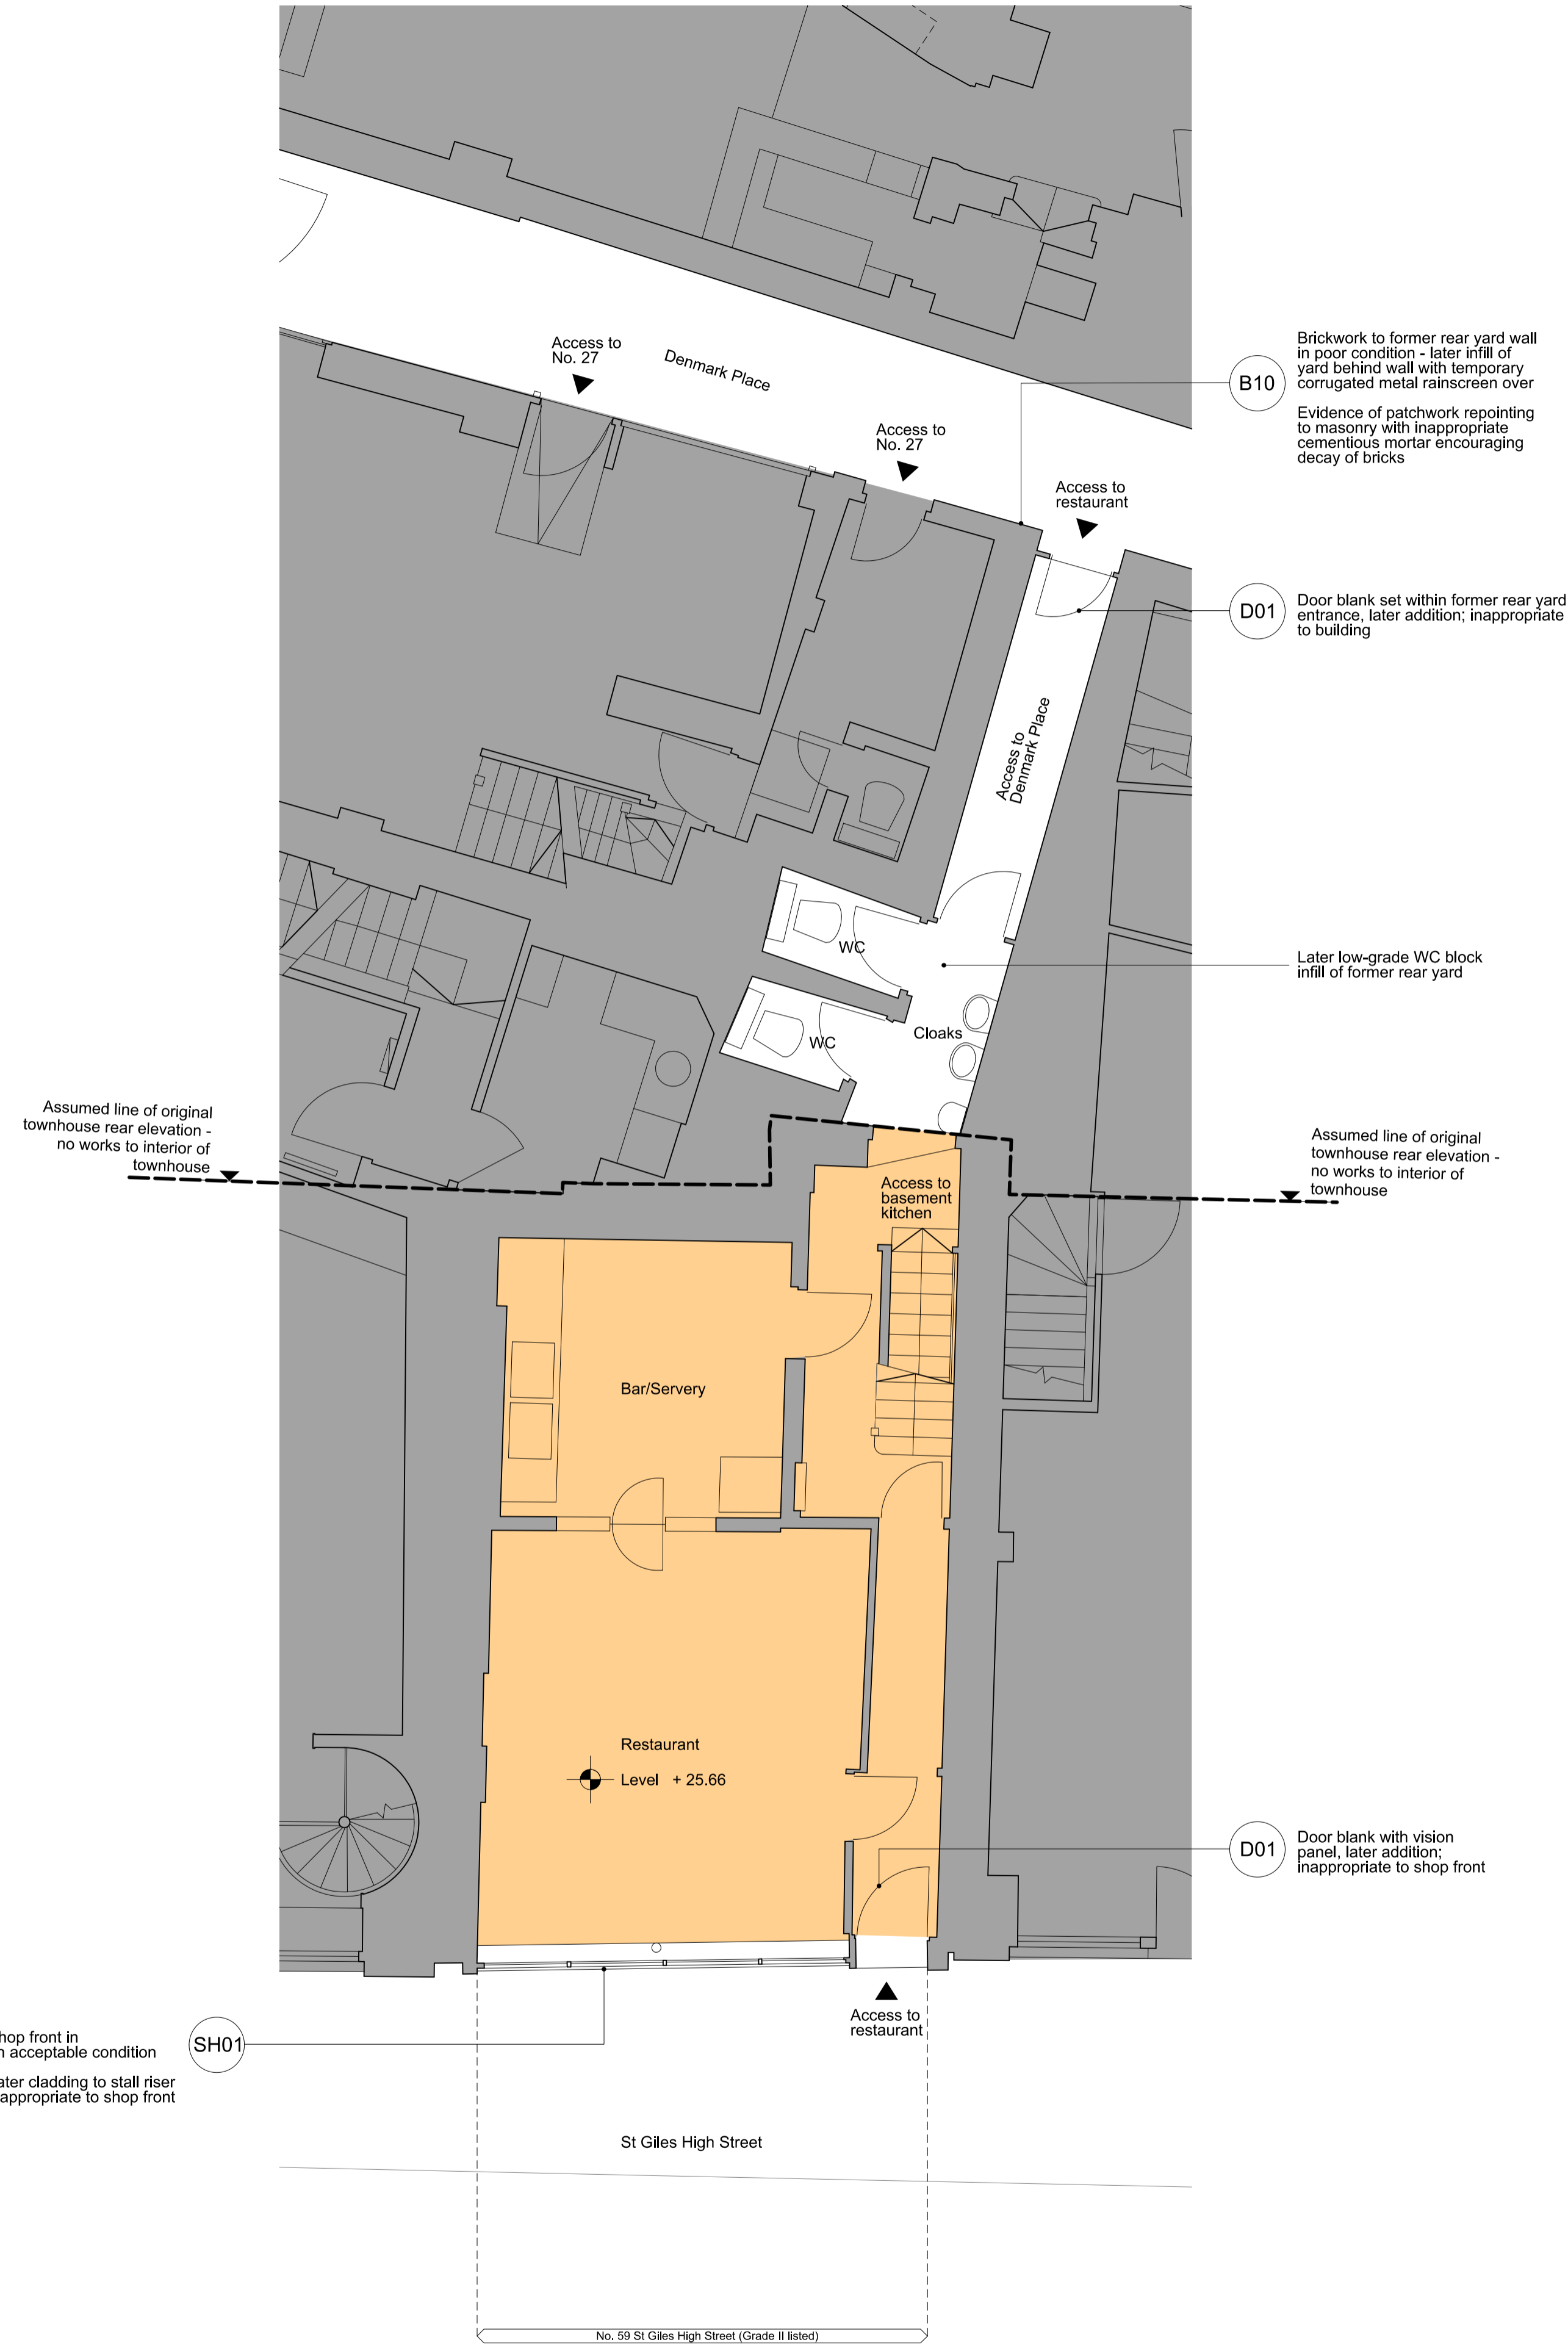

PLEX 020.00 No. 59 St Giles High Street Existing Ground Floor plan 1:50

Notes: All internal furniture layouts are indicative only.

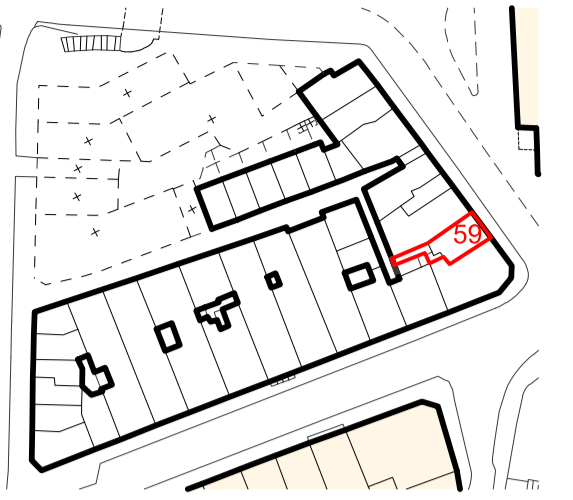

Layouts presented for reference only
No works proposed

P1 26.07.16 Issued for Planning
14.12.12 Issued for Planning

FOR PLANNING

Revision:

ORMS
Architecture Design
1 Pine Street London EC1R 0JH
T 0207 833 8533 F 0207 837 7575
E orms@orms.co.uk

Project ST GILES CIRCUS

Drawing title No. 59 St Giles High Street Existing Basement & Ground Floor plans

Scale 1:50 @ A1 Drwg. No.

Date August '12 1793PLEX020-00 Rev. P1

Status For information For tender For construction

Do not scale. All dimensions to be confirmed on site. Information contained in this drawing is the sole copyright of ORMS Designers & Architects Ltd. and is not to be reproduced without permission.

