




**Notes**  
 No dimensions to be scaled from this drawing. All dimensions to be checked on site. Where discrepancy occurs between specification and drawings the contract administrator must be notified.  
 THIS DRAWING IS COPYRIGHT

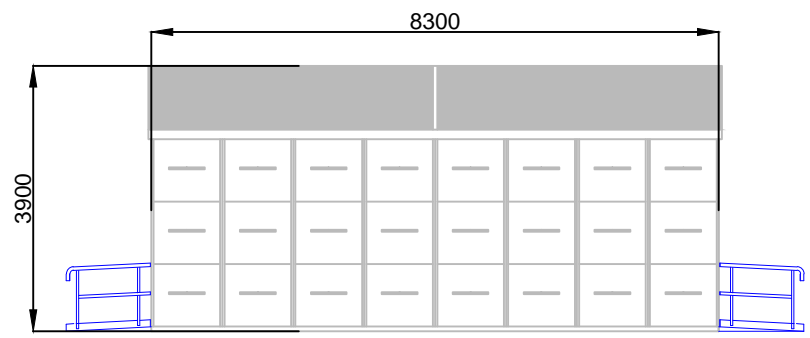


SOUTH ELEVATION

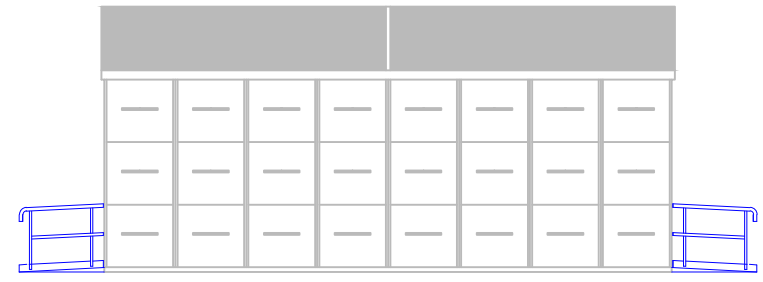



NORTH ELEVATION  
 SECURITY STRUCTURE ELEVATIONS

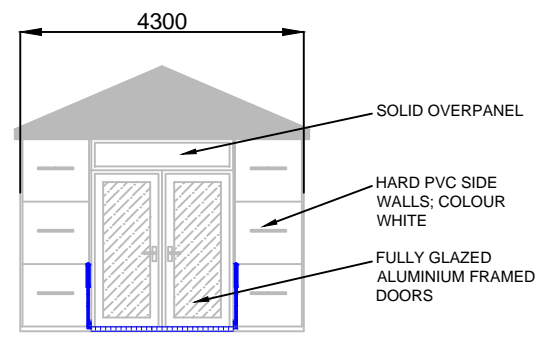


WEST ELEVATION

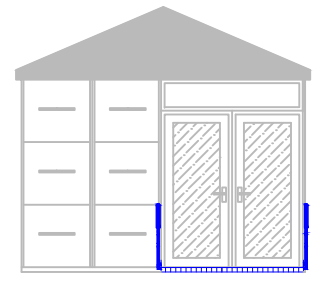

EAST ELEVATION

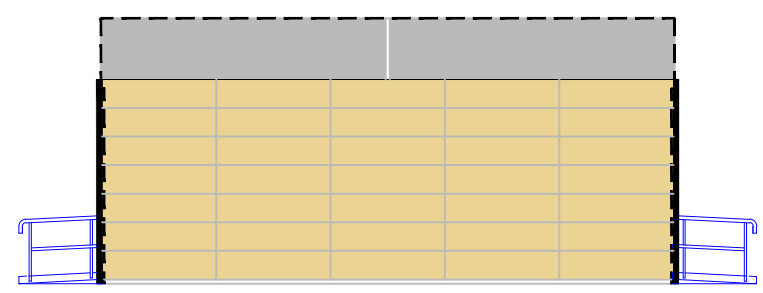 


SOUTH ELEVATION

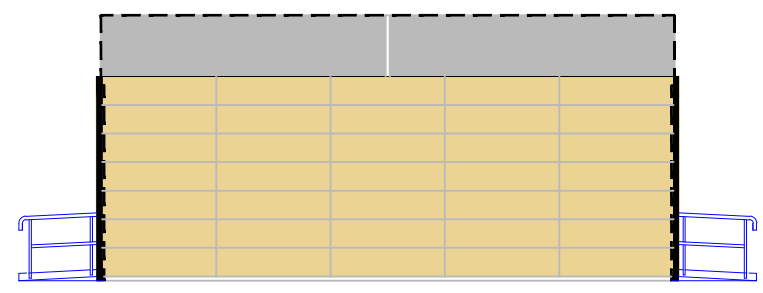


NORTH ELEVATION  
 ELEVATIONS INDICATING DECORATIVE HOARDING

- ACCESS RAMPS:**
- GRADIENT 1:12
  - 50MM DIA BRONZE FINISH HANDRAIL; 900MM HIGH
  - 100MM HIGH CONTRAST EDGE UPSTAND
  - RAMP TO BE METAL BASE WITH NON SLIP FINISH TO APPROVAL

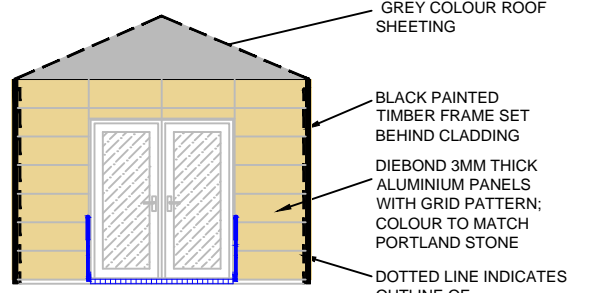

WEST ELEVATION

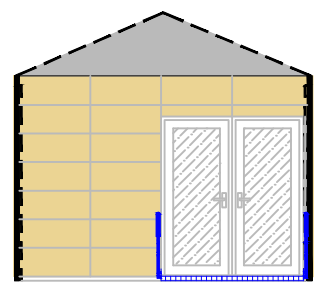

EAST ELEVATION

CLIENT: SECURITY AND VISITOR SERVICES	PROJECT: SECURITY SEARCH STRUCTURE NORTH ENTRANCE	TITLE: ELEVATIONS	SCALE: 1:100@A3	DATE: JULY 2016	DRAWN: SH	DRAWING NR: EW-BG-PP-12	REV: *	REVISIONS: *
--	---	----------------------	--------------------	--------------------	--------------	----------------------------	-----------	-----------------