

DEMOLITION KEY




Elements to be demolished

KEY


1. Existing non-load bearing partition walls to be removed
2. Existing sanitary fittings to be removed.
3. Existing suspended ceiling to be removed throughout

KEY

1. New glazed partition
2. Rooflight above
3. Existing stone entrance steps to be jet washed and cleaned. Minor repair works

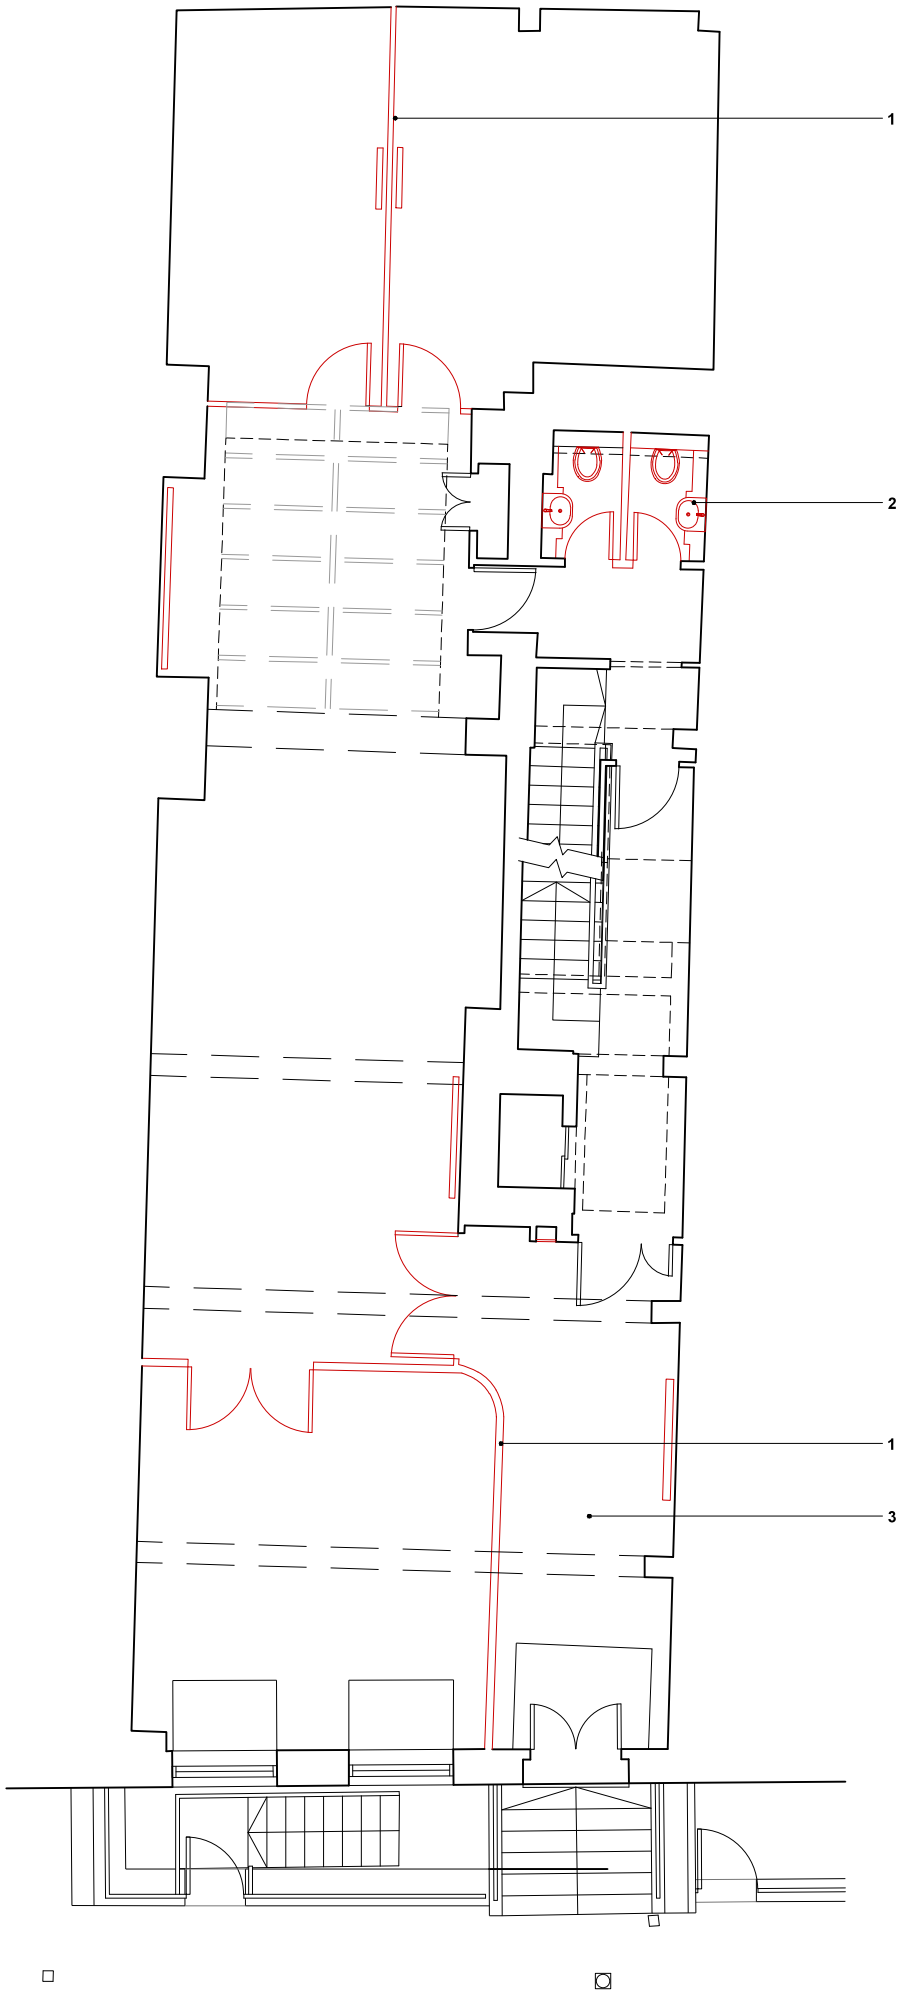

EXISTING

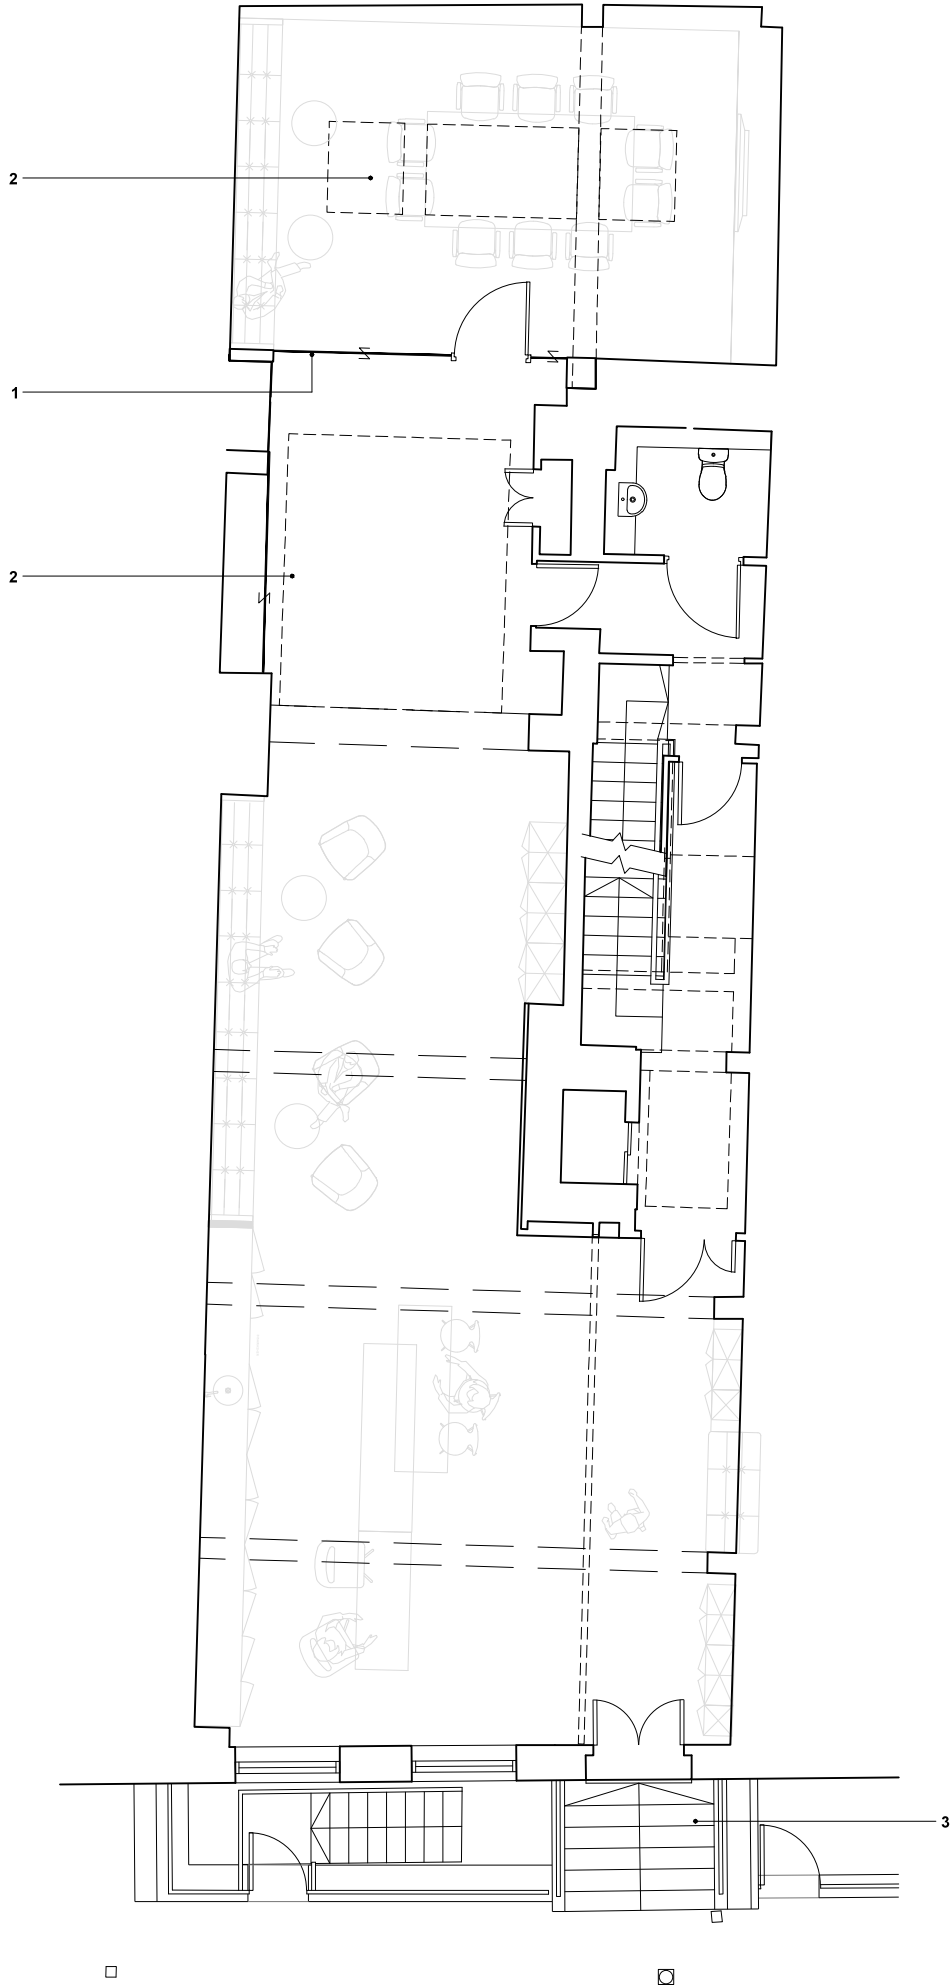


PROPOSED

NOTES

Architecture for London Limited

This drawing is copyright. All rights reserved.
Do not scale from this drawing: work from figured dimensions only.

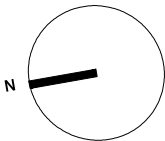

PROJECT TITLE 18 BEDFORD ROW							
DRAWING TITLE EX & PR GROUND FLOOR PLAN							
DWG STATUS PLANNING							
DRAWN	AM	FILE	xxx	DATE	15-07-16	REVISION	
CHECKED	TD	JOB NO.	16057	SCALE	1:100 @ A3	DWG NO.	PL-101