

DEMOLITION KEY



Elements to be demolished


KEY

- Existing air conditioning units to be removed.


KEY

- New Daikin REYQ16T1 condenser installed on roof. Refer to acoustic report for further information.
- New Daikin RZQG100L9V1 split system condenser installed on roof. Refer to acoustic report for further information.
- Position of new satellite dish

Fixtures/fittings removed

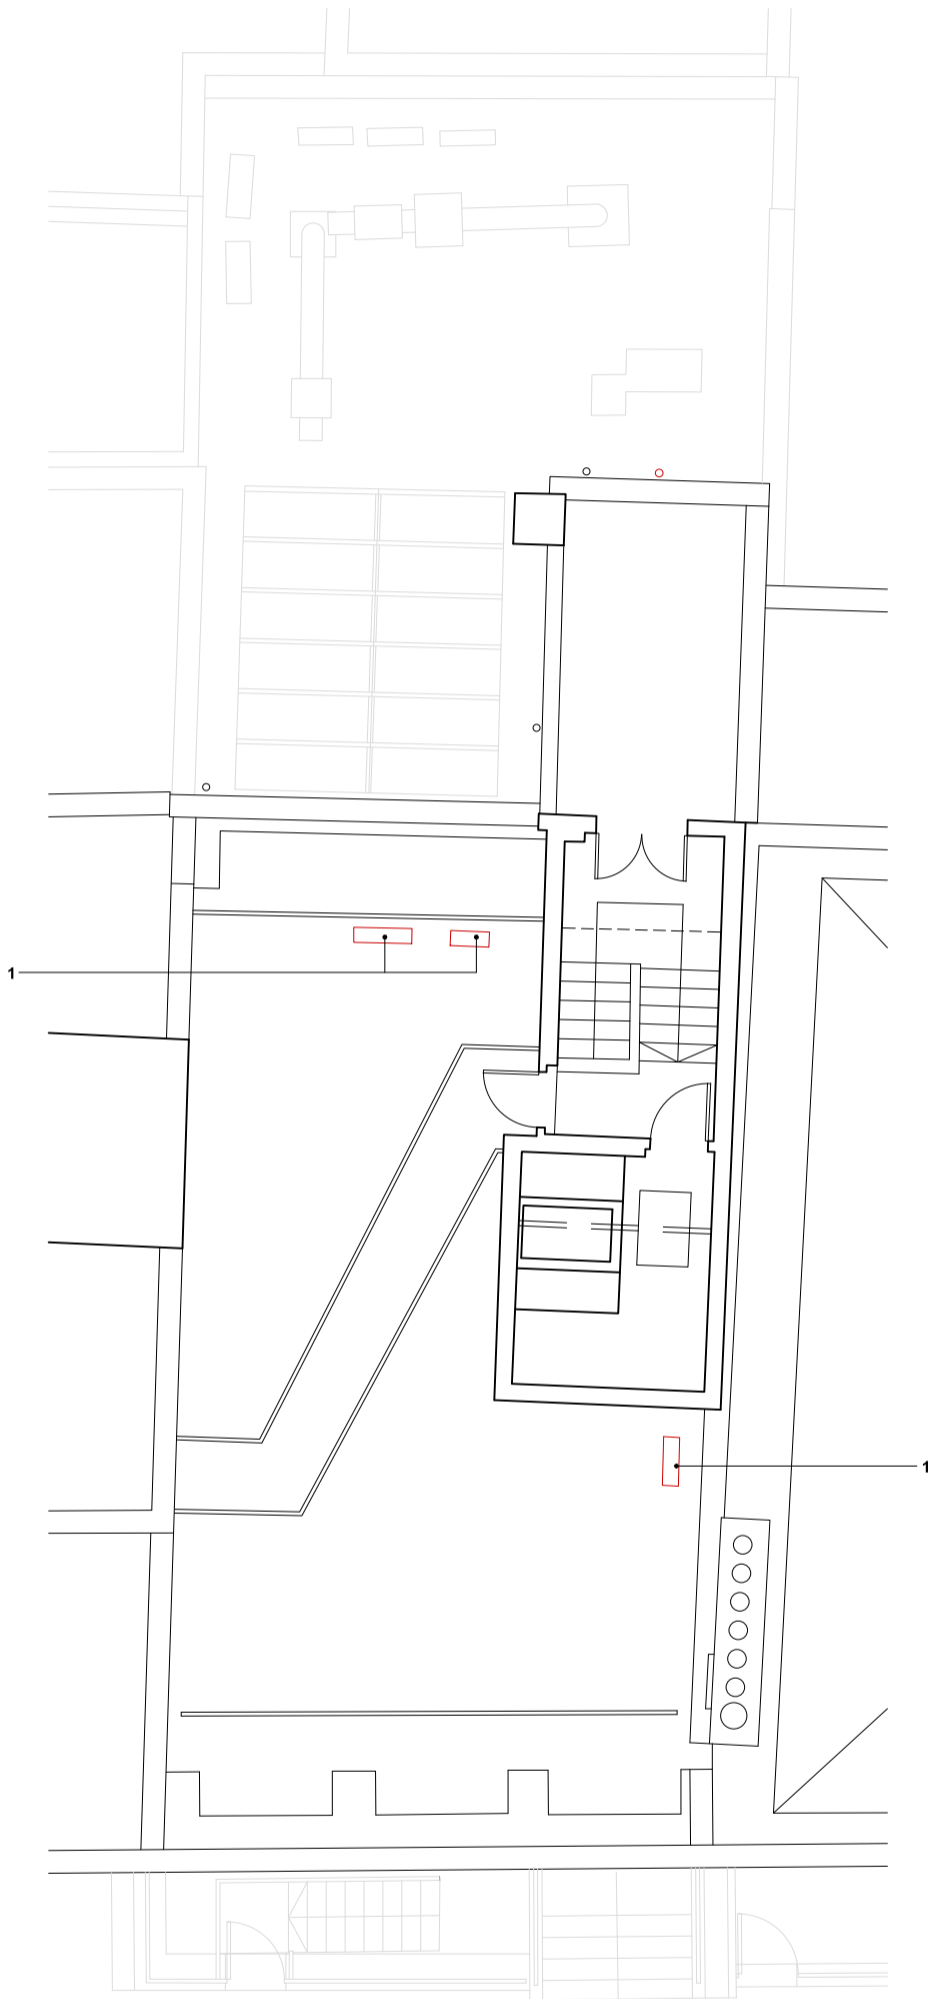

EXISTING

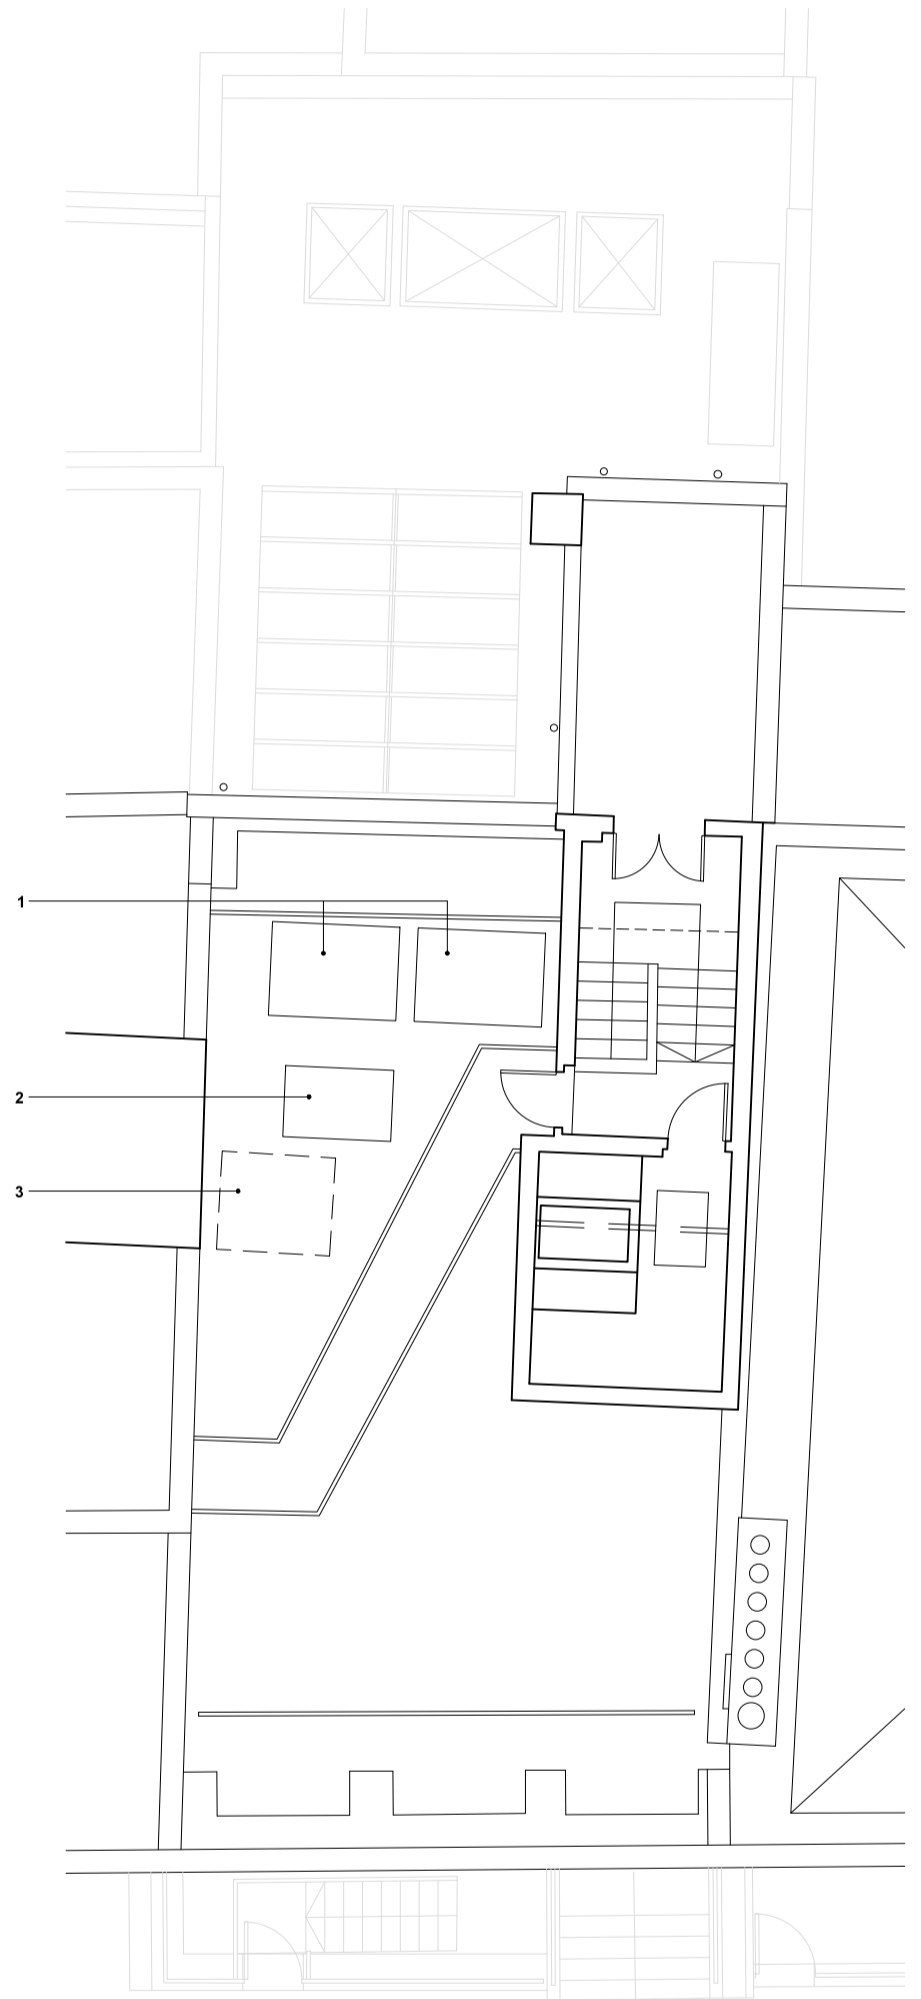


PROPOSED

NOTES

Architecture for London Limited

This drawing is copyright. All rights reserved.  
Do not scale from this drawing: work from figured dimensions only.

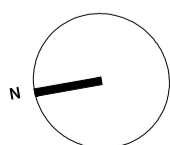

82 Clerkenwell Road London EC1M 5RF t: 020 3637 4236  
e: mail@architectureforlondon.com w: www.architectureforlondon.com

PROJECT TITLE 18 BEDFORD ROW					
DRAWING TITLE EX & PR FIFTH FLOOR PLAN					
DWG STATUS PLANNING					
DRAWN	AM	FILE	xxx	DATE	15-07-16
CHECKED	TD	JOB NO.	16057	SCALE	1:100 @ A3
				REVISION	
				DWG NO.	PL-103