




EXISTING LOWER GROUND PLAN.
1:50

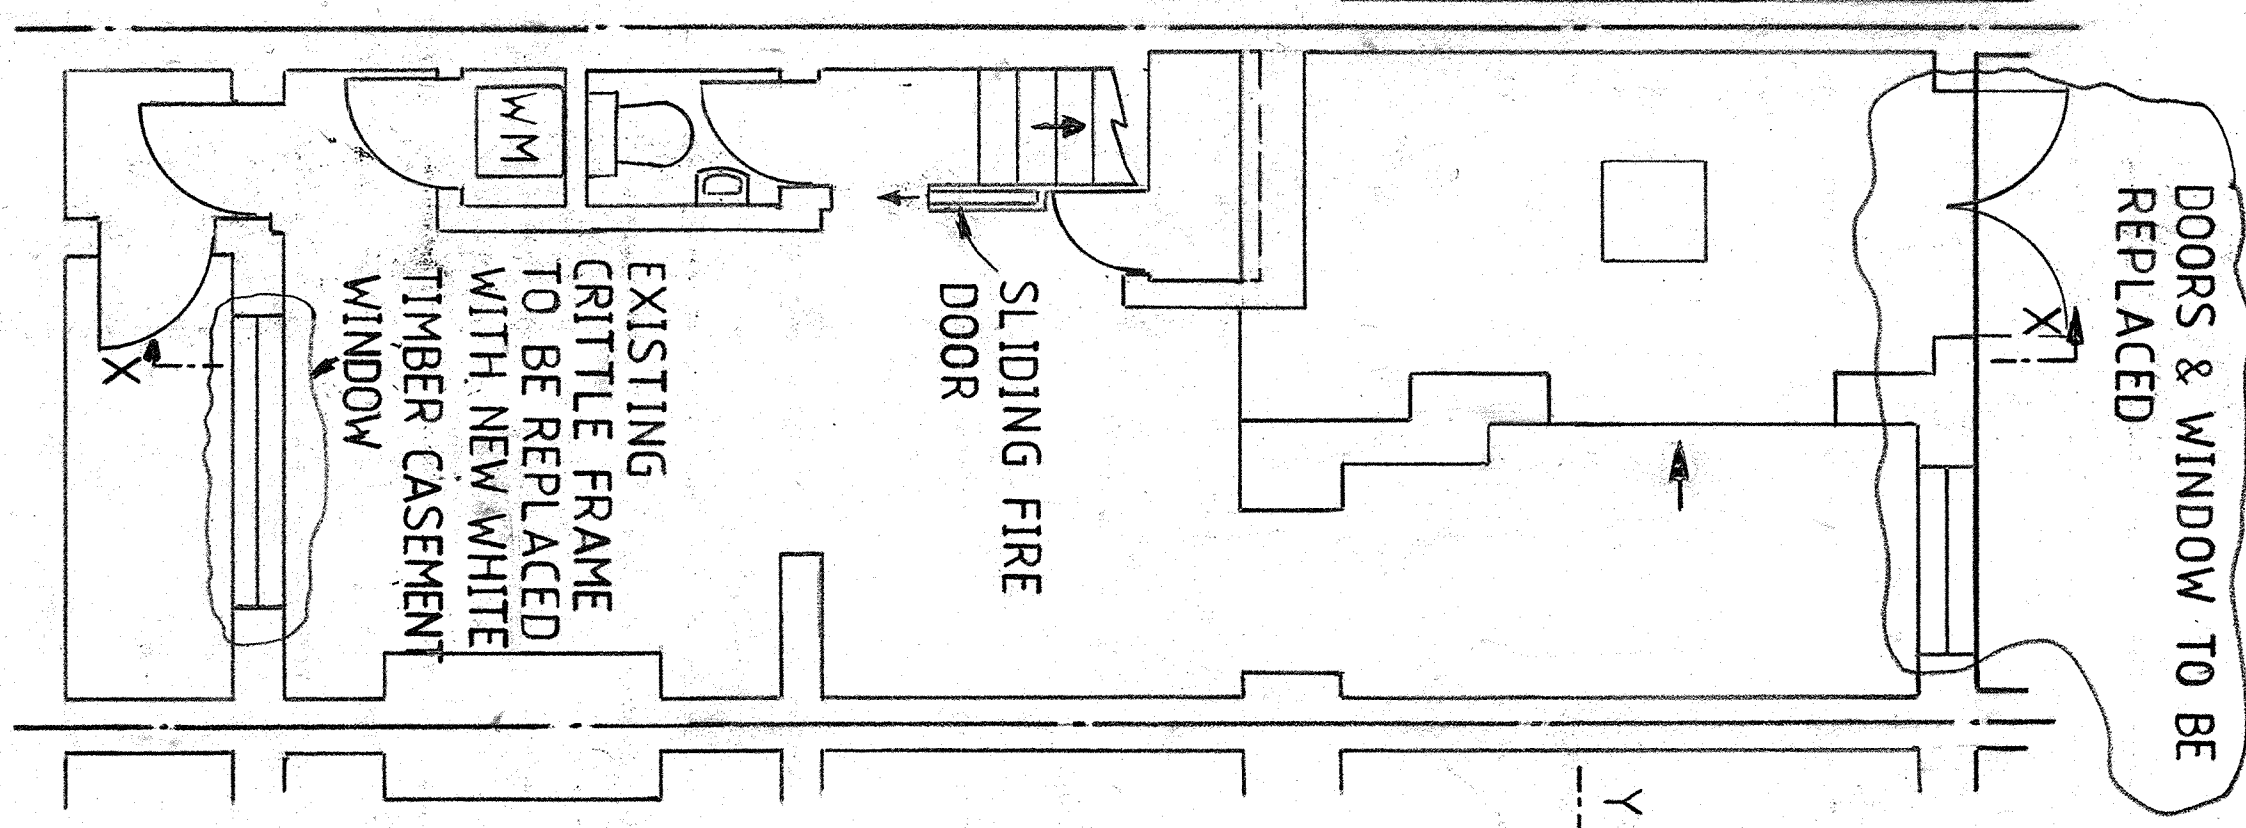


PROPOSED LOWER GROUND PLAN.
1:50

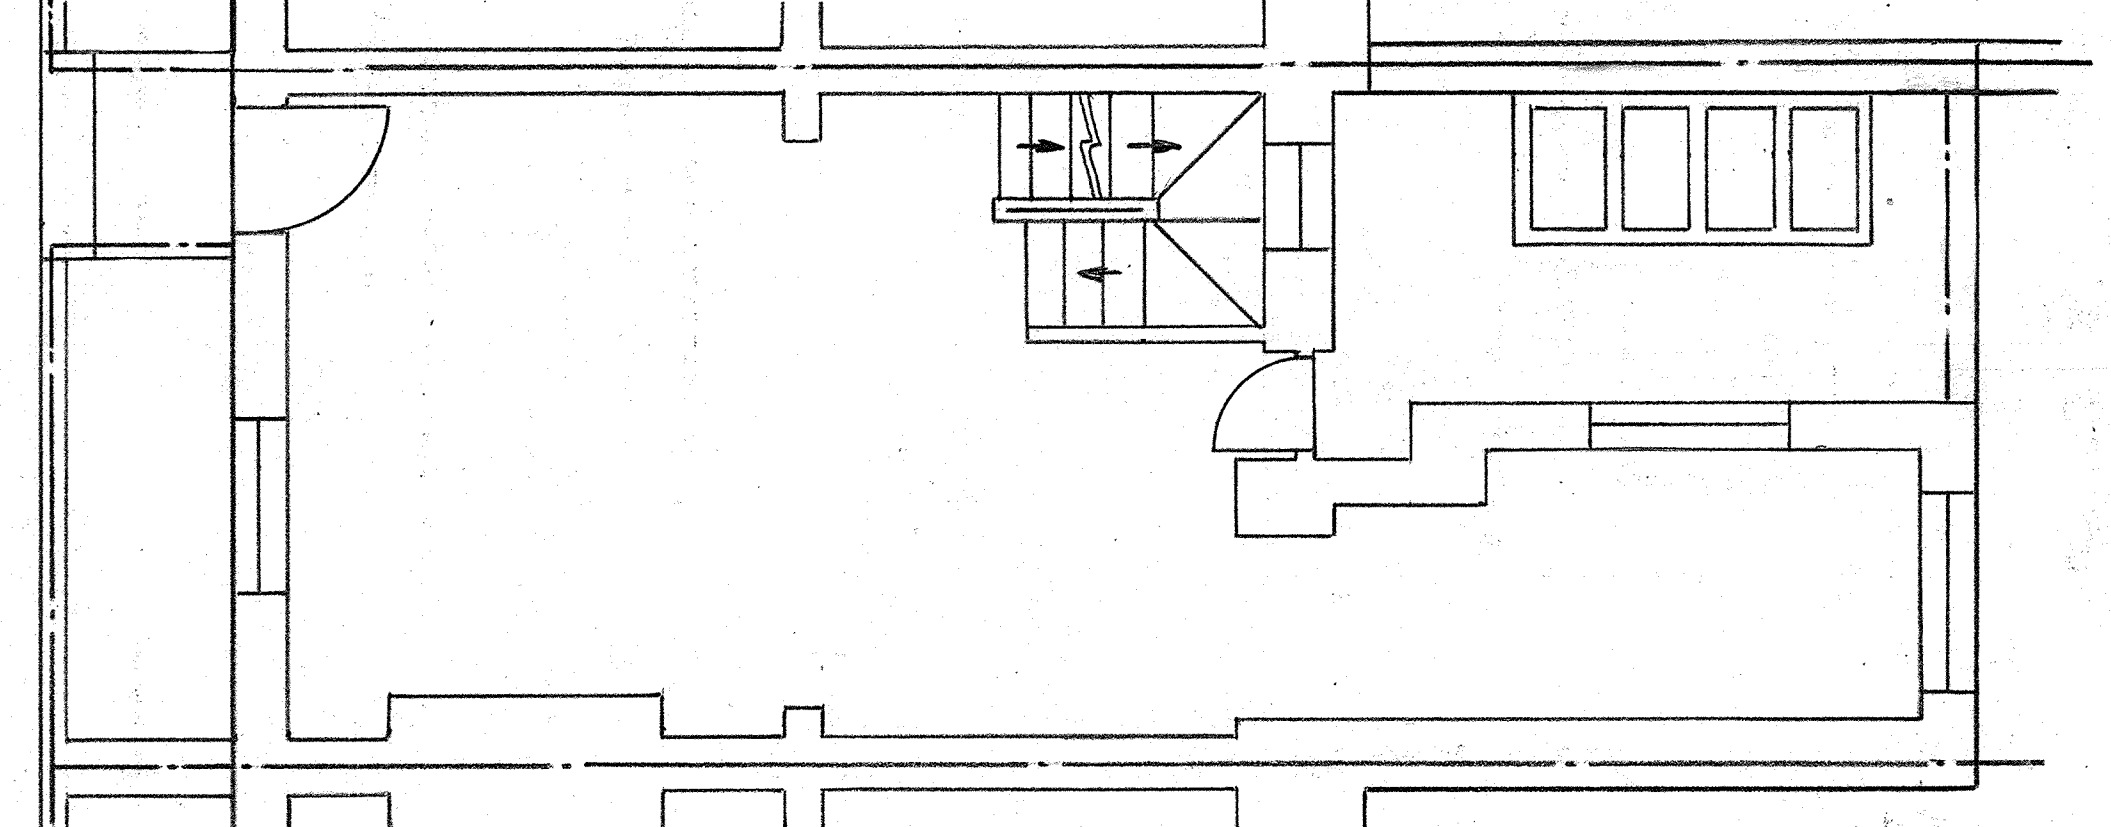



EXISTING GROUND PLAN.
1:50

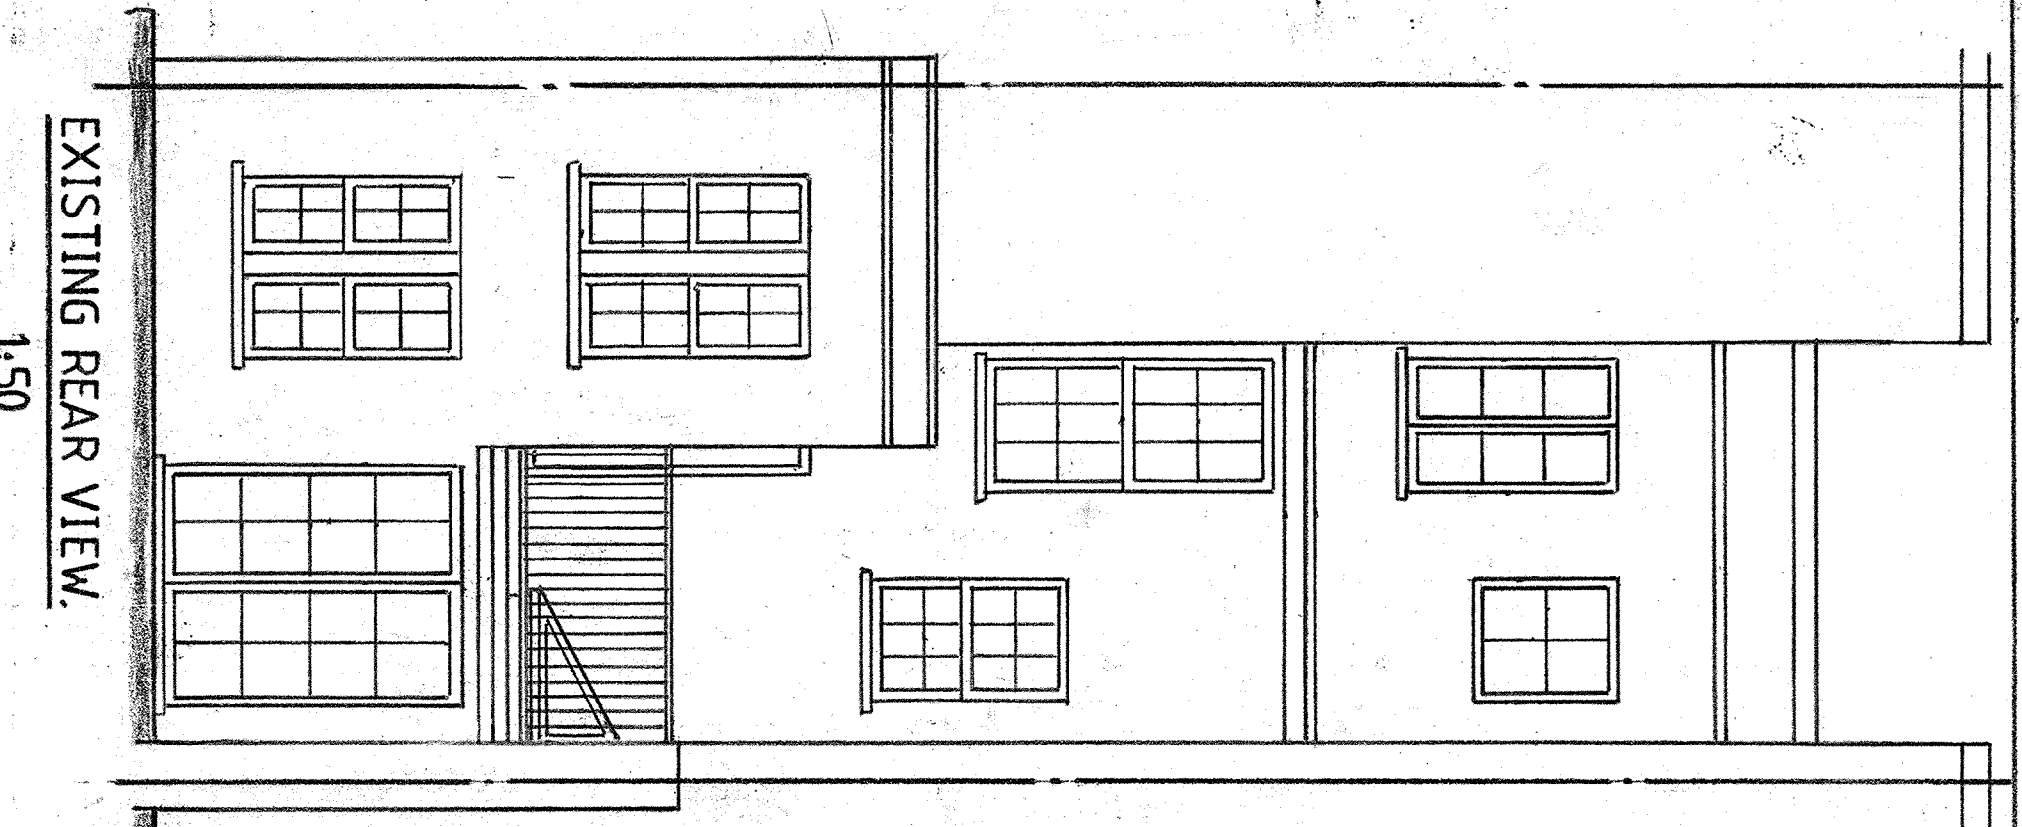


EXISTING REAR VIEW.
1:50

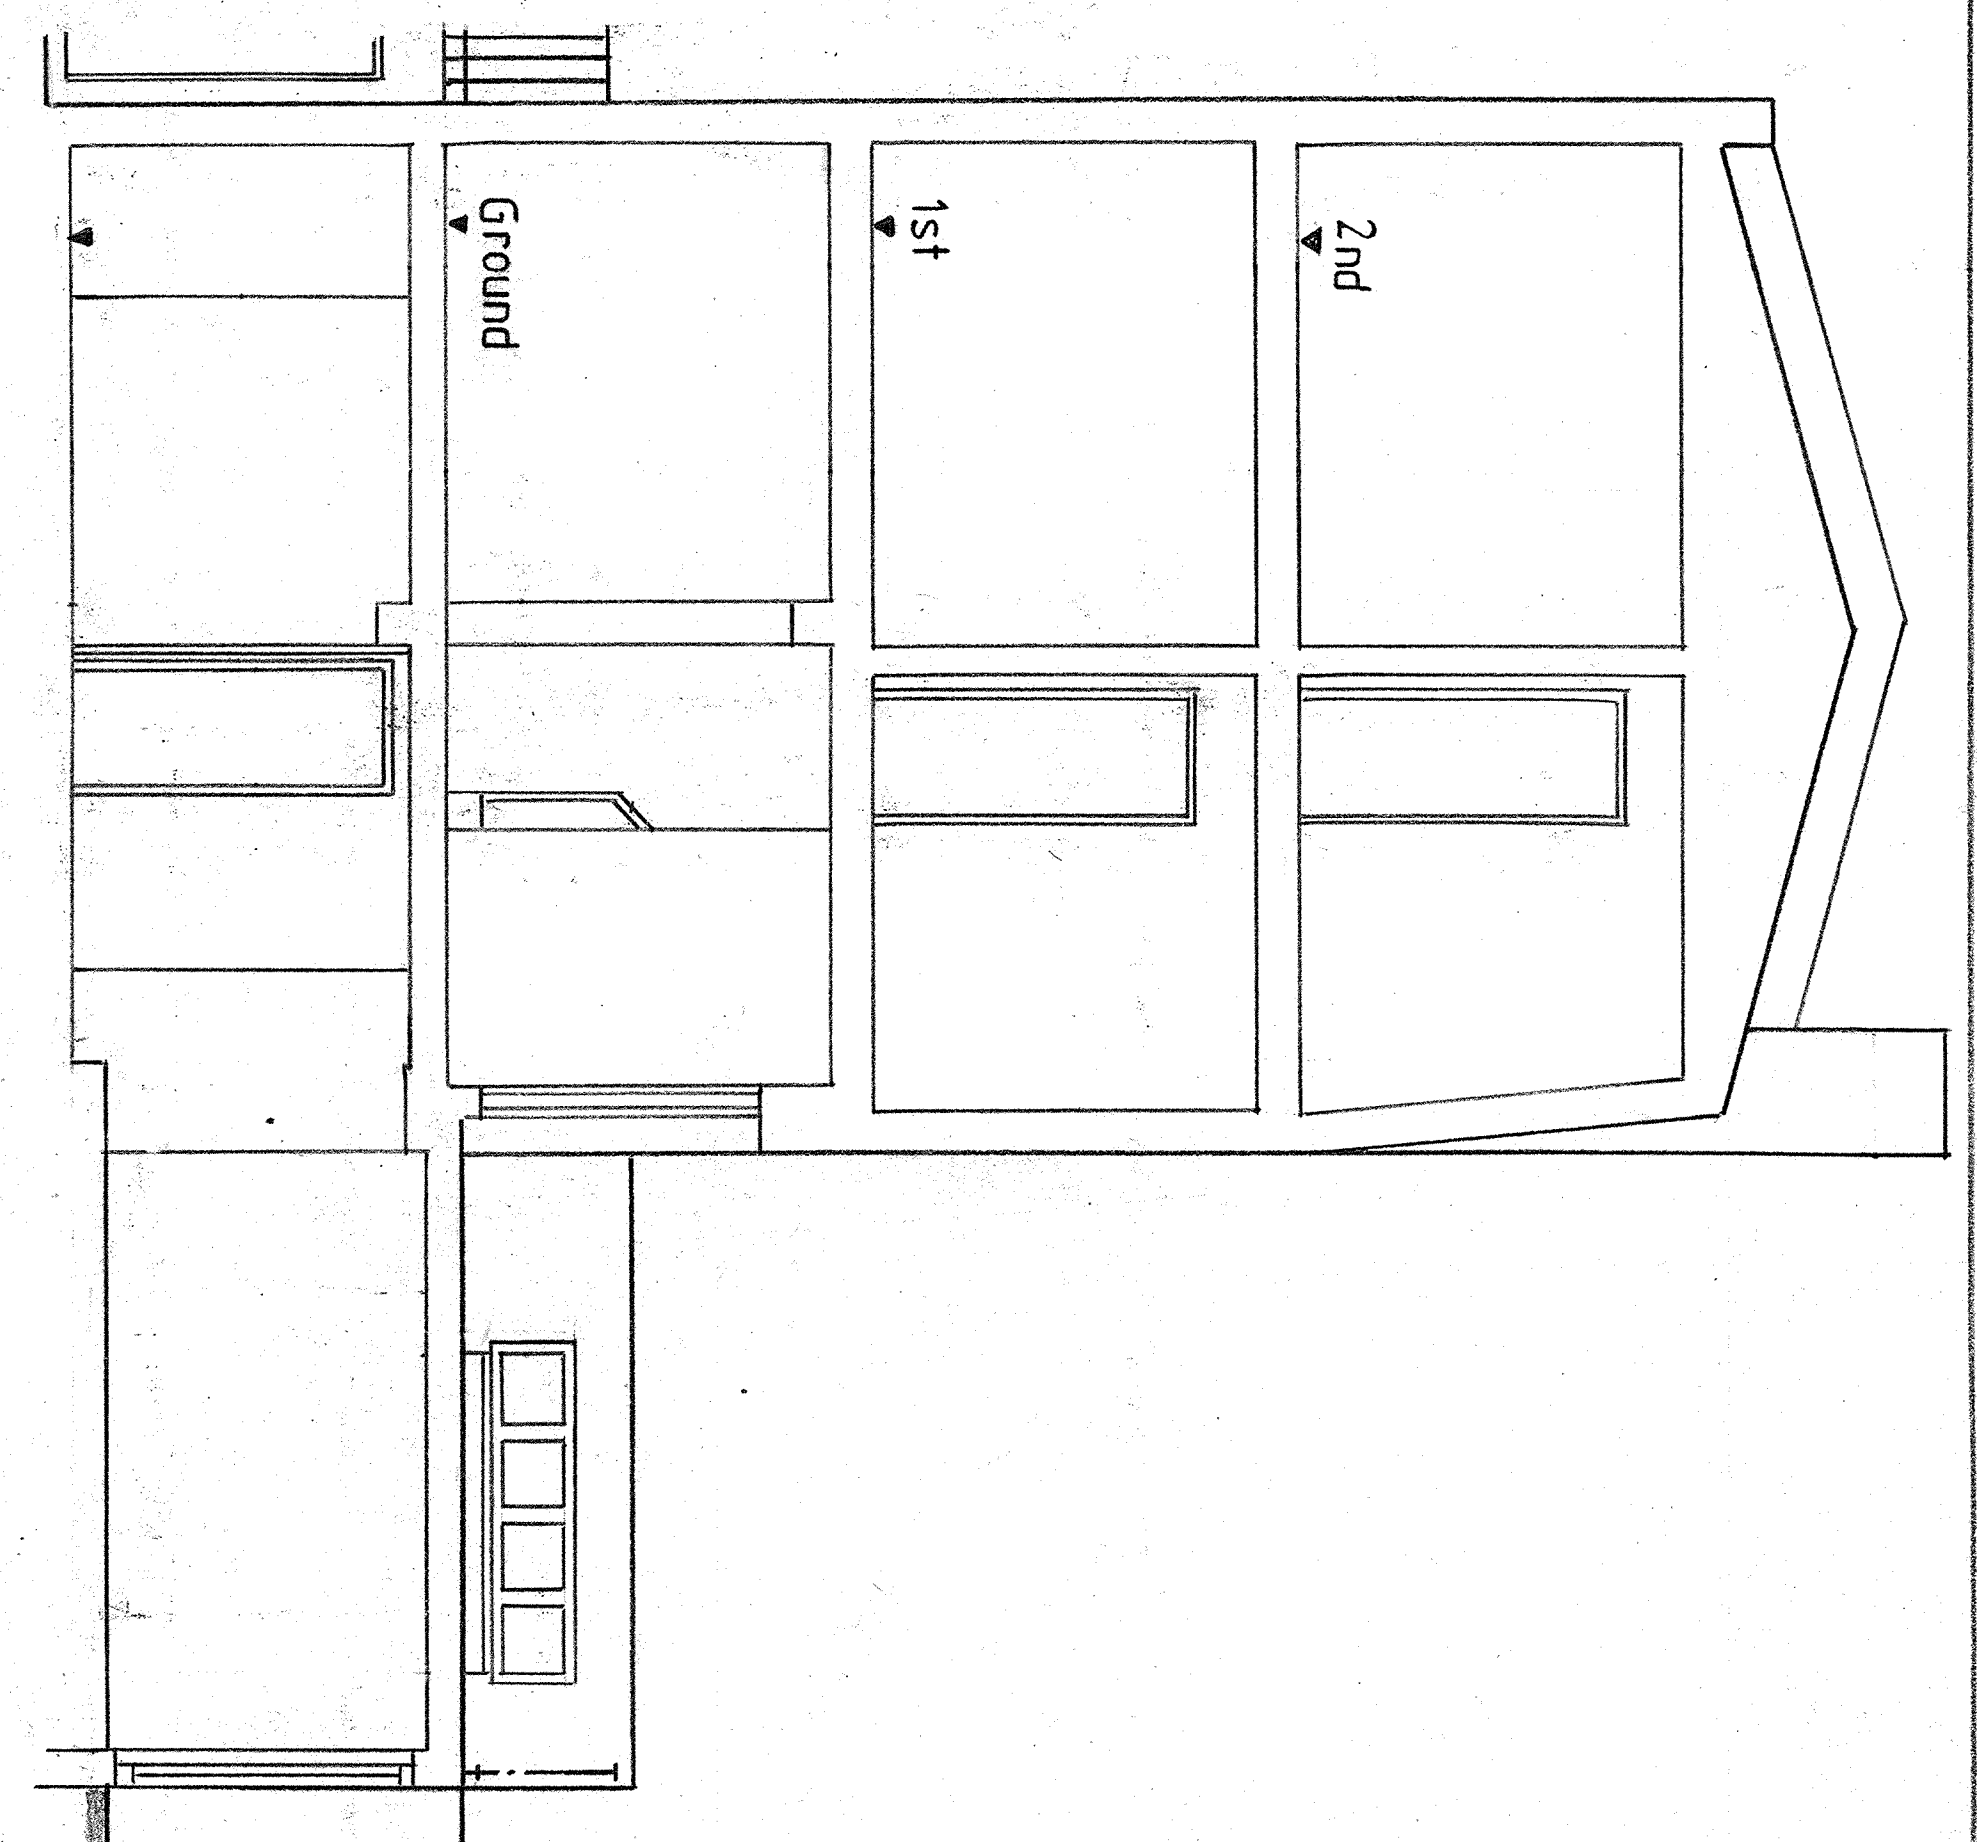


PROPOSED SECTION XX.
1:50

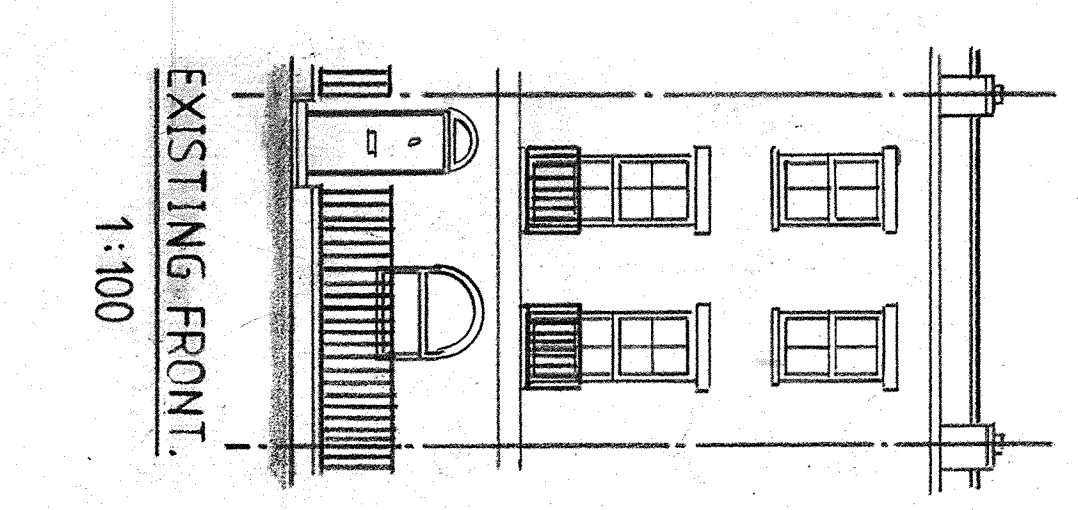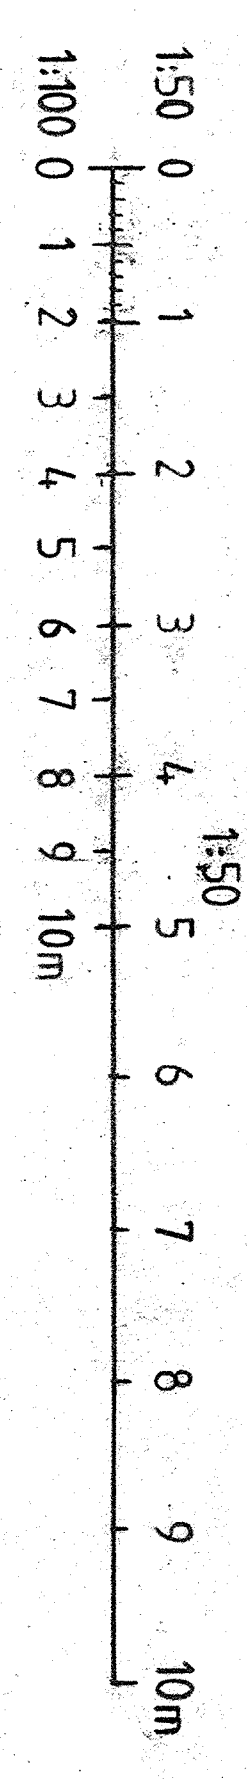


EXISTING FRONT.
1:100

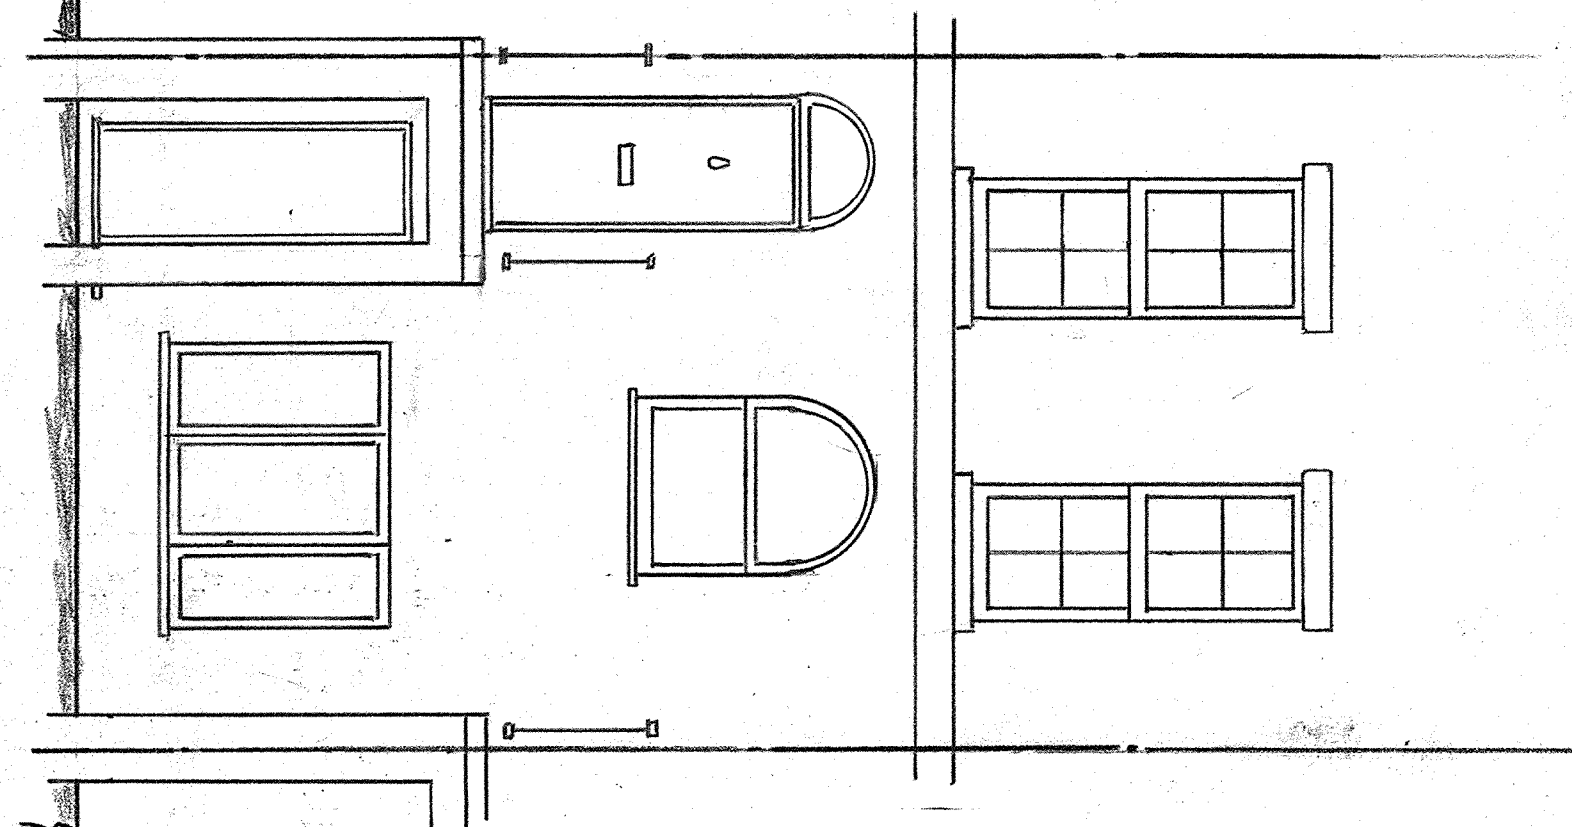


PROPOSED FRONT VIEW.
1:50

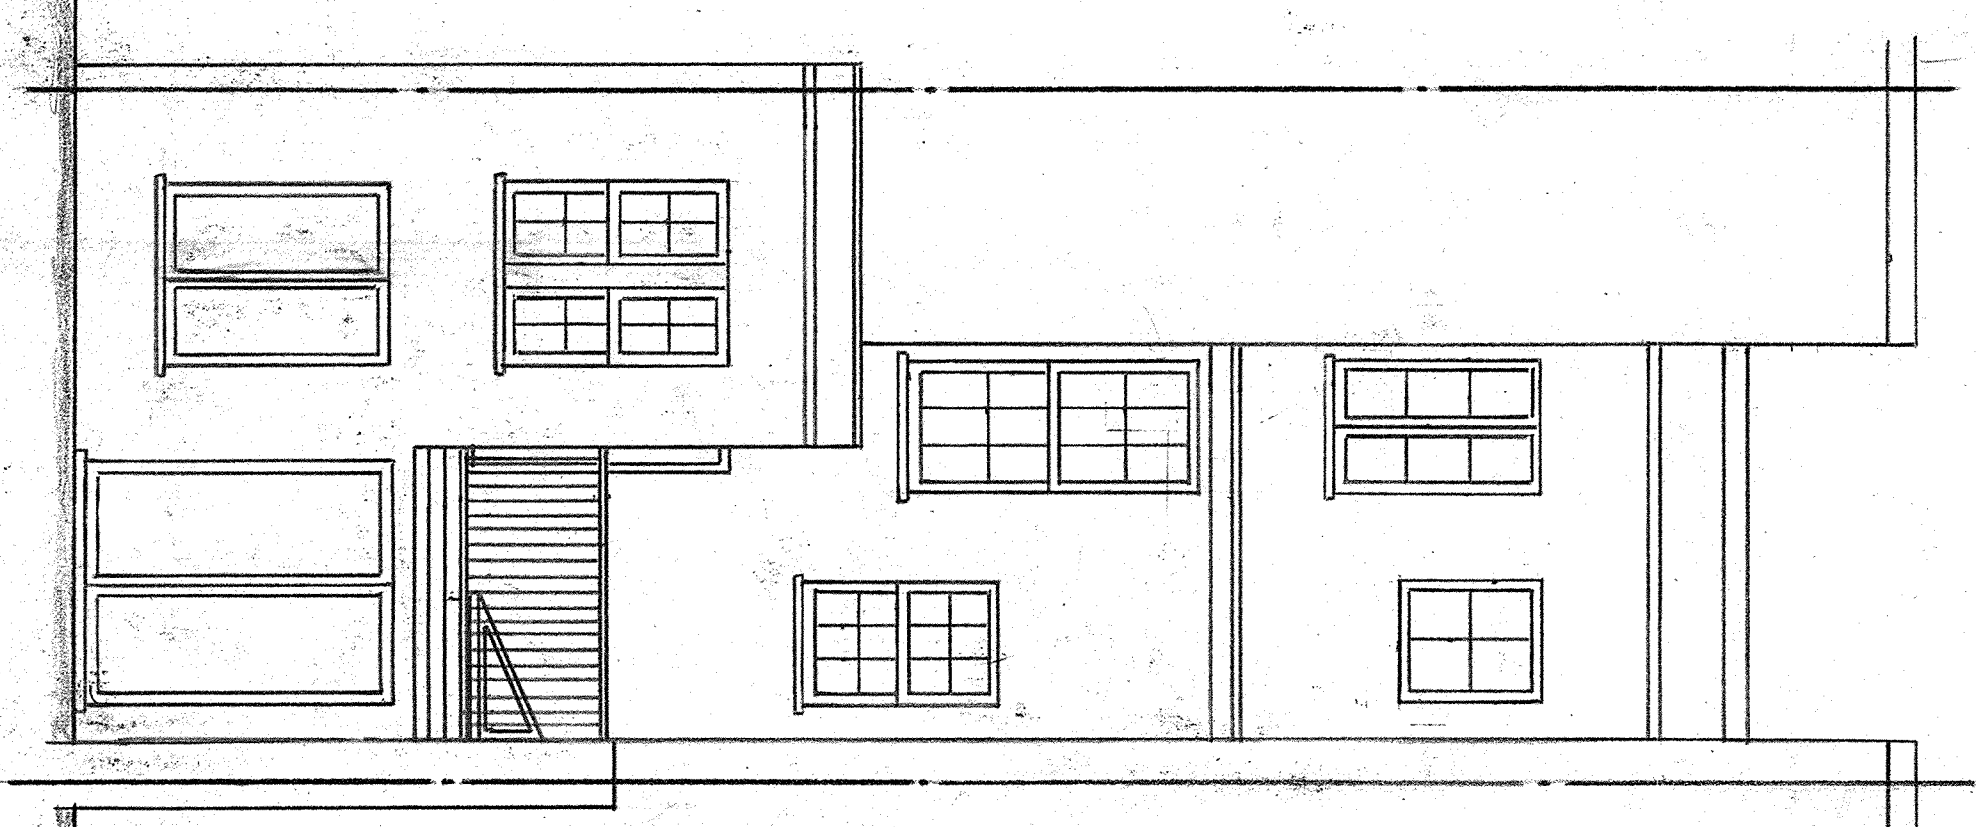

PROPOSED REAR VIEW.
1:50

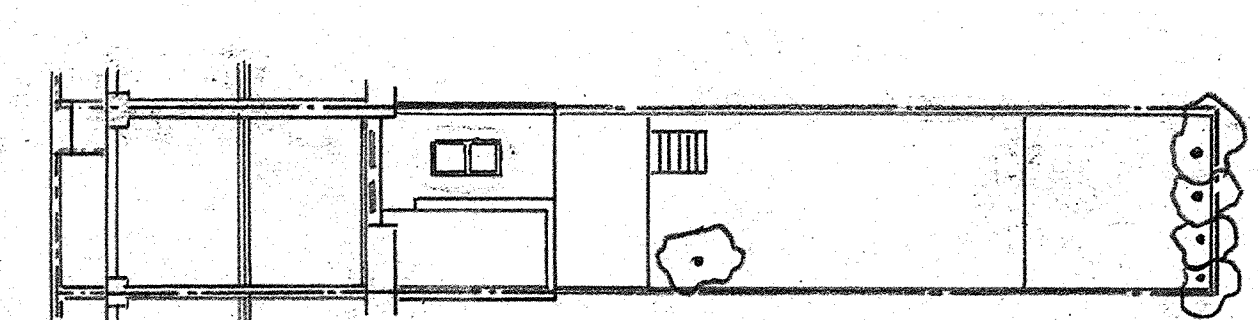

Jeffrey's street
SITE PLAN.
1:200

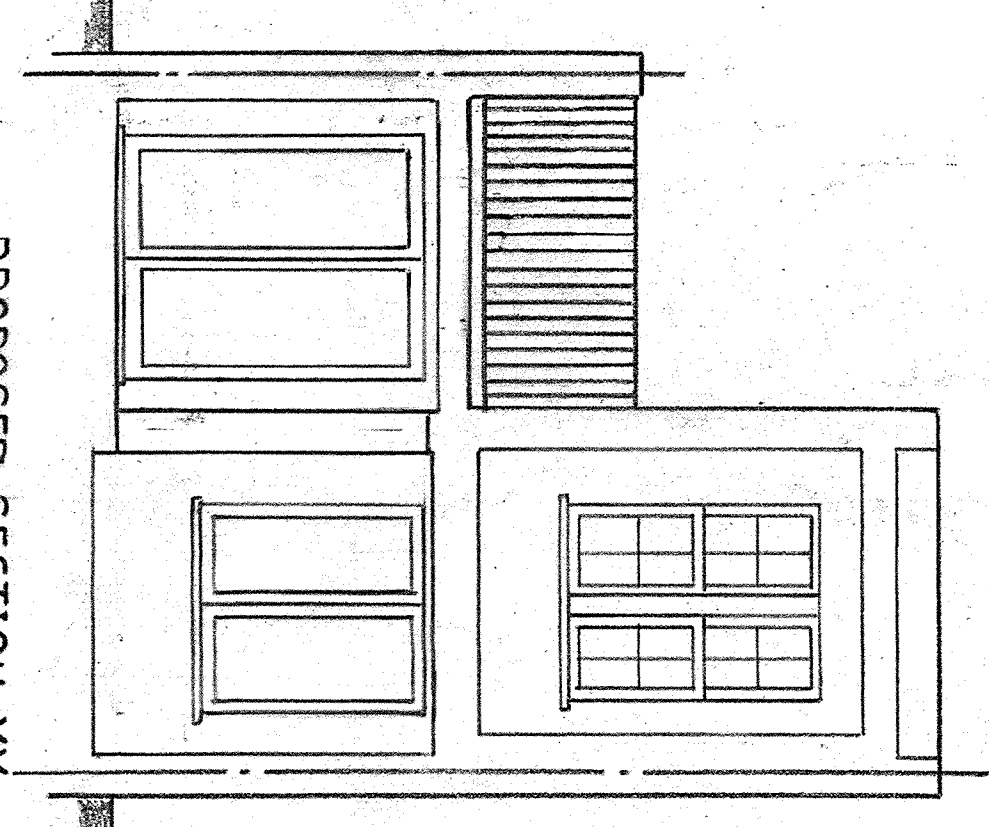

PROPOSED SECTION YY.
1:50

PAUL STEVENSON DESIGN LTD.
paul.stevenson1@btinternet.com

Project:
29 Jeffrey's Street, NW1 9PS.
Proposed Lower Ground Rear Alterations,
Existing & Proposed Plans, Elevations & Sections.

Contract No.
030915

Drawing No.
030915-01 (A1) A

Date:
1.3.16

Checked By:

Finish:
All materials and finishes to match existing.

Drawn By: CPK

Scale: 1:50, 1:100 & 1:200