
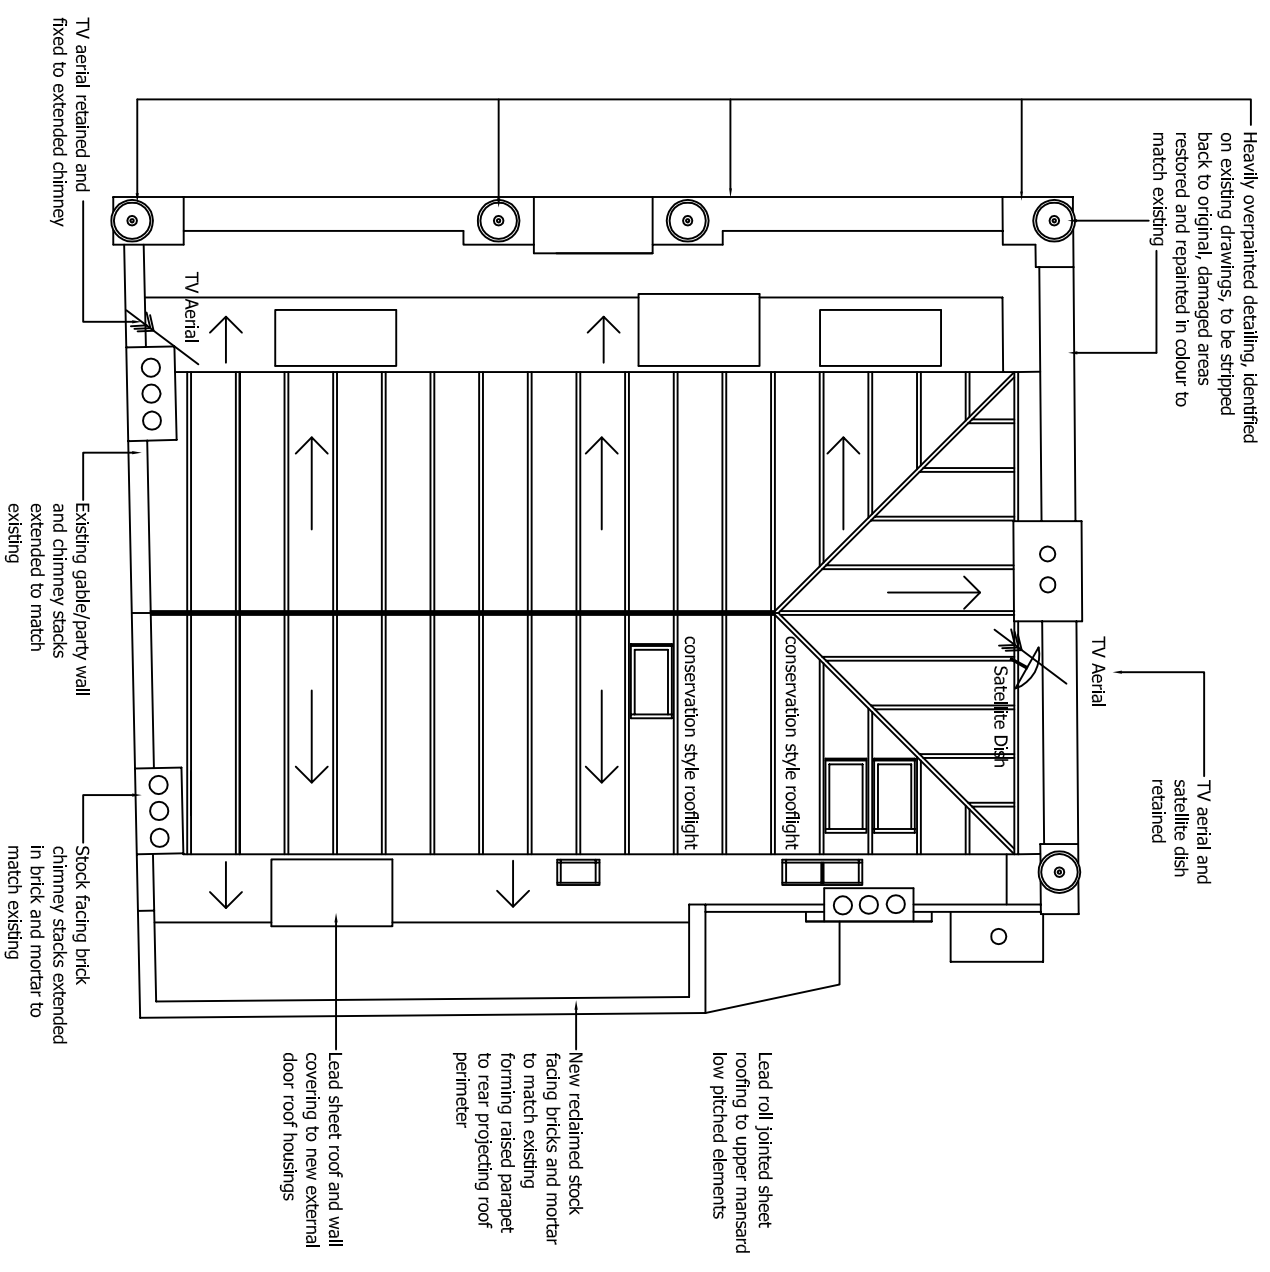


PROPOSED THIRD FLOOR PLAN
 SCALE 1:100 @ A3

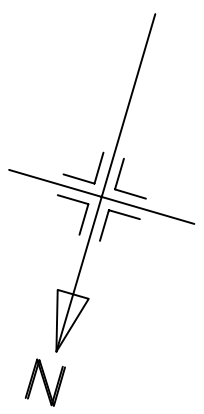

PROPOSED ROOF PLAN
 SCALE 1:100 @ A3

B. 27.07.16 - Adjusted to planners comments.
 A. 04.12.15 - Adjusted to planners comments.

MGA McGregor Associates

Client
 Haverstock Hill Ltd
 Wescott House
 35 Portland Place,
 London, W1B 1AE

Project
 New Residential Development
 94 Haverstock Hill
 London
 NW3 2BD

Drawing
 PLANNING DRAWING
 Proposed Third & Roof Plans

date	scale	drawn	checked
Oct 2014	1:100@A3	DM	DMG
job no	drawing no	rev	
2014_01	PL21	B	