



01 Existing North Elevation Window Bay Section

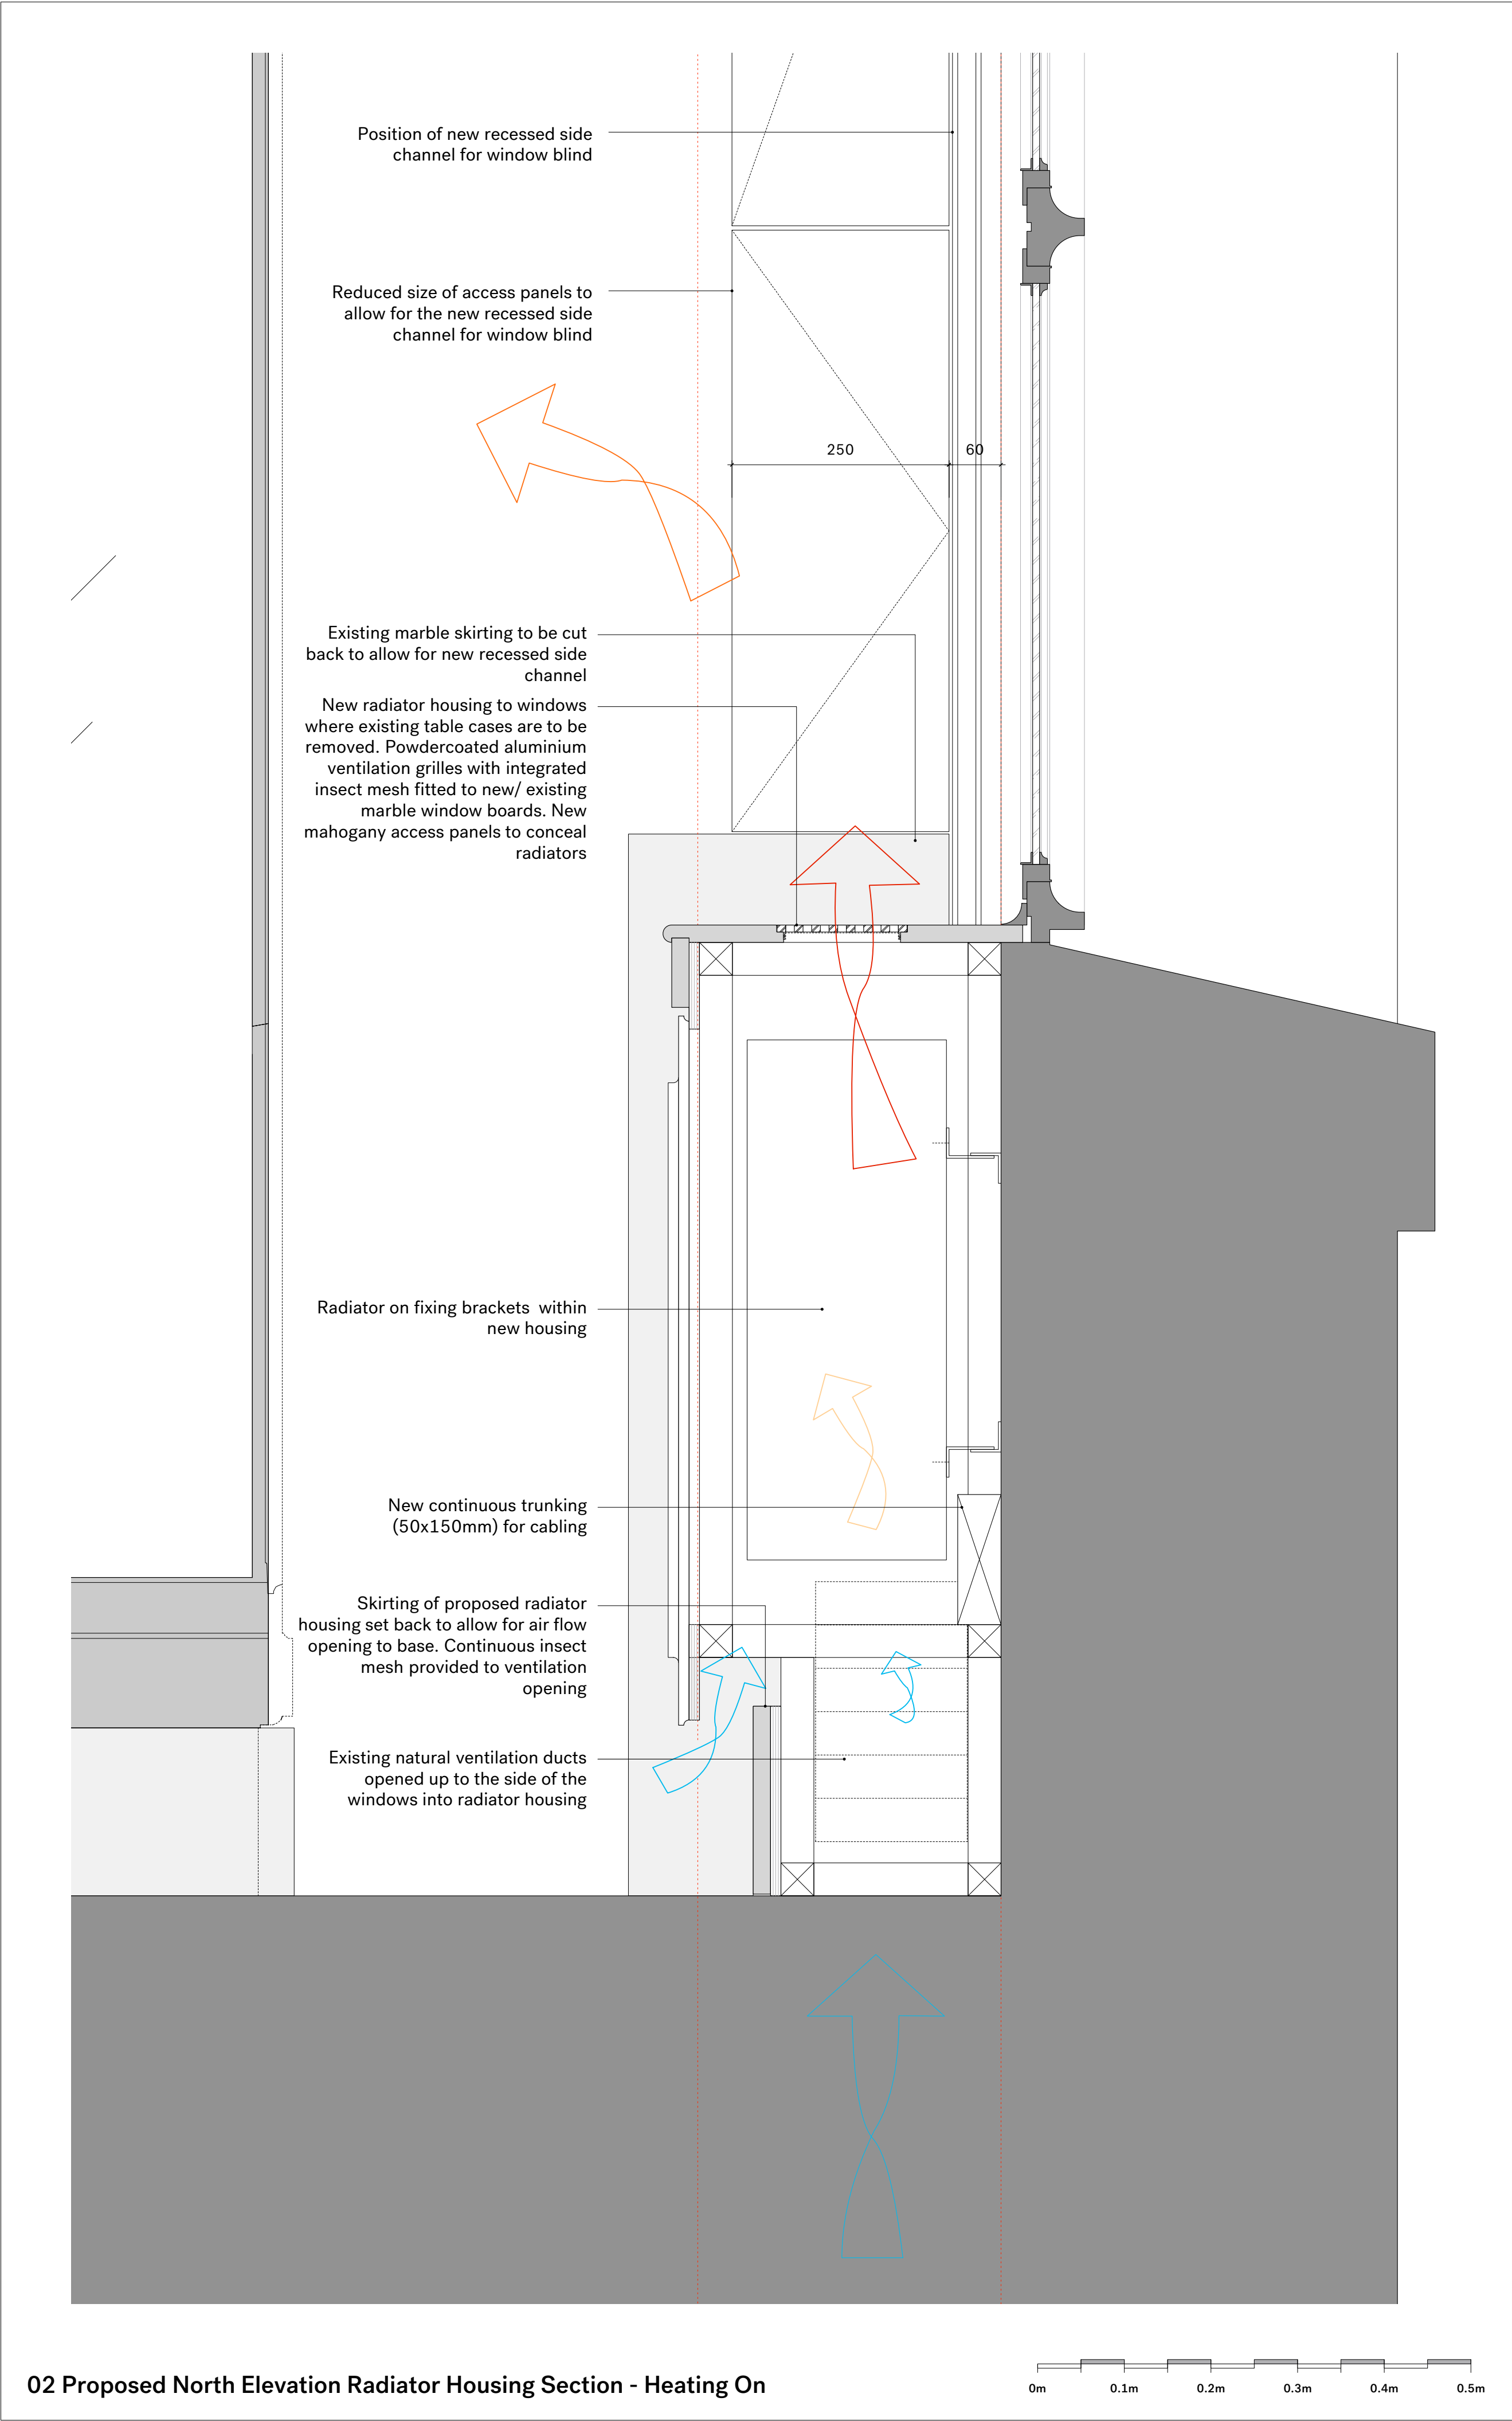

02 Proposed North Elevation Radiator Housing Section - Heating On

 

Rev.	Date	Description
-	29.07.16	Submitted for Listed Building Approval.

Notes:

1. All dimensions in mm.
2. This drawing to be read in conjunction with all relevant contract documents.
3. This drawing to be read in conjunction with all Engineer's and Main contractor/ Sub-Contractor drawings and documentation.
4. Do not scale from this drawing.
5. Report any errors, contradictions, and omissions to the architect as soon as possible.

Key:

Nissen Richards

Unit 5-6 Waterhouse T 020 7870 8899
8 Oraman Road info@nissenrichardsstudio.com
London N1 5QJ www.nissenrichardsstudio.com



Project: Sir Joseph Hotung Gallery and Selwyn and Ellie Alleyne Gallery Refurbishment

Client: The British Museum

Title: Existing & Proposed North Elevation Window Bay Section Detail

Scale: 1:5 at A1 1:10 at A3

Drawing no: A1628-PL-700/-

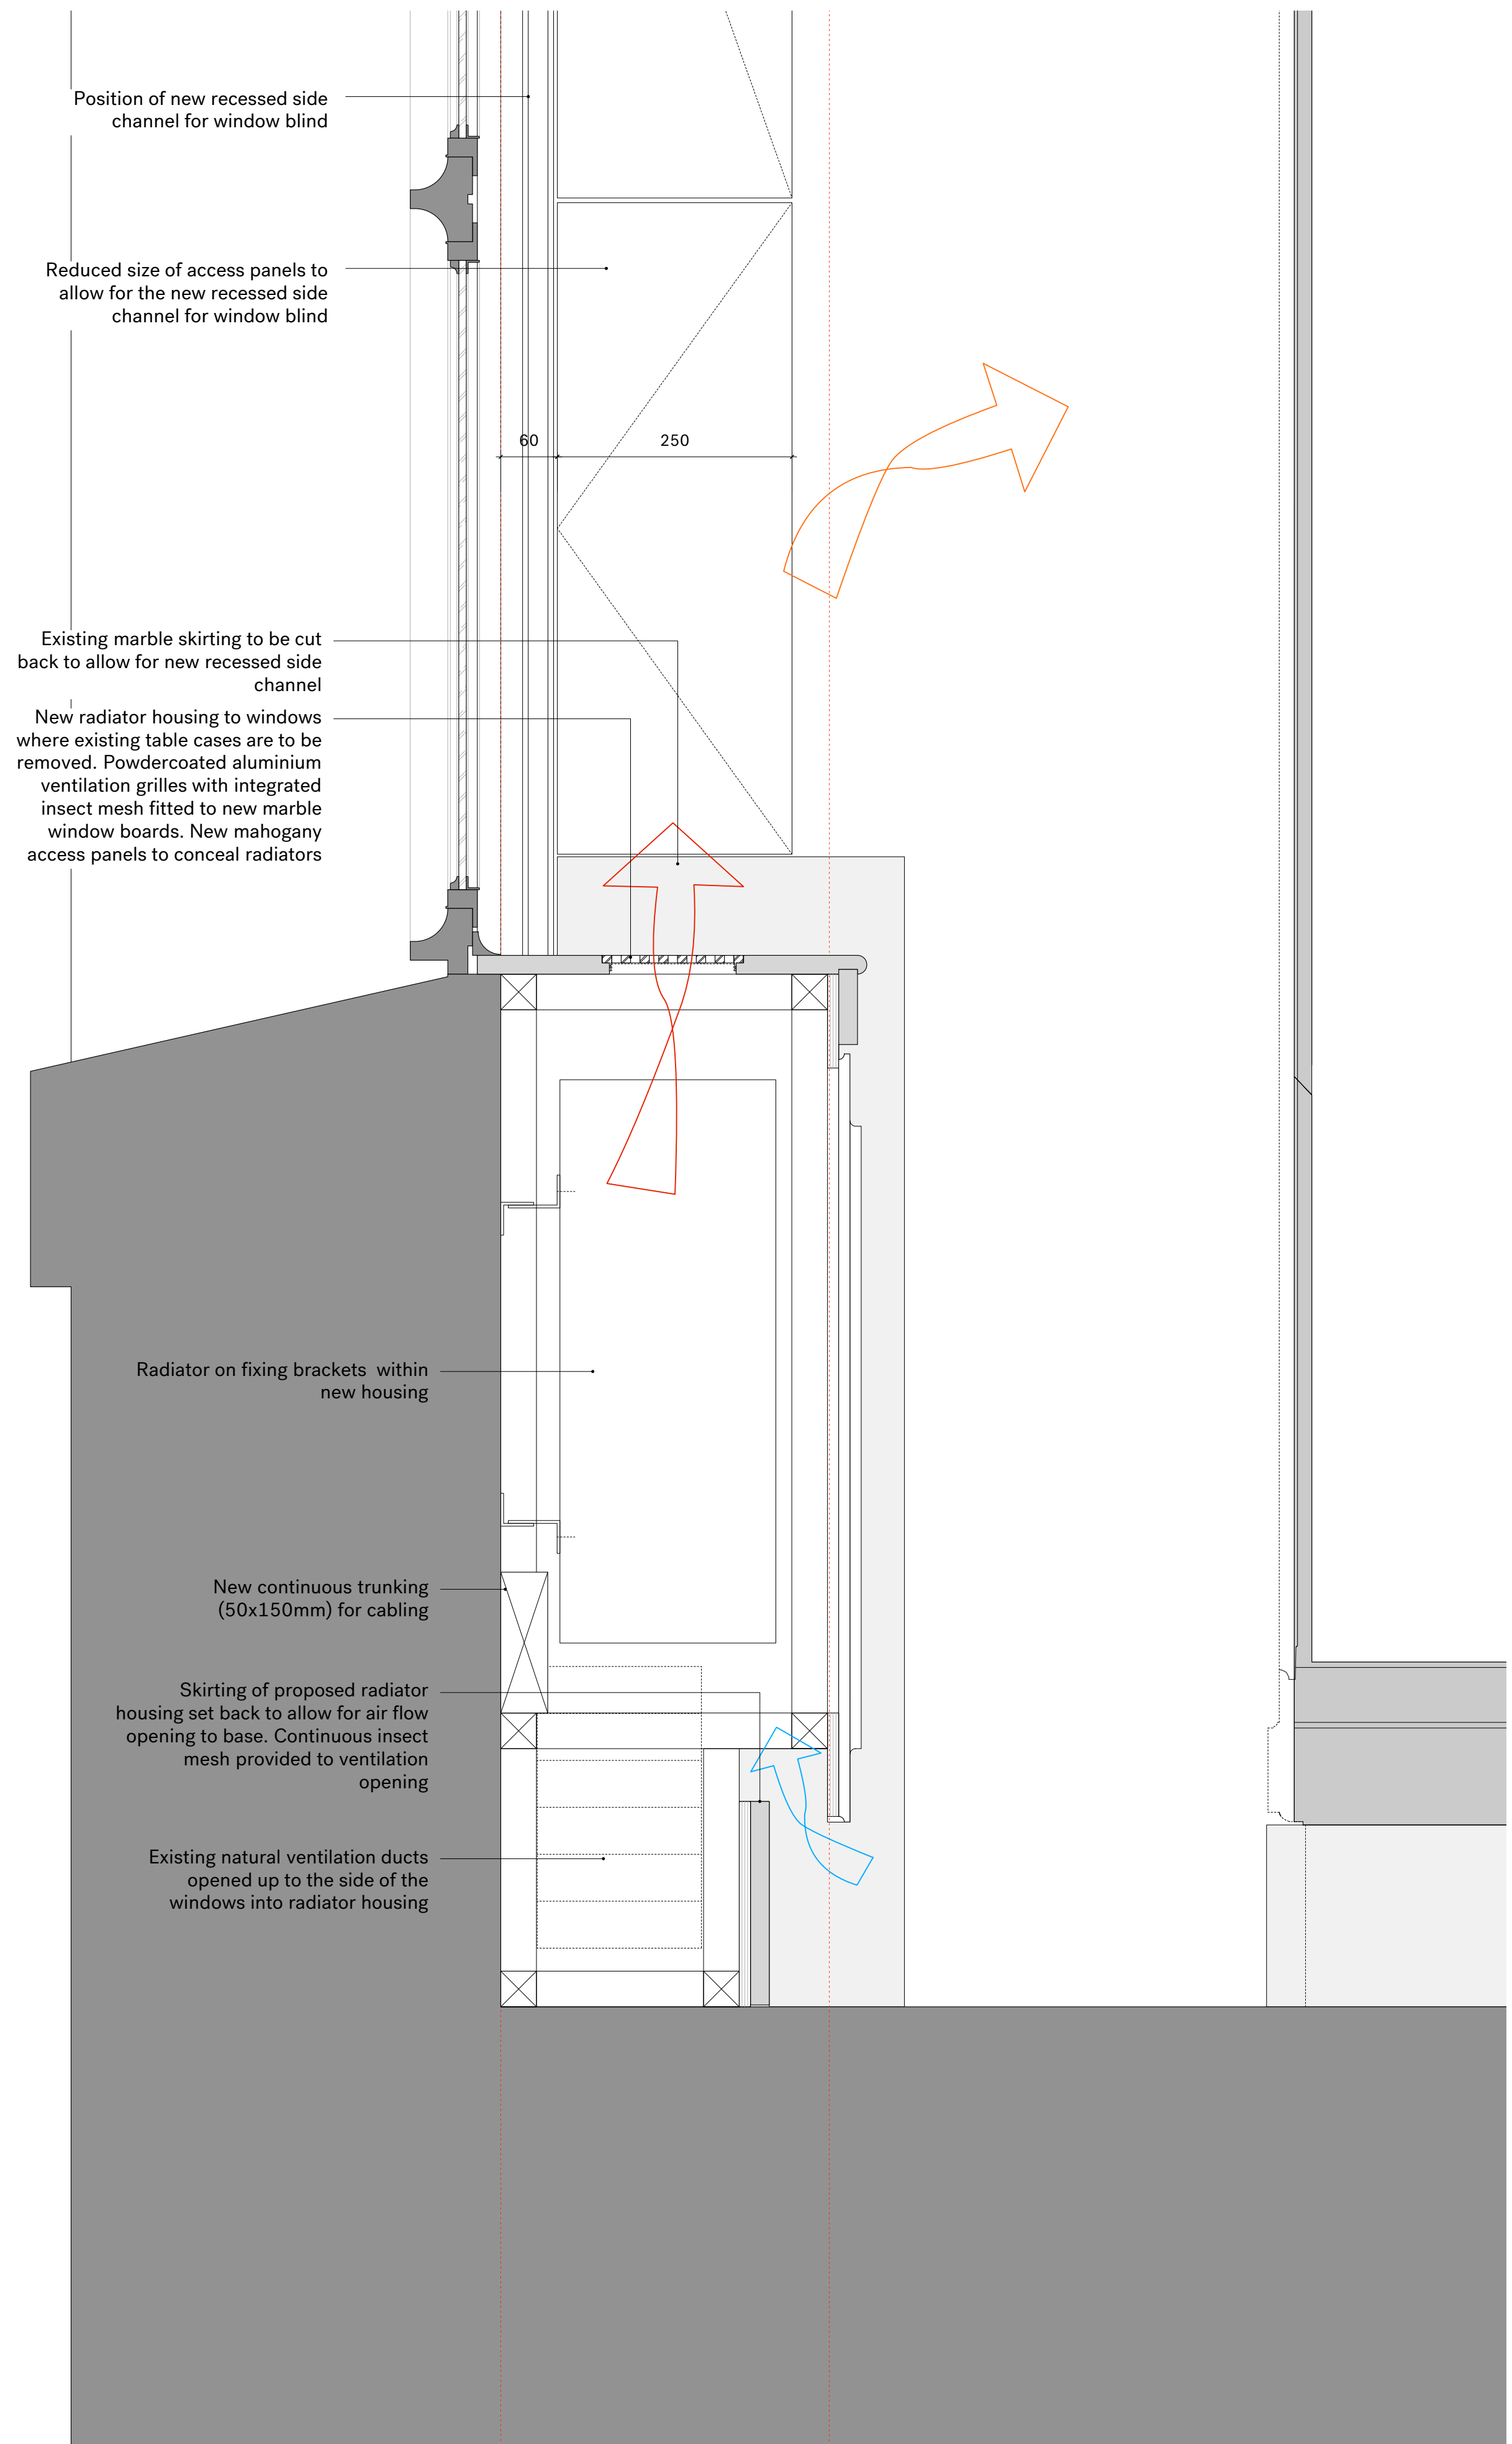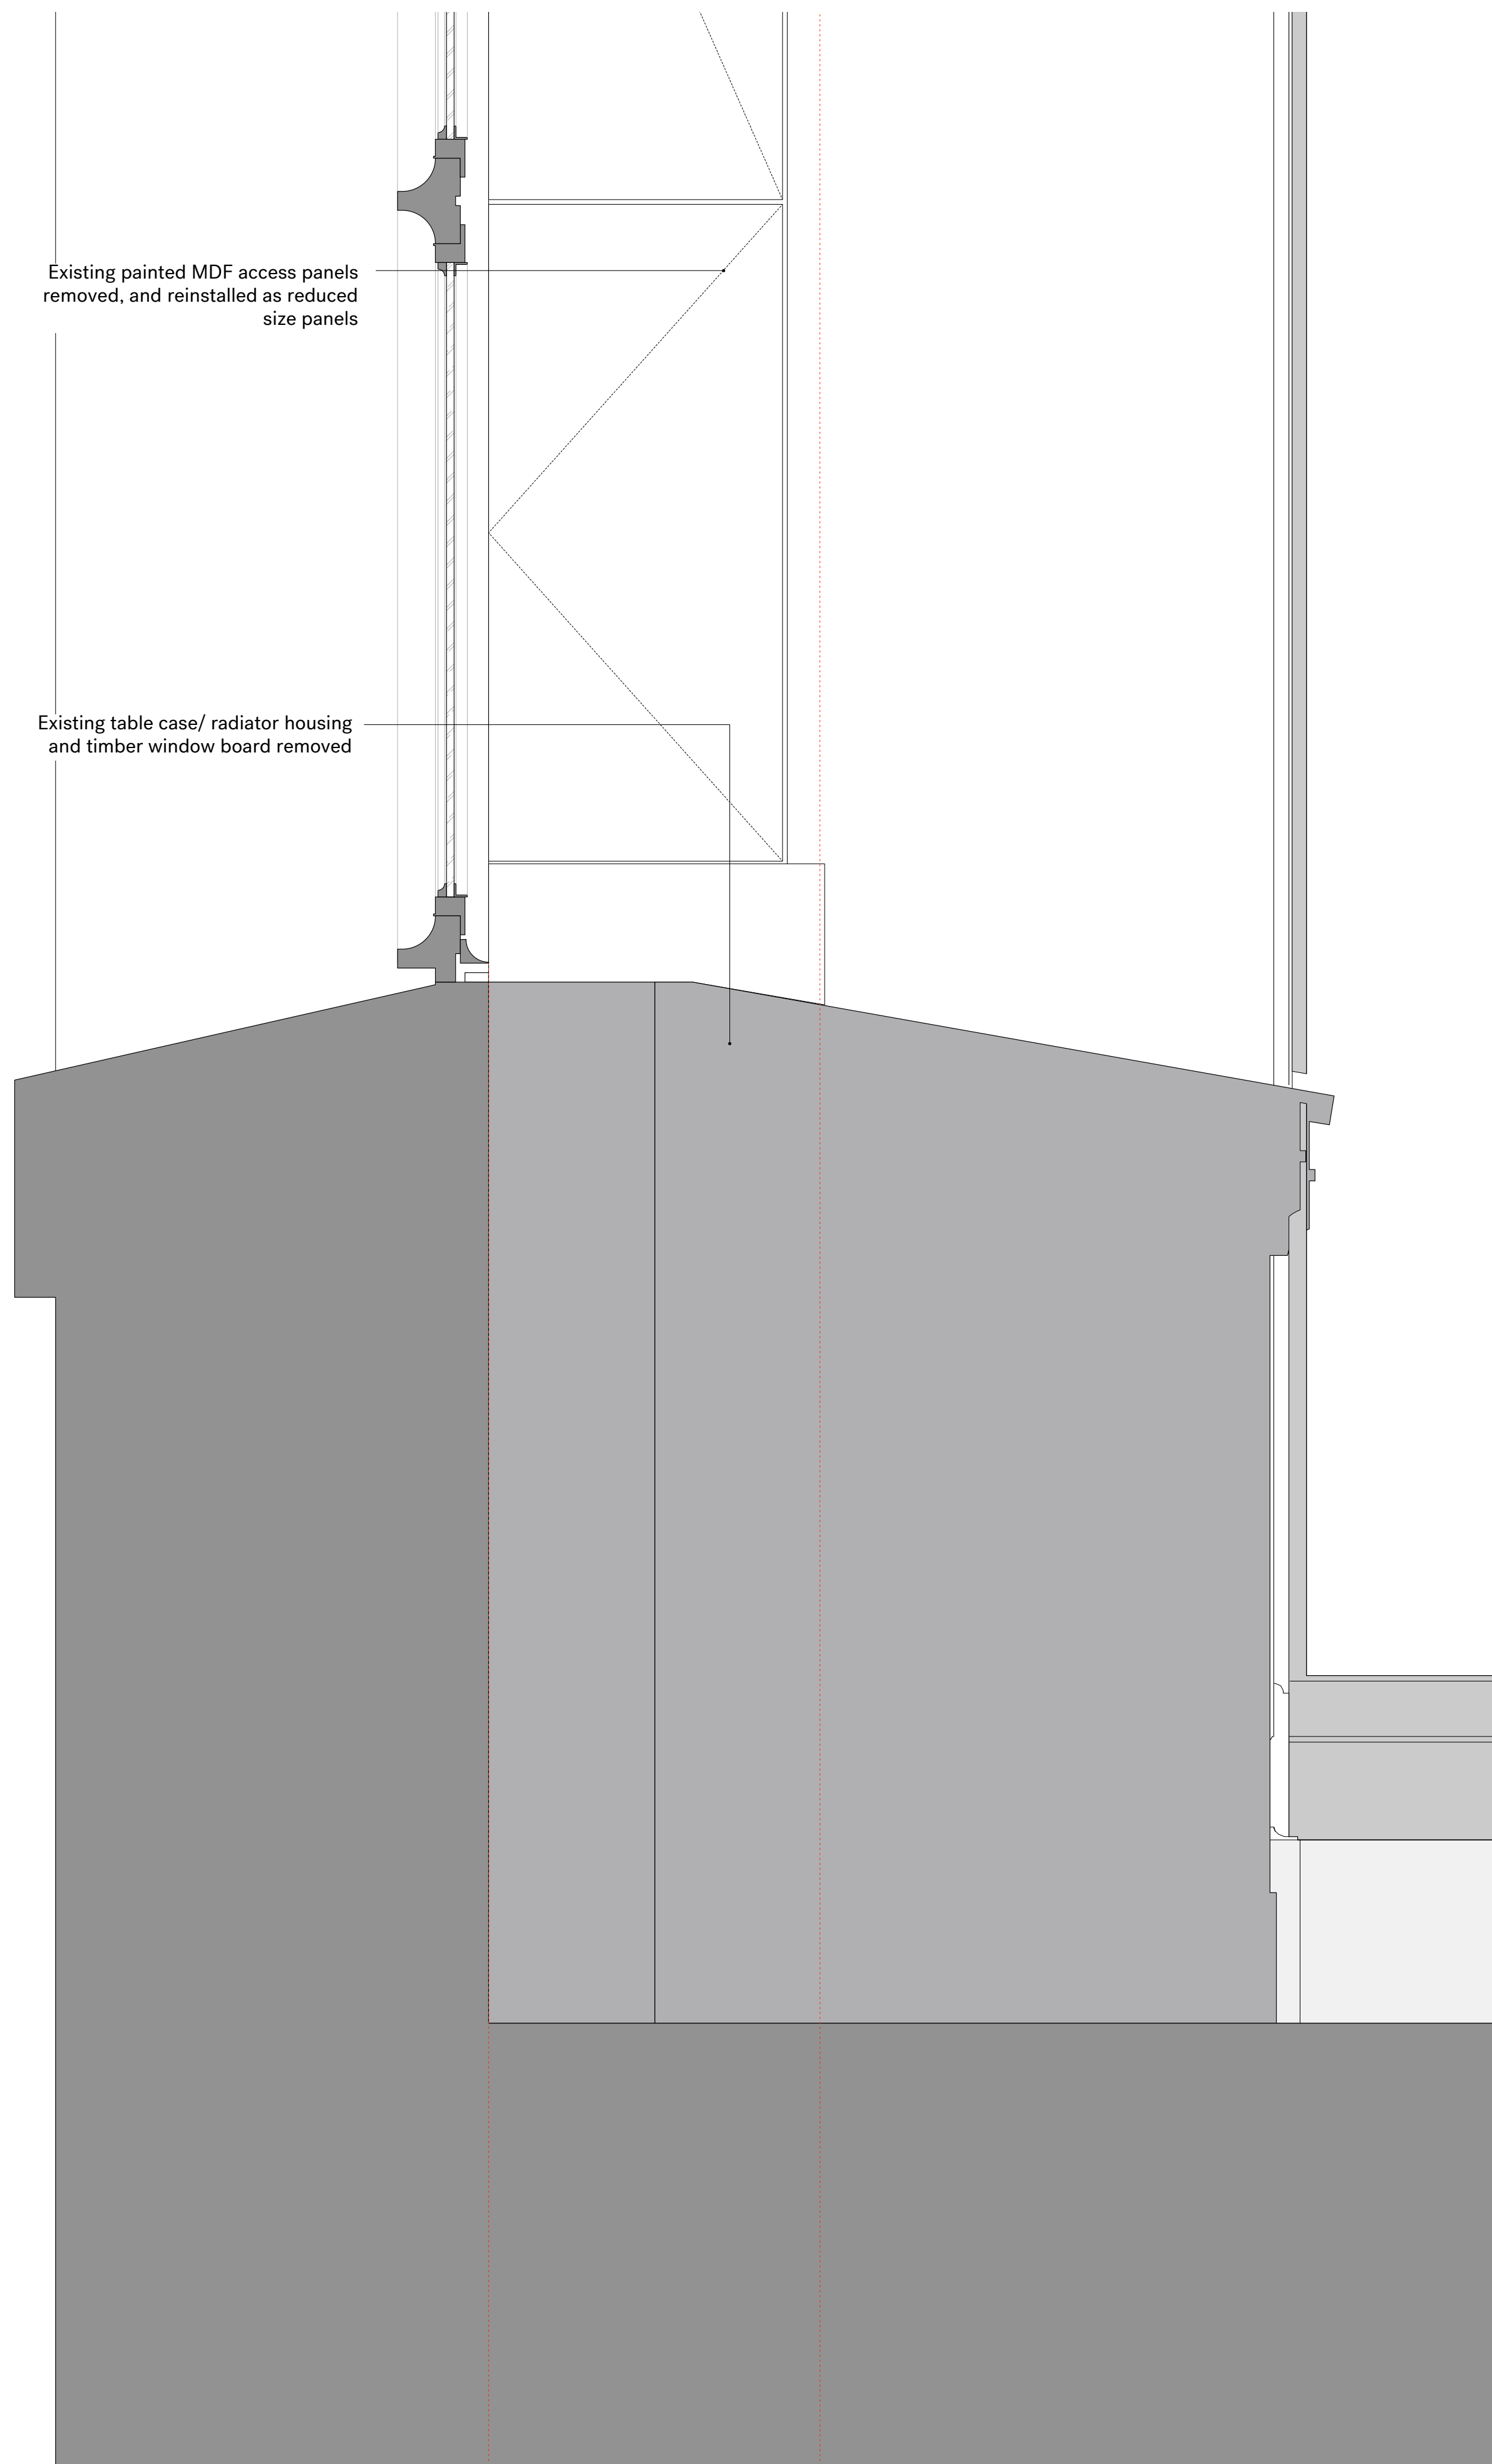

Rev.	Date	Description
-	29.07.16	Submitted for Listed Building Approval.

Notes:

1. All dimensions in mm.
2. This drawing to be read in conjunction with all relevant contract documents.
3. This drawing to be read in conjunction with all Engineer's and Main contractor/ Sub-Contractor drawings and documentation.
4. Do not scale from this drawing.
5. Report any errors, contradictions, and omissions to the architect as soon as possible.

Key:

Nissen Richards



Unit 5-6 Waterhouse T 020 7870 8899
8 Orsman Road info@nissenrichardsstudio.com
London N1 5QJ www.nissenrichardsstudio.com

Project: Sir Joseph Hotung Gallery and Selwyn and Ellie Alleyne Gallery Refurbishment

Client:	The British Museum
Title:	Existing & Proposed South Elevation Window Bay Section Detail

Scale: 1:5 at A1 1:10 at A3

Drawing no: **A1628-PL-701/-**

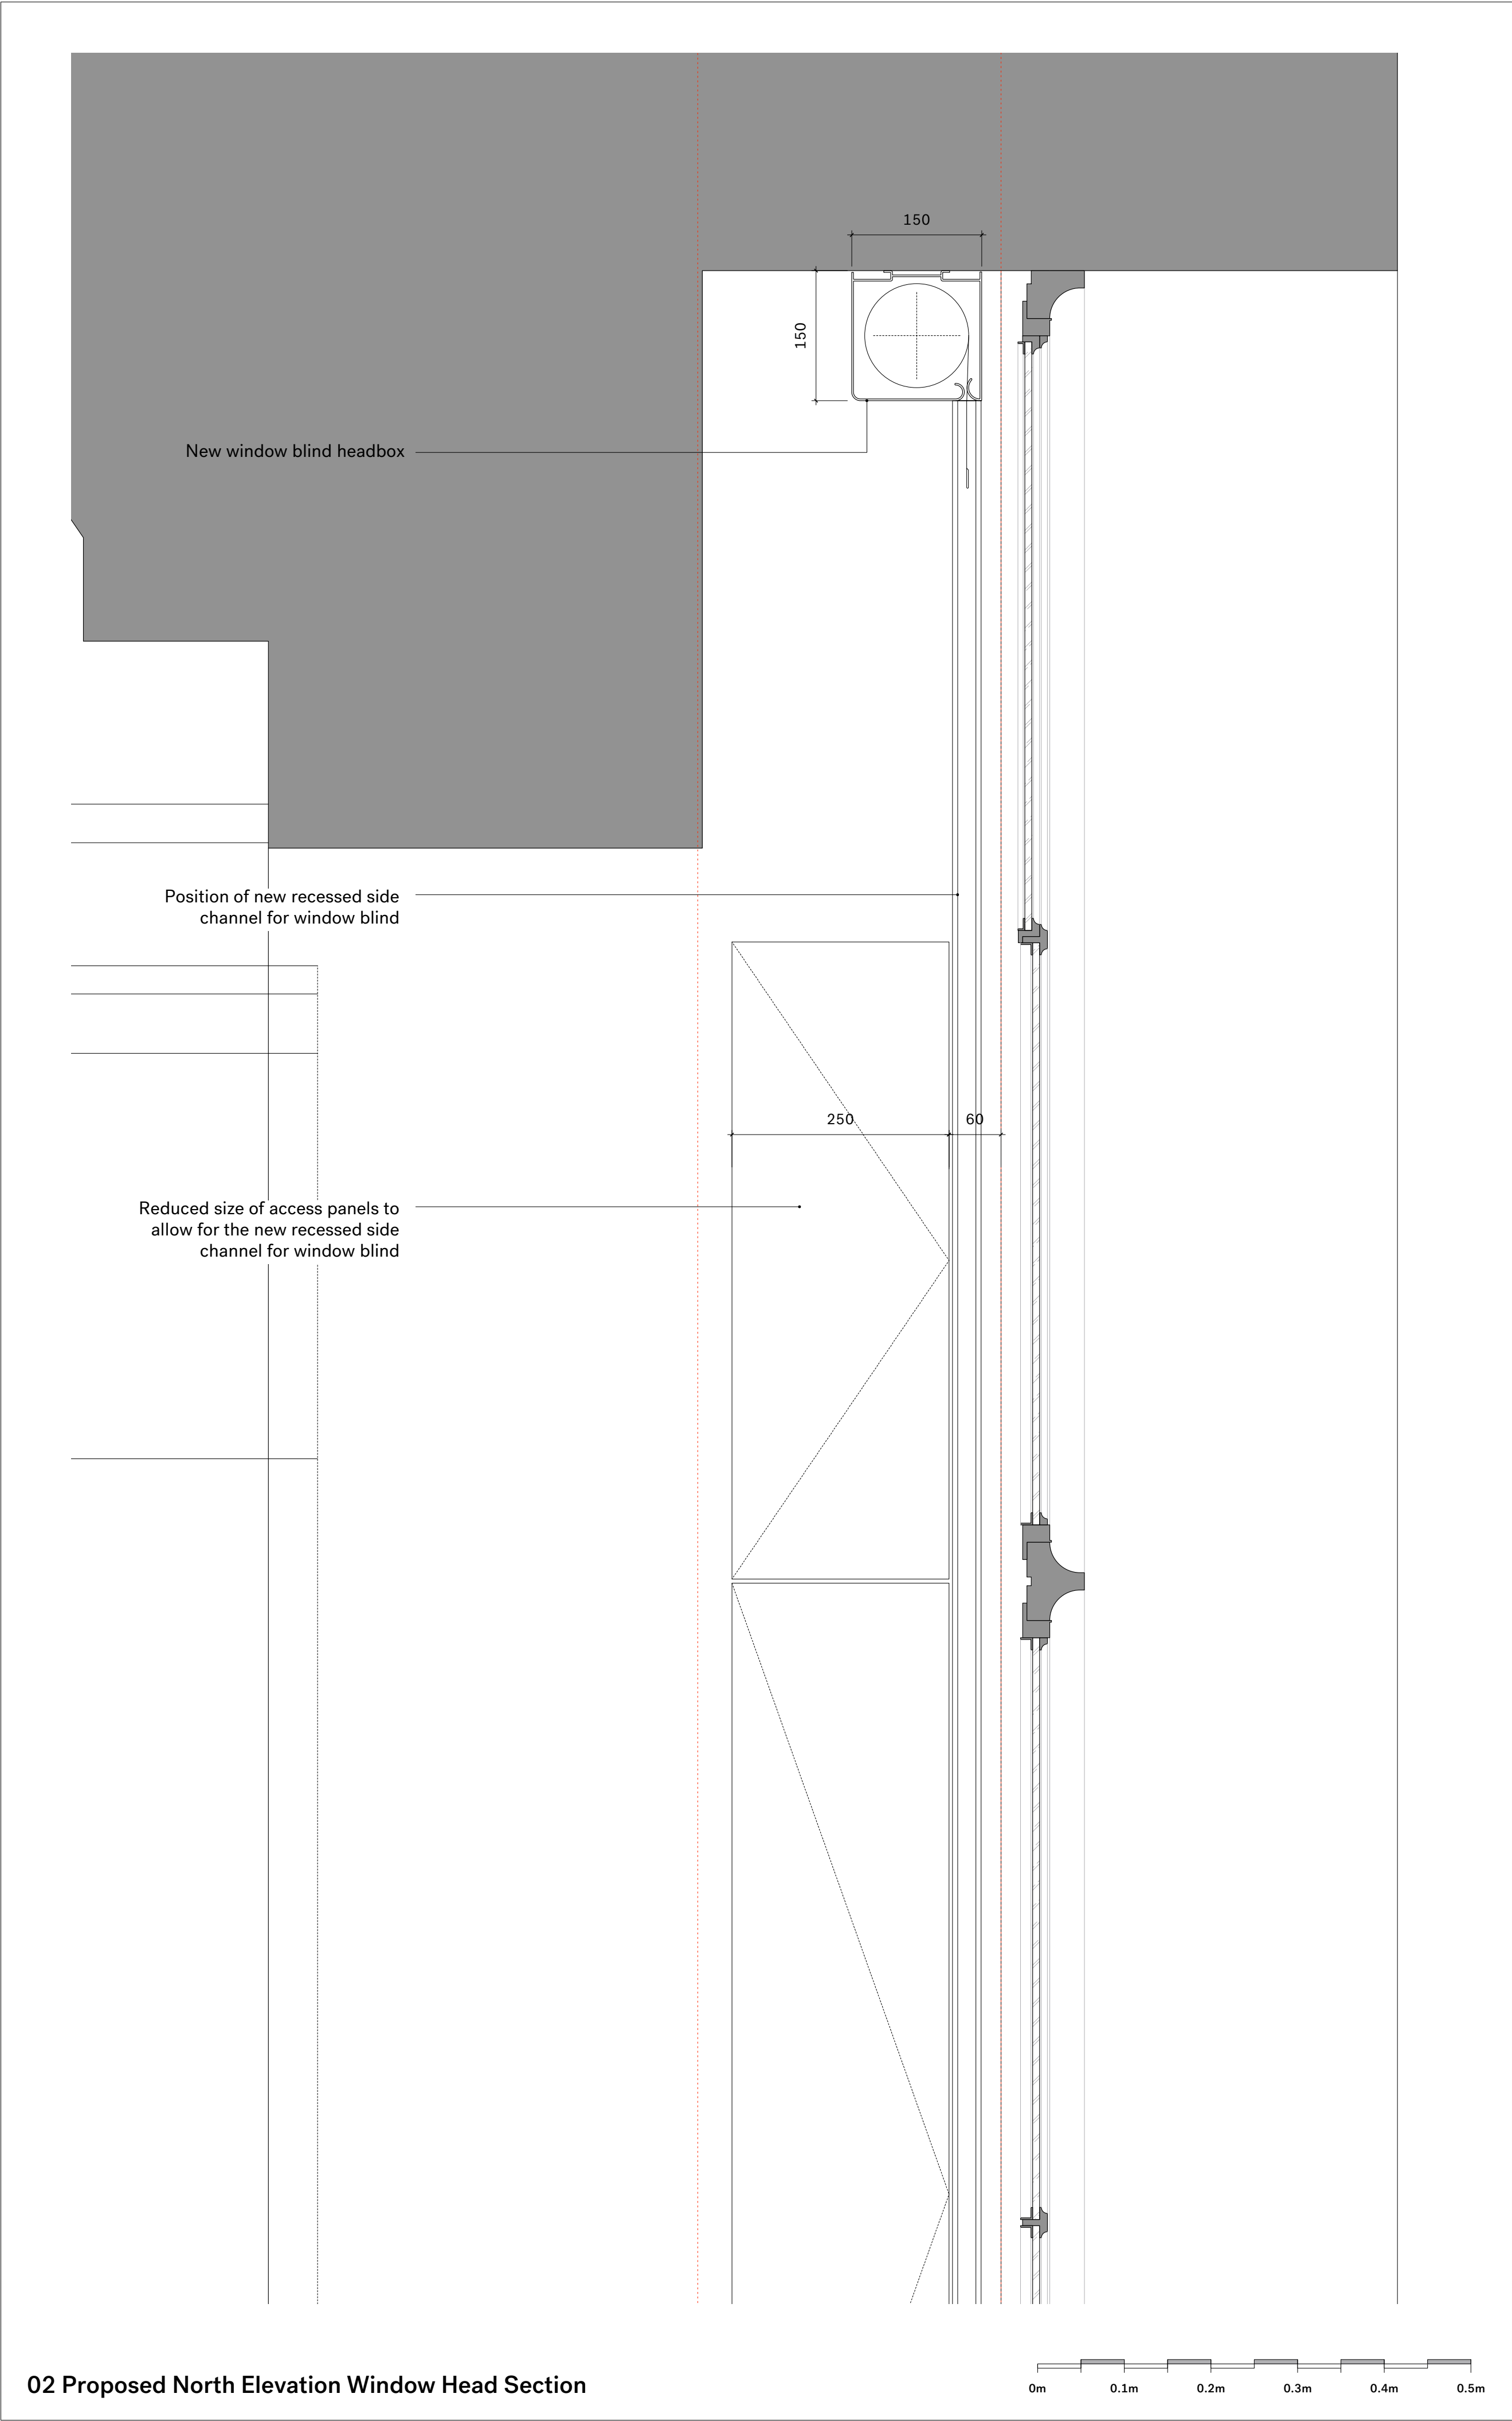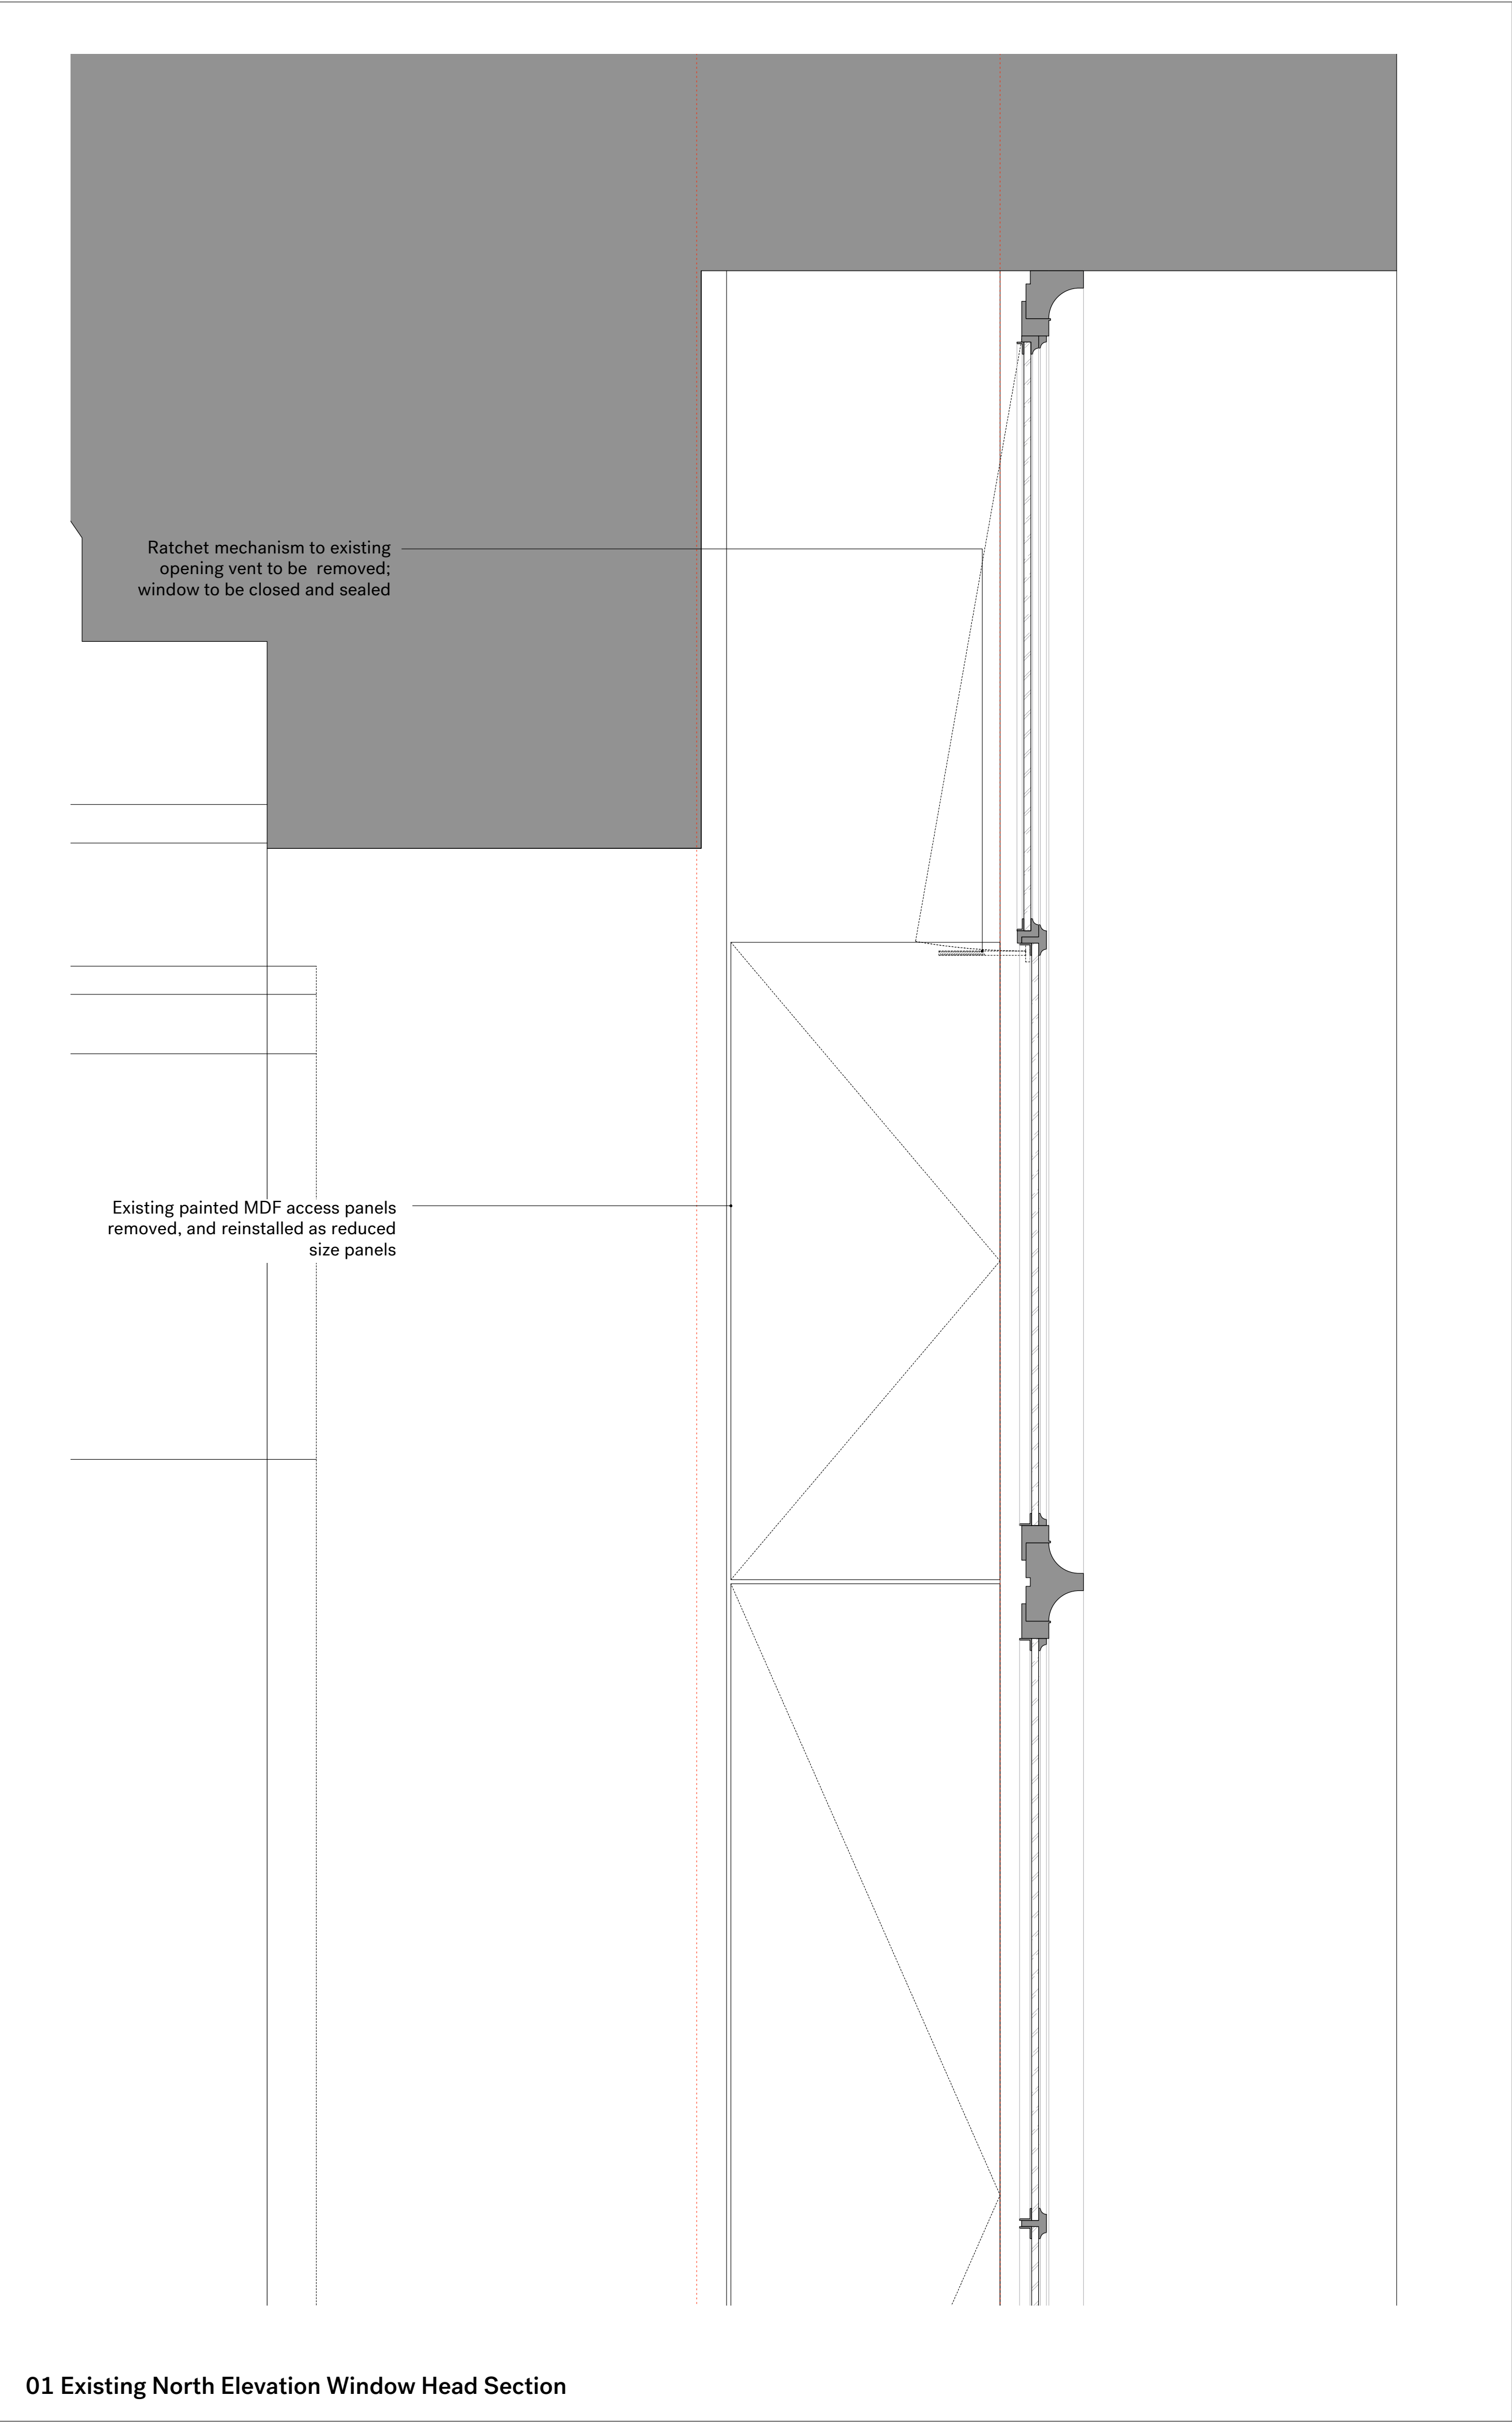

Rev.	Date	Description
-	29.07.16	Submitted for Listed Building Approval.

Notes:

1. All dimensions in mm.
2. This drawing to be read in conjunction with all relevant contract documents.
3. This drawing to be read in conjunction with all Engineer's and Main contractor/ Sub-Contractor drawings and documentation.
4. Do not scale from this drawing.
5. Report any errors, contradictions, and omissions to the architect as soon as possible.

Key:

Nissen Richards

Unit 5-6 Waterhouse T 020 7870 8899
8 Oraman Road info@nissenrichardsstudio.com
London N1 5QJ www.nissenrichardsstudio.com


Project: Sir Joseph Hotung Gallery and Selwyn and Ellie Alleyne Gallery Refurbishment

Client: The British Museum

Title: Existing & Proposed North Elevation Window Head Section Detail

Scale: 1:5 at A1 1:10 at A3

Drawing no: A1628-PL-702/-

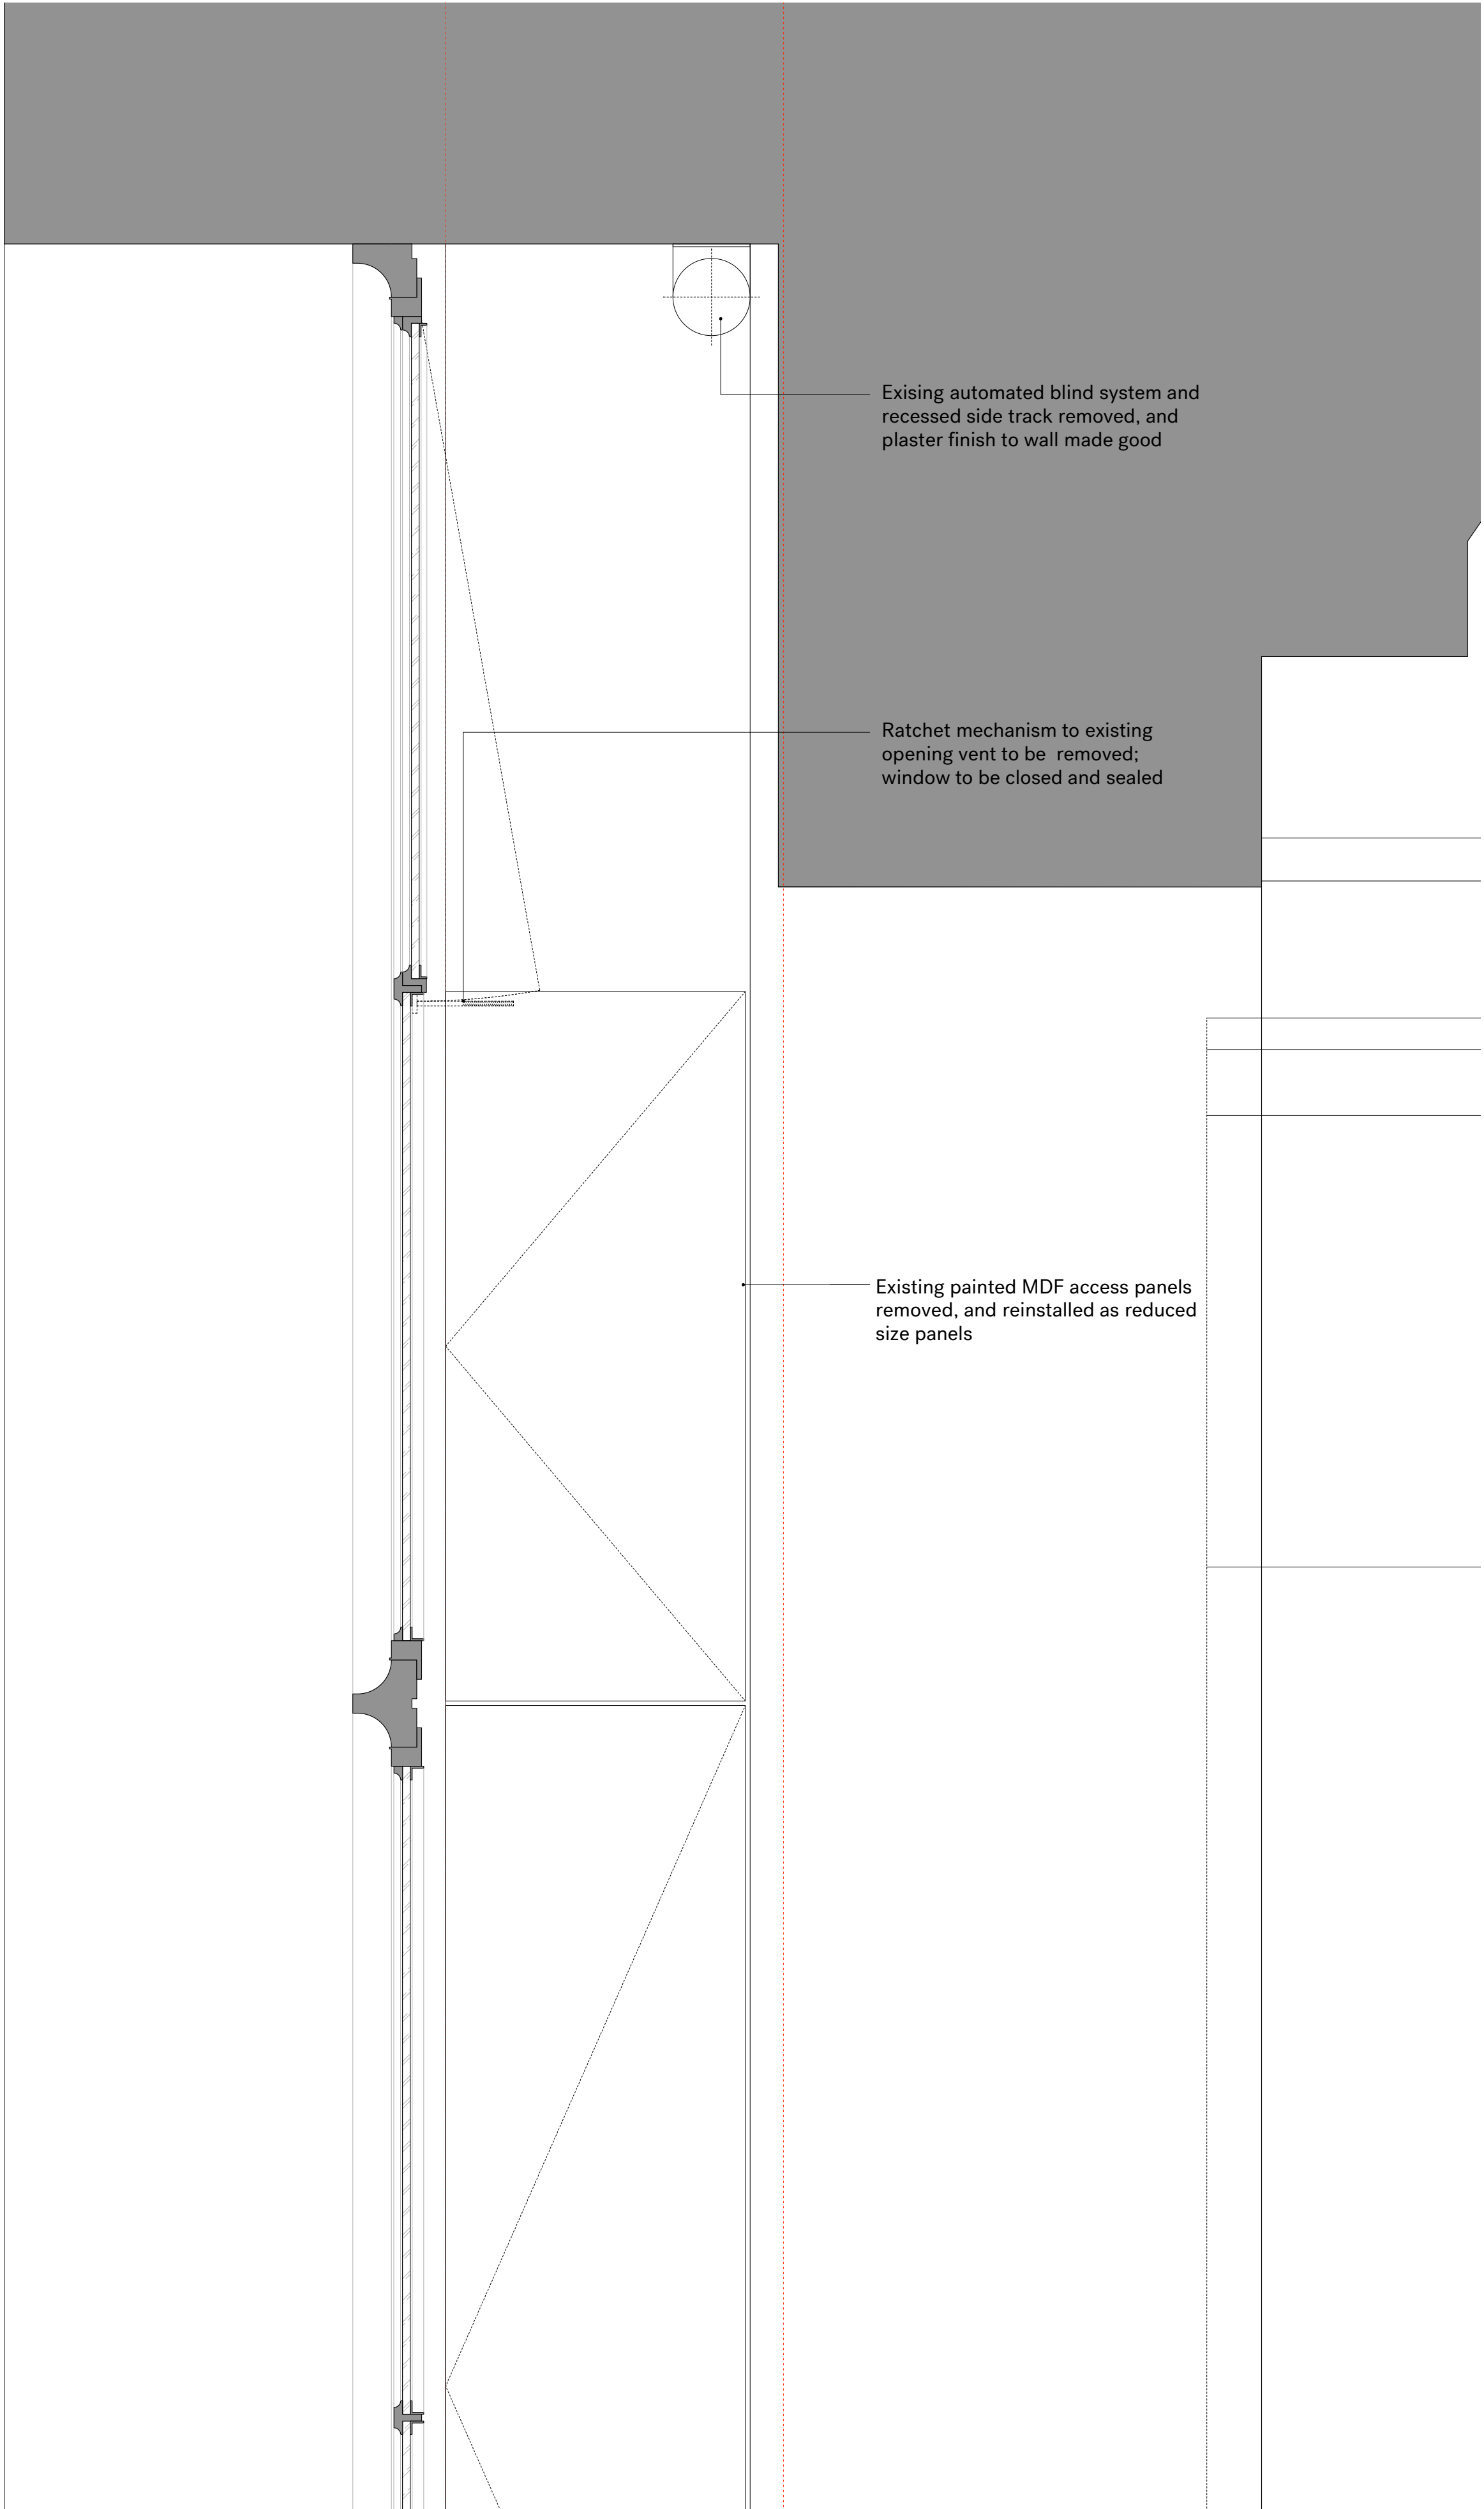


Exising automated blind system and recessed side track removed, and plaster finish to wall made good

Ratchet mechanism to existing opening vent to be removed; window to be closed and sealed

Existing painted MDF access panels removed, and reinstalled as reduced size panels

01 Existing South Elevation Window Head Section

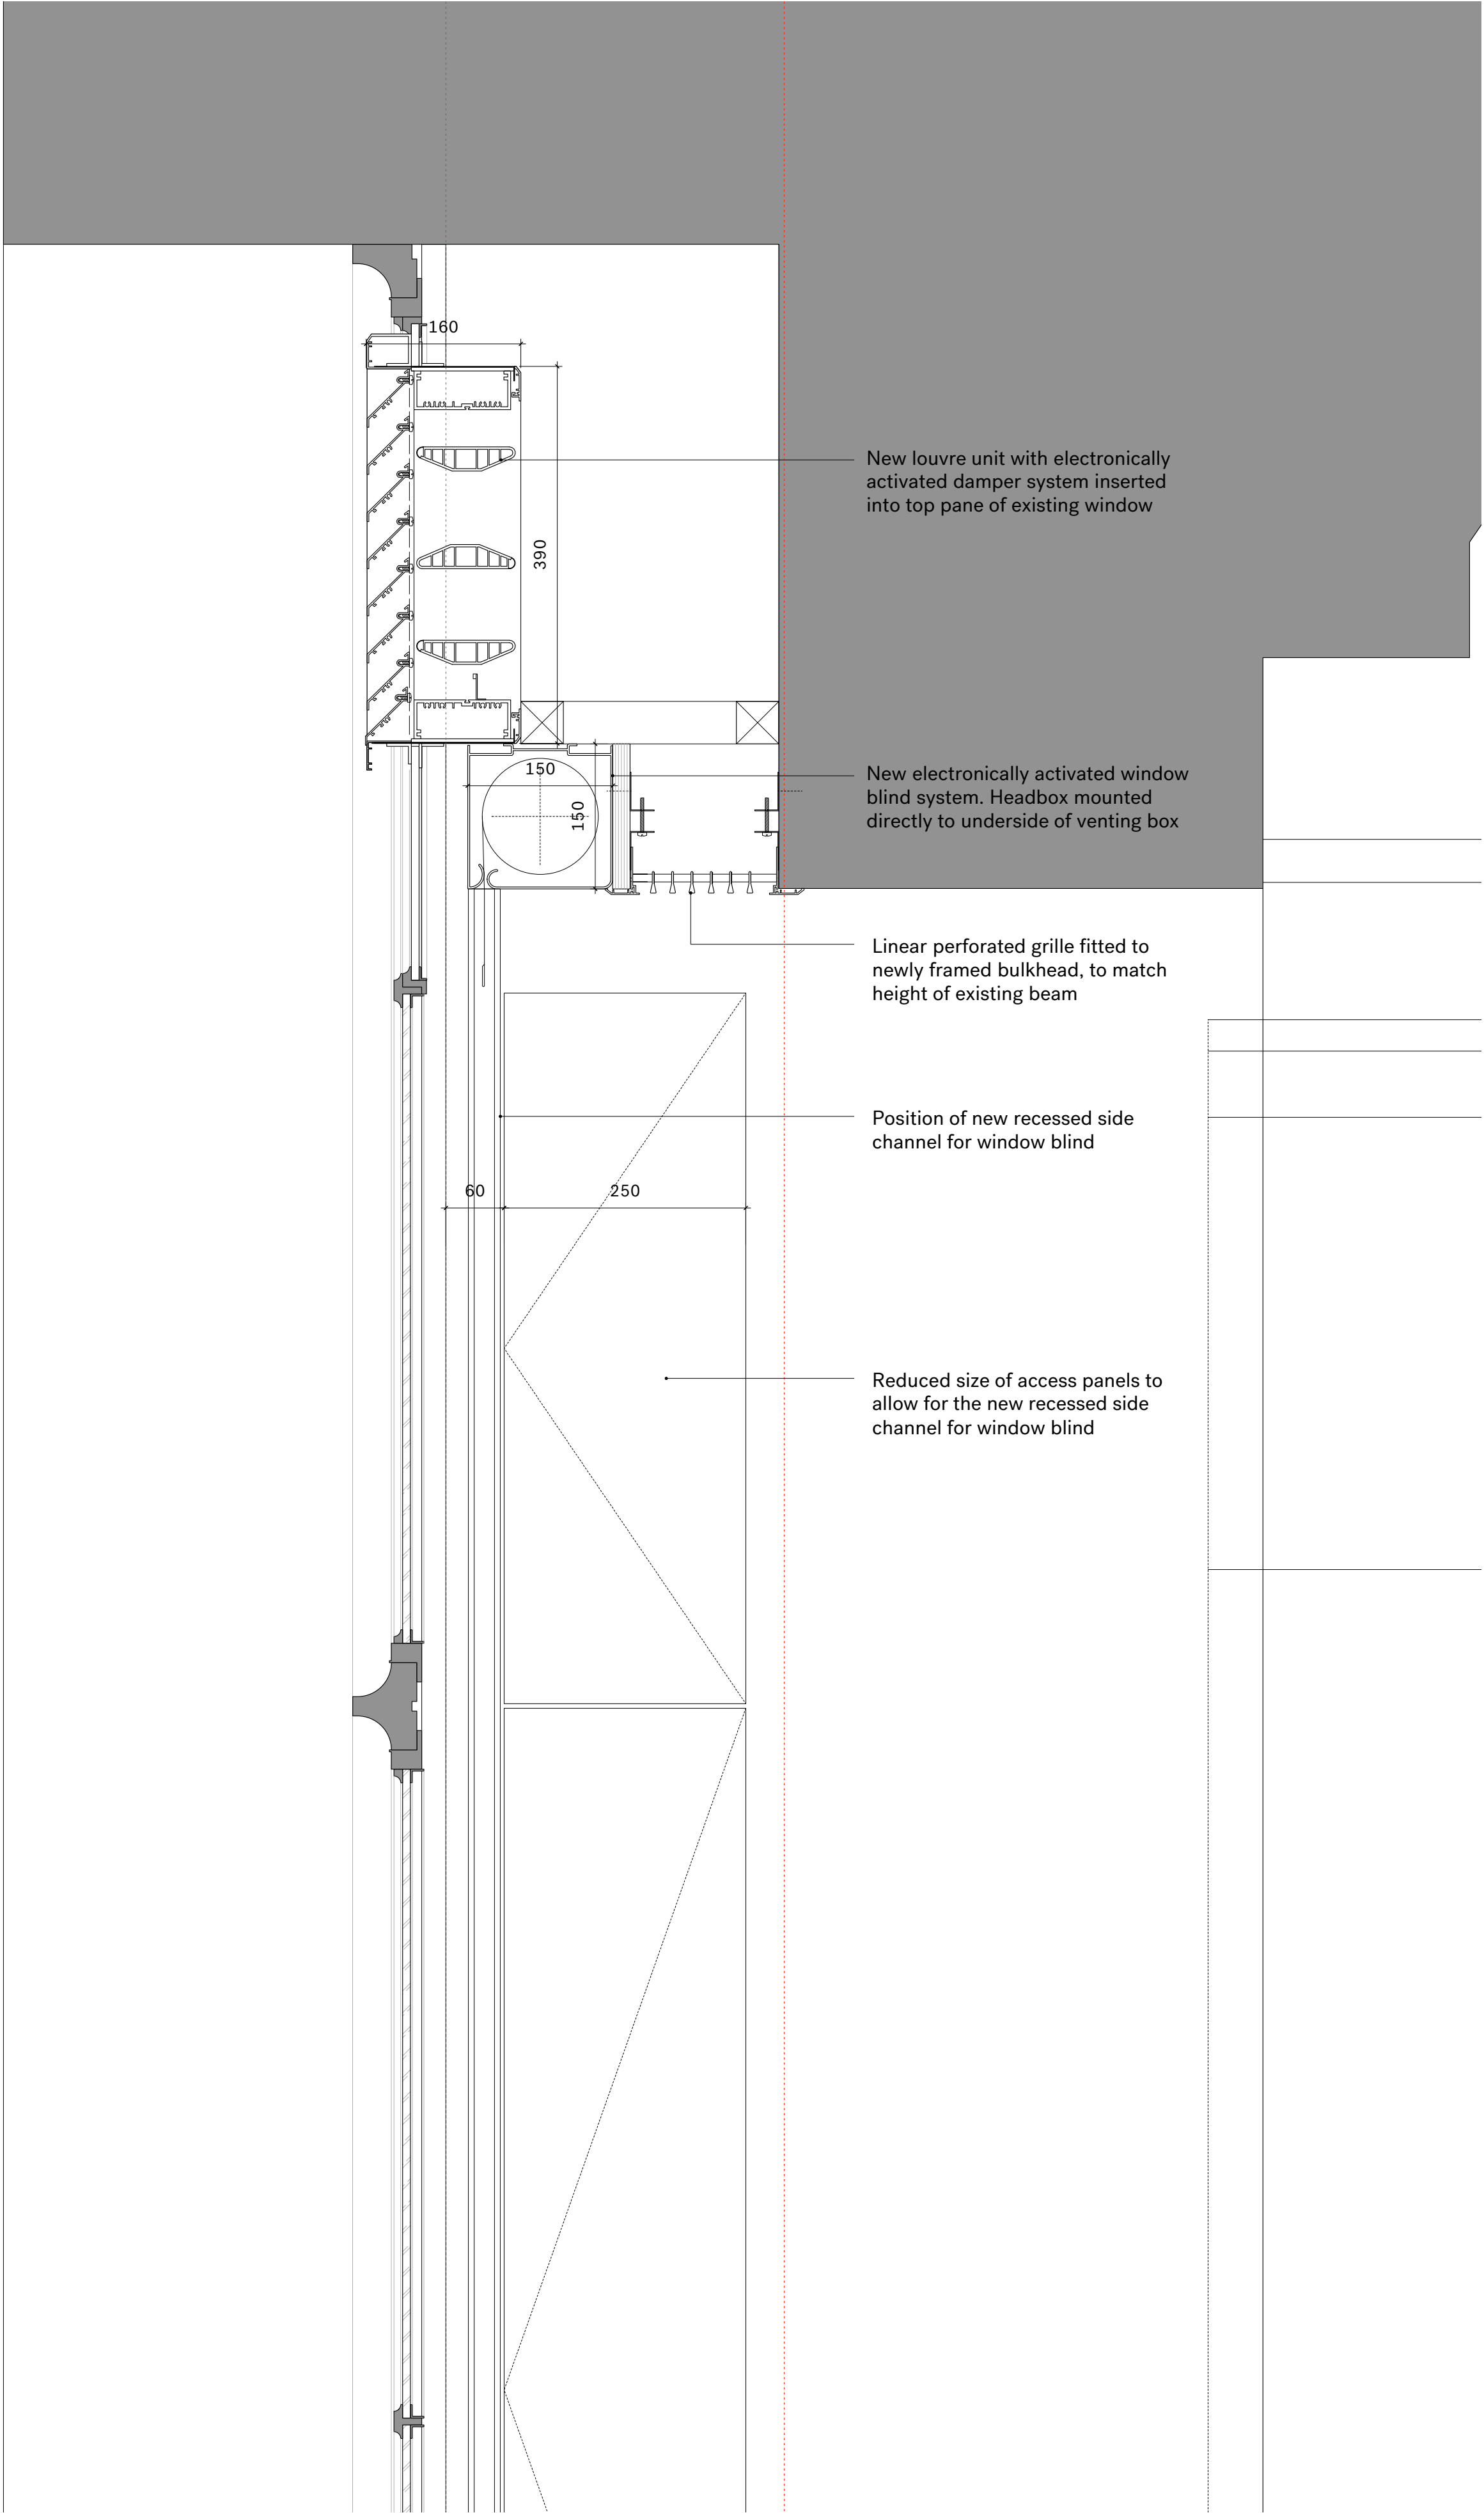


New louvre unit with electronically activated damper system inserted into top pane of existing window

New electronically activated window blind system. Headbox mounted directly to underside of venting box

Linear perforated grille fitted to newly framed bulkhead, to match height of existing beam

Position of new recessed side channel for window blind

Reduced size of access panels to allow for the new recessed side channel for window blind

 

02 Proposed South Elevation Window Head Section

Rev.	Date	Description
-	29.07.16	Submitted for Listed Building Approval.

Notes:
1. All dimensions in mm.
2. This drawing to be read in conjunction with all relevant contract documents.
3. This drawing to be read in conjunction with all Engineer's and Main contractor/ Sub-Contractor drawings and documentation.
4. Do not scale from this drawing.
5. Report any errors, contradictions, and omissions to the architect as soon as possible.

Key:

Nissen Richards


Unit 5-6 Waterhouse T 020 7870 8899
8 Oraman Road info@nissenrichardsstudio.com
London N1 5QJ www.nissenrichardsstudio.com

Project: Sir Joseph Hotung Gallery and Selwyn and Ellie Alleyne Gallery Refurbishment


Client: The British Museum
Title: Existing & Proposed South Elevation Window Head Section Detail

Scale: 1:5 at A1 1:10 at A3


Drawing no: A1628-PL-703/-

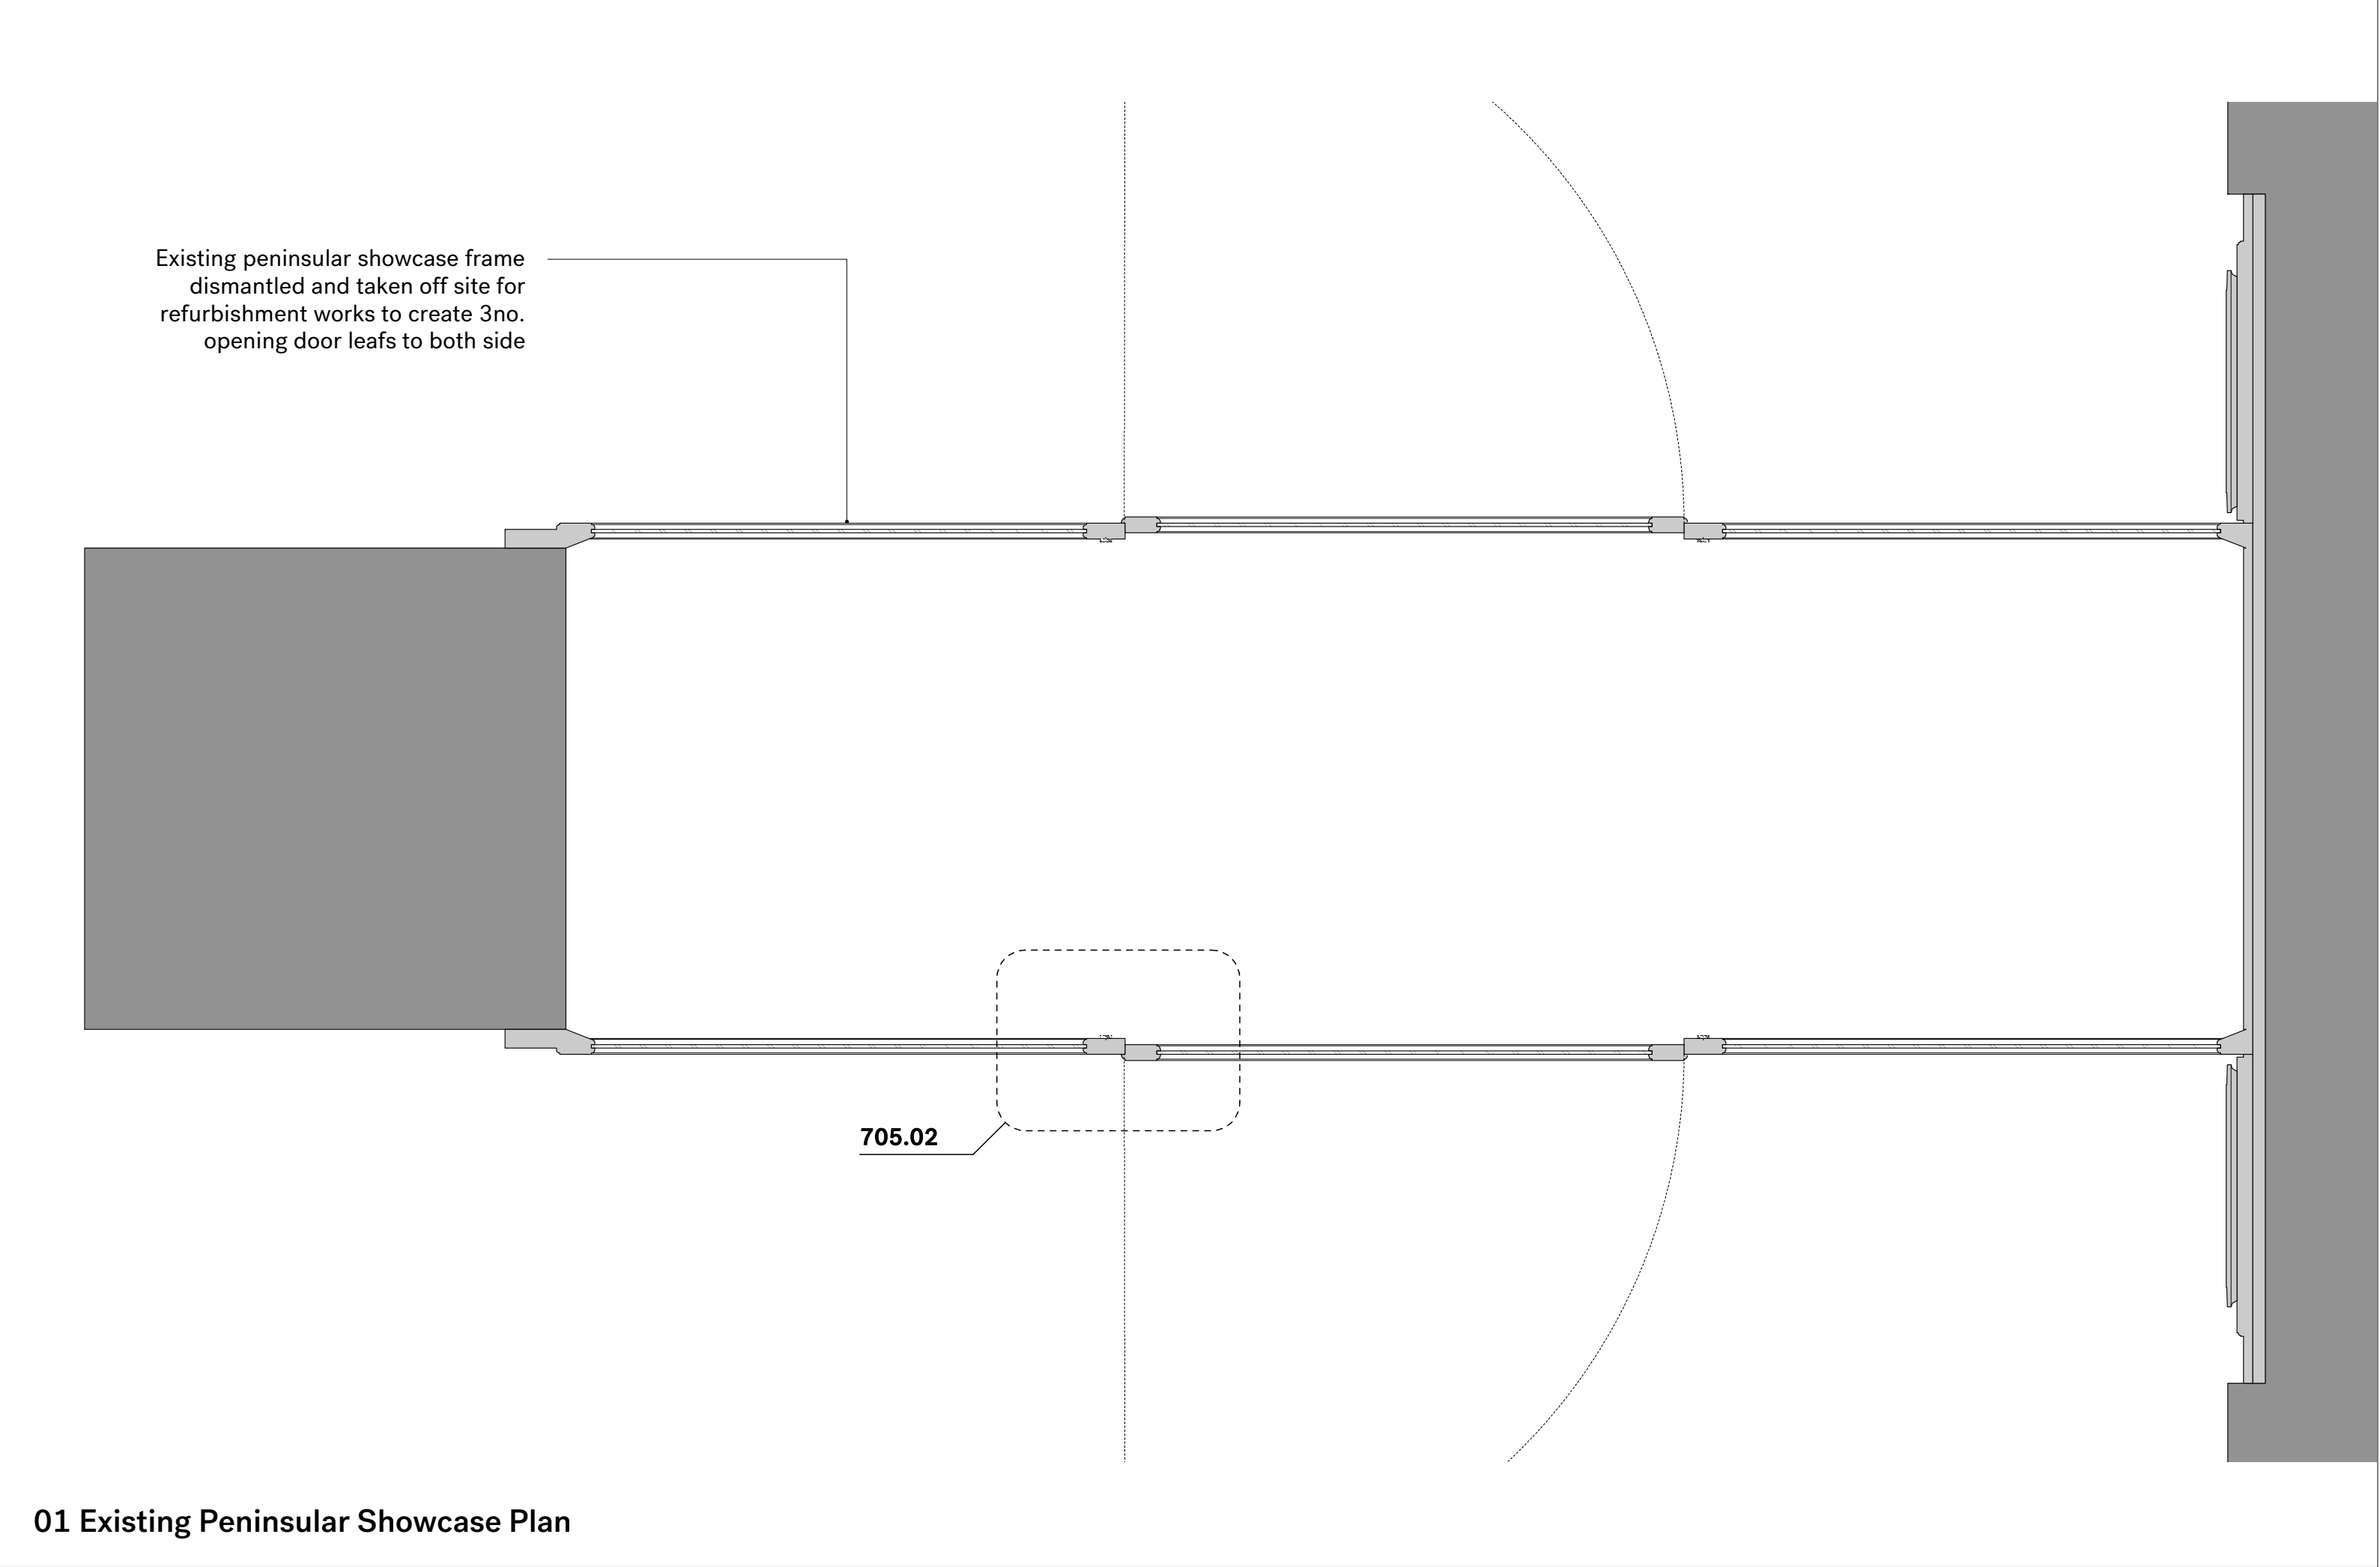


01 Existing Peninsular Showcase Plan

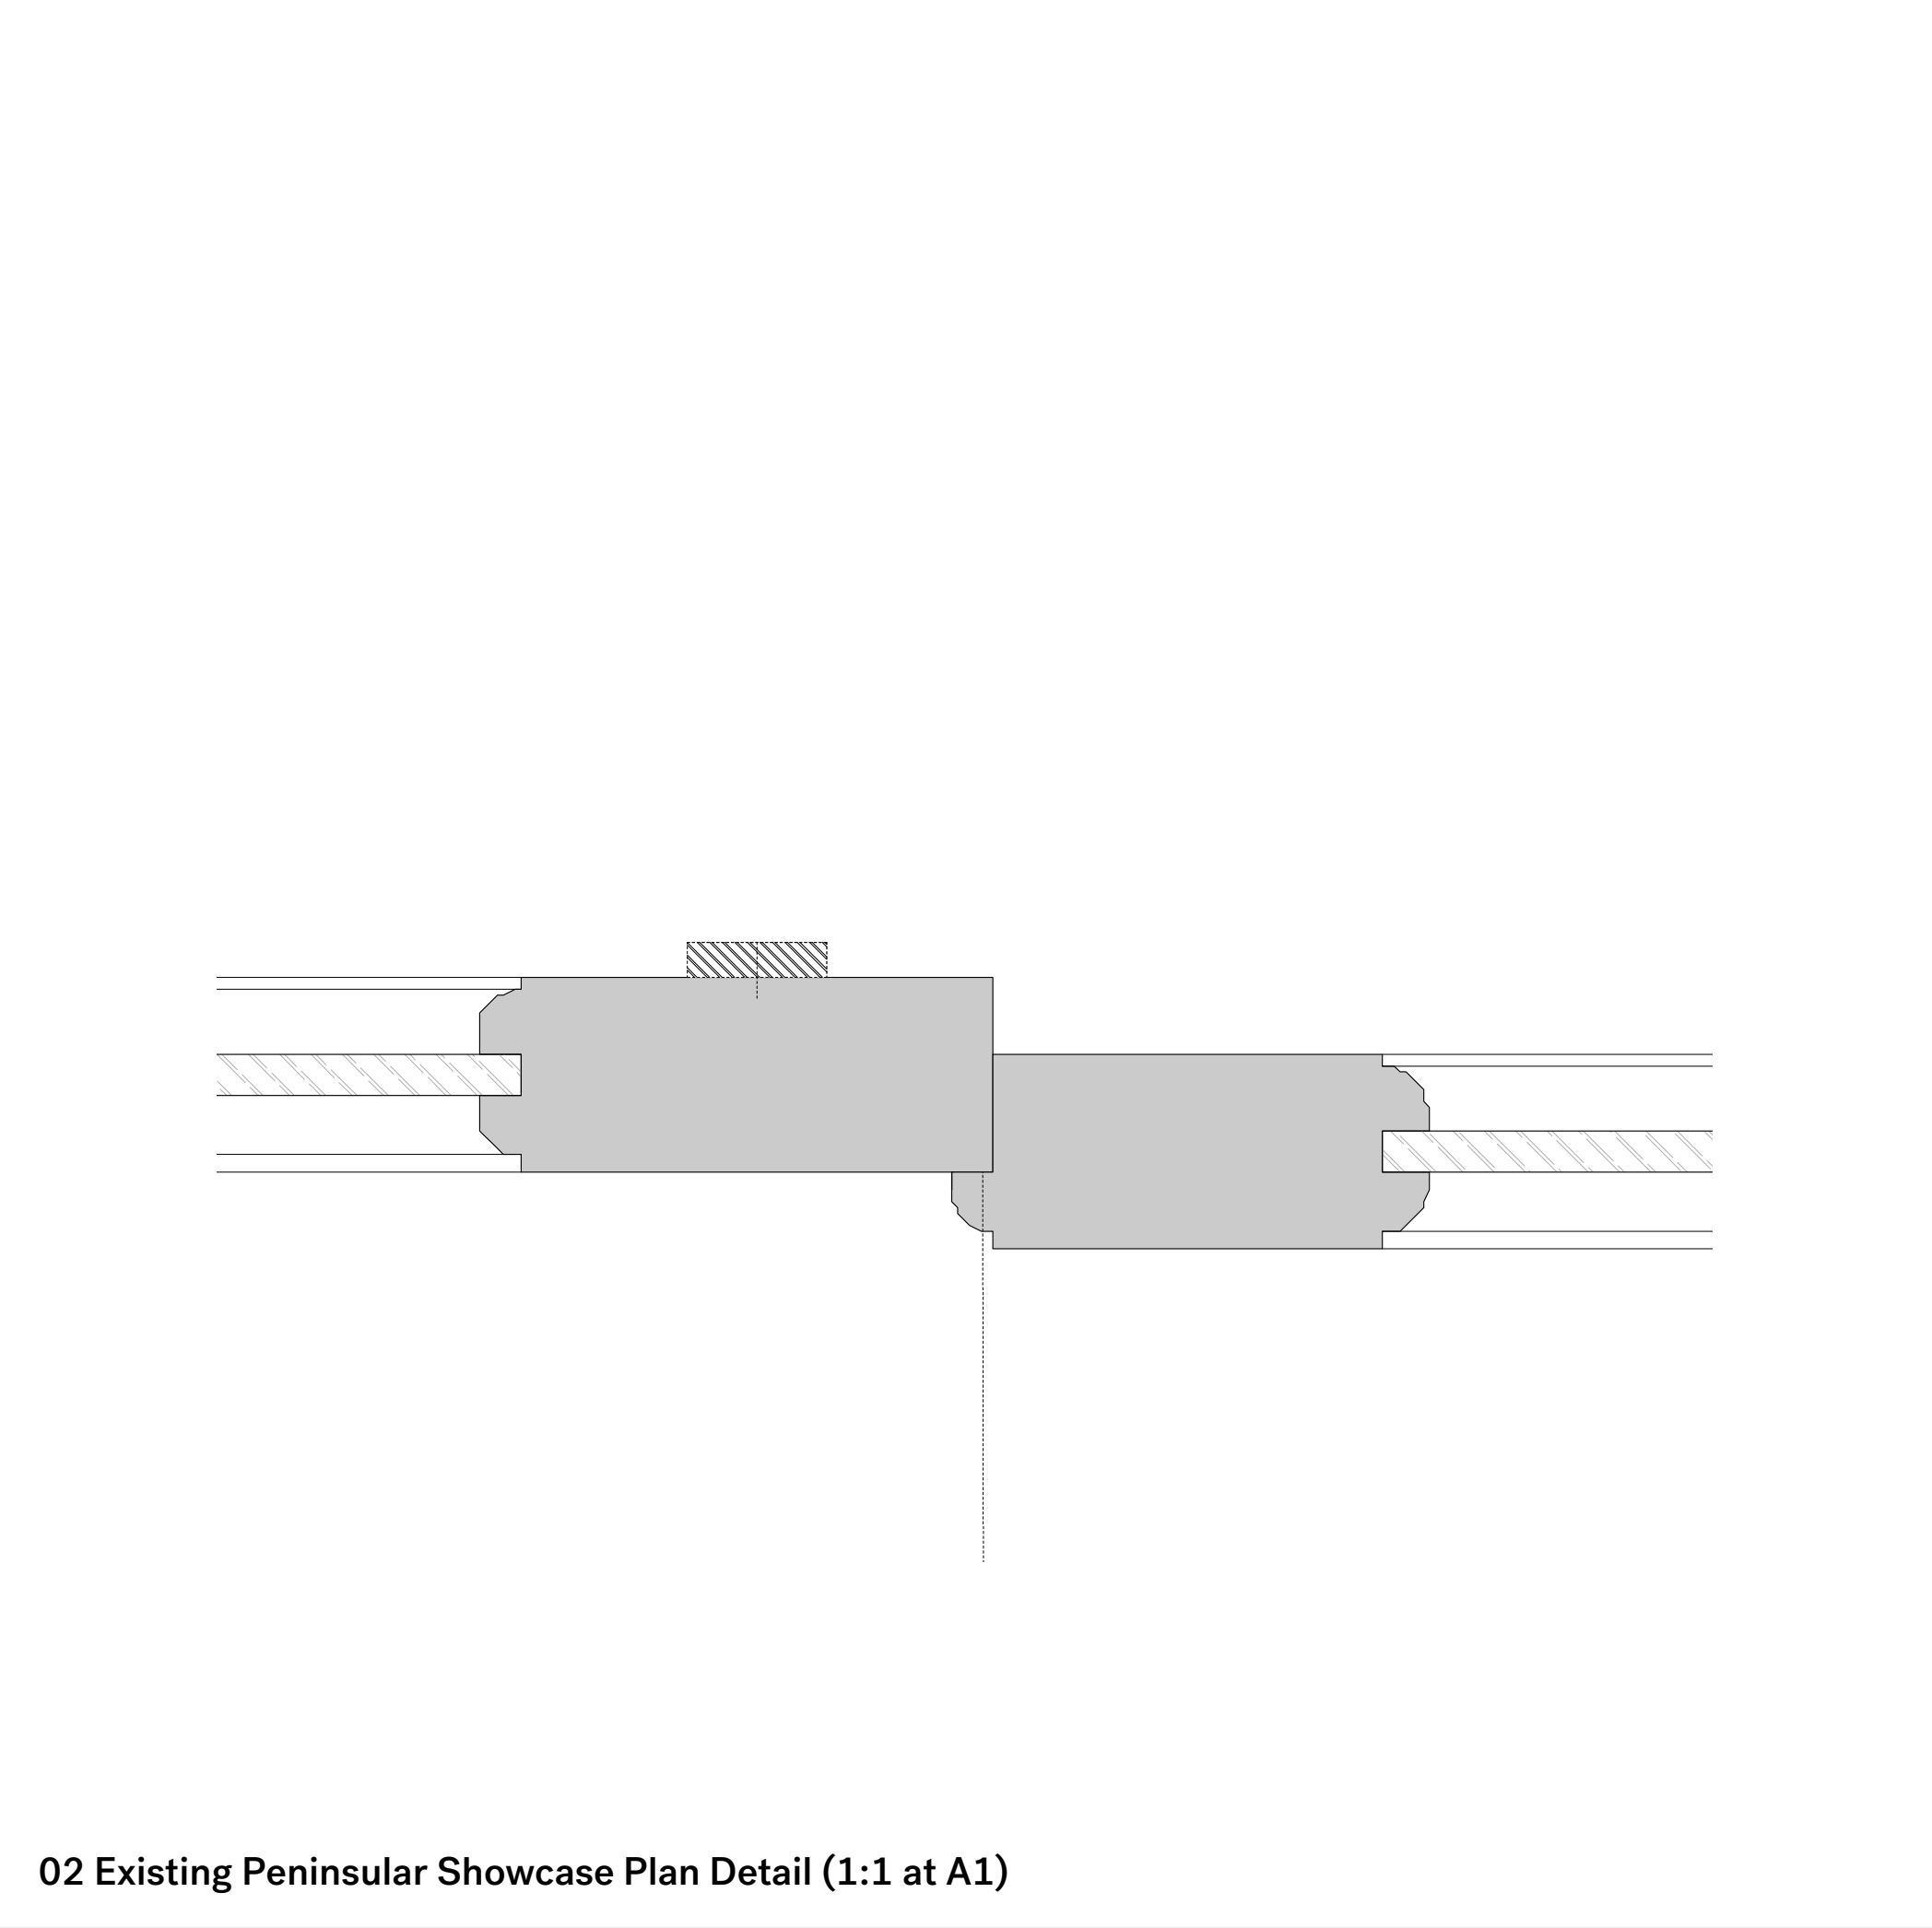

02 Existing Peninsular Showcase Plan Detail (1:1 at A1)

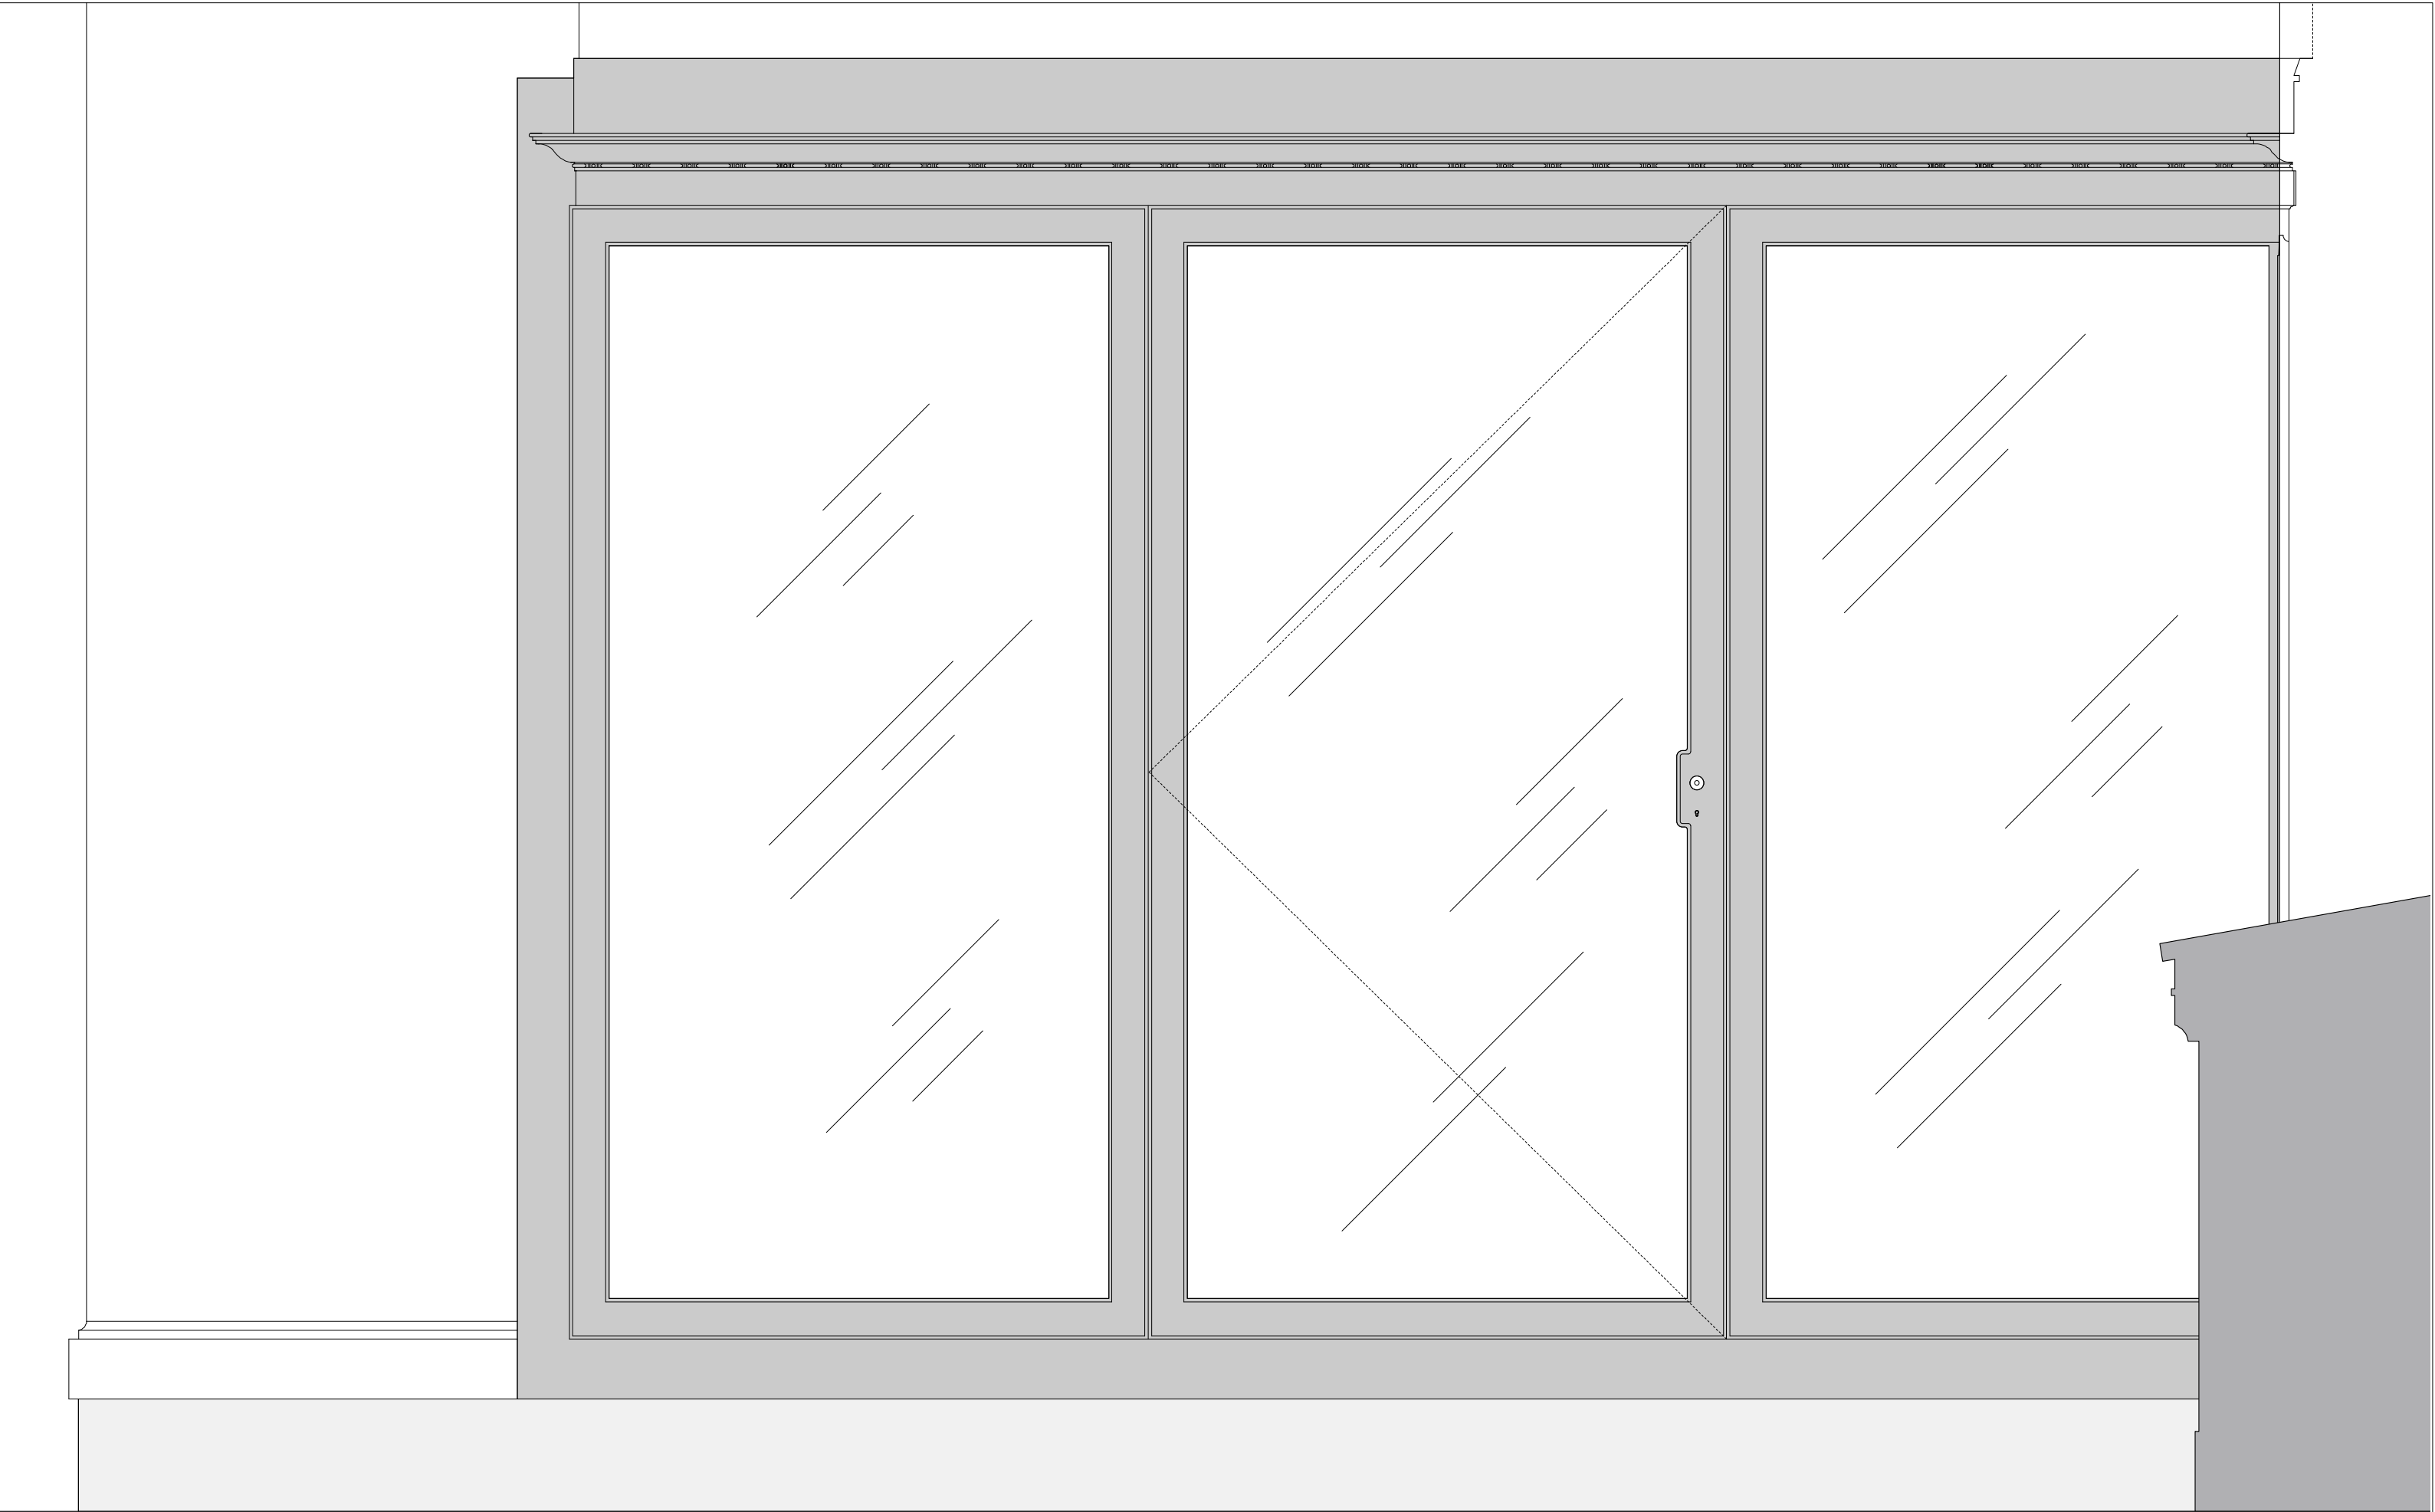

03 Existing Peninsular Showcase Elevation

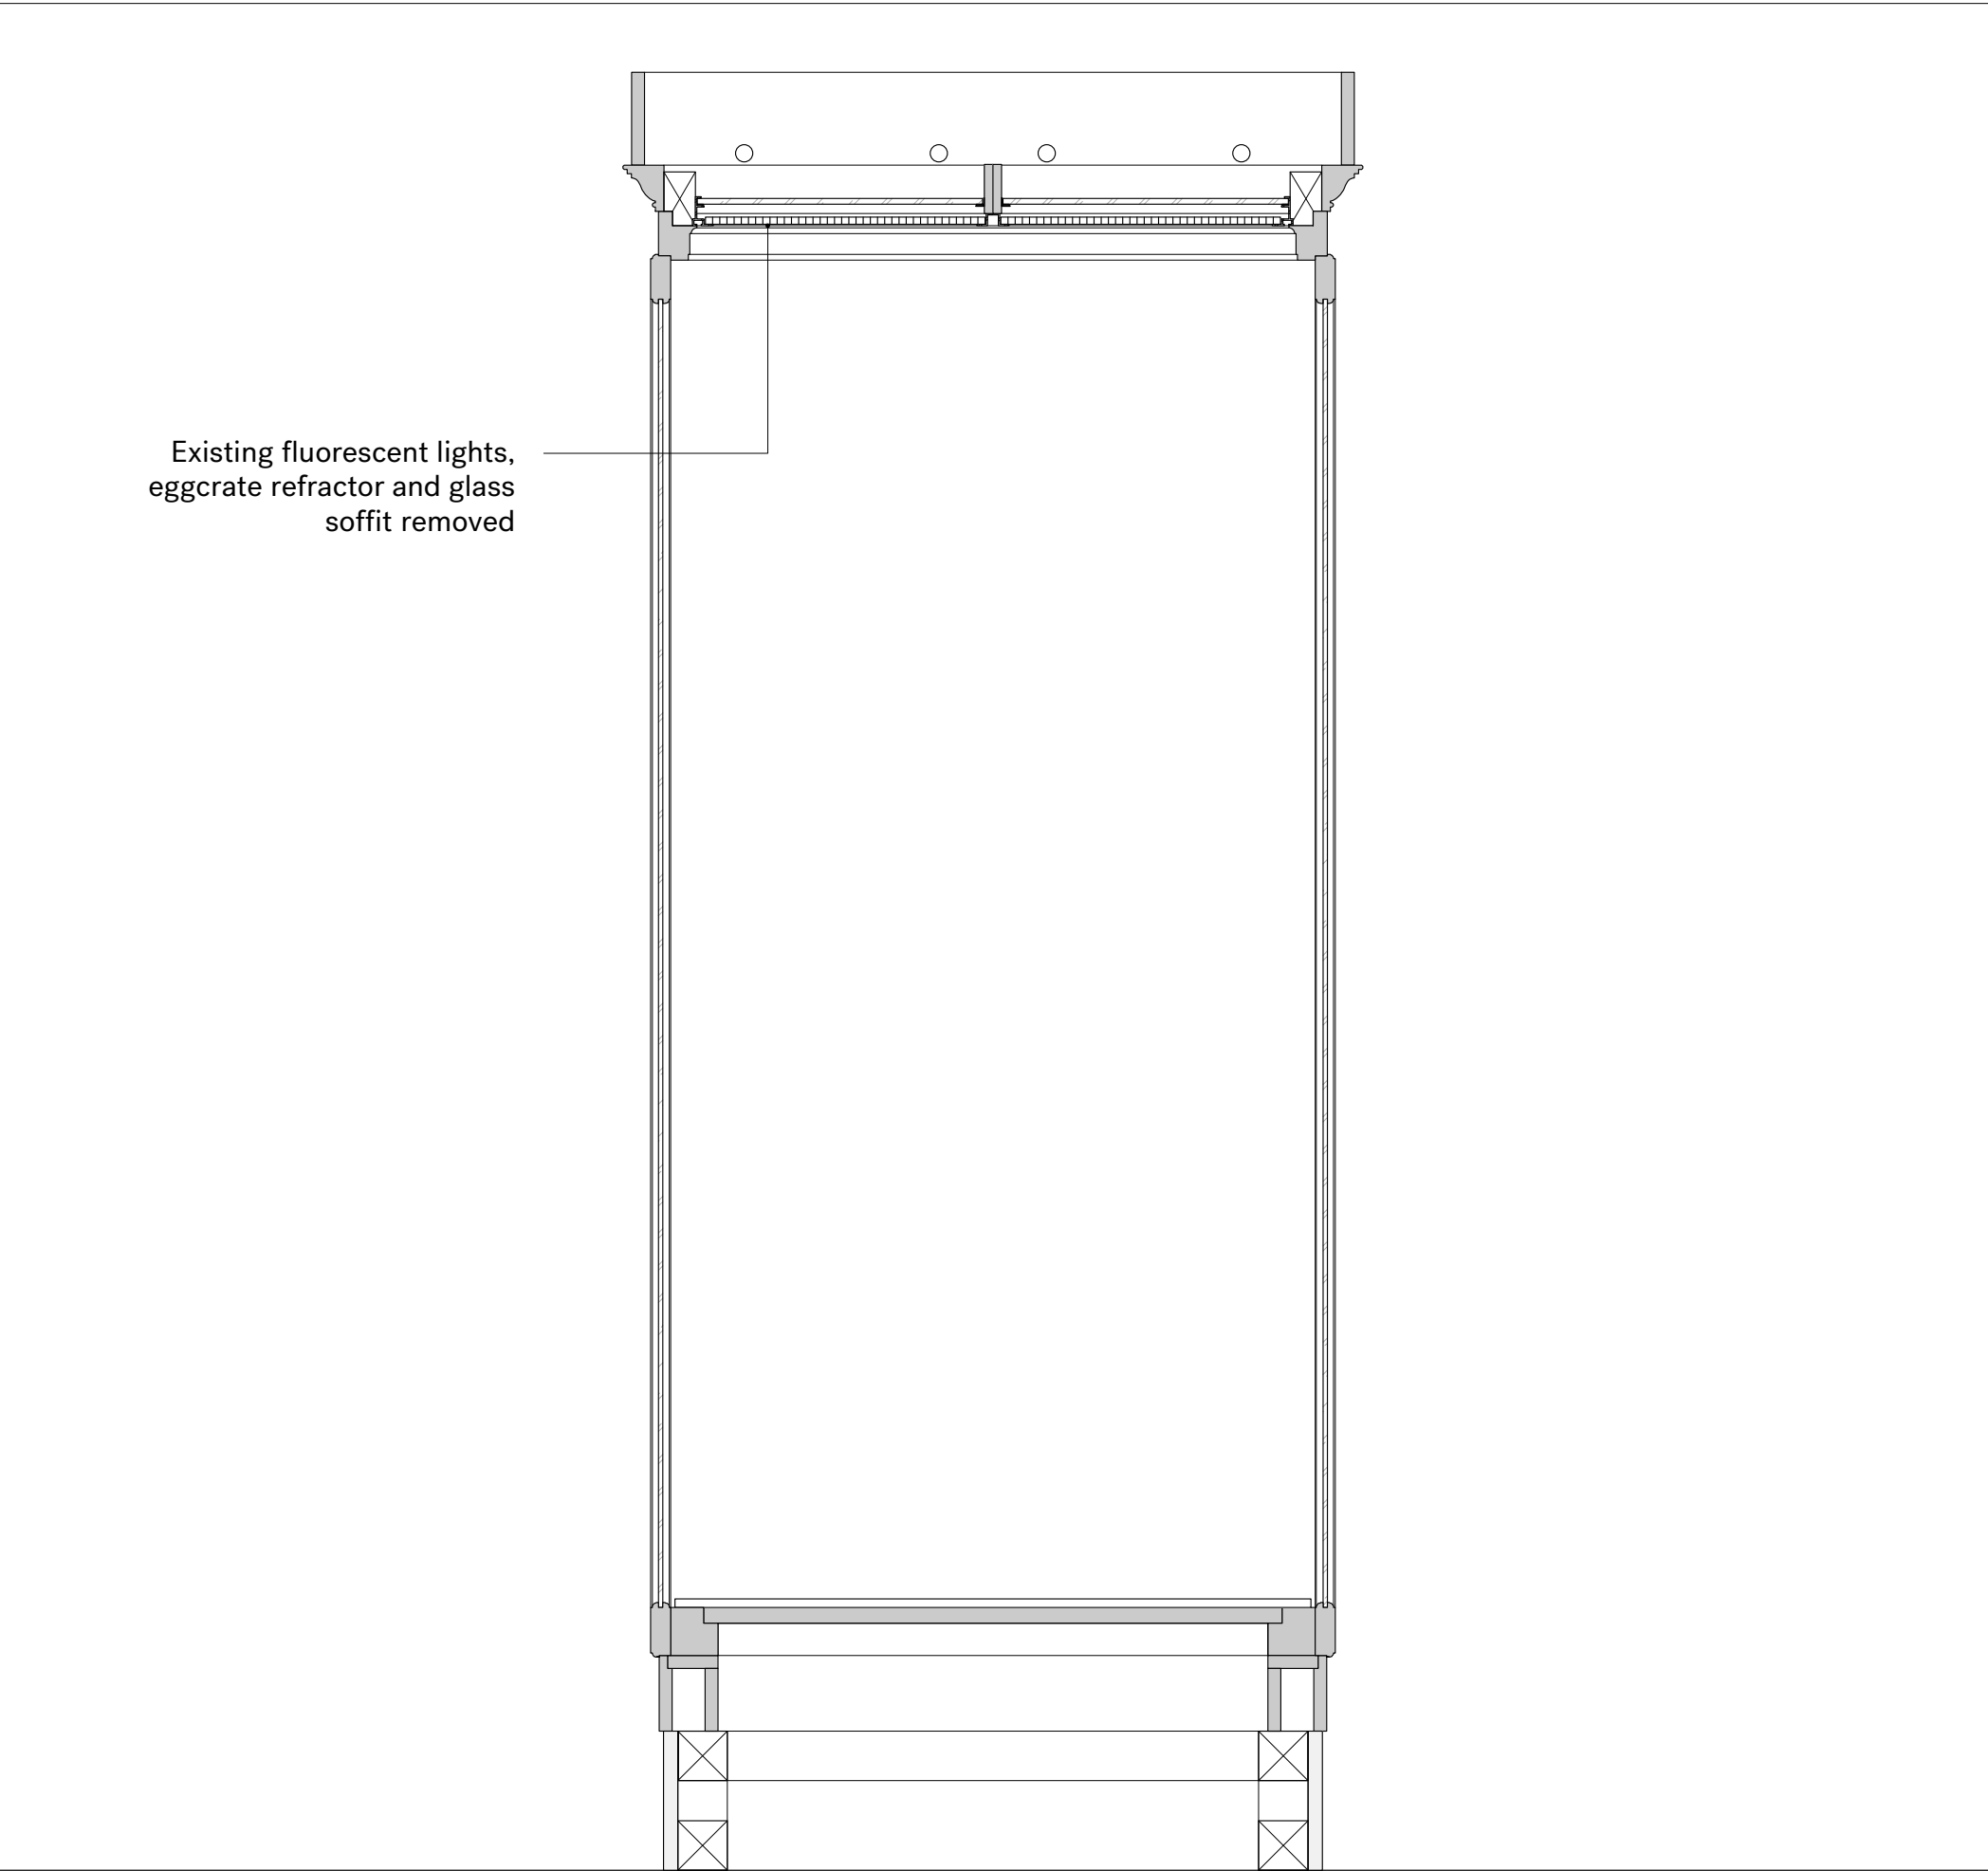

04 Existing Peninsular Showcase Section

Rev.	Date	Description
-	29.07.16	Submitted for Listed Building Approval.

Notes:

1. All dimensions in mm.
2. This drawing to be read in conjunction with all relevant contract documents.
3. This drawing to be read in conjunction with all Engineer's and Main contractor/ Sub-Contractor drawings and documentation.
4. Do not scale from this drawing.
5. Report any errors, contradictions, and omissions to the architect as soon as possible.

Key:

Nissen Richards

Unit 5-6 Waterhouse T 020 7870 8899
8 Oraman Road info@nissenrichardsstudio.com
London N1 5QJ www.nissenrichardsstudio.com





Project: Sir Joseph Hotung Gallery and Selwyn and Ellie Alleyne Gallery Refurbishment

Client: The British Museum

Title: Existing Peninsular Showcase

Scale: 1:10 at A1 1:20 at A3

Drawing no: A1628-PL-704/-

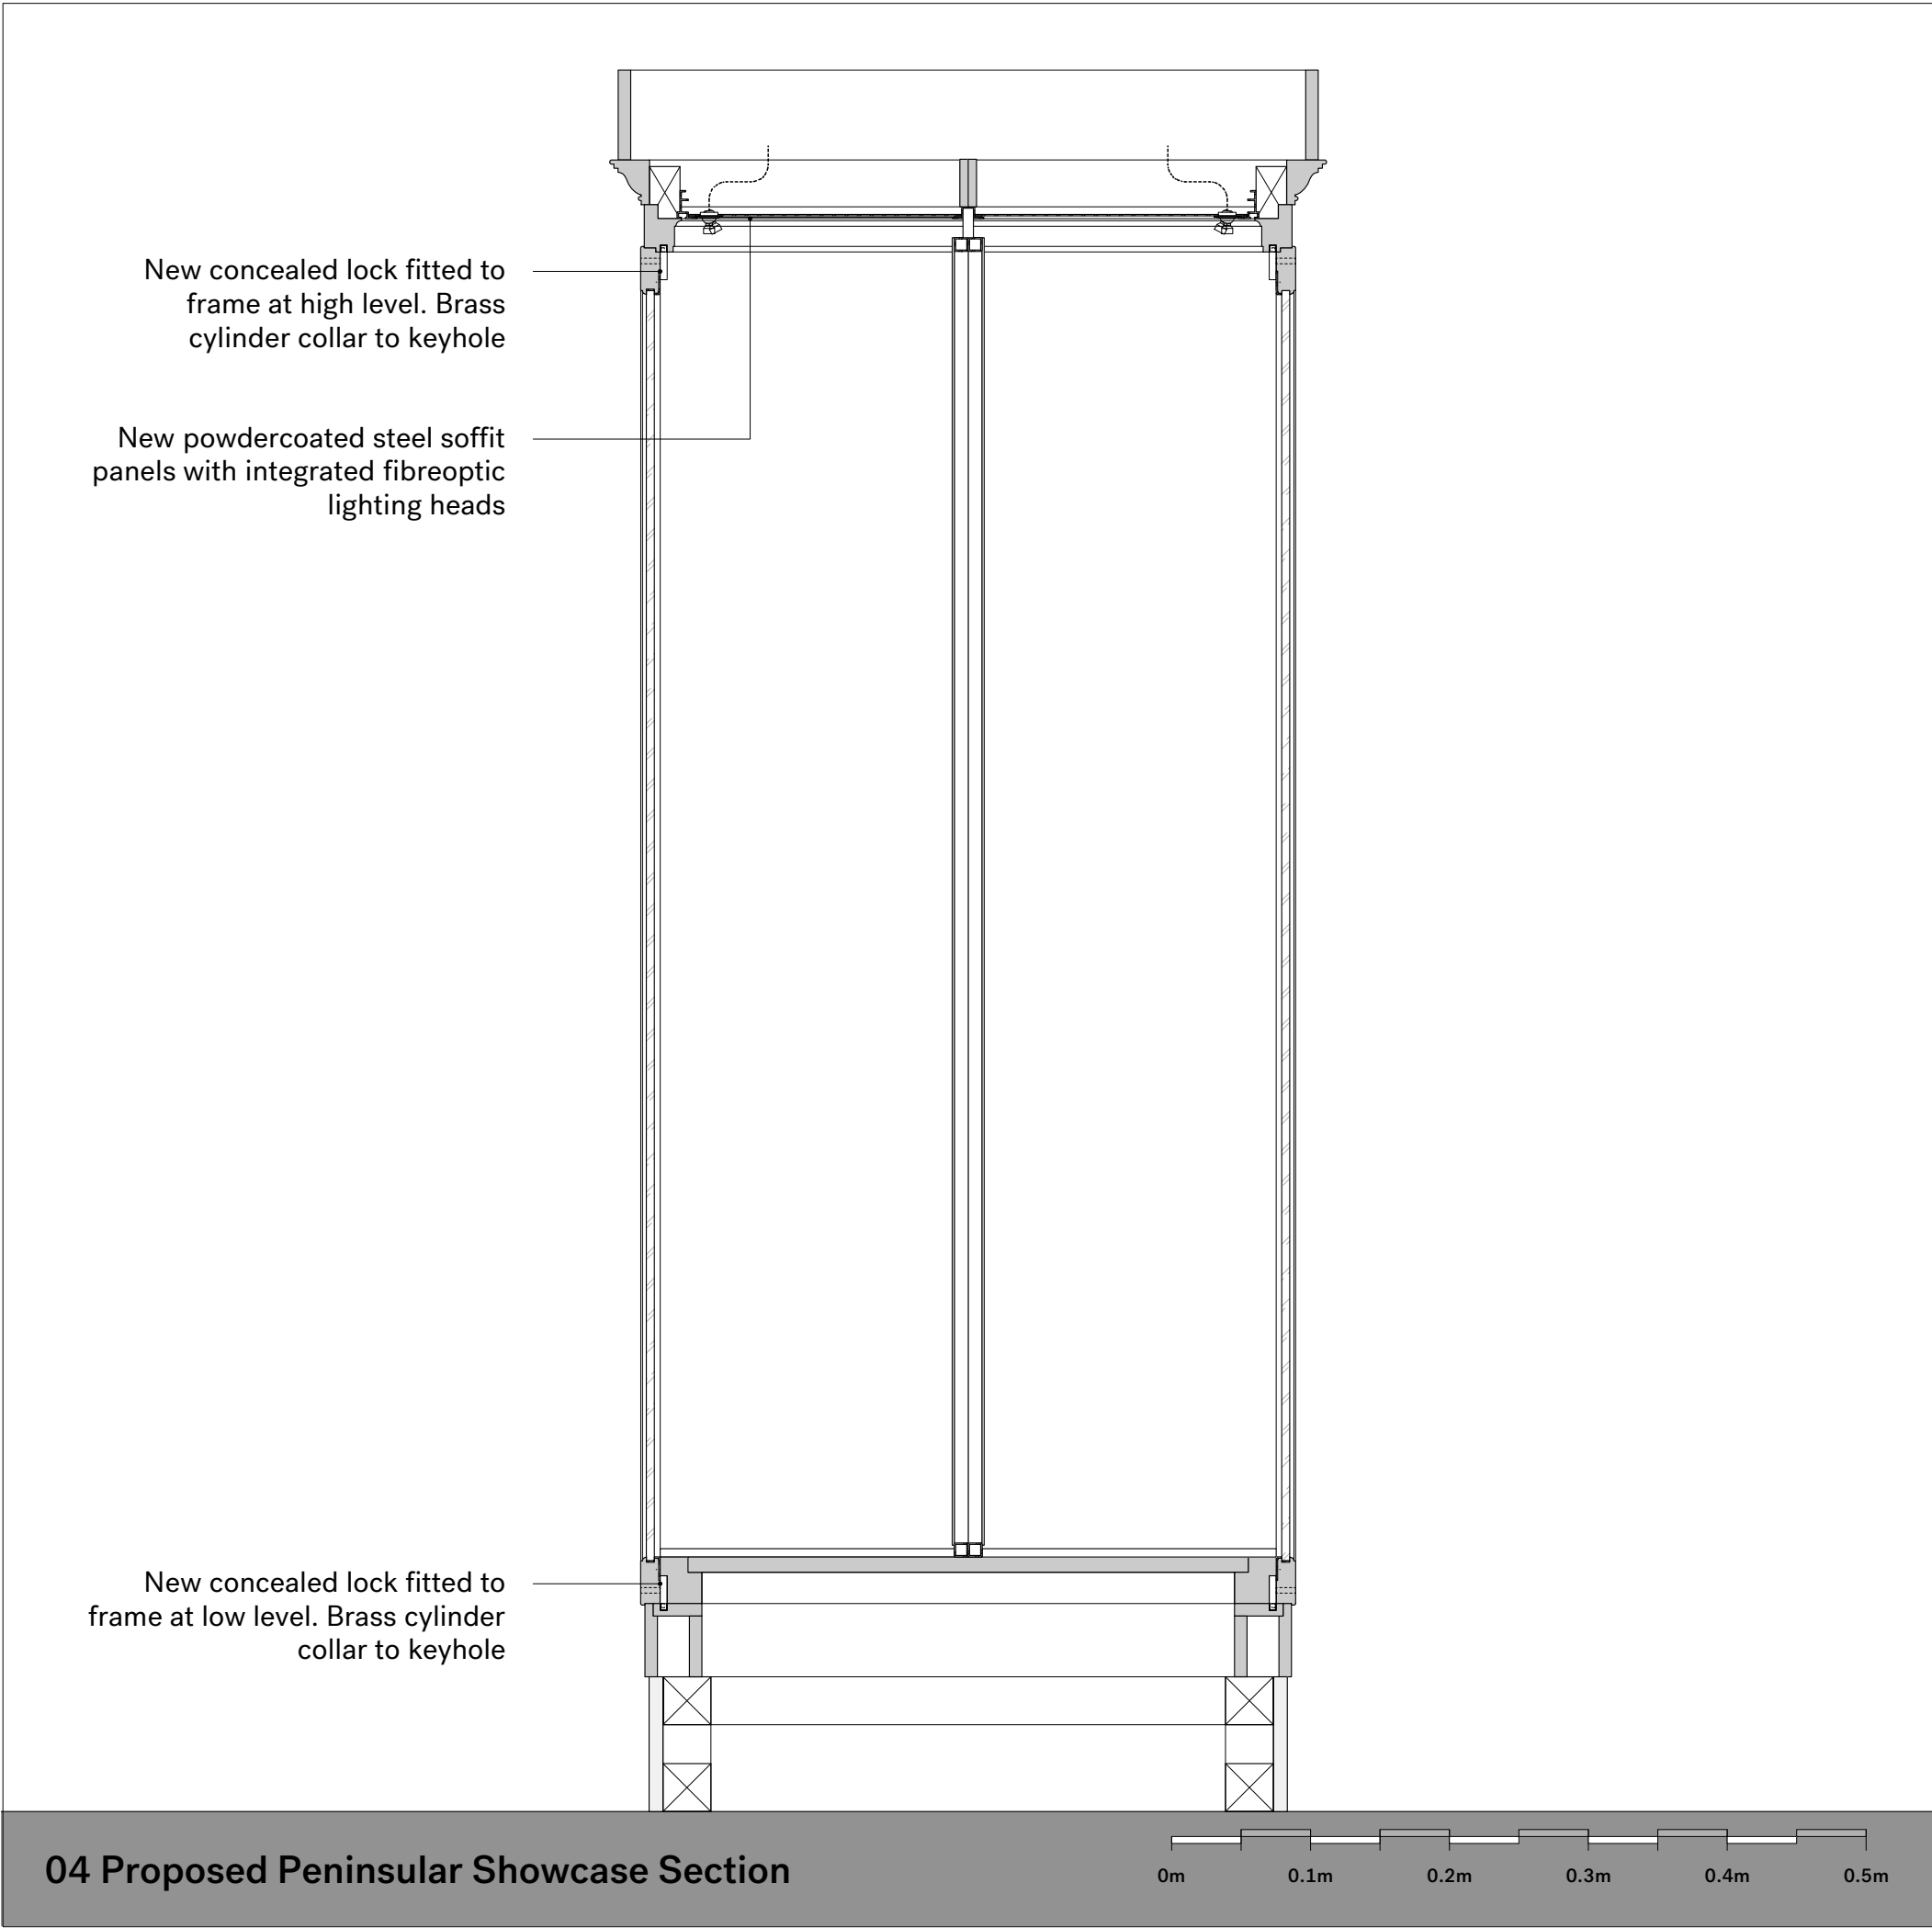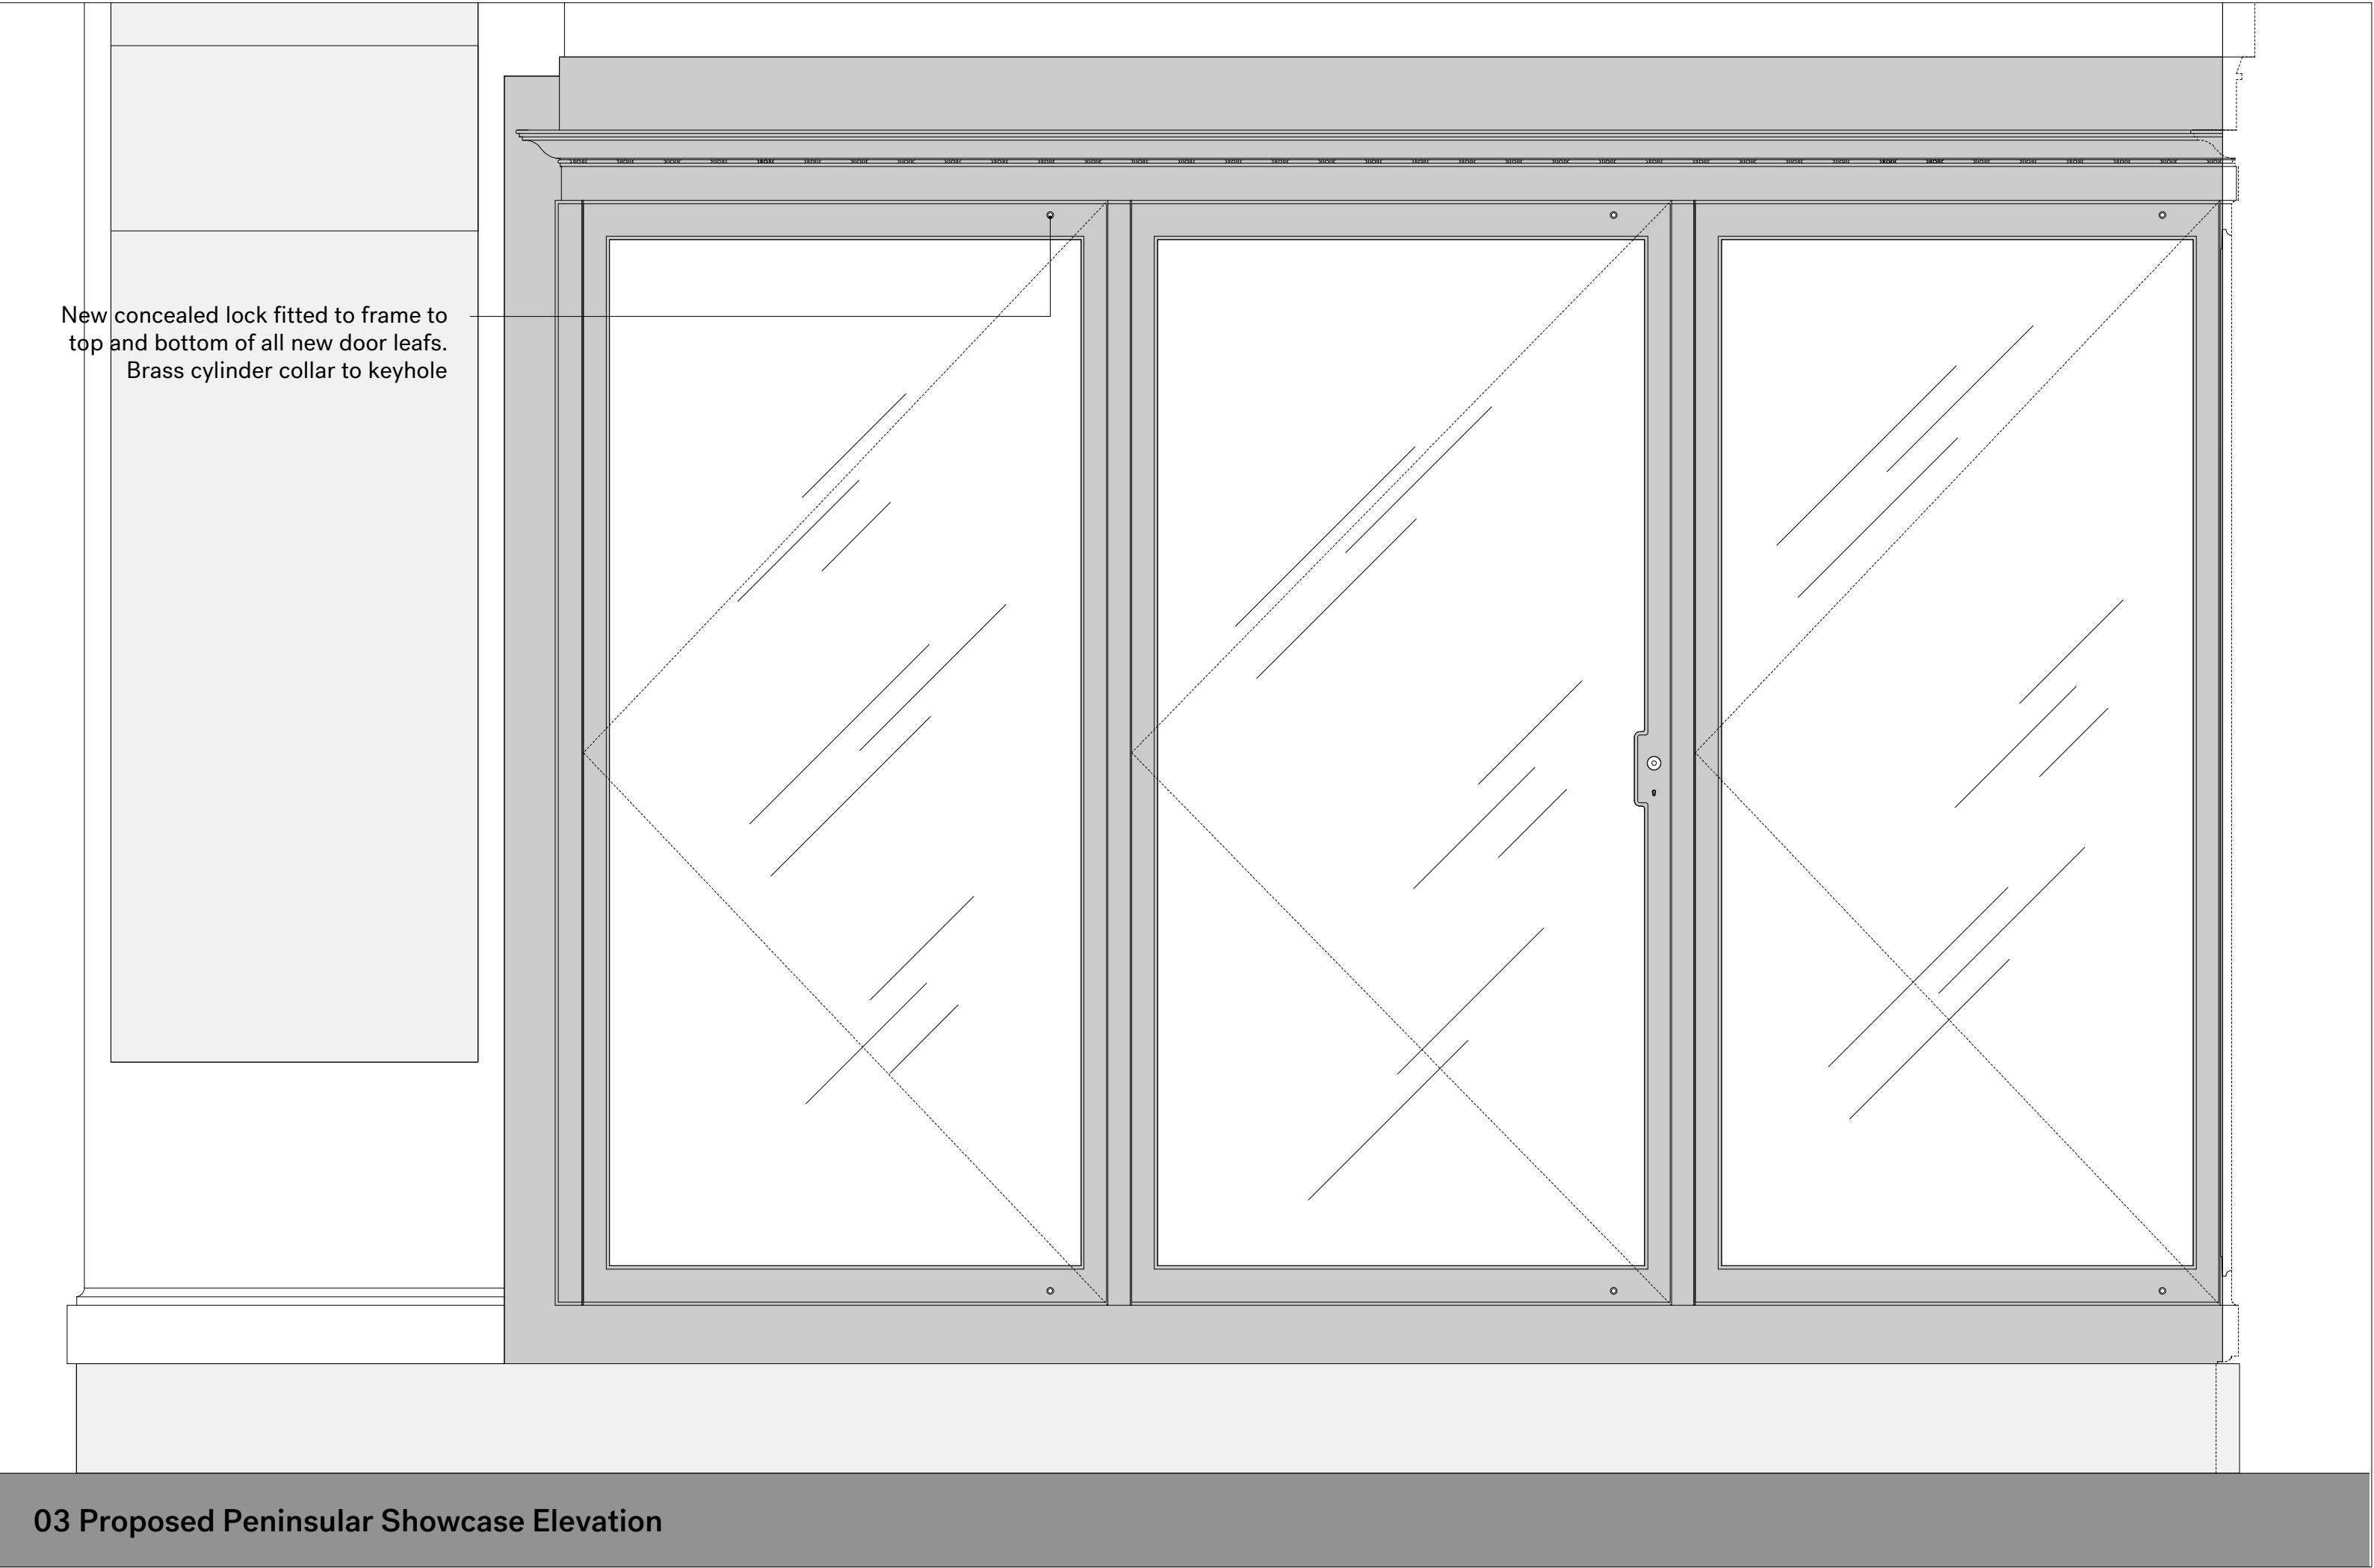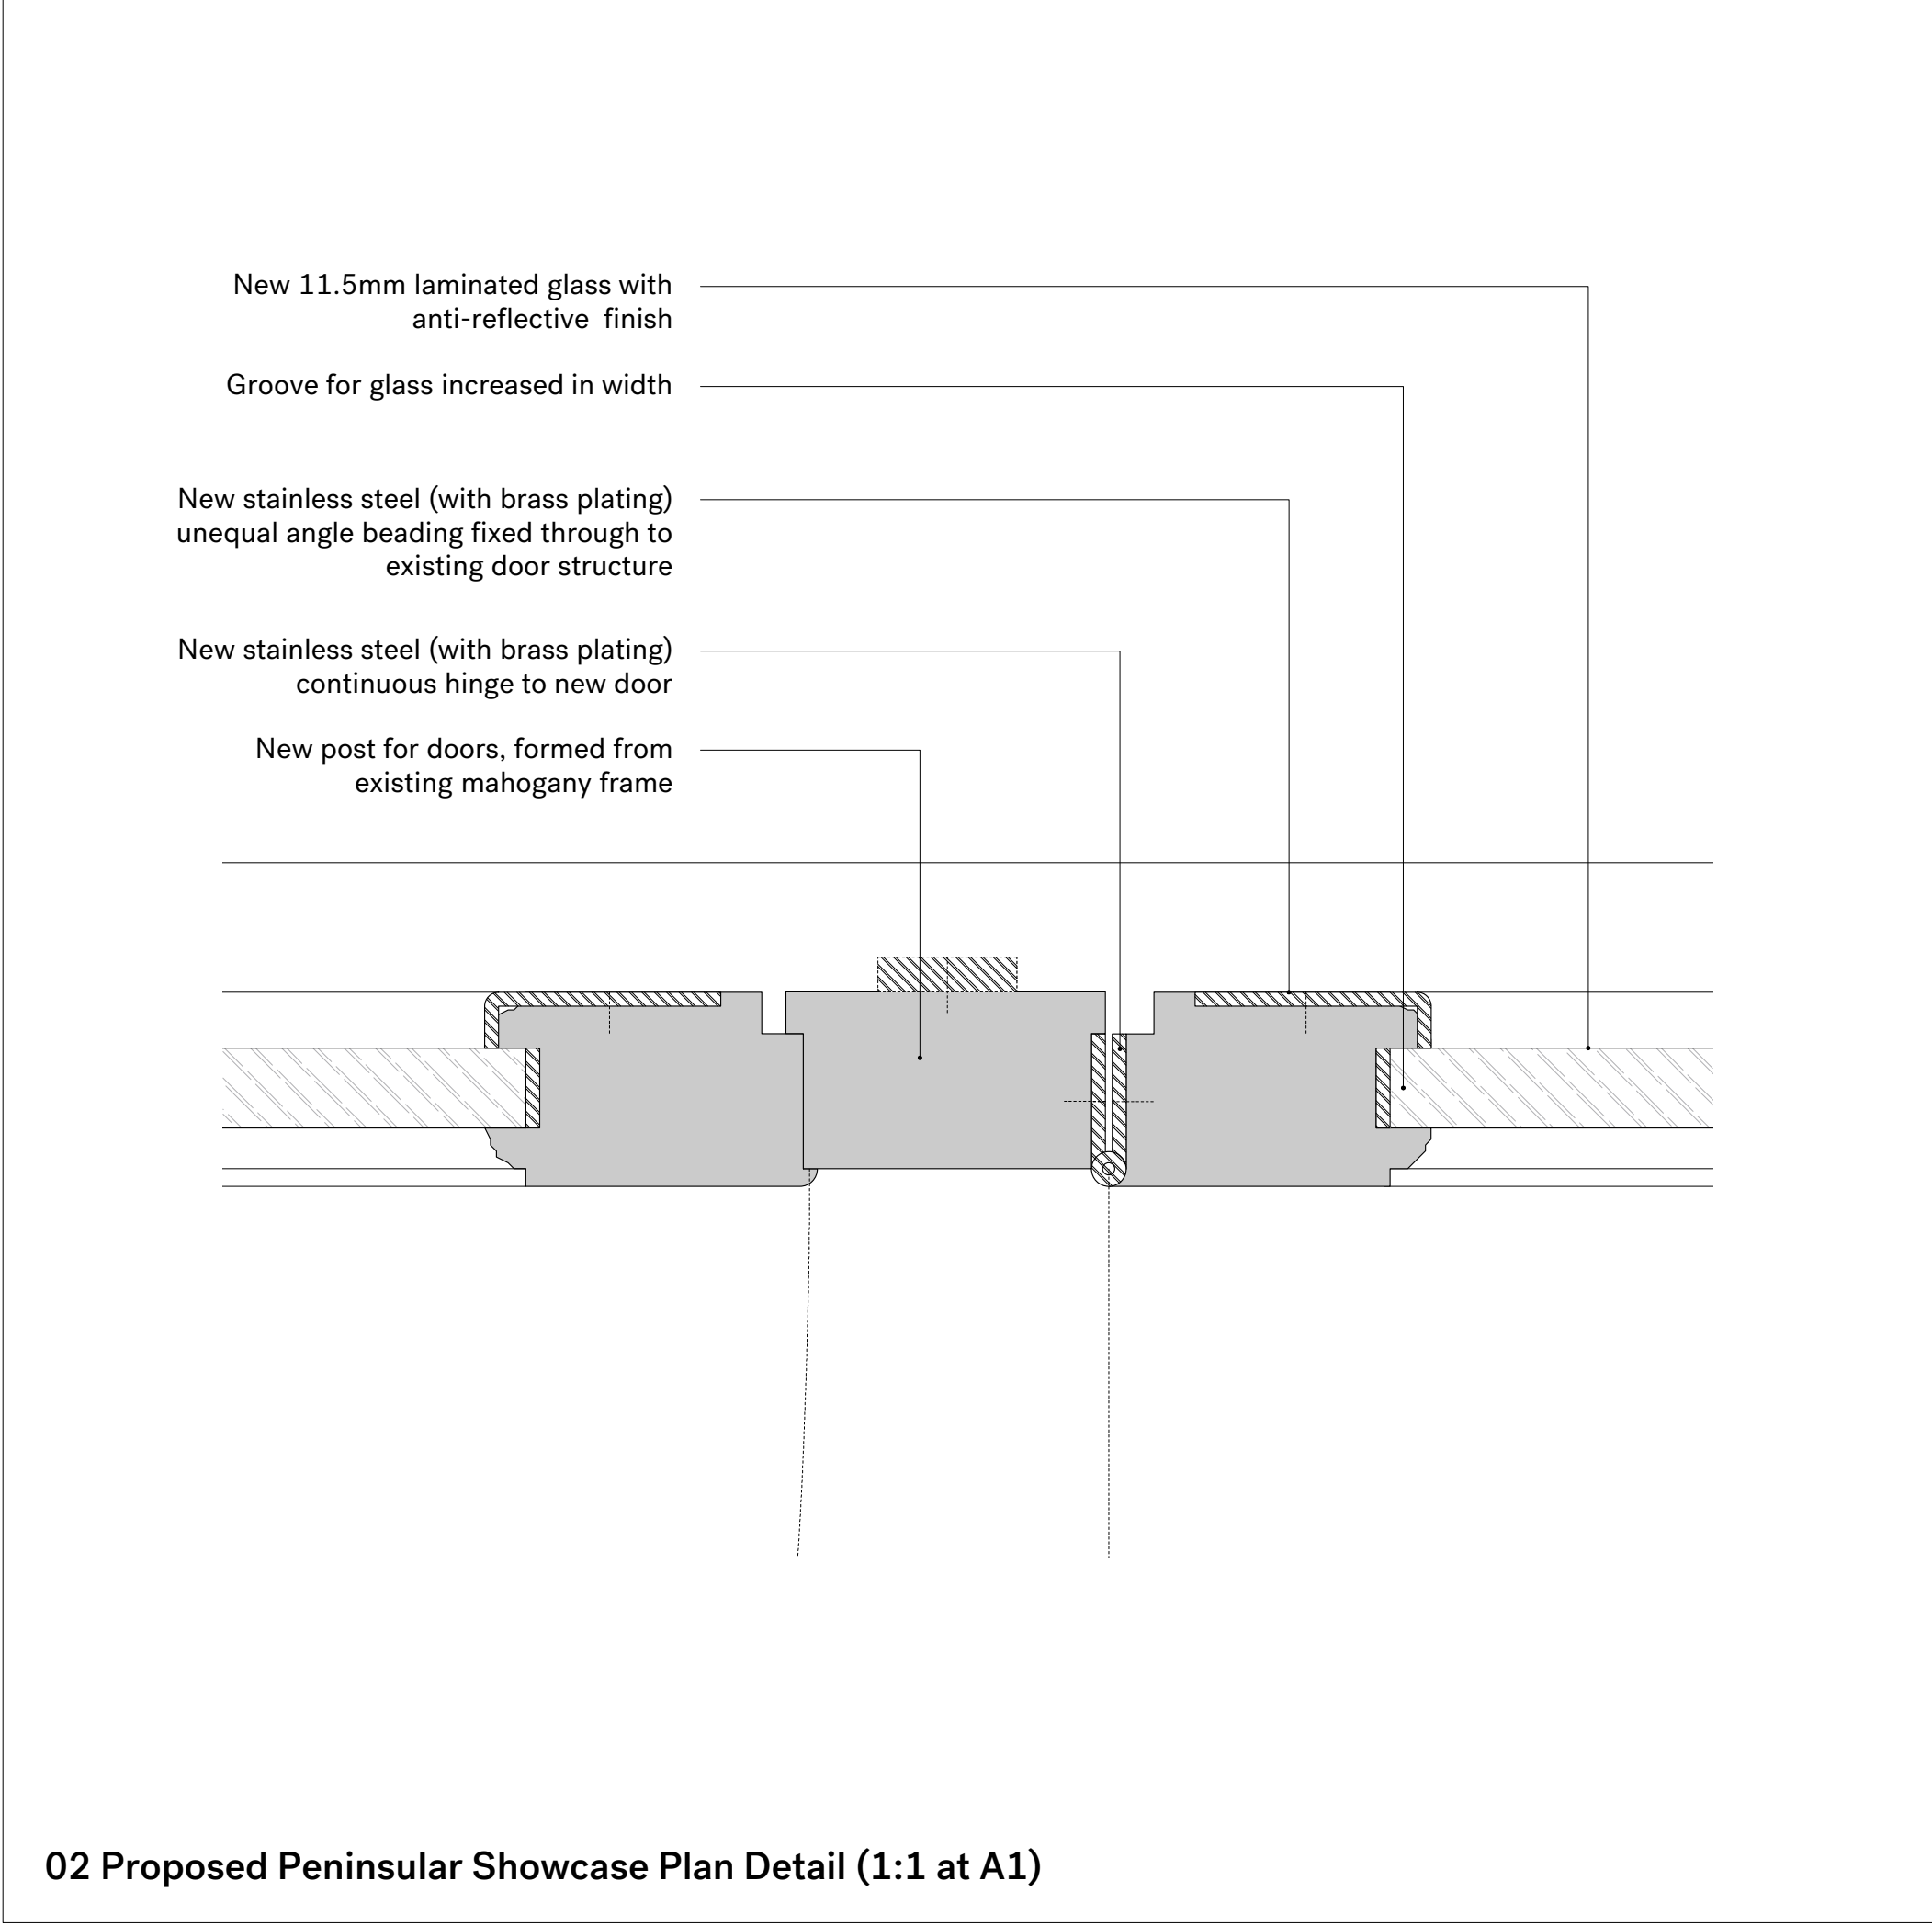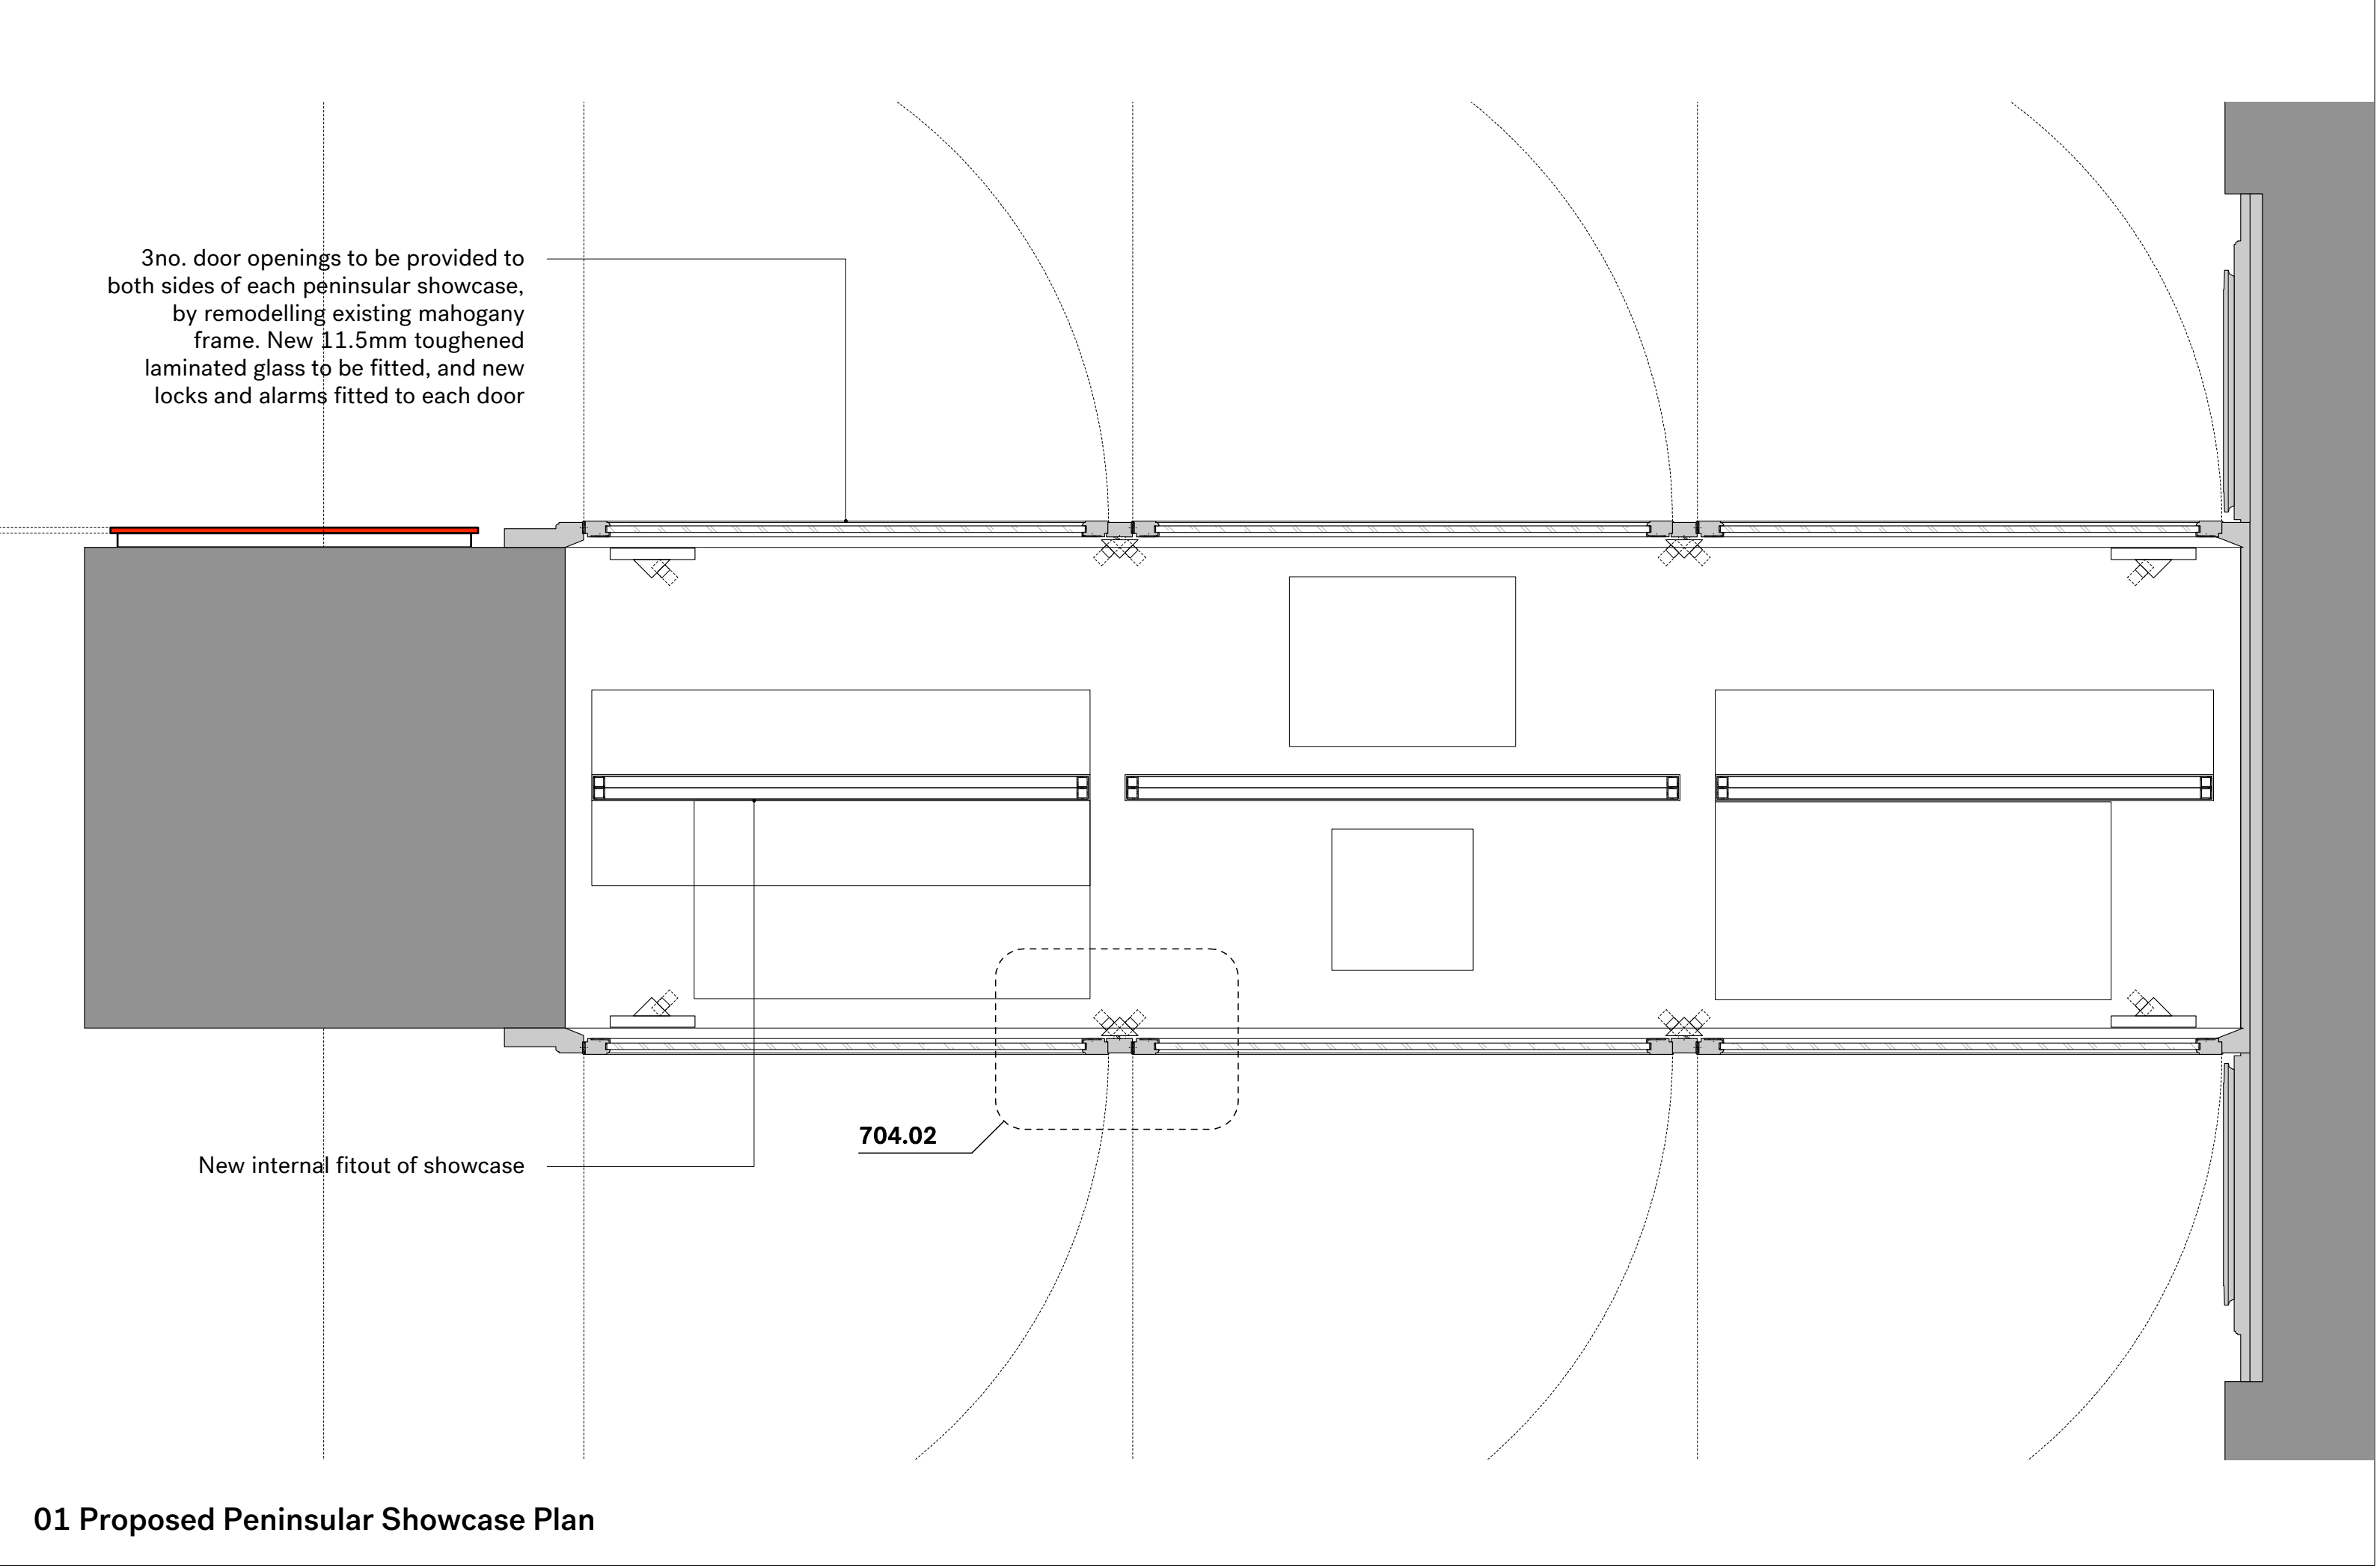

Rev.	Date	Description
-	29.07.16	Submitted for Listed Building Approval.

Notes:

- 1. All dimensions in mm.
- 2. This drawing to be read in conjunction with all relevant contract documents.
- 3. This drawing to be read in conjunction with all Engineer's and Main contractor/ Sub-Contractor drawings and documentation.
- 4. Do not scale from this drawing.
- 5. Report any errors, contradictions, and omissions to the architect as soon as possible.

Key:

Nissen Richards

Unit 5-6 Waterhouse T 020 7870 8899
8 Oraman Road info@nissenrichardsstudio.com
London N1 5QJ www.nissenrichardsstudio.com

Project: Sir Joseph Hotung Gallery and Selwyn and Ellie Alleyne Gallery Refurbishment

Client: The British Museum

Title: Proposed Peninsular Showcase

Scale: 1:10 at A1 1:20 at A3

Drawing no: A1628-PL-705/-