


Rev.	Date	Description
-	29.07.16	Submitted for Listed Building Approval.

- Notes:
1. All dimensions in mm.
 2. This drawing to be read in conjunction with all relevant contract documents.
 3. This drawing to be read in conjunction with all Engineer's and Main contractor/ Sub-Contractor drawings and documentation.
 4. Do not scale from this drawing.
 5. Report any errors, contradictions, and omissions to the architect as soon as possible.

Key:



01 Existing South Elevation : South and Southeast Asia Gallery

 

Nissen Richards

Unit 5-6 Waterhouse T 020 7870 8899
8 Oraman Road info@nissenrichardsstudio.com
London N1 5QJ www.nissenrichardsstudio.com

Project: Sir Joseph Hotung Gallery and Selwyn and Ellie Alleyne Gallery Refurbishment

Client: The British Museum

Title: Existing South Elevation:
South/ Southeast Asia Gallery

Scale: 1:100 at A1 1:200 at A3

Drawing no: **A1628-PL-400/-**

Rev.	Date	Description
-	29.07.16	Submitted for Listed Building Approval.

- Notes:
1. All dimensions in mm.
 2. This drawing to be read in conjunction with all relevant contract documents.
 3. This drawing to be read in conjunction with all Engineer's and Main contractor/ Sub-Contractor drawings and documentation.
 4. Do not scale from this drawing.
 5. Report any errors, contradictions, and omissions to the architect as soon as possible.

Key:



extent of Room 33
Sir Joseph Hotung Gallery
China

Level 3

extent of Room 33b
The Selwyn and Ellie Alleyne Gallery
Chinese Jade

Level 3

01 Existing South Elevation : China Gallery

Nissen Richards

Unit 5-6 Waterhouse T 020 7870 8899
8 Oraman Road info@nissenrichardsstudio.com
London N1 5QJ www.nissenrichardsstudio.com


Project: Sir Joseph Hotung Gallery and Selwyn and Ellie Alleyne Gallery Refurbishment

Client: The British Museum

Title: Existing South Elevation: China Gallery

Scale: 1:100 at A1 1:200 at A3


Drawing no: A1628-PL-401/-

 

Rev.	Date	Description
-	29.07.16	Submitted for Listed Building Approval.


- Notes:
1. All dimensions in mm.
 2. This drawing to be read in conjunction with all relevant contract documents.
 3. This drawing to be read in conjunction with all Engineer's and Main contractor/ Sub-Contractor drawings and documentation.
 4. Do not scale from this drawing.
 5. Report any errors, contradictions, and omissions to the architect as soon as possible.

Key:

  Extent of glazing replacement.



01 Existing South Elevation : South and Southeast Asia Gallery showing Extent of Fabric Removal

 

Nissen Richards

Unit 5-6 Waterhouse T 020 7870 8899
8 Oraman Road info@nissenrichardsstudio.com
London N1 5QJ www.nissenrichardsstudio.com

Project: Sir Joseph Hotung Gallery and Selwyn and Ellie Alleyne Gallery Refurbishment

Client: The British Museum
Title: Existing South Elevation: South/South East Asia Gallery showing Fabric Removal


Scale: 1:100 at A1 1:200 at A3

Drawing no: A1628-PL-410/-

Rev.	Date	Description
-	29.07.16	Submitted for Listed Building Approval.


- Notes:
1. All dimensions in mm.
 2. This drawing to be read in conjunction with all relevant contract documents.
 3. This drawing to be read in conjunction with all Engineer's and Main contractor/ Sub-Contractor drawings and documentation.
 4. Do not scale from this drawing.
 5. Report any errors, contradictions, and omissions to the architect as soon as possible.

Key:

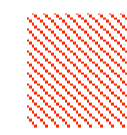 Extent of glazing replacement.



01 : Existing South Elevation : China Gallery showing Extent of Fabric Removal

 

Nissen Richards

Unit 5-6 Waterhouse T 020 7870 8899
 8 Oraman Road info@nissenrichardsstudio.com
 London N1 5QJ www.nissenrichardsstudio.com

Project: Sir Joseph Hotung Gallery and Selwyn and Ellie Alleyne Gallery Refurbishment
 Client: The British Museum
 Title: Existing South Elevation: China Gallery Showing Proposed Extent of Fabric Removal
 Scale: 1:100 at A1 1:200 at A3
 Drawing no: **A1628-PL-411/-**


Rev.	Date	Description
-	29.07.16	Submitted for Listed Building Approval.

- Notes:
1. All dimensions in mm.
 2. This drawing to be read in conjunction with all relevant contract documents.
 3. This drawing to be read in conjunction with all Engineer's and Main contractor/ Sub-Contractor drawings and documentation.
 4. Do not scale from this drawing.
 5. Report any errors, contradictions, and omissions to the architect as soon as possible.

Key:



01 Existing South Elevation : South and Southeast Asia Gallery

 

Nissen Richards

Unit 5-6 Waterhouse T 020 7870 8899
8 Oraman Road info@nissenrichardsstudio.com
London N1 5QJ www.nissenrichardsstudio.com

Project: Sir Joseph Hotung Gallery and Selwyn and Ellie Alleyne Gallery Refurbishment

Client: The British Museum

Title: Proposed South Elevation:
South/ Southeast Asia Gallery

Scale: 1:100 at A1 1:200 at A3

Drawing no: **A1628-PL-450/-**

Rev.	Date	Description
-	29.07.16	Submitted for Listed Building Approval.

- Notes:
1. All dimensions in mm.
 2. This drawing to be read in conjunction with all relevant contract documents.
 3. This drawing to be read in conjunction with all Engineer's and Main contractor/ Sub-Contractor drawings and documentation.
 4. Do not scale from this drawing.
 5. Report any errors, contradictions, and omissions to the architect as soon as possible.

Key:



01 Existing South Elevation : China Gallery

Nissen Richards

Unit 5-6 Waterhouse T 020 7870 8899
 8 Oraman Road info@nissenrichardsstudio.com
 London N1 5QJ www.nissenrichardsstudio.com

Project: Sir Joseph Hotung Gallery and Selwyn and Ellie Alleyne Gallery Refurbishment

Client: The British Museum

Title: Proposed South Elevation: China Gallery

Scale: 1:100 at A1 1:200 at A3

Drawing no: **A1628-PL-451/-**