





Southampton Road
Existing Elevation 1:50

 


Corner
Existing Elevation 1:50

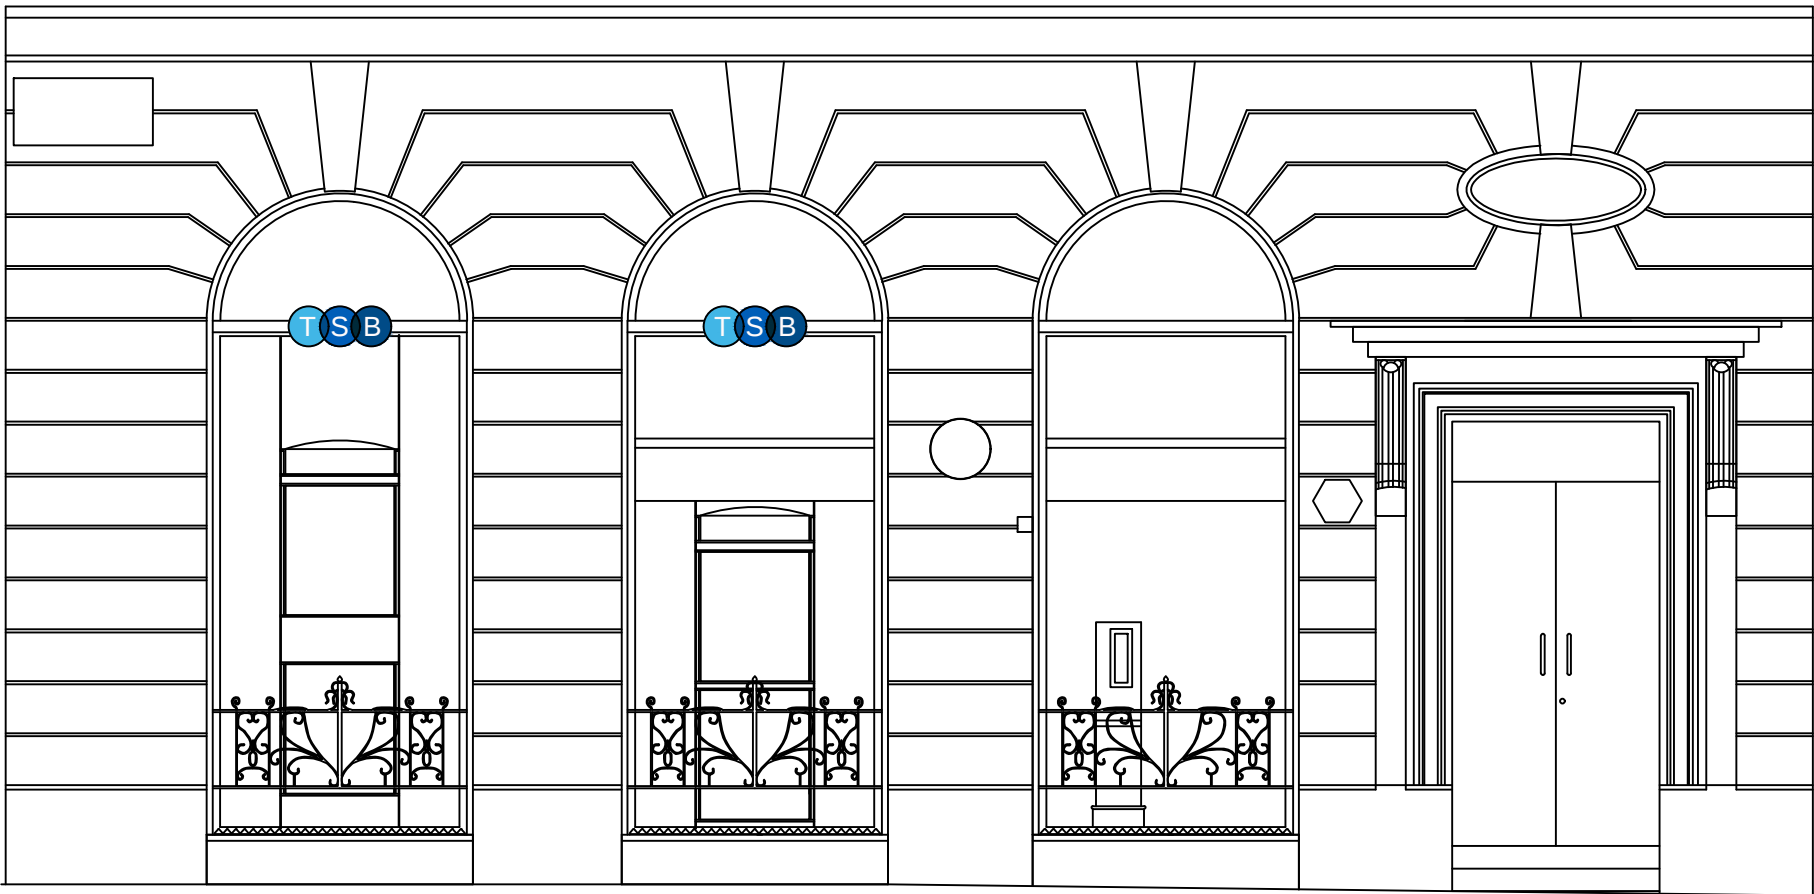


High Holborn
Existing Elevation 1:50



Existing Photos

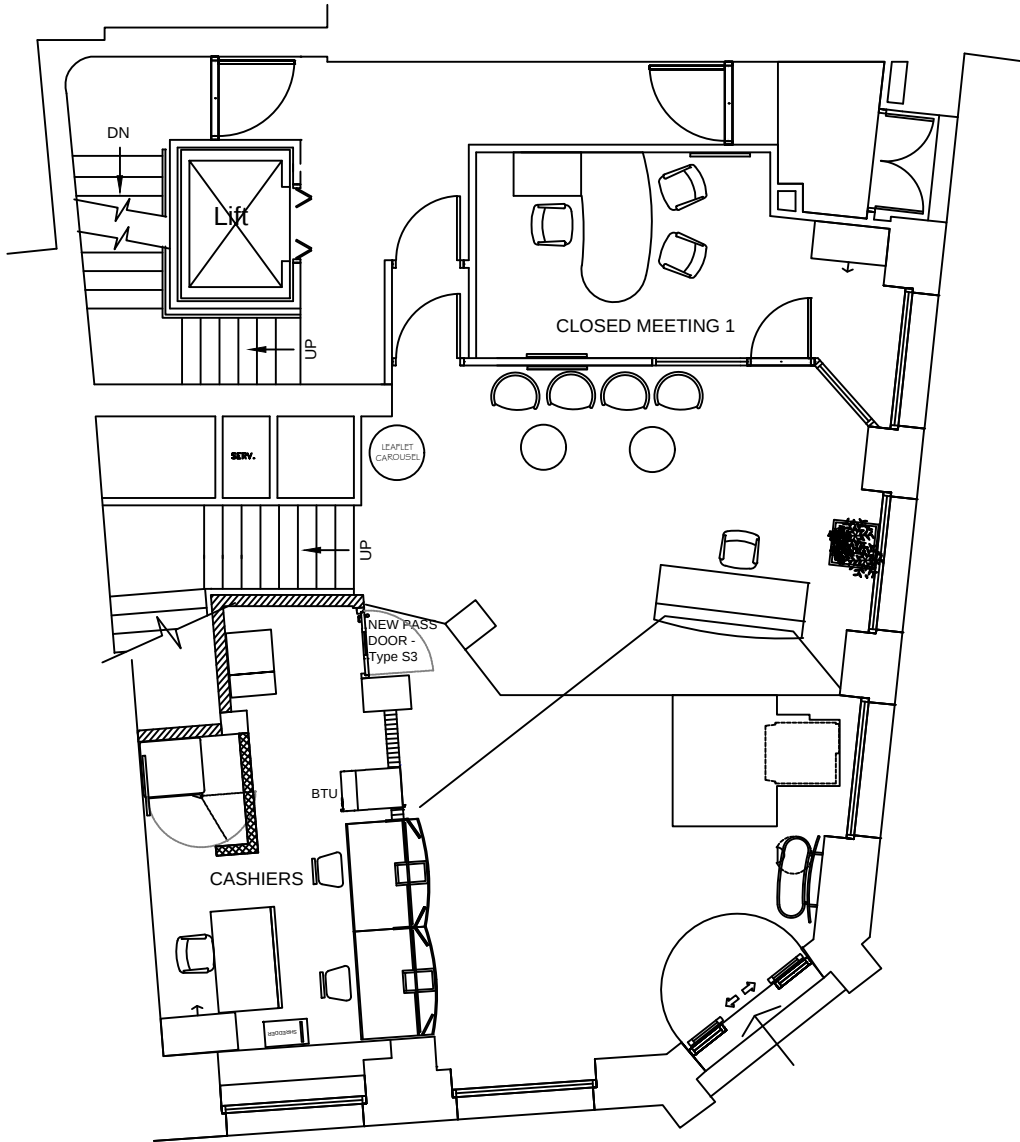

Existing Ground Floor Plan 1:100

 

NOTES:

KEY:

Rev/Date	Description	Drn	Chk	App
 TSB 20 Gresham Street London EC2V 7HN +44 (0)20 7626 1500 www.tsb.co.uk				
Project		Site		
TSB Kit of Parts Planning Phase 2		118-120 High Holborn, WC1V 6RD		
 ARCADIS		Design & Consultancy for natural and built assets		
Registered office: ARCADIS House 34 York Way London N1 9AB		Coordinating office: 1 Whitehall Riverside Leeds West Yorkshire LS1 4BN Tel: 44 (0)113 284 5300 www.arcadis.com		
TITLE:				
Existing Elevation Treatment				
Designed		Signed	Date	
Drawn	JR	Signed	26/07/16	
Checked	GH	Signed	27/07/16	
Approved	GH	Signed	27/07/16	
Scale:	AS SHOWN	Page Size:	A1	
Suitability Code:	S3	Project Number	28815108	
Suitability Description:				
PLANNING				
Drawing Number: 50939670_PLN_02				Revision: