




Southampton Road  
Proposed Elevation 1:50

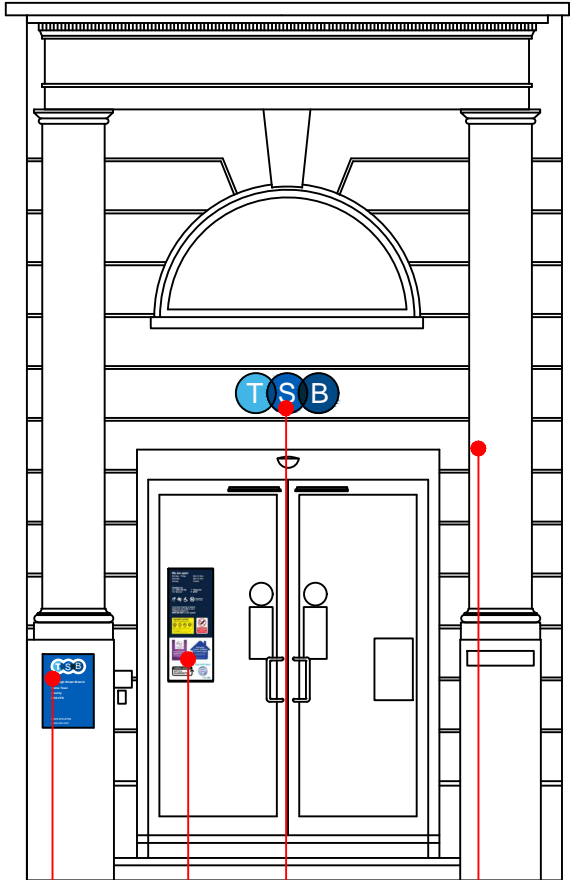



Corner  
Proposed Elevation 1:50

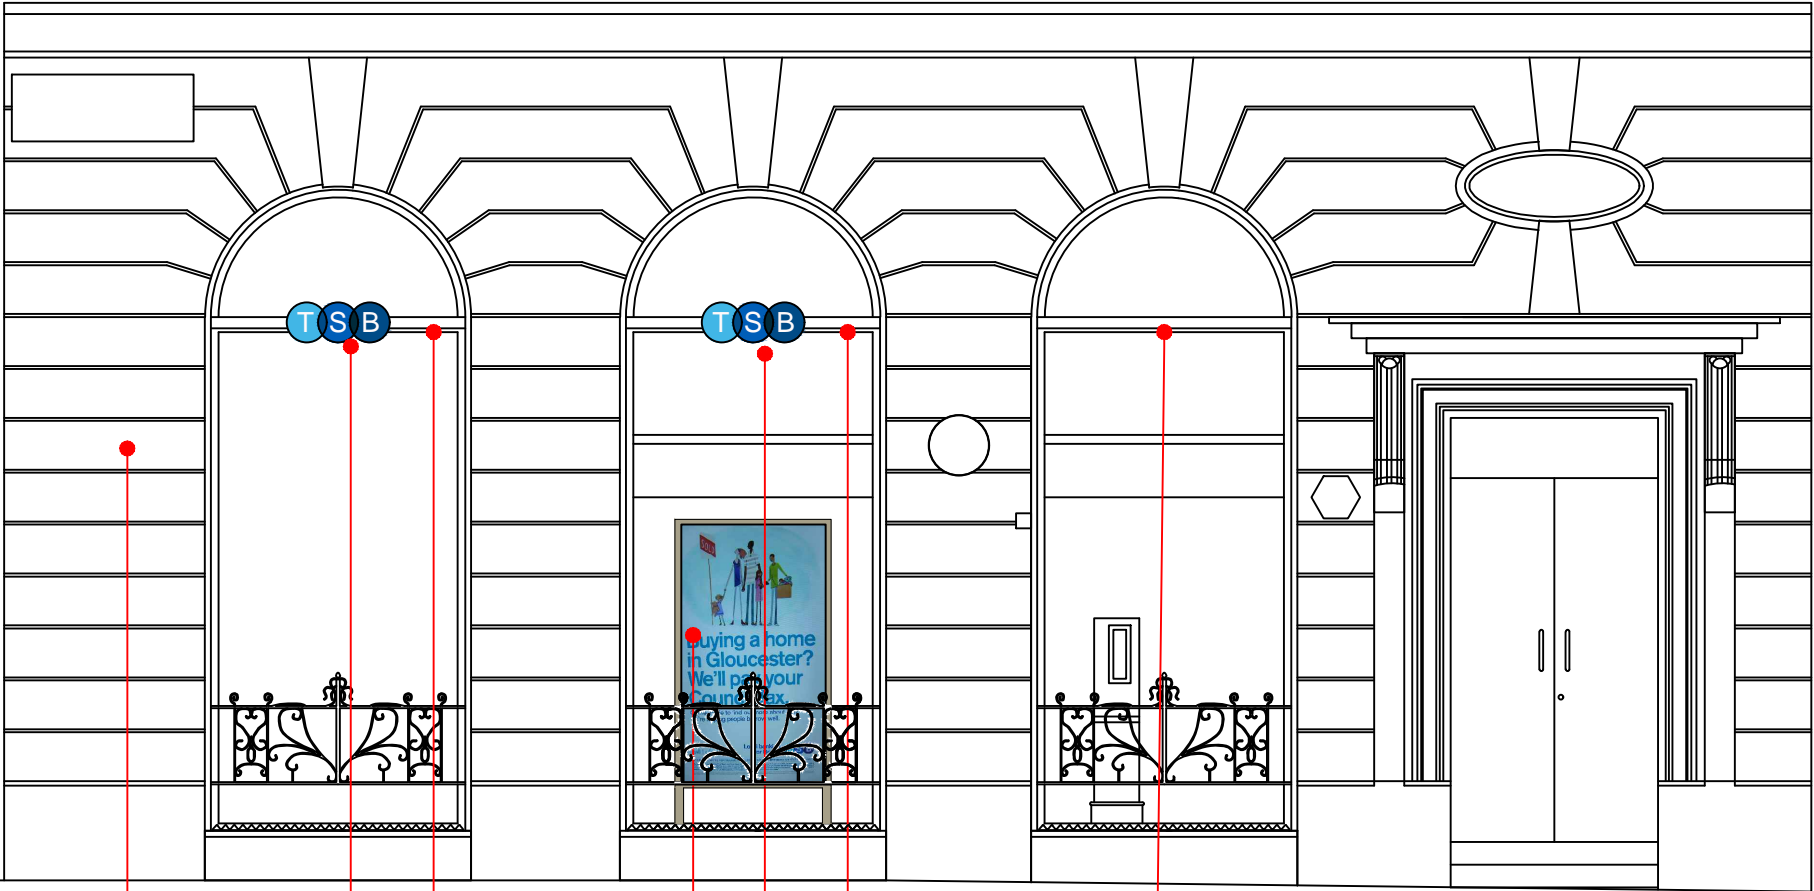


High Holborn  
Proposed Elevation 1:50

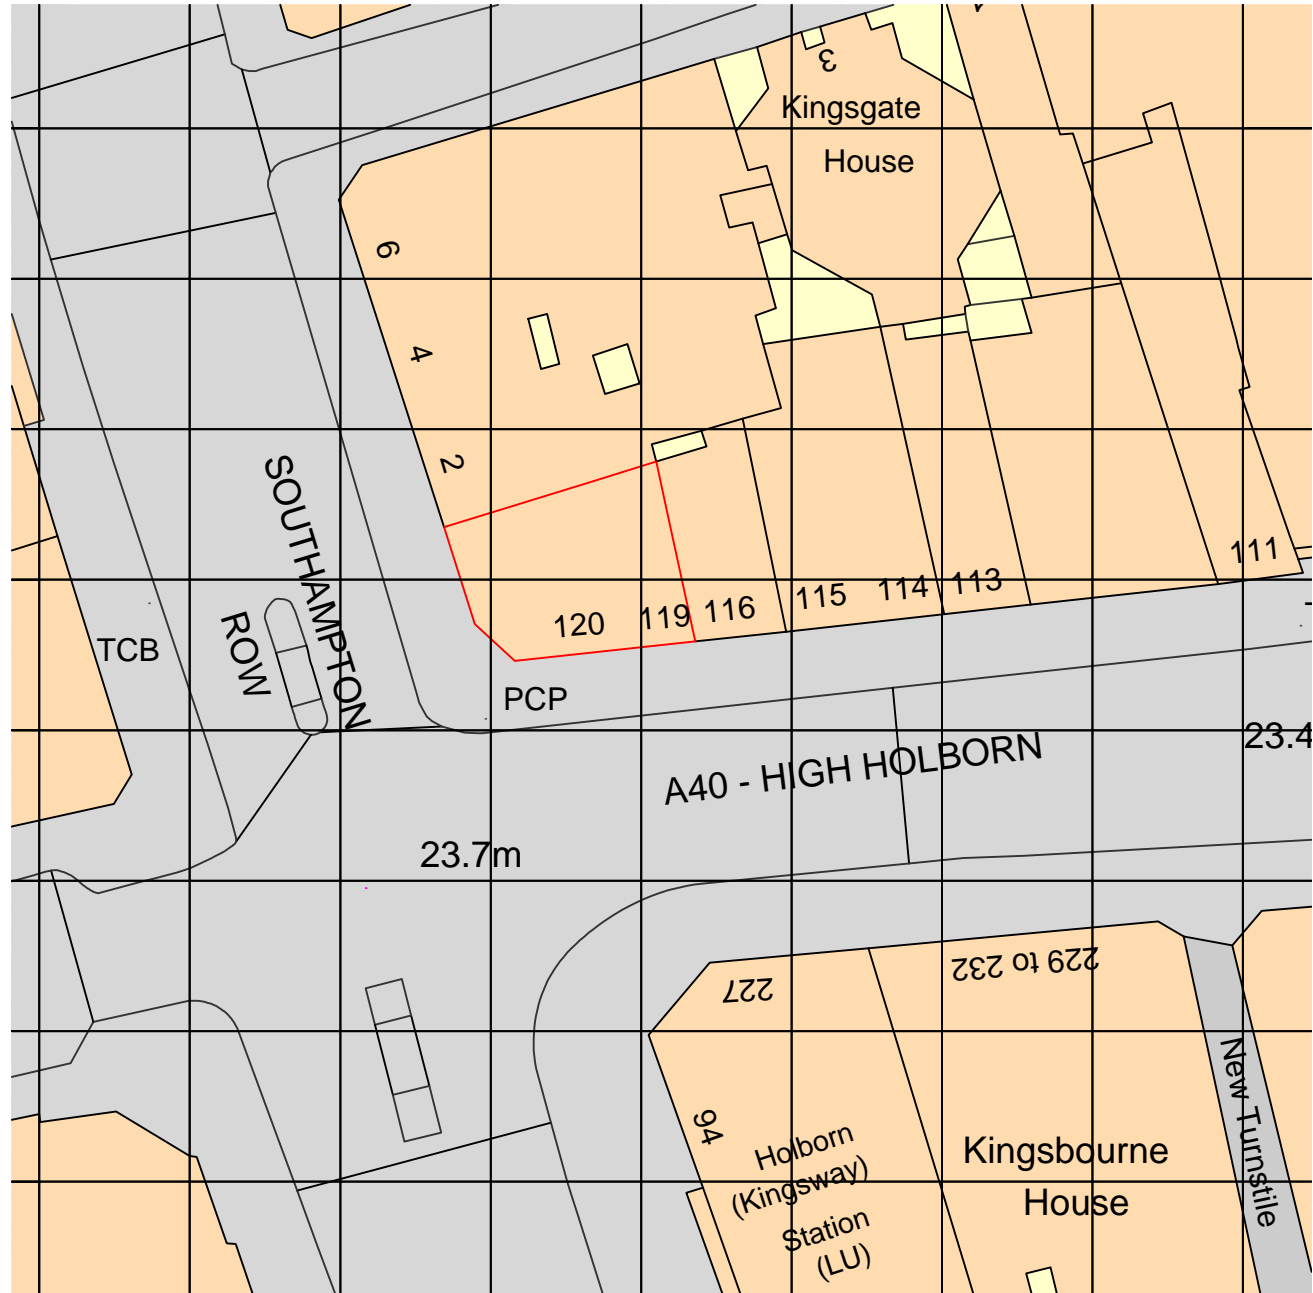

Proposed Site Plan 1:500

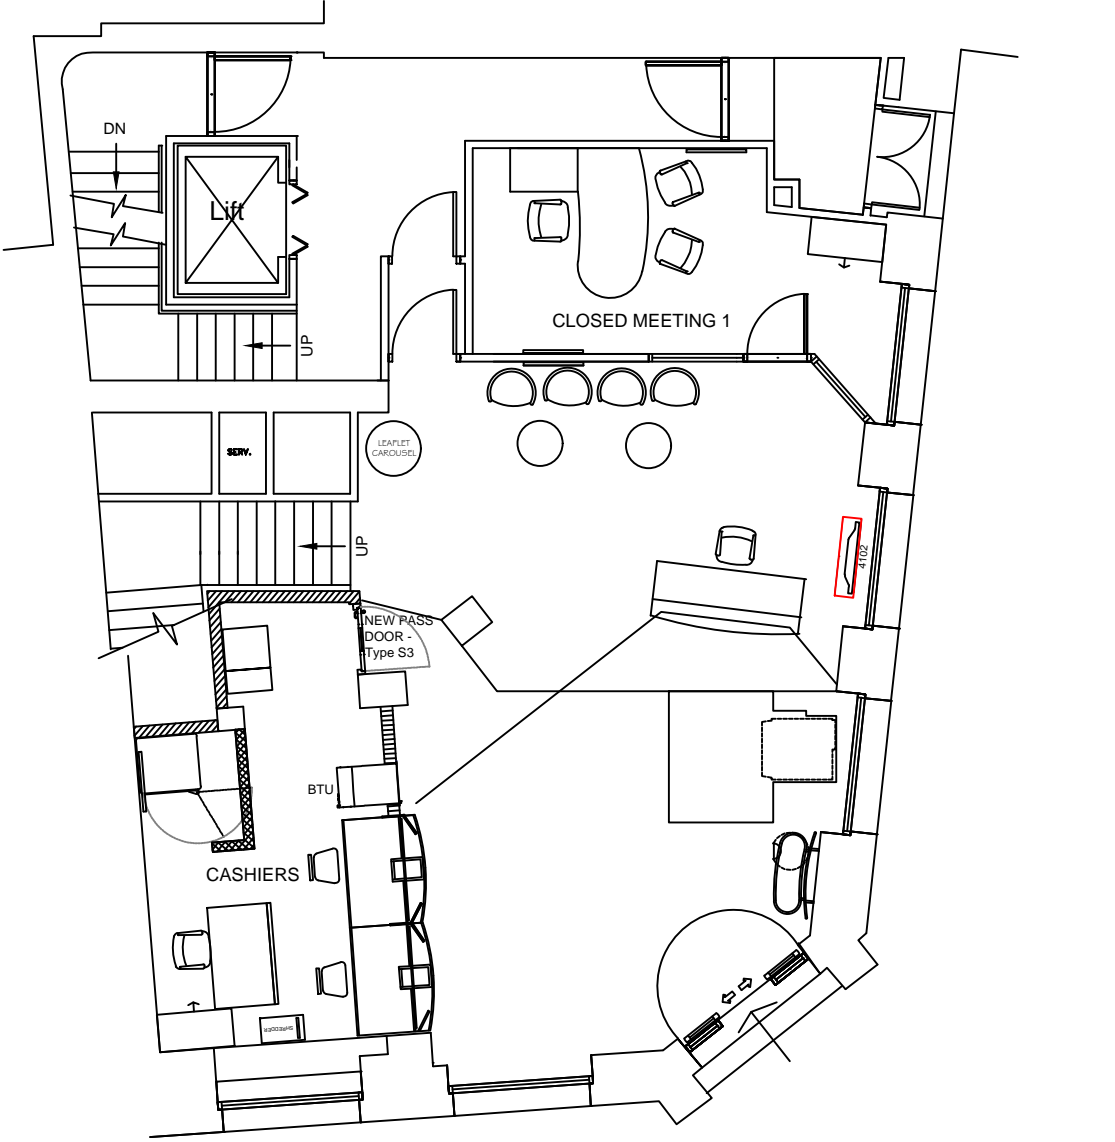 

Proposed Ground Floor Plan 1:100

 

PROPOSED SIGNAGE	
NUMBER	DISCRIPTION
1A/B/C/D/E	New blue window glow lighting LED lighting fixed internally behind shopfront window frame (top of windows)
2A/B/C/D/E	Existing TSB 3D canister logo. Ensure existing sign is illuminated - fix/upgrade as required. 265h x 682w x 75d mm. Height from the ground 3575mm to underside. Maximum projection 75mm. Face is shoulder cut 5mm Opal 040 Perspex with digitally printed translucent SAV. Max text height 120mm. White text on various blues.
3A/B/C	General deep cleaning of shopfront doors, glazing and fascia.
4	New digital screen 75" Height from the ground 587mm to underside. 1038mm (L) x 250mm (D) x 2100mm (H). Frame color: Grey RAL9006
5	New aluminium address panel 340 x 490 mm. Height from the ground 1015mm to underside. Max projection is 25mm. Digitally printed to white self adhesive vinyl applied to folded aluminium panel BLUE RAL5002. Typography Cal height 14mm. Leading 74pt. Non-illuminated
6	New opening hours vinyl 300w x 750h mm. Height from the ground (top of steps) 1021mm to underside. All variants digitally printed in reverse to clear self-adhesive vinyl which is backed by 3M3730-20 white translucent vinyl . Non-illuminated

NOTES:

KEY:

A

29/07/16

Amended to BW email

JR

GH

GH

Rev/Date

Description

0m

Chk

App

TSB

20 Gresham Street  
London  
EC2V 7HN

+44 (0)20 7626 1500

www.tsb.co.uk

Project

TSB Kit of Parts  
Planning  
Phase 2

Site

118-120 High Holborn,  
WC1V 6RD

ARCADIS

Registered office:  
ARCADIS House  
34 York Way  
London  
N1 8AB

Coordinating office:  
1 Whitehall Riverside  
Leeds  
West Yorkshire  
LS1 4BN  
Tel: 44 (0)113 284 5300

Design & Consultancy  
for national and  
local assets

www.arcadis.com

TITLE:

Proposed  
Elevation Treatment

Designed		Signed	Date
Drawn	JR	Signed	26/07/16
Checked	GH	Signed	27/07/16
Approved	GH	Signed	27/07/16
Scale:	AS SHOWN	Page Size:	A1
Suitability Code:	S3	Project Number	28815108

Suitability Description:

PLANNING

Drawing Number:	50939670_PLN_03	Revision:	A
-----------------	-----------------	-----------	---

\\veharris.local\offices\Leeds\Data\PLM\2016\28815 - TSB Framework\2016 Delivery\04 Retail\05 Workstreams\09 Kit of Parts & London Branches Statutory Consent\05 Design\London Batch 6\50939670 High Holborn 118-120 High Holborn 118\_50939670\_PLN\_Rev00.dwg © Copyright reserved