






- All rights described in chapter IV of the copyright, designs and patents act 1988 have been generally asserted
- Where any drawing is to be read in conjunction with another, including specialists, the two drawings shall be cross-checked and any discrepancies reported to the architect before the work is put in hand
- All dimensions are in millimetres, all levels are in metres, unless shown otherwise
- Any discrepancies in dimensions or details on or between these drawings/specifications should be drawn to the attention of the boon brown and or the engineer in writing for clarification
- Drawing prepared solely for the use of client, as detailed in text box, and is not to be copied, lent or used by any third party without written permission

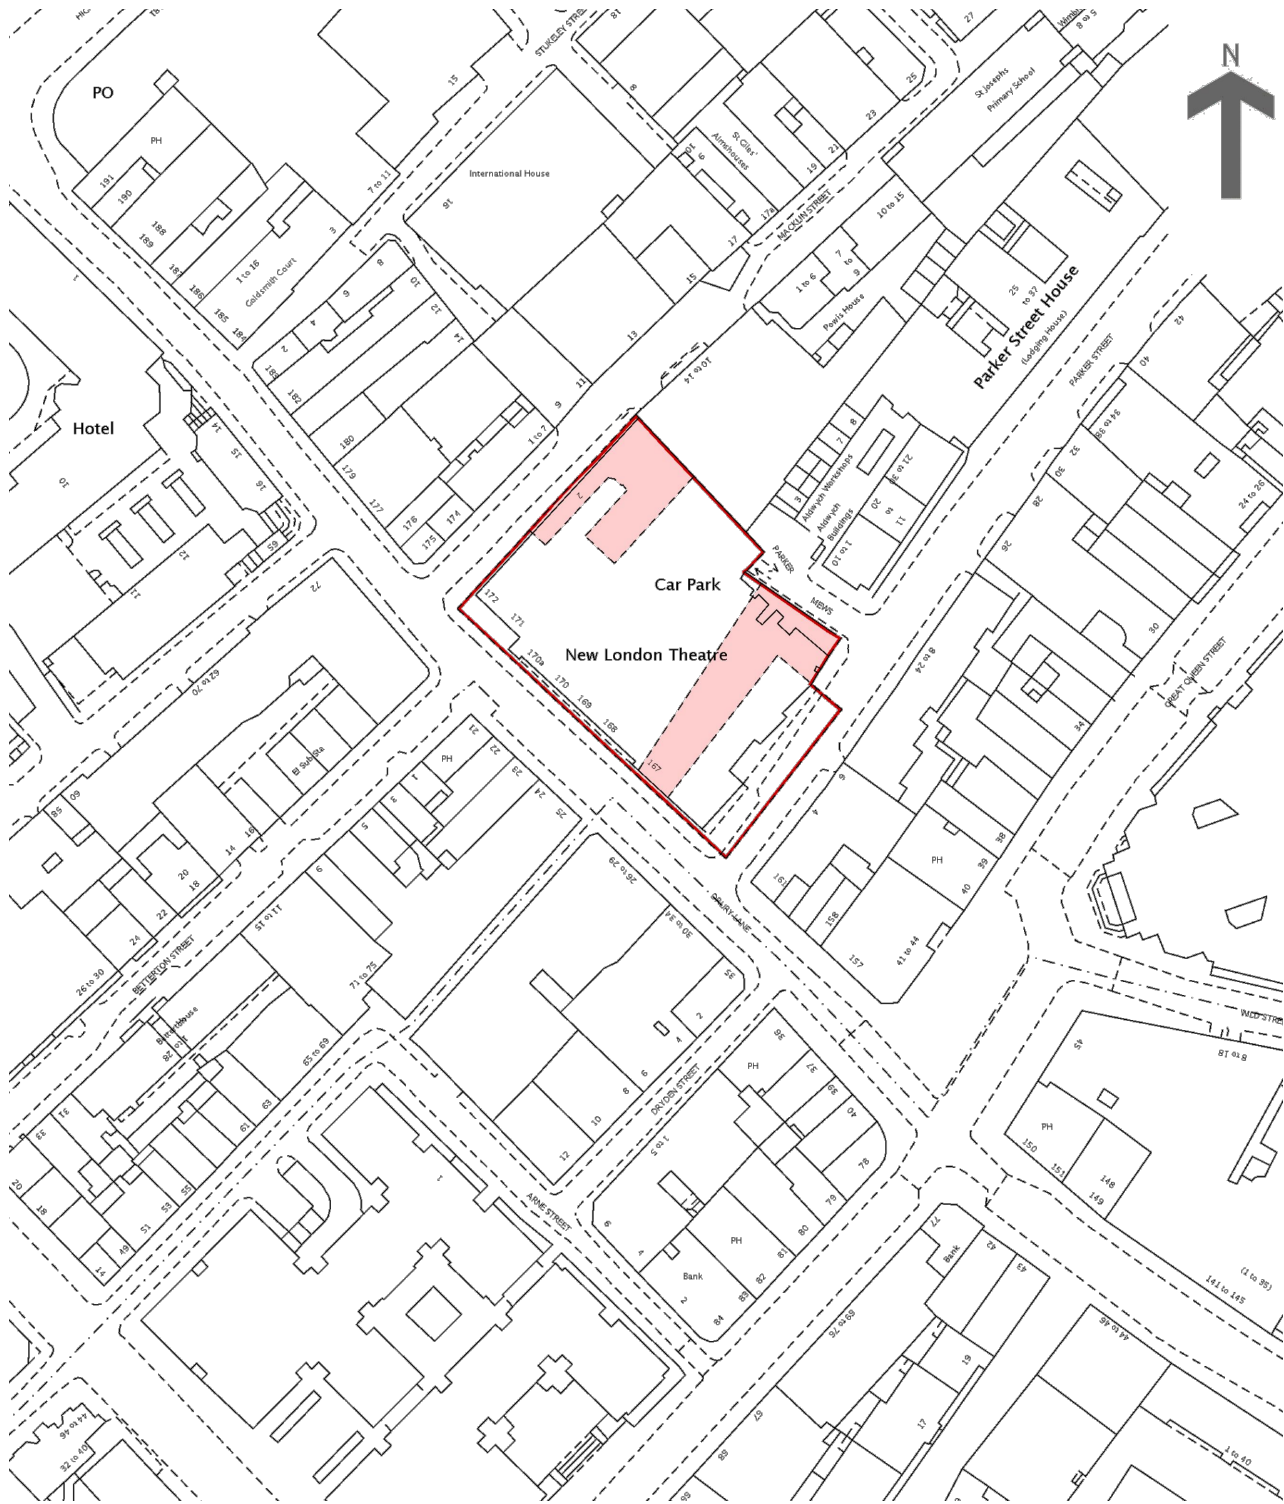

Site Location 1:1250

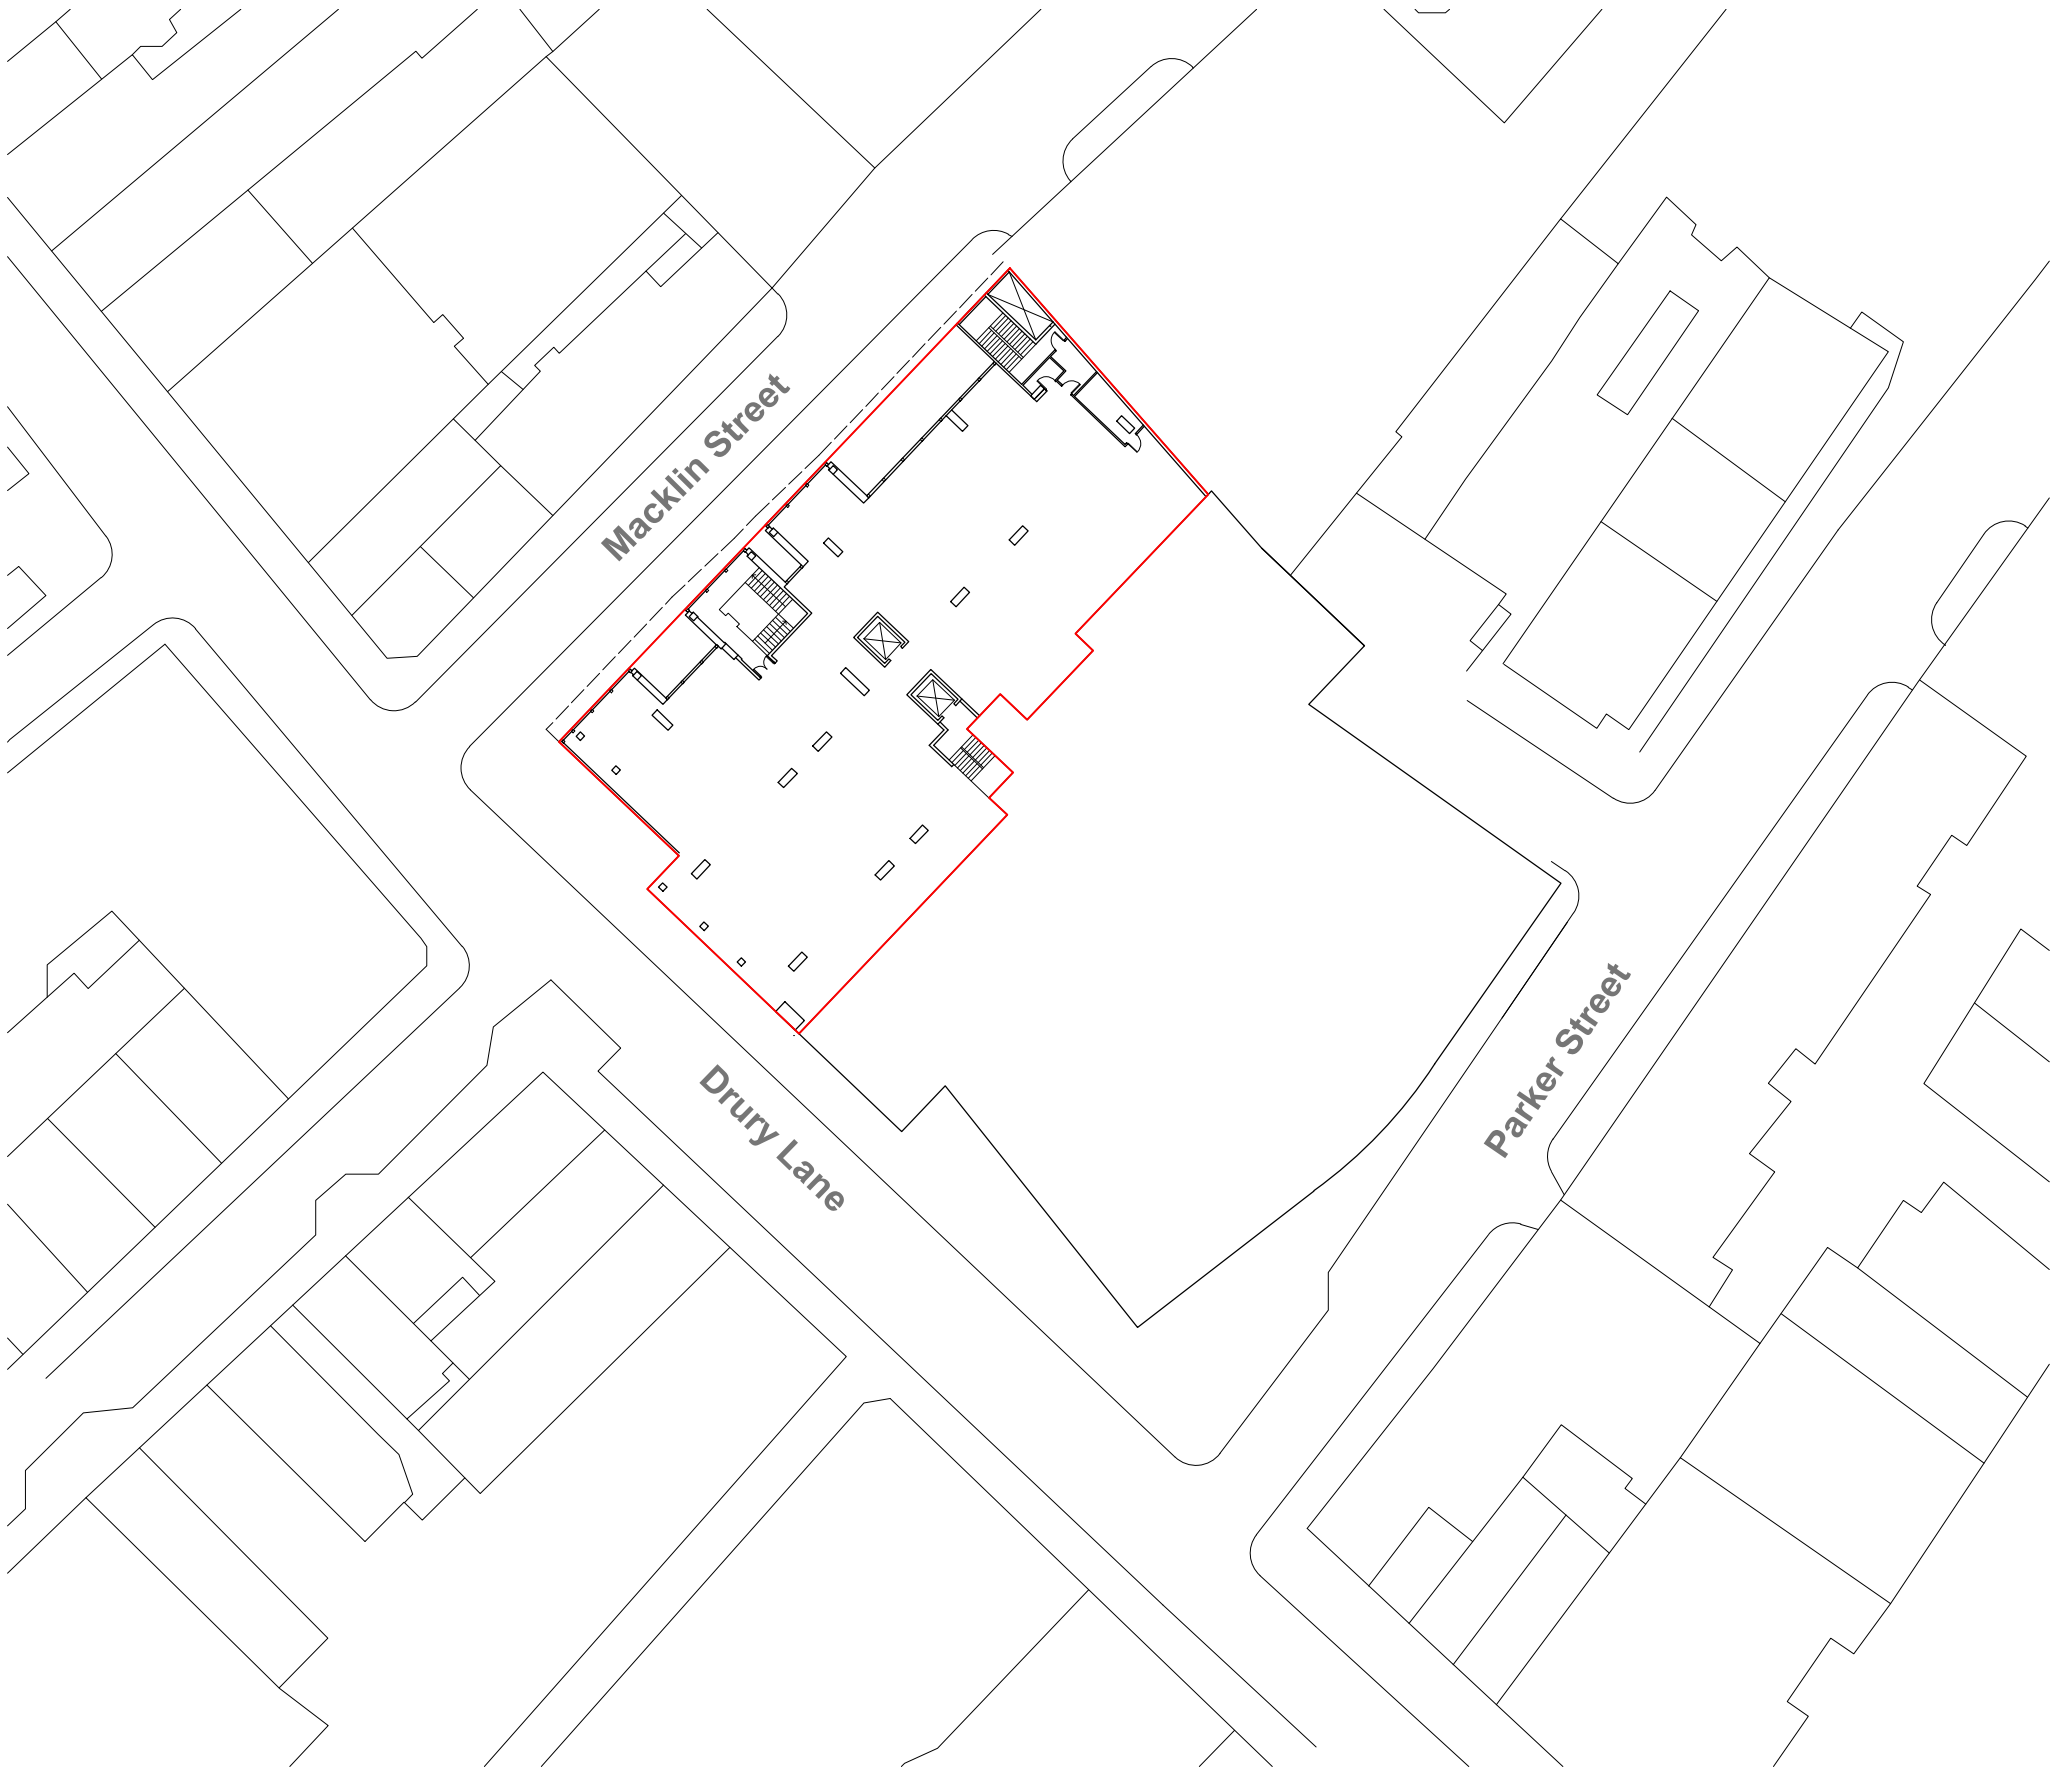

Site Block Plan | Second Floor Plan 1:500

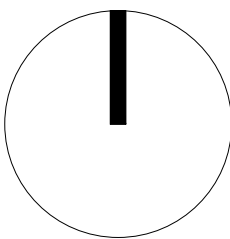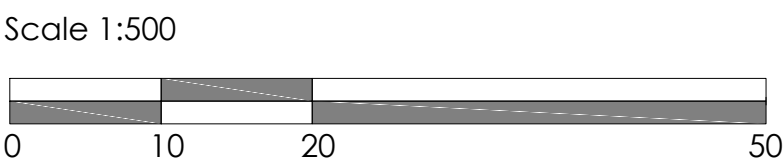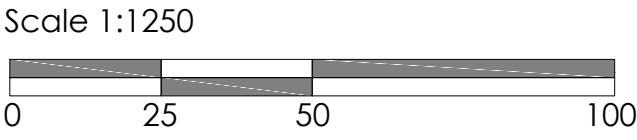

Rev	Date	Description	Drm
<div><div></div><div>boonbrown</div><div>ARCHITECTS</div></div>			

Motiva	Unit 33A	T: 01935 420803
Alvington	Spaces Business Centre	T: 0207 4989158
Yeovil	15-17 Ingate Place	F: 01935 475466
Somerset	London	W: www.boonbrown.com
BA20 2FG	SW8 3NS	E: info@boonbrown.com

Project

New London House
Drury Lane

Client

Metrus

Drawing Title

SITE LOCATION PLAN
SITE BLOCK PLAN

Scale	1:1250 & 1:500@ A1	Date	30/06/16
Drawn	A.L	CHKD	T.A
DWG No.	3642/P01	Rev.	-