



**ground floor**

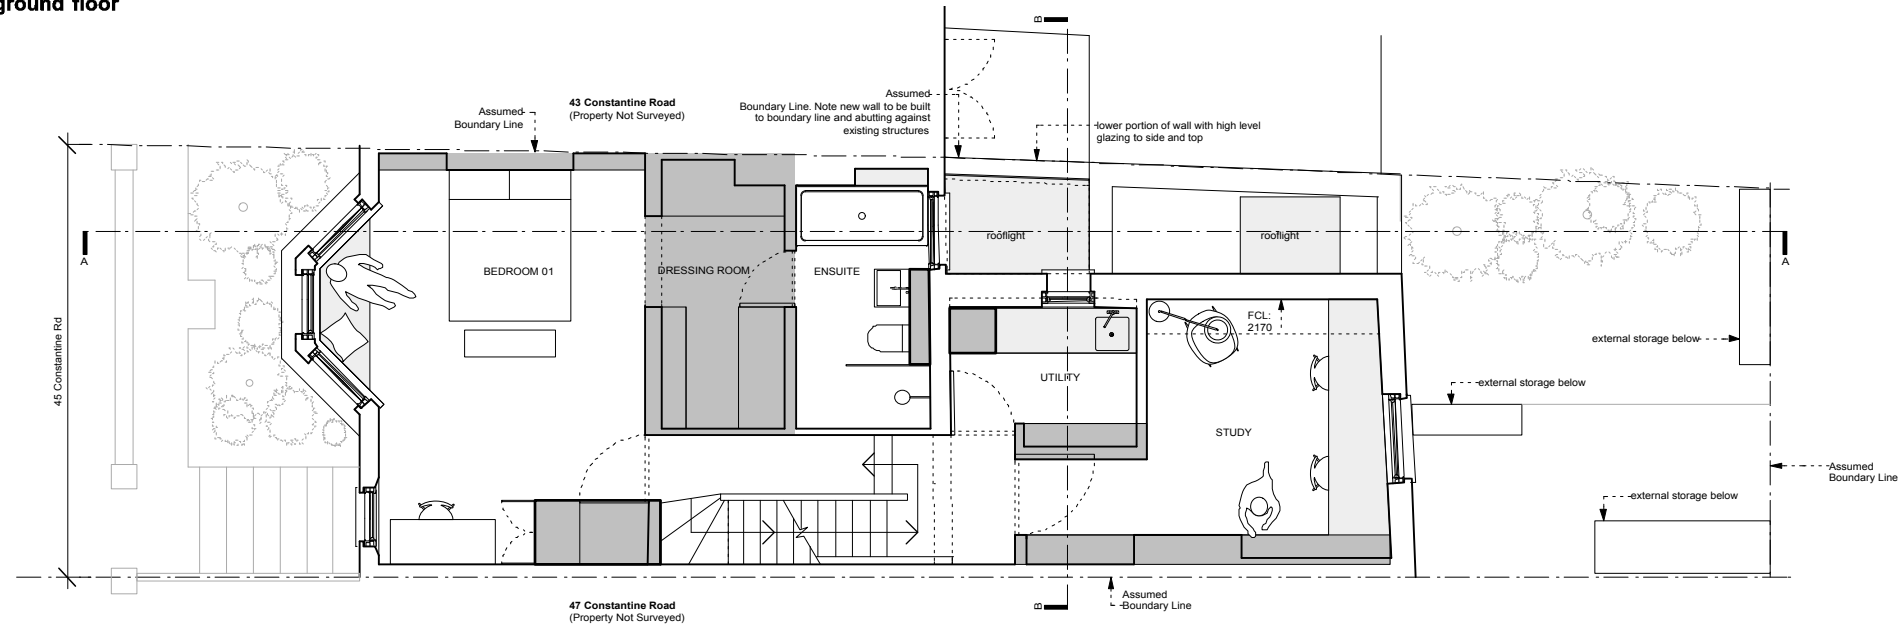

**first floor**

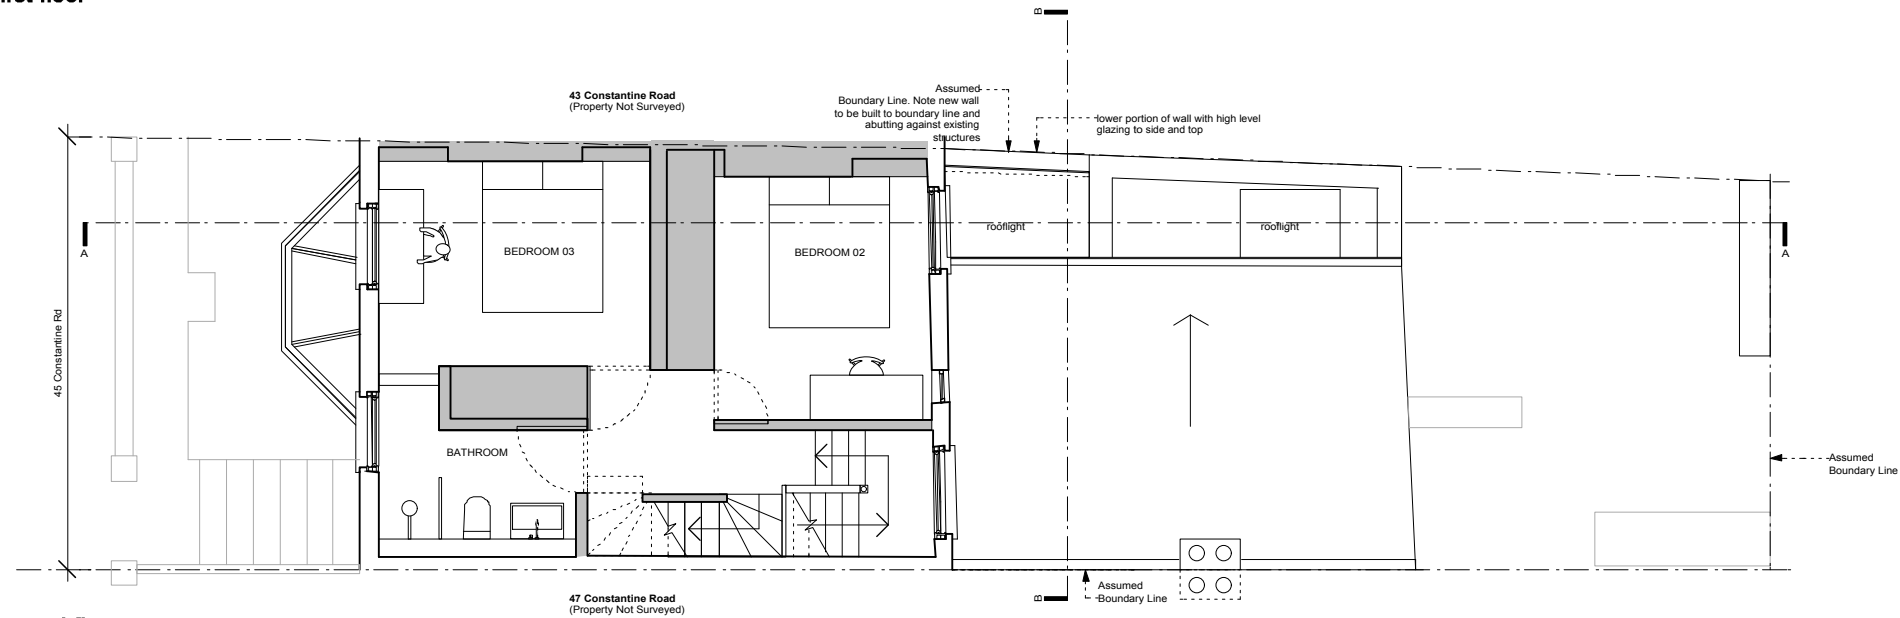

**second floor**

Rev	Date
B	stage C: planning -issued for information -client -council: planning
A	stage C: planning -issued for information -client -council: planning
-	stage C: planning -issued for information -client -council: planning
-	stage C: outline proposals -issued for information -client

**DRAWING STATUS For Information**

Issued only for purpose indicated

This drawing to be read in conjunction with all consultants information.

All dimensions to be checked on site. Do not scale, except for planning purposes.

This drawing is protected by copyright.

JOB NUMBER 177

JOB TITLE  
**Nieto Residence**  
45 Constantine Road, London, NW3 2LN



DRAWING TITLE  
**floor plans**  
proposed

SCALE: 1:100 @ A3 1:50 @ A1


DATE: June 2016

DRAWING NO. REV

**A/02/101 B**

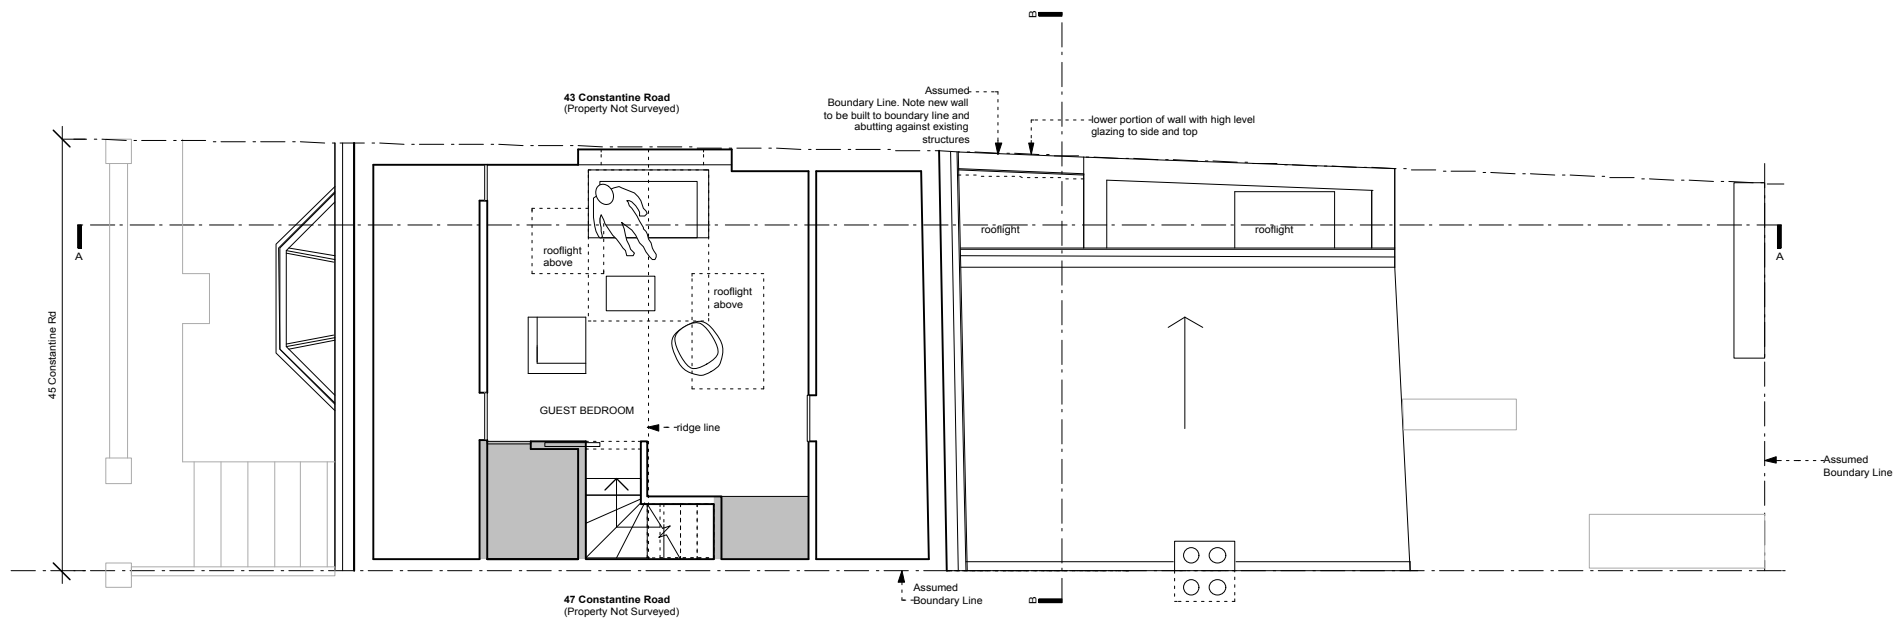 

**third floor**

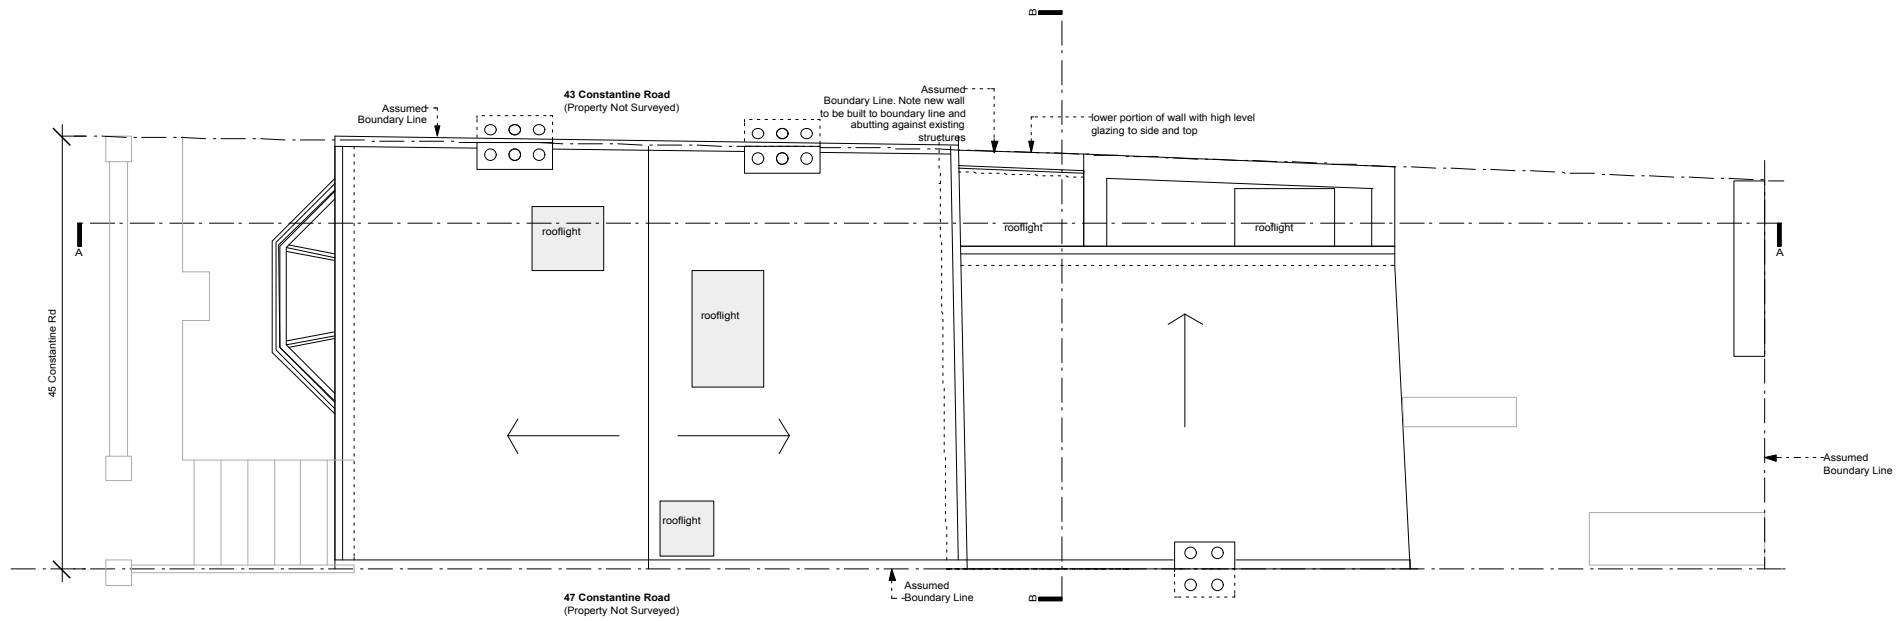

**roof plan**

Rev	Date
B	stage C: planning -issued for information -client -council: planning 29.07.16
A	stage C: planning -issued for information -client -council: planning 22.07.16
-	stage C: planning -issued for information -client -council: planning 13.06.16
-	stage C: outline proposals -issued for information -client 03.06.16

**DRAWING STATUS For Information**

Issued only for purpose indicated  
This drawing to be read in conjunction with all consultants information.  
All dimensions to be checked on site.  
Do not scale, except for planning purposes.  
This drawing is protected by copyright.

JOB NUMBER 177



JOB TITLE  
**Nieto Residence**  
45 Constantine Road, London, NW3 2LN

DRAWING TITLE  
**floor plans**  
existing


SCALE: 1:100 @ A3 1:50 @ A1

DATE: June 2016

DRAWING NO.	REV
<b>A/02/102</b>	<b>B</b>

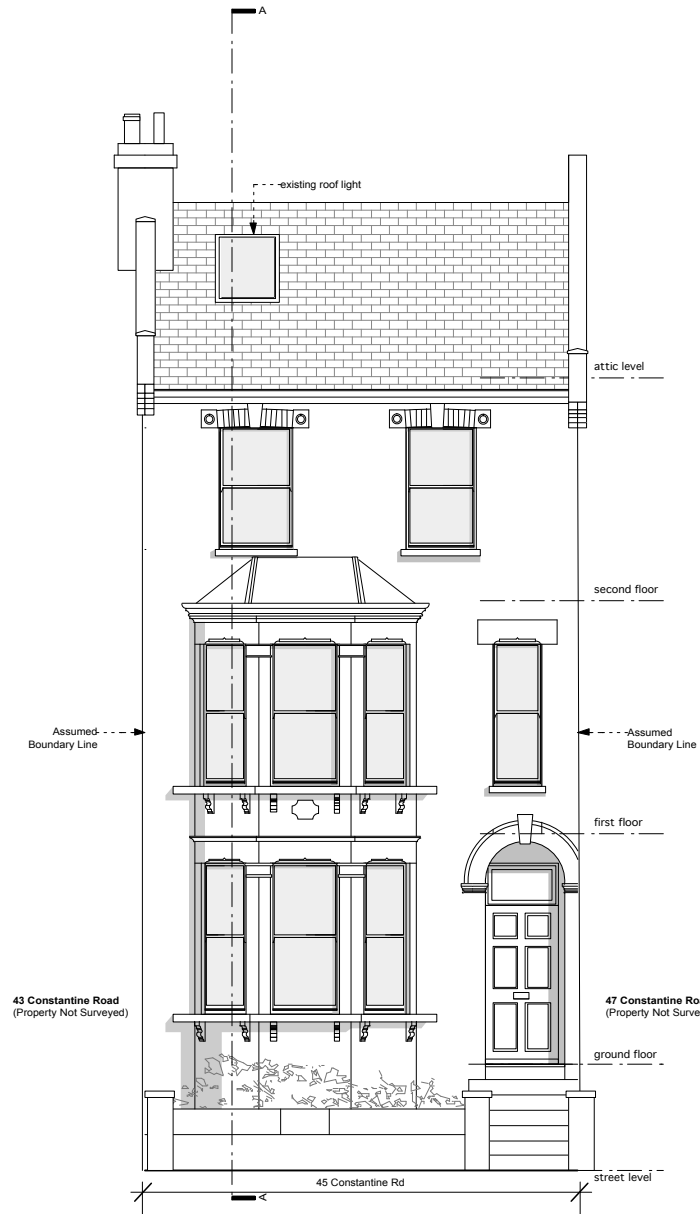 

front elevation

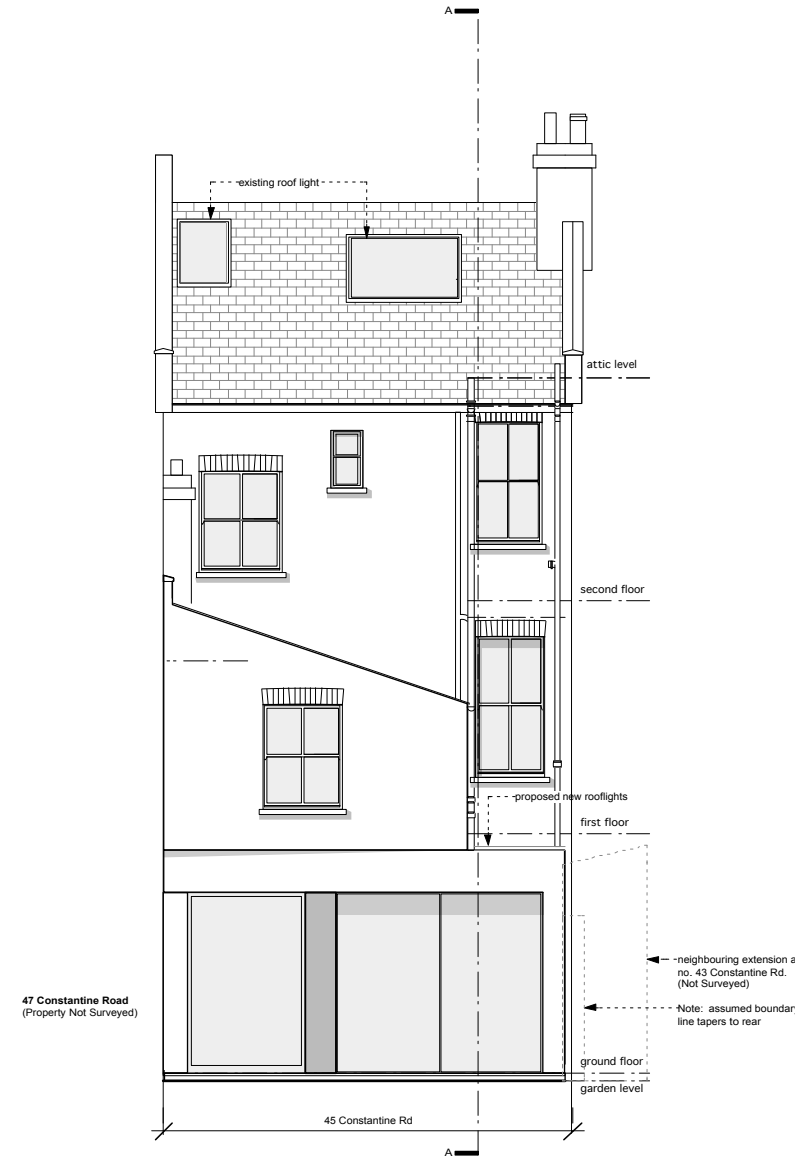

rear elevation

Rev	Date
B	stage C: planning -issued for information -client -council: planning 29.07.16
A	stage C: planning -issued for information -client -council: planning 22.07.16
-	stage C: planning -issued for information -client -council: planning 13.06.16
-	stage C: outline proposals -issued for information -client 03.06.16

**DRAWING STATUS For Information**  
Issued only for purpose indicated

This drawing to be read in conjunction with all consultants information.  
All dimensions to be checked on site.  
Do not scale, except for planning purposes.  
This drawing is protected by copyright.

JOB NUMBER 177


JOB TITLE  
**Nieto Residence**  
45 Constantine Road, London, NW3 2LN

DRAWING TITLE  
**front and rear elevations proposed**

SCALE: 1:100 @ A3 1:50 @ A1

DATE: June 2016

DRAWING NO.	REV
<b>A/02/103</b>	<b>B</b>

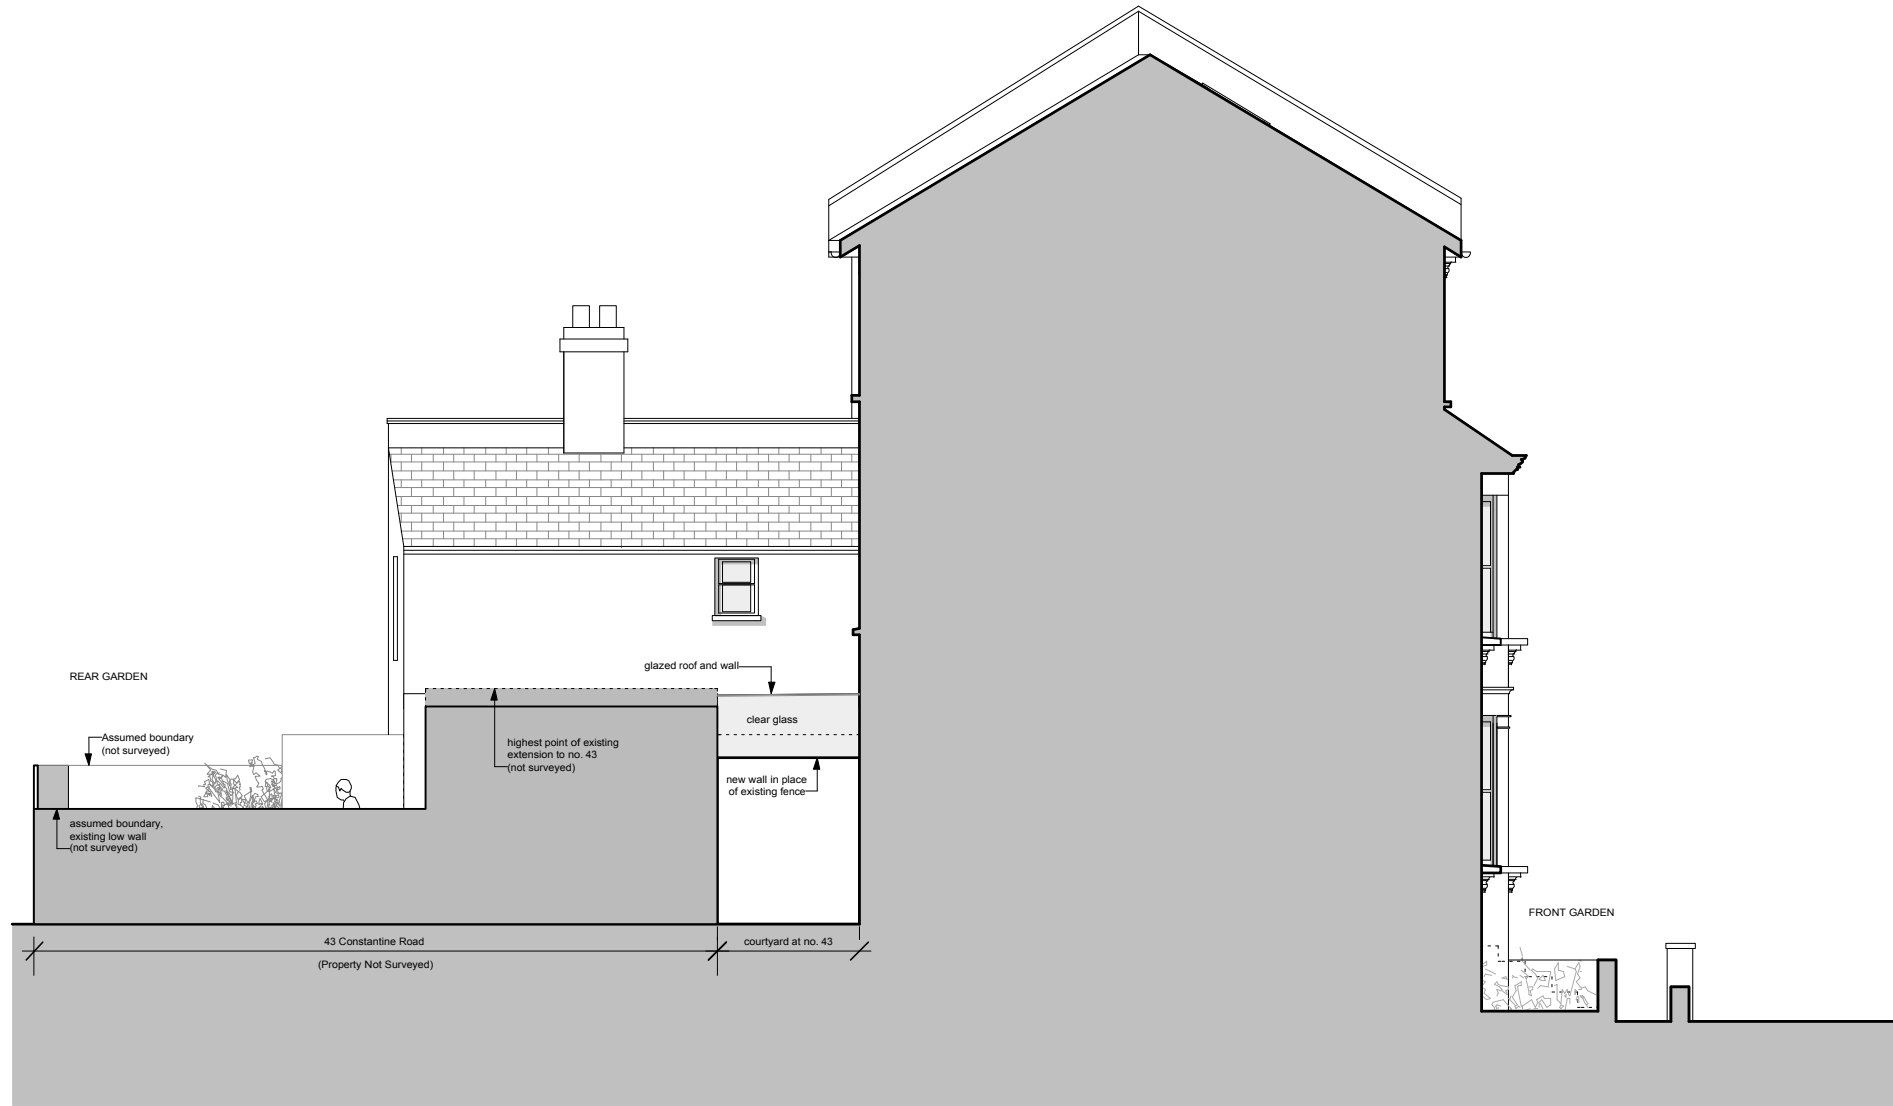

side elevation towards no. 43 Constantine Road

Rev	Date
-	29.07.16
-	stage C: planning
-	issued for information
-	client
-	council: planning

Rev Date

**DRAWING STATUS For Information**

Issued only for purpose indicated

This drawing to be read in conjunction with all consultants information.

All dimensions to be checked on site. Do not scale, except for planning purposes.

This drawing is protected by copyright.

JOB NUMBER 177

JOB TITLE

**Nieto Residence**  
45 Constantine Road, London, NW3 2LN


DRAWING TITLE  
**proposed side elevation**  
proposed

SCALE: 1:100 @ A3 1:50 @ A1


DATE: June 2016

DRAWING NO. REV

**A/02/104** -

 

**SECTION AA**

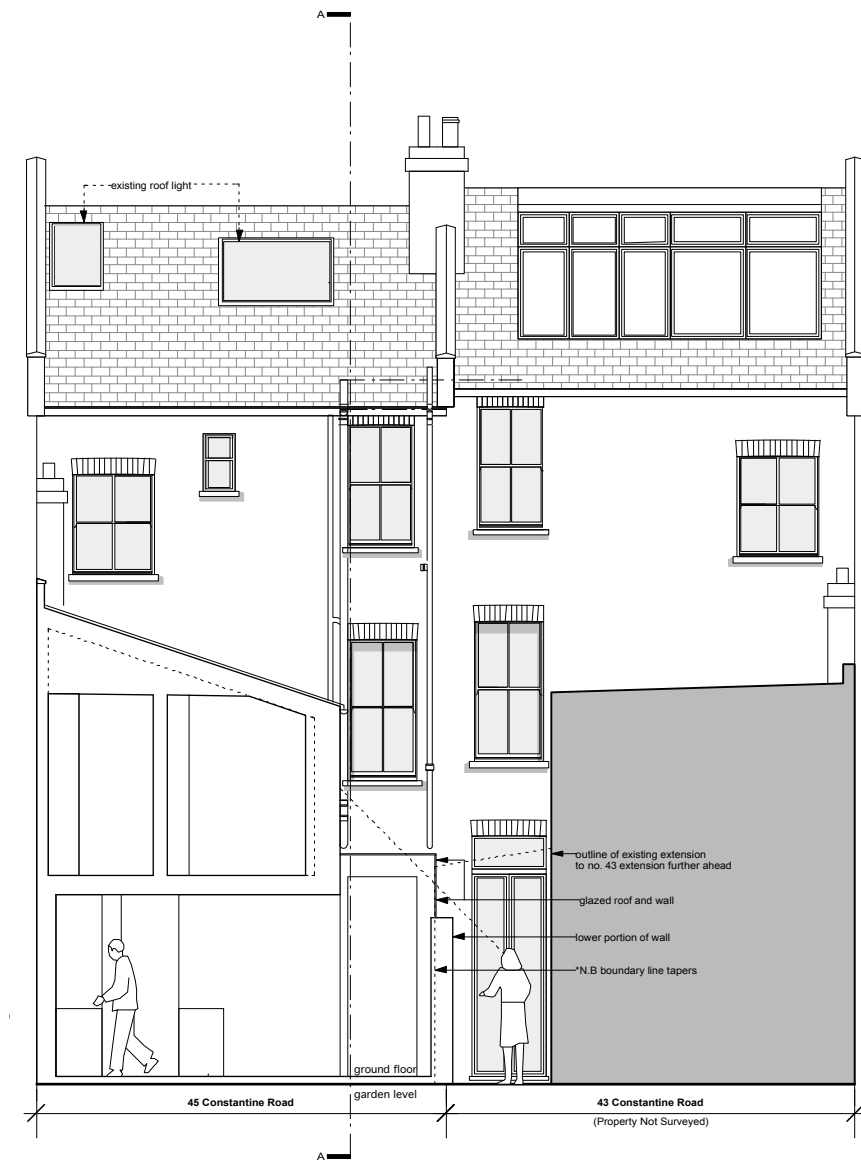

**SECTION BB**

Rev	Date
A	stage C: planning -issued for information -client -council: planning
-	stage C: planning -issued for information -client -council: planning
-	stage C: outline proposals -issued for information -client

**DRAWING STATUS For Information**

Issued only for purpose indicated.  
This drawing to be read in conjunction with all consultants information.  
All dimensions to be checked on site.  
Do not scale, except for planning purposes.  
This drawing is protected by copyright.

JOB NUMBER 177

JOB TITLE  
**Nieto Residence**  
45 Constantine Road, London, NW3 2LN

DRAWING TITLE  
**Section AA and BB**  
proposed

SCALE: 1:100 @ A3 1:50 @ A1

DATE: June 2016

DRAWING NO.	REV
<b>A/02/501</b>	<b>A</b>