



EXISTING FIRST FLOOR PLAN (FLAT B)
1:200@A3

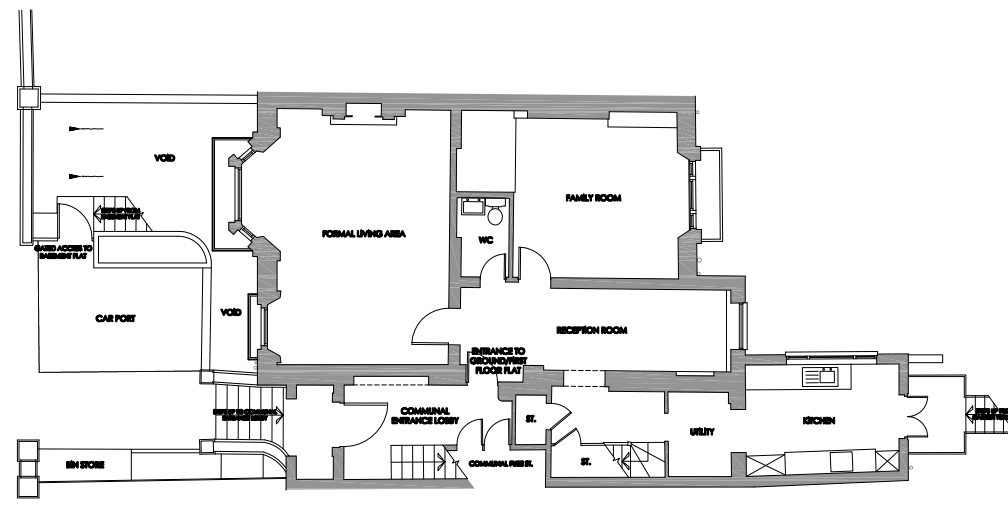

EXISTING GROUND FLOOR PLAN (FLAT B)
1:200@A3

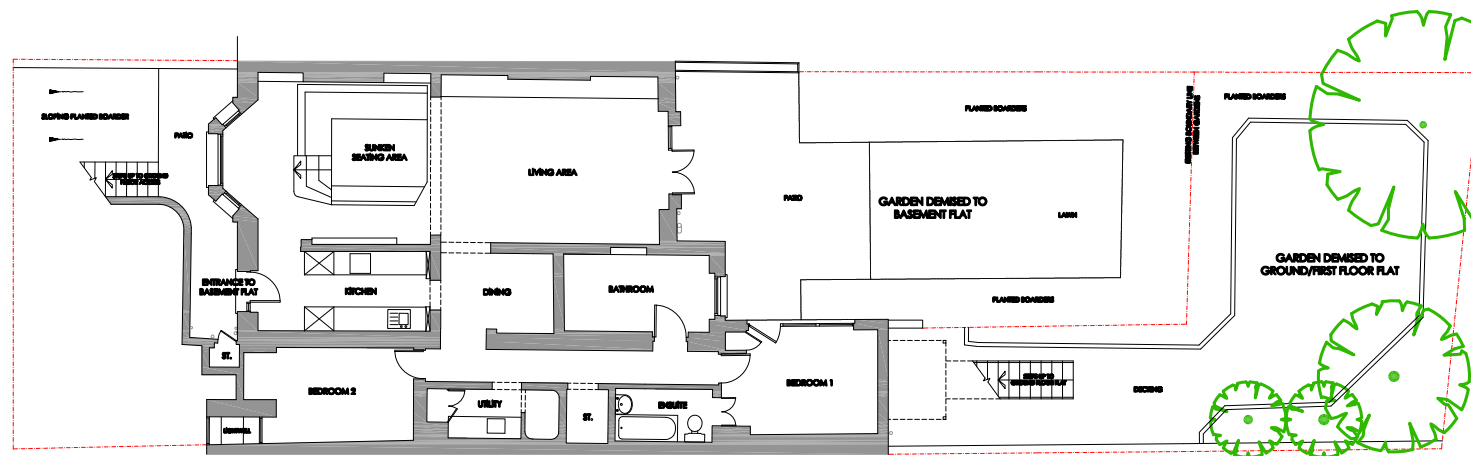

EXISTING LOWER GROUND FLOOR PLAN (FLAT A)
1:200@A3



Copyright of this drawing remains the sole property of THE DRAWING ROOM (London & Yorkshire) Ltd unless otherwise agreed in writing. Do not scale from this drawing. Use given dimensions and report any discrepancies prior to commencement of work. This drawing has been prepared based on survey information provided by others and is subject to statutory approvals and design team consultation.

Northpoint:

Rev	Date	By

the DRAWING ROOM

LONDON...
Lincoln House, 1-3 Brixton Road, London SW9 6DE
0208 935 5129

YORKSHIRE...
The Coach House (west), West End Road, Leeds
LS28 5FP

www.thedrawingroom-ld.com
info@thedrawingroom-ld.com

architecture, design & GOOD IDEAS

Project: 38A-a Regents Park Road Primrose Hill, Camden				
Client: Mr & Mrs O'Brien				
Title: EXISTING FLOOR PLANS				
Date: 08.01.16	Scale: 1:200	Rev: A3	Drawn: KH	Checked: KG
Project No: 2014-002	Draw No: 101	Rev: -	Status: PLANNING	