
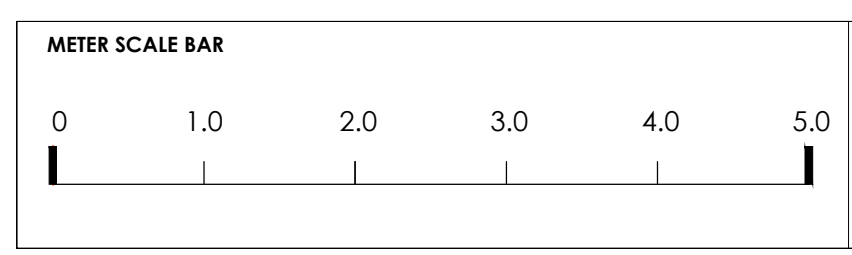


12A
PROPOSED ROOF PLAN
1:50

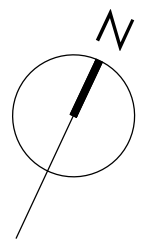

PROJECT ADDRESS 30 ORNAN ROAD
DRAWING TITLE PROPOSED ROOF PLAN
DRAWN BY ATHINA SALLAM RIBA PART II

DATE 29/07/2016
FORMAT A2
SCALE 1:50

TITLE
PROPOSED ROOF PLAN
DRAWING NO. 12A

APPLICANT Andrew & Alexandra Maurice
30 Ornan Road
NW3 4QB
LONDON