



Awning Wood Paneling Covered Windows Aluminium Frames Glazed Windows

Existing Shop Front Elevation

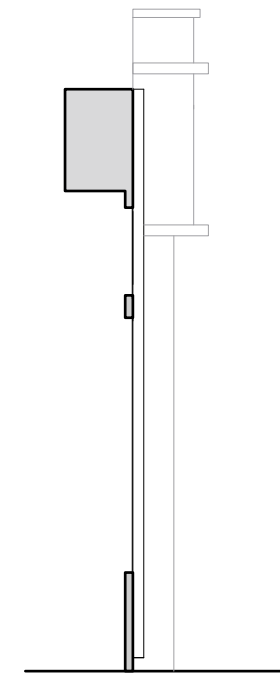

Existing Shop Front Section

 

THE MINT LIST
 UNIT 14, THE TAY BUILDING
 2A WRENTHAM AVENUE
 LONDON NW10 3HA
 Tel: +44 (0)208 616 9192
 Web: www.themintlist.com
 Email: info@themintlist.com

CLIENT: CHICK N' SOURS

PROJECT: NO.1 EARLHAM STREET
 LONDON
 WC2H 9LL

TITLE: EXISTING SHOP FRONT

JOB REF: CSE **DATE:** 14/06/2016

SCALE: 1:50 **DWG No:** CSE.1.0.00 **REV:** 0

SHEET SIZE: A3 **DRAWN BY:** JN

DO NOT SCALE FROM THIS DRAWING. ALL DRAWINGS MUST BE VERIFIED AT SITE BEFORE SETTING OUT, COMMENCING WORK OR MAKING ANY SHOP DRAWINGS
 Copyright of this drawing shall remain the property of The Mint List Ltd