

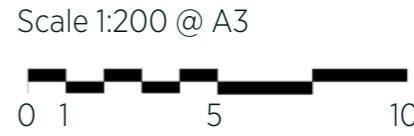
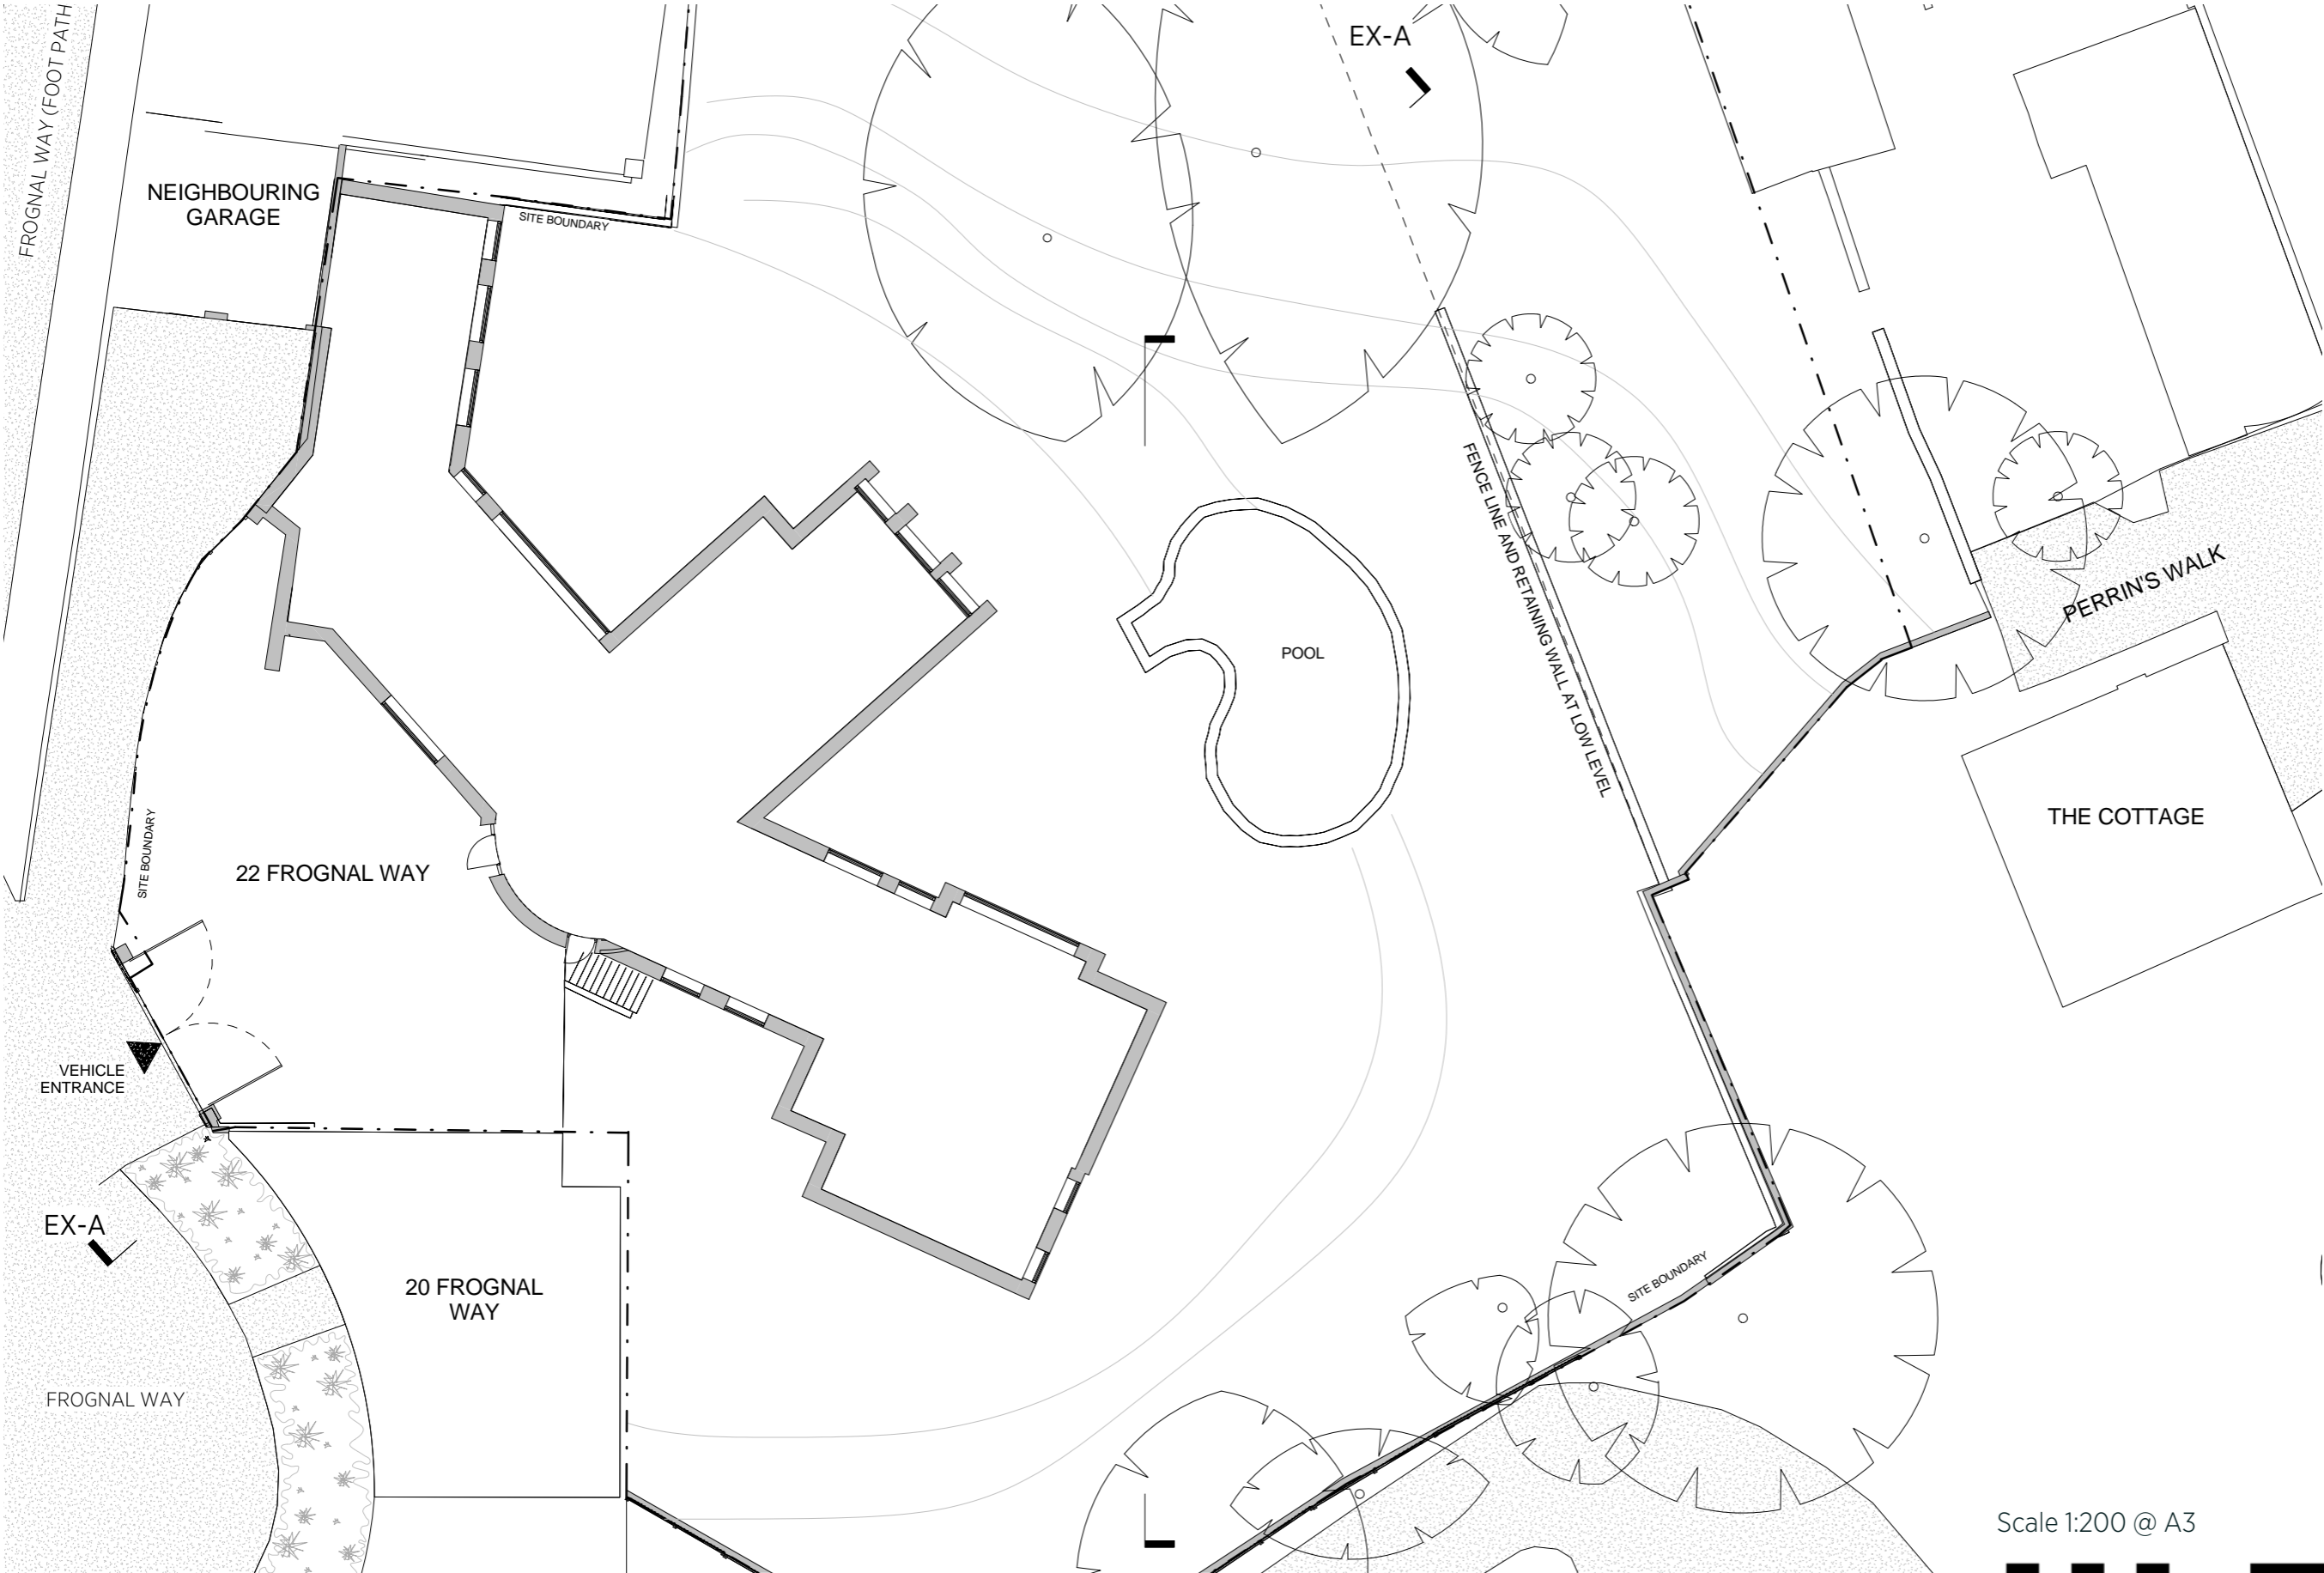




**EXISTING UPPER GROUND FLOOR**

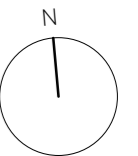


# EXISTING LOWER GROUND FLOOR

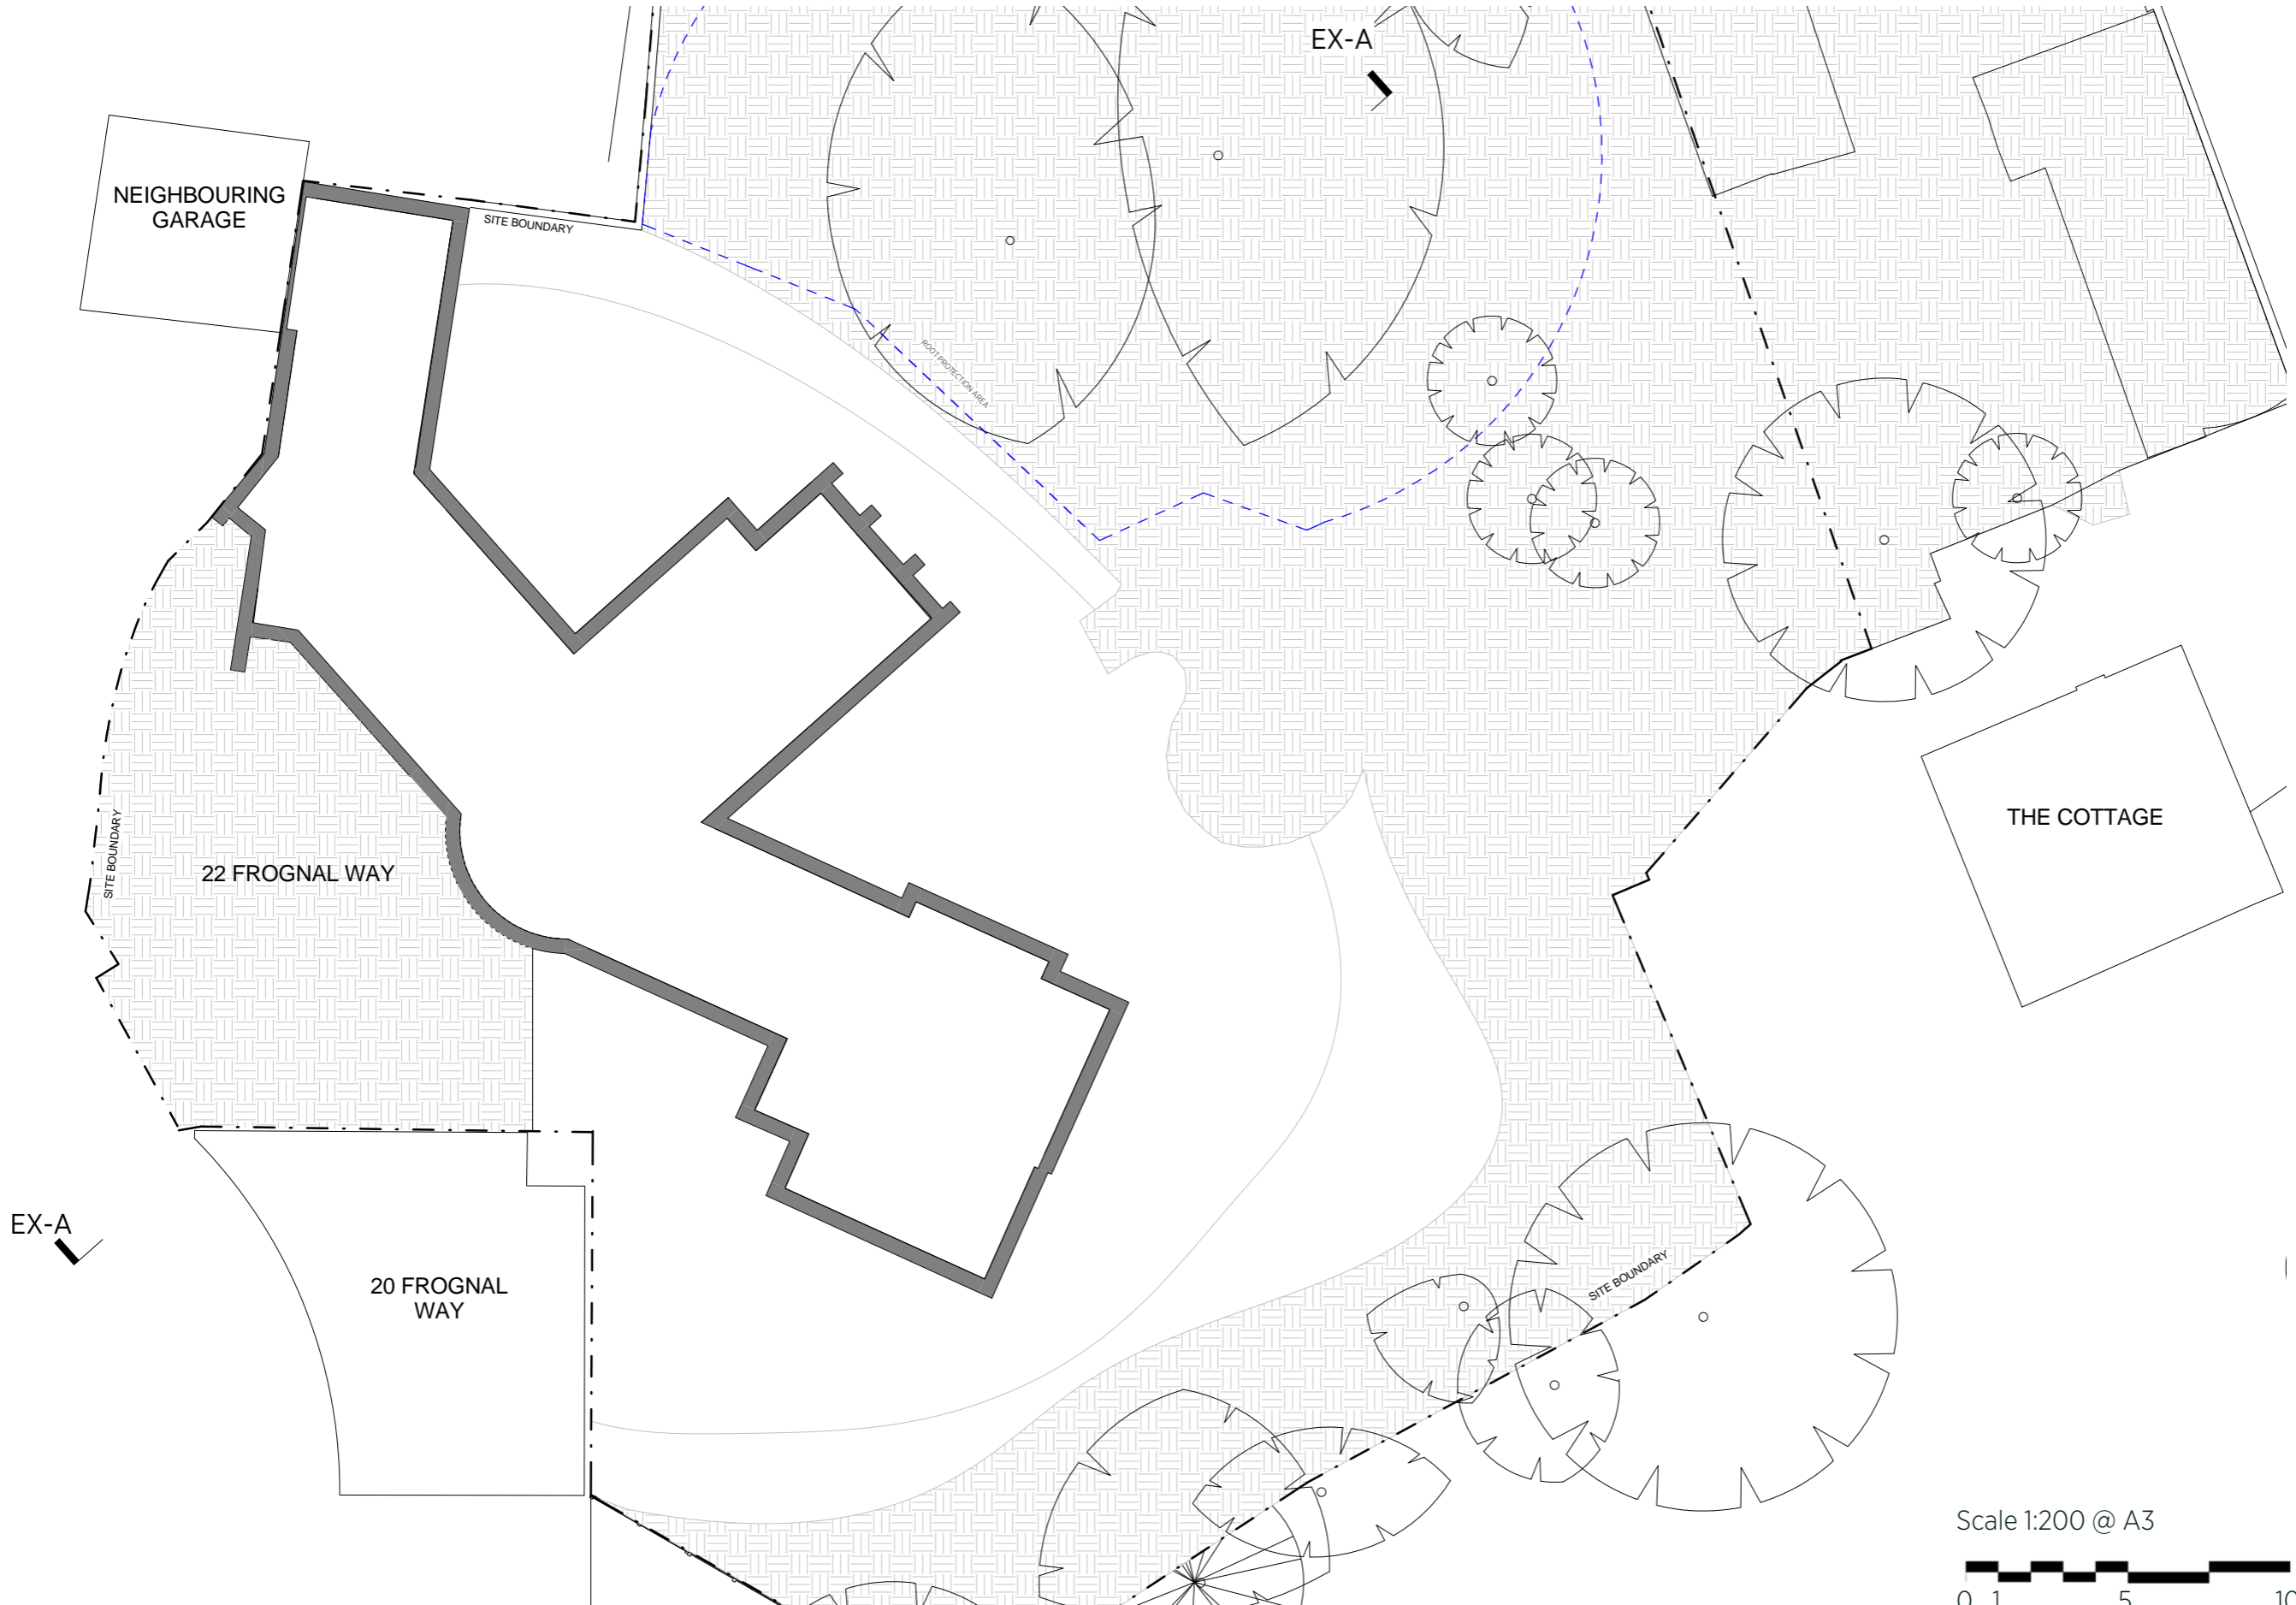



**EXISTING ROOF PLAN**

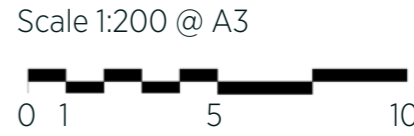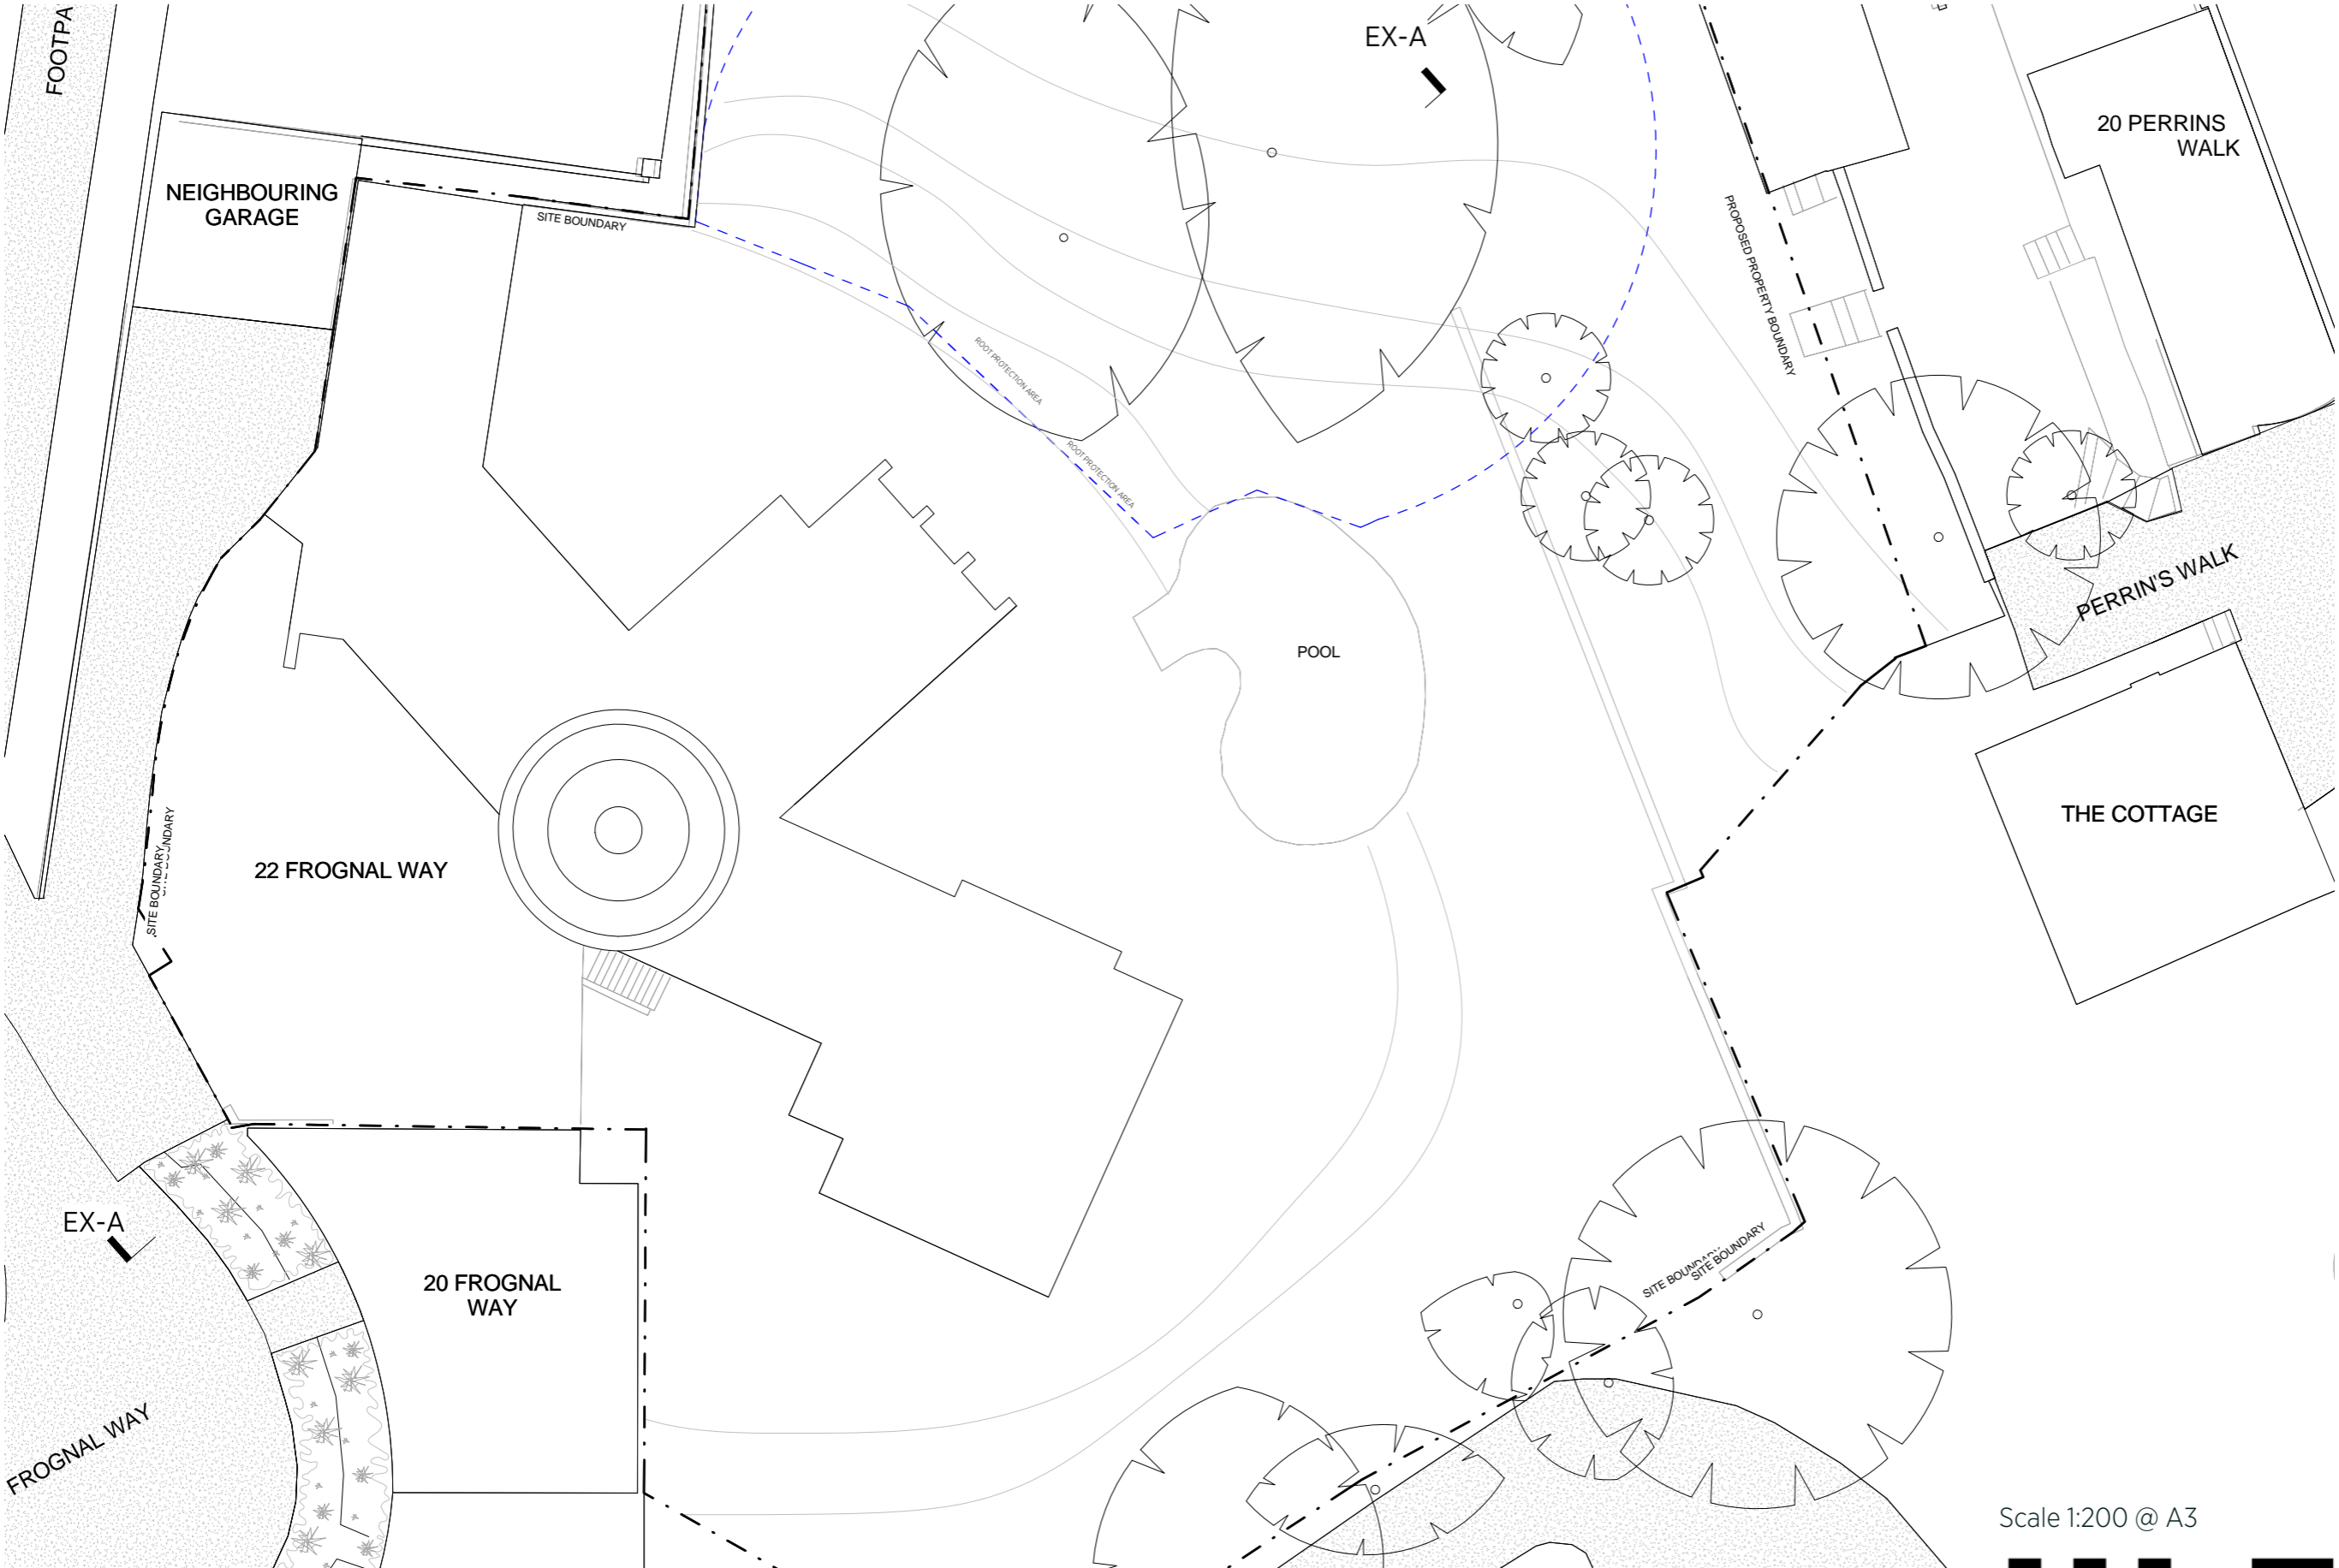

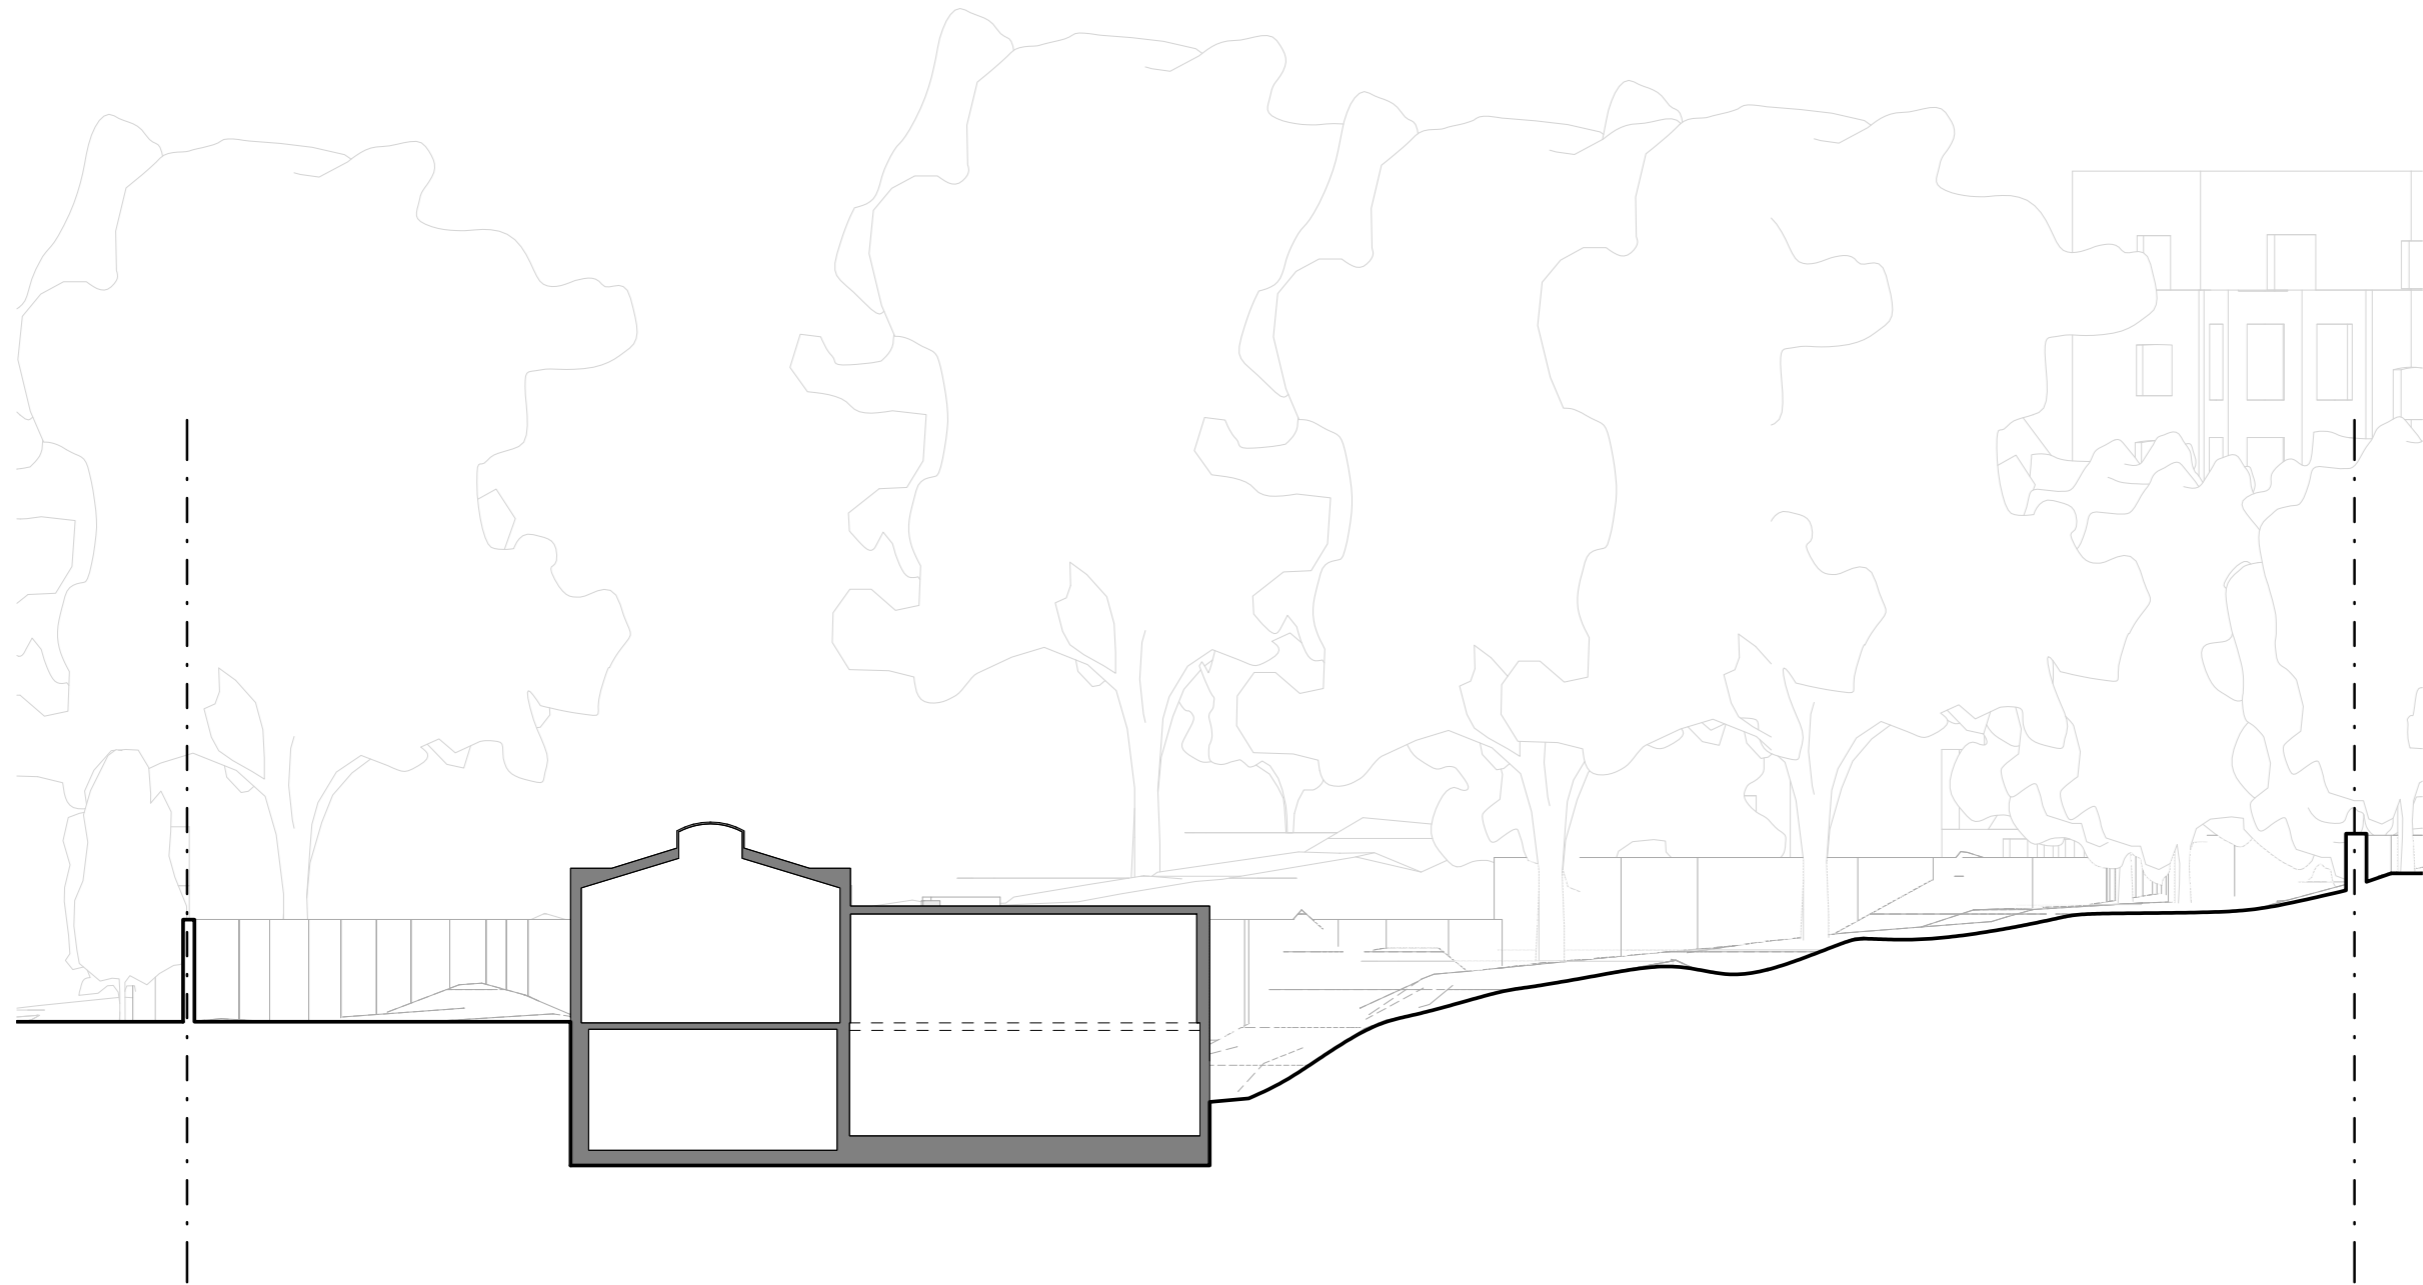


Scale 1:200 @ A3

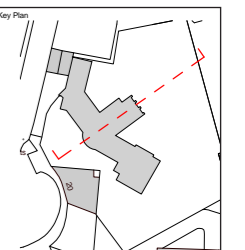


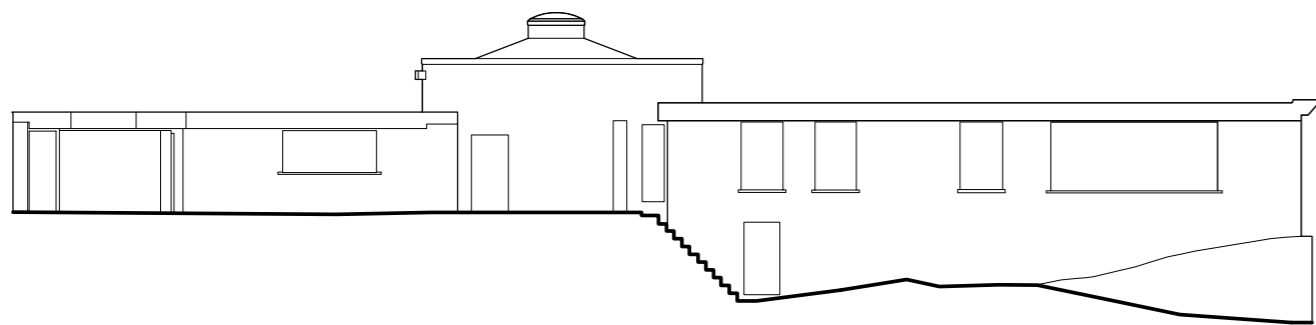

**EXISTING WEST ELEVATION**

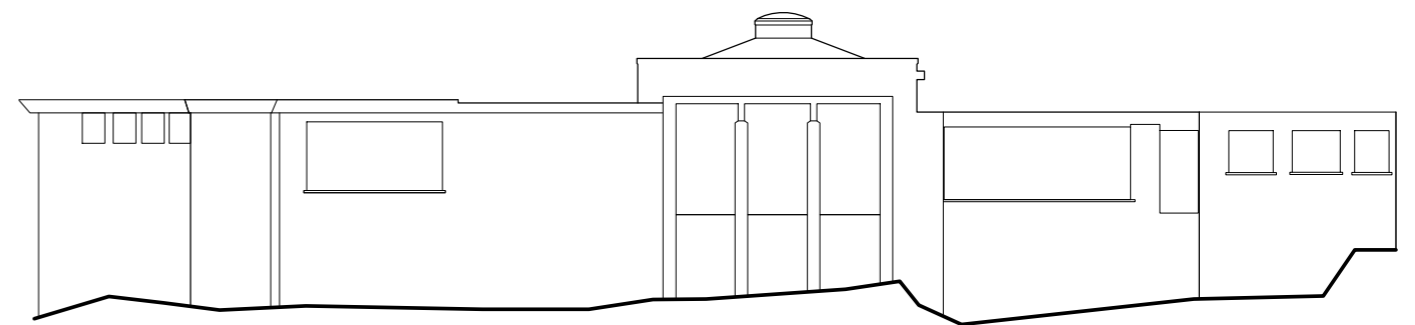


**EXISTING EAST ELEVATION**

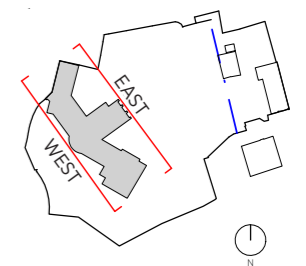

Scale 1:200 @ A3




# UPPER GROUND DEMOLITION PLAN

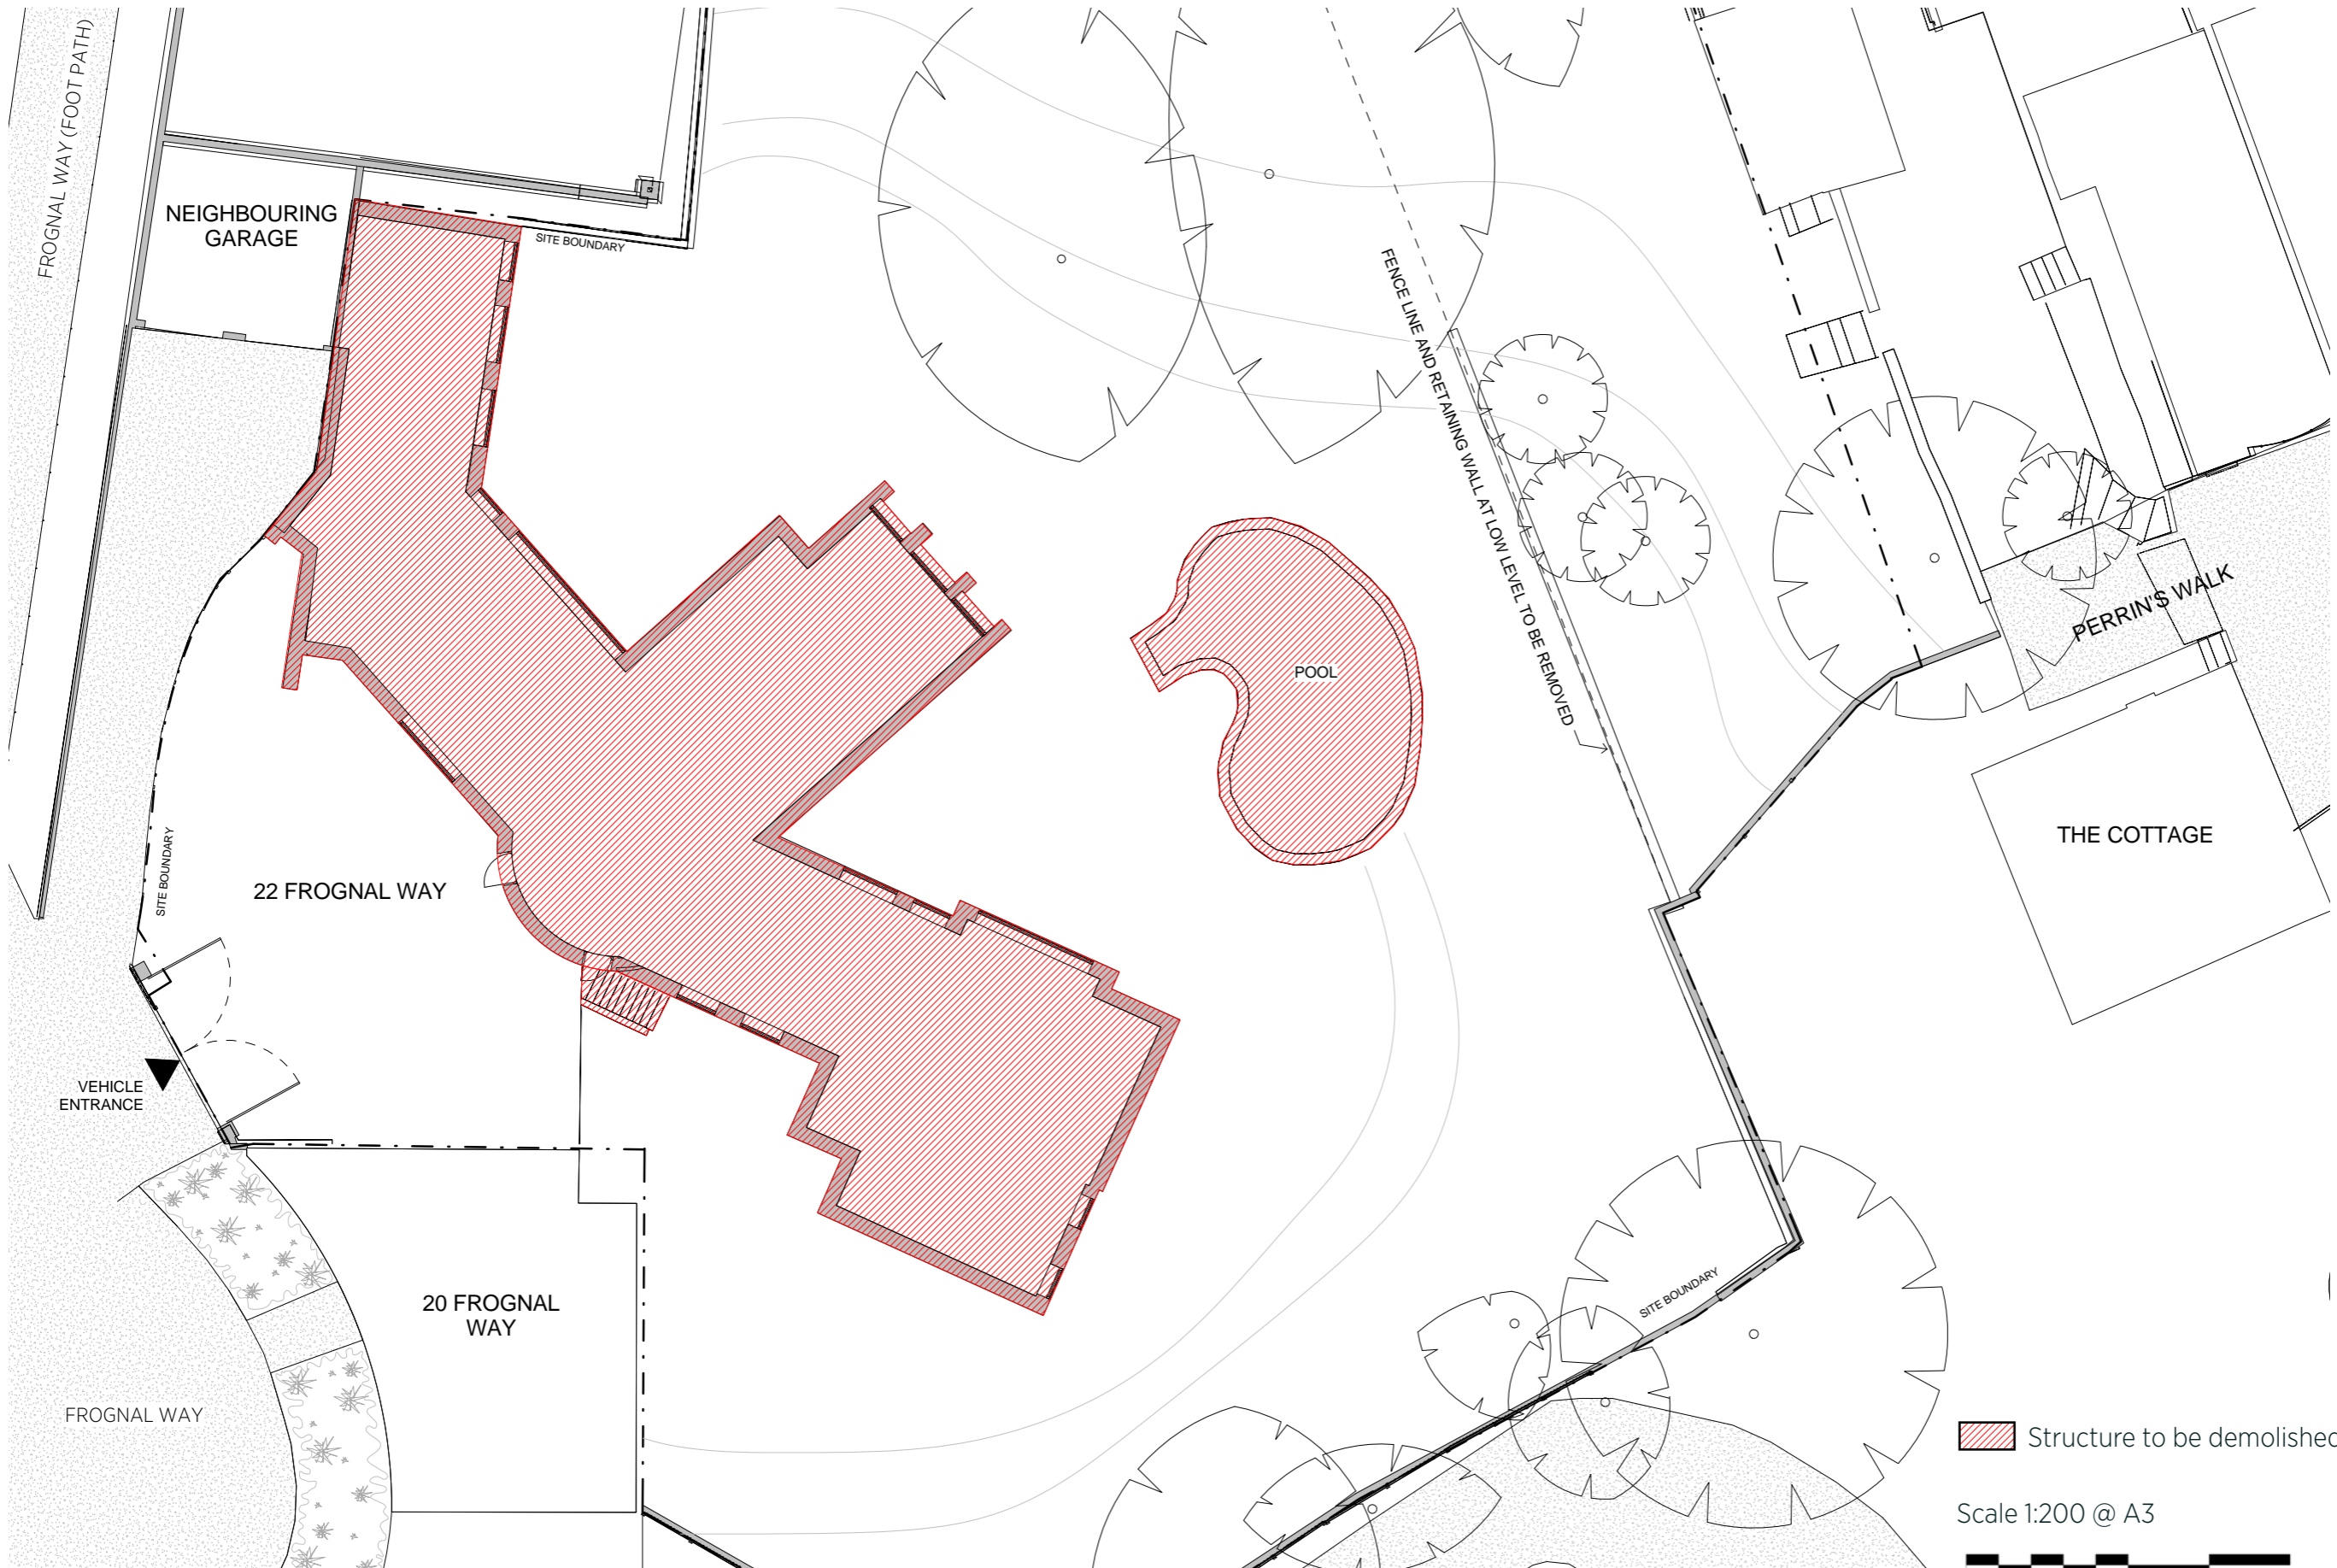


 Structure to be demolished

Scale 1:200 @ A3

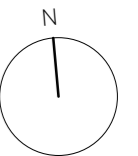


## 22 FROGNAL WAY


PLANNING APPLICATION DESIGN & ACCESS STATEMENT

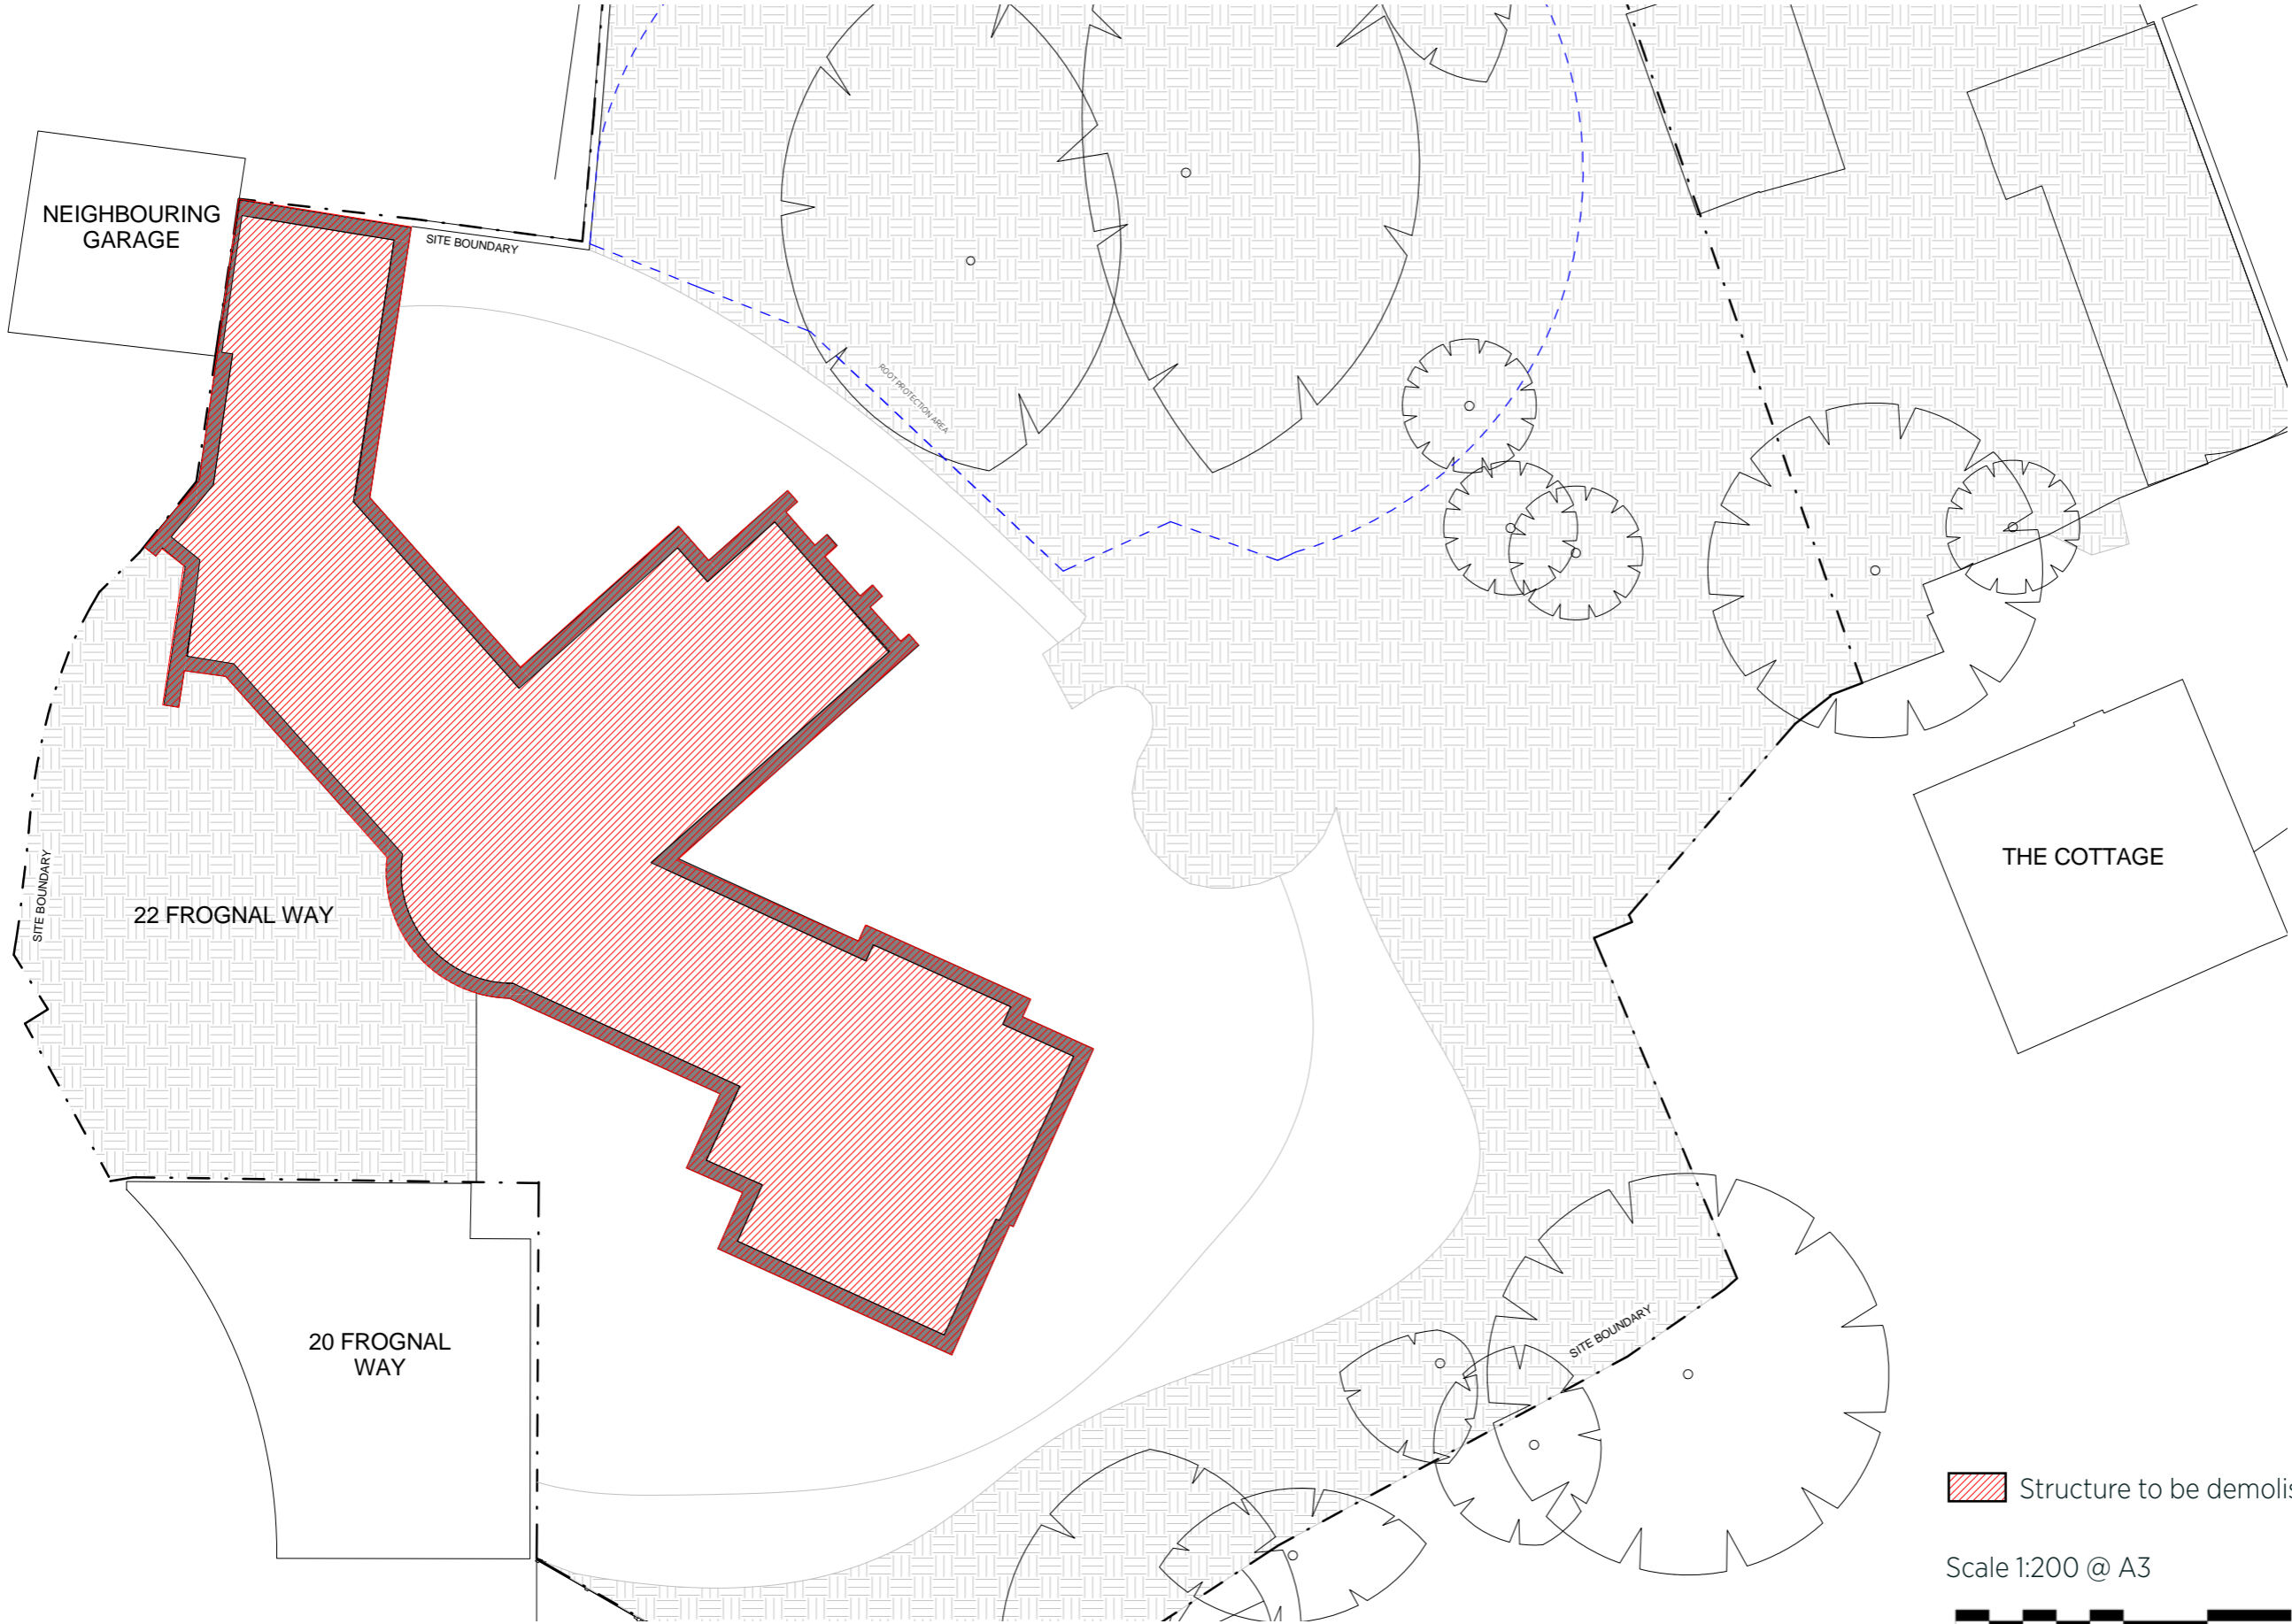


 Structure to be demolished

Scale 1:200 @ A3

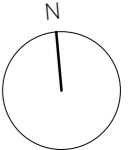


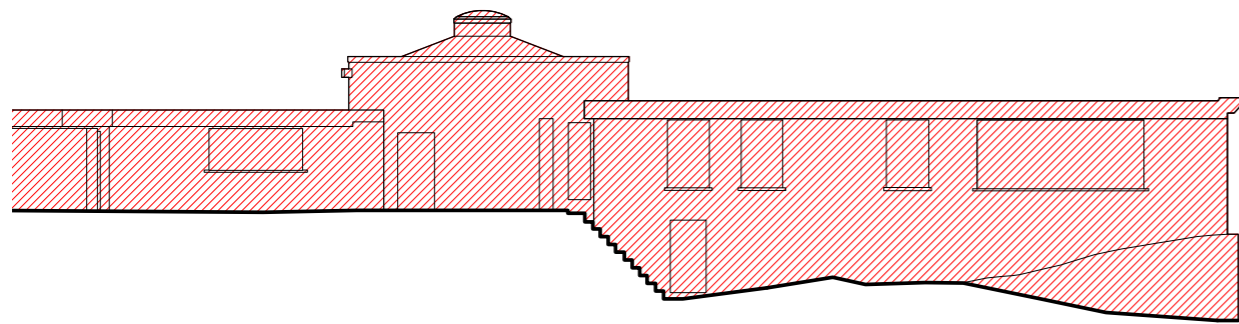

**EXISTING WEST ELEVATION**

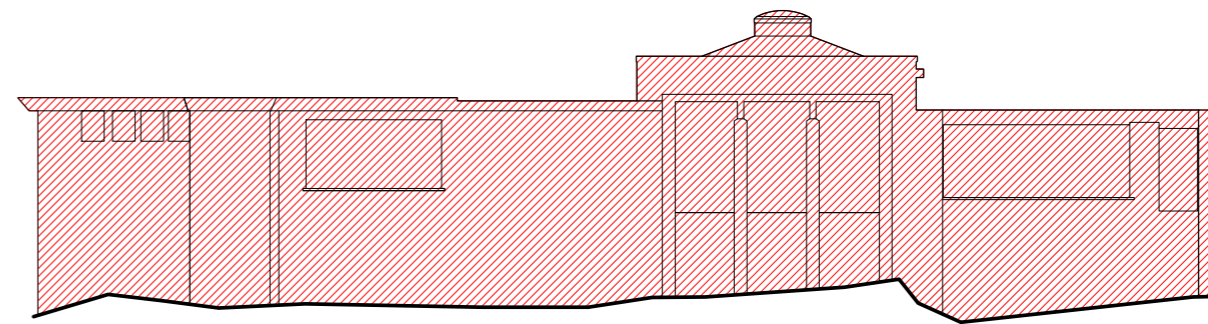

**EXISTING EAST ELEVATION**


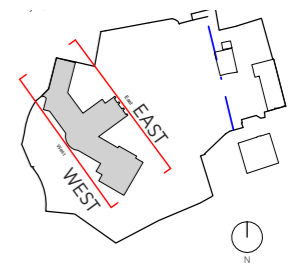



 Structure to be demolished

Scale 1:200 @ A3





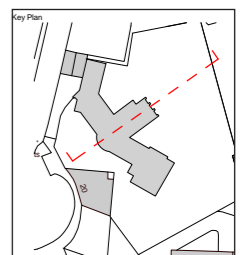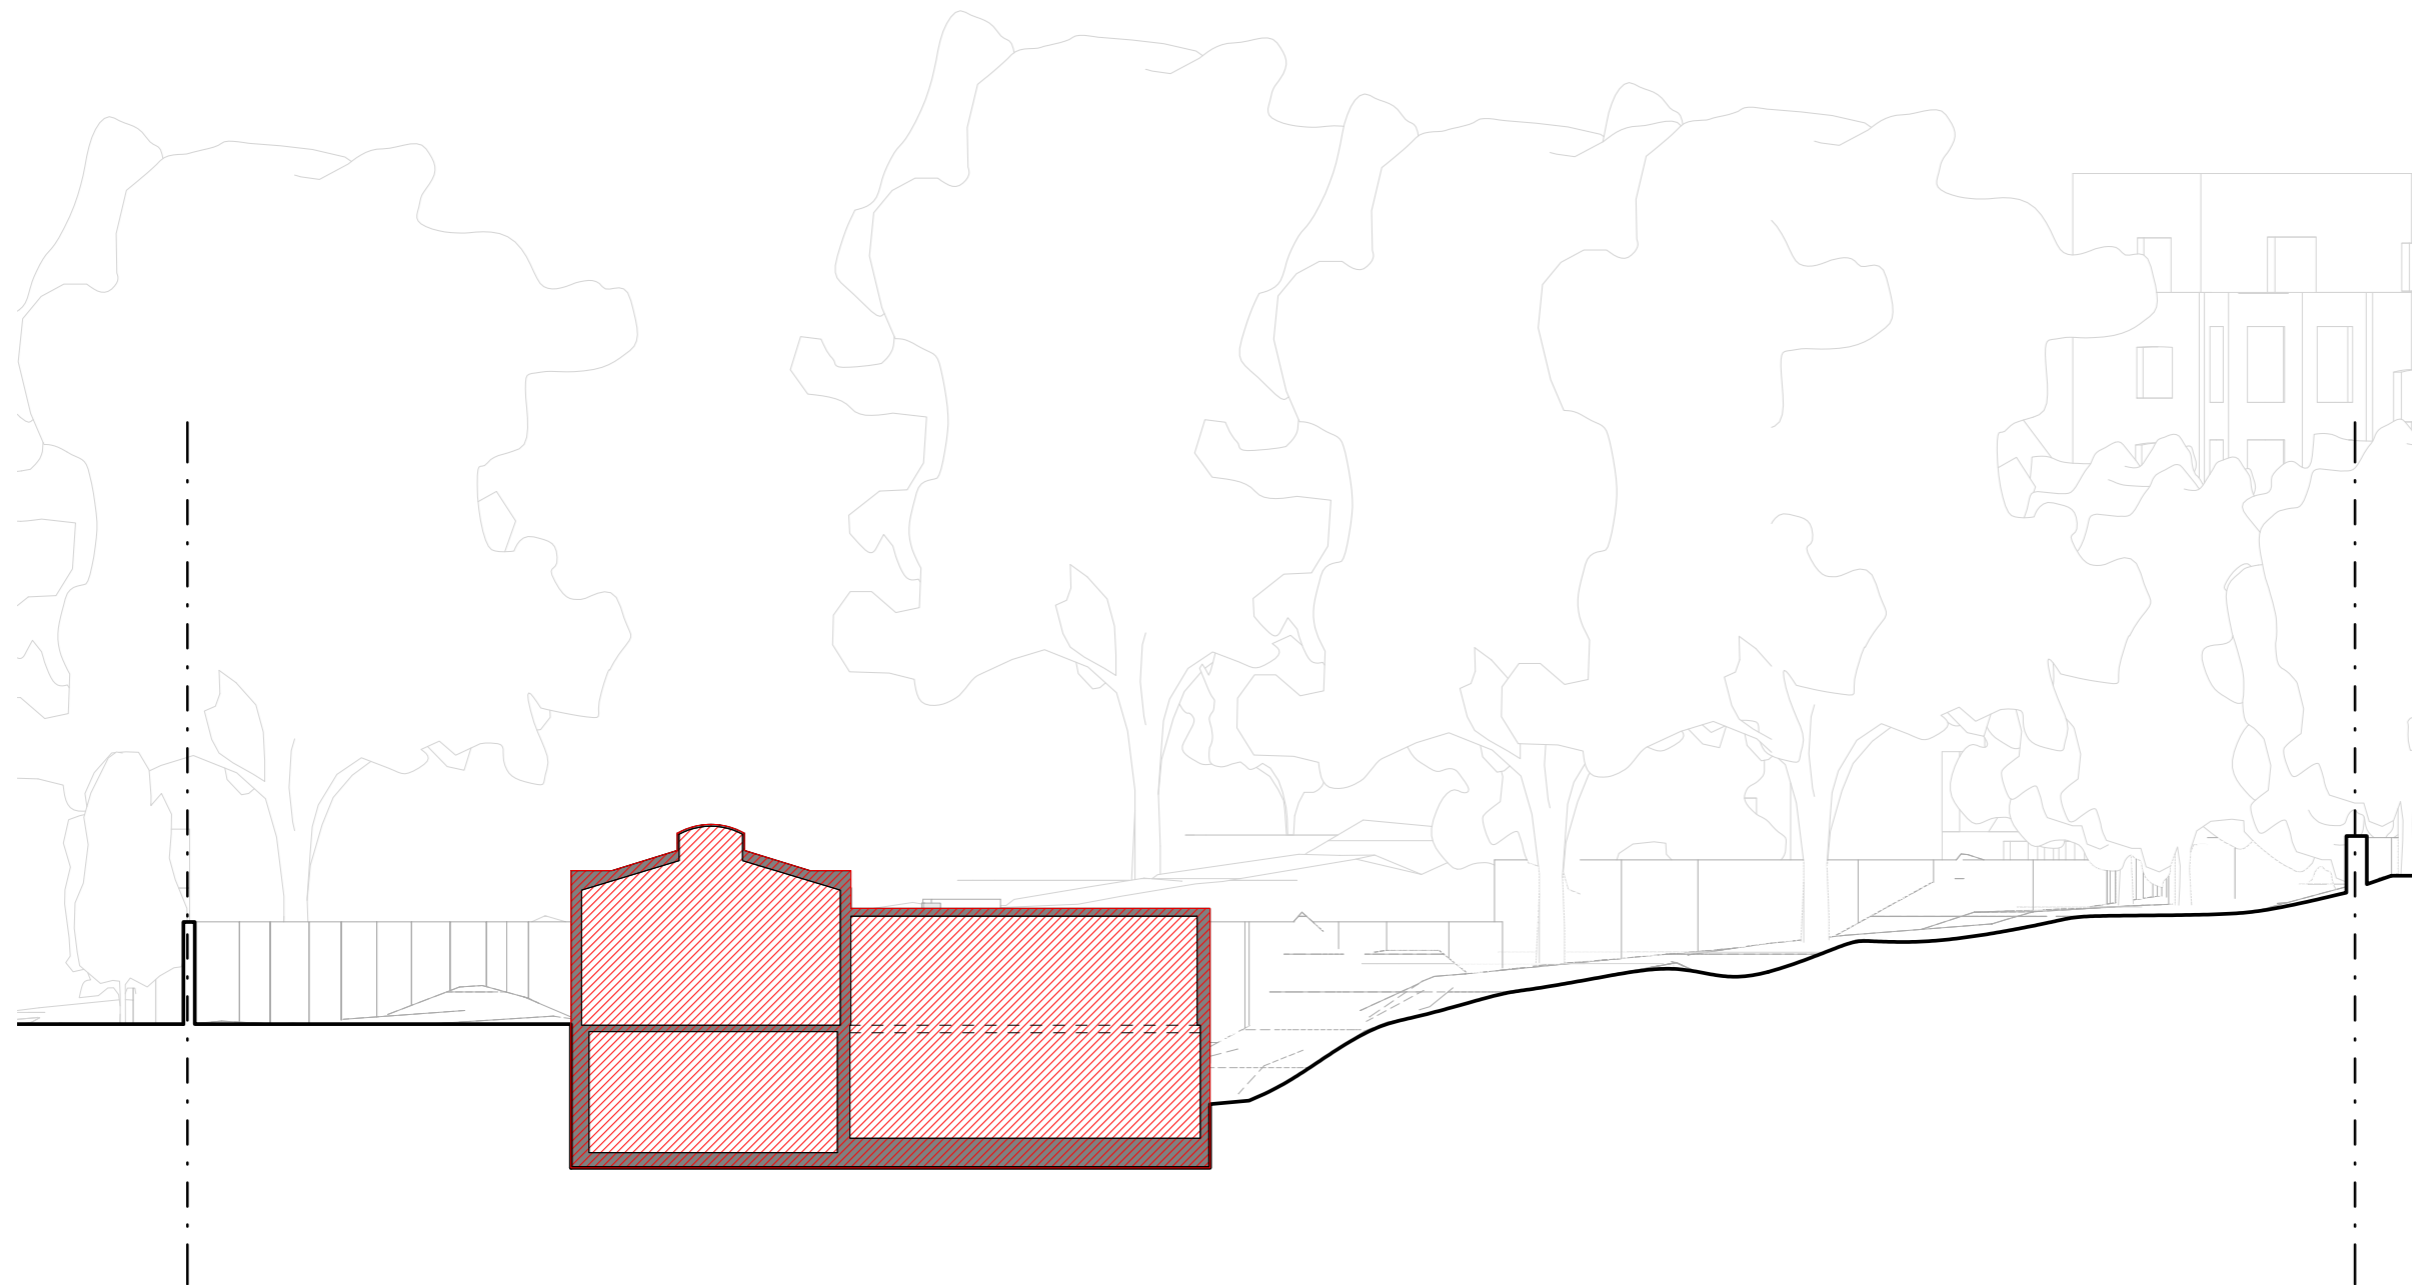

 Structure to be demolished

Scale 1:200 @ A3

