



Existing Ground Floor Plan


All Dimensions & Layouts are TBC Following a Site Survey


PROJECT ITSU CAMDEN 191-192 CAMDEN HIGH STREET LONDON NW1 7BT		REV - Existing Building Produced	DESCRIPTION	DATE 14/06/2016	BY ITSU
DRAWING TITLE EXISTING GROUND FLOOR GA PLAN					
PROJECT No. 1541	DRAWN BY GT				
SCALE 1:50@A1	DATE 14/06/2016				
DRAWING No. 1541-E-01	REV -				

DRAWING STATUS
EXISTING

DO NOT SCALE FROM THIS DRAWING. THE AUTHOR OF THIS DRAWING TAKES NO RESPONSIBILITY FOR ANY DIMENSIONS OBTAINED BY MEASURING OR SCALING FROM THIS DRAWING AND NO RELIANCE MAY BE PLACED ON SUCH DIMENSIONS. ALL DIMENSIONS MUST BE CHECKED AND VERIFIED ON SITE BY THE CONTRACTOR BEFORE COMMENCING ANY WORK OR PRODUCING DRAWINGS. ITSU MUST BE NOTIFIED IMMEDIATELY OF ANY ERRORS OR DISCREPANCIES PRIOR TO THE COMMENCEMENT OF WORK.

THIS DRAWING AND ALL INFORMATION CONTAINED WITHIN IS THE SOLE PROPERTY OF ITSU LTD AND MAY NOT BE REPRODUCED IN WHOLE OR PART WITHOUT WRITTEN PERMISSION FROM ITSU LTD.

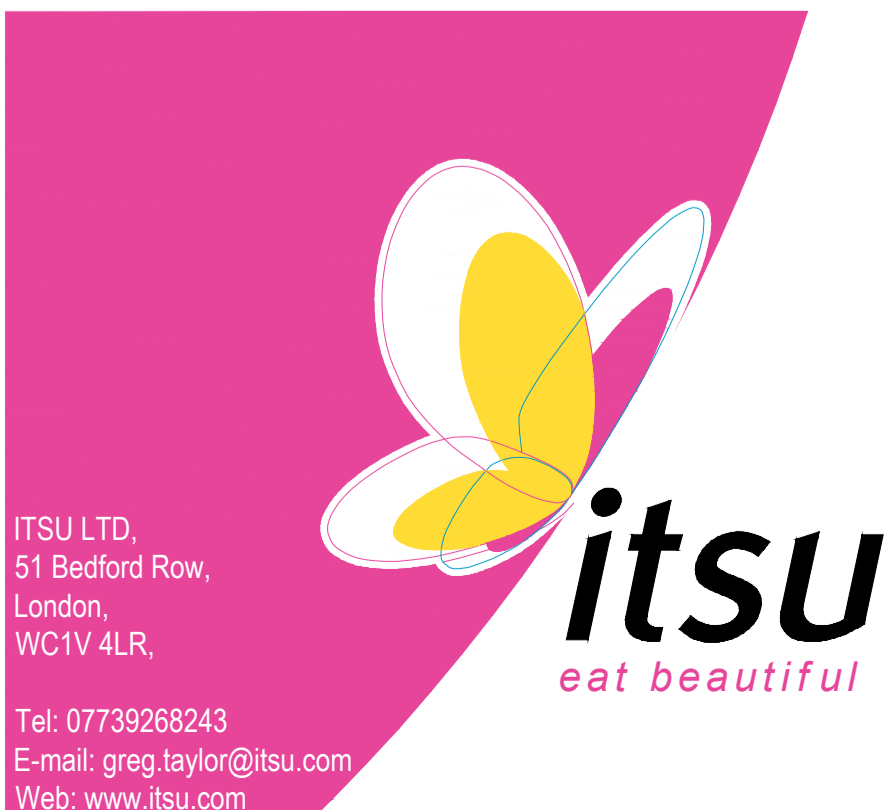

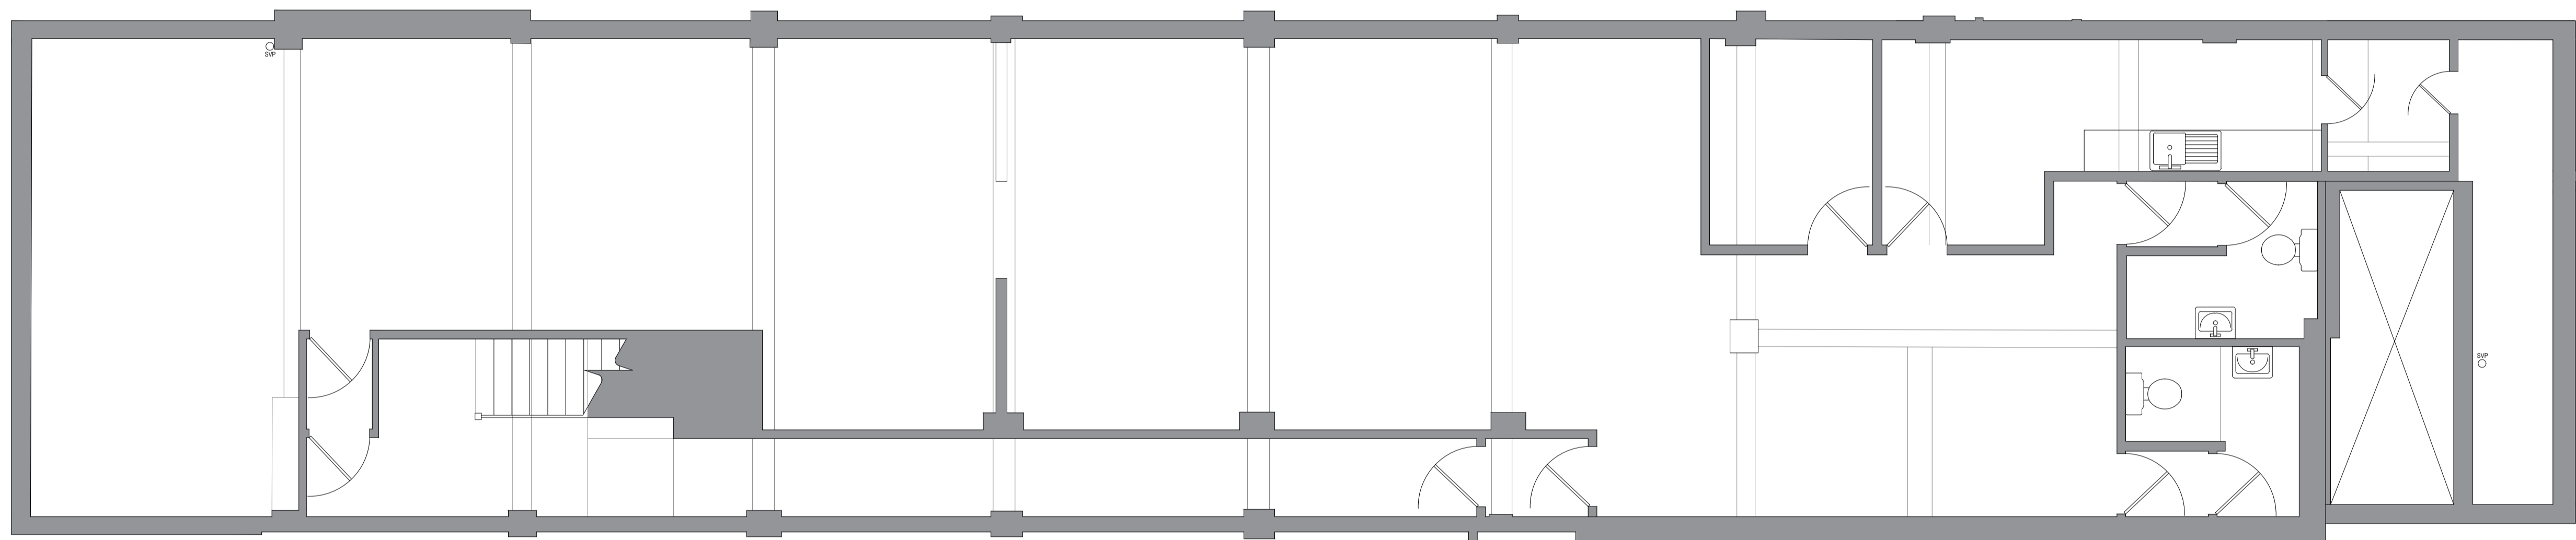

Existing Basement Plan

All Dimensions & Layouts are TBC Following a Site Survey

PROJECT
 ITSU CAMDEN
 191-192 CAMDEN HIGH STREET
 LONDON
 NW1 7BT

DRAWING TITLE
 EXISTING BASEMENT GA PLAN

PROJECT No.
 1541

SCALE
 1:50@A1

DRAWING No.
 1541-E-02

DRAWN BY
 GT

DATE
 14/06/2016

REV
 -


REV	DESCRIPTION	DATE	BY
-	Existing Building Produced	14/06/2016	ITSU

DRAWING STATUS
EXISTING


DO NOT SCALE FROM THIS DRAWING. THE AUTHOR OF THIS DRAWING TAKES NO RESPONSIBILITY FOR ANY DIMENSIONS OBTAINED BY MEASURING OR SCALING FROM THIS DRAWING AND NO RELIANCE MAY BE PLACED ON SUCH DIMENSIONS. ALL DIMENSIONS MUST BE CHECKED AND VERIFIED ON SITE BY THE CONTRACTOR BEFORE COMMENCING ANY WORK OR PRODUCING DRAWINGS. ITSU MUST BE NOTIFIED IMMEDIATELY OF ANY ERRORS OR DISCREPANCIES PRIOR TO THE COMMENCEMENT OF WORK.

THIS DRAWING AND ALL INFORMATION CONTAINED WITHIN IS THE SOLE PROPERTY OF ITSU LTD AND MAY NOT BE REPRODUCED IN WHOLE OR PART WITHOUT WRITTEN PERMISSION FROM ITSU LTD.



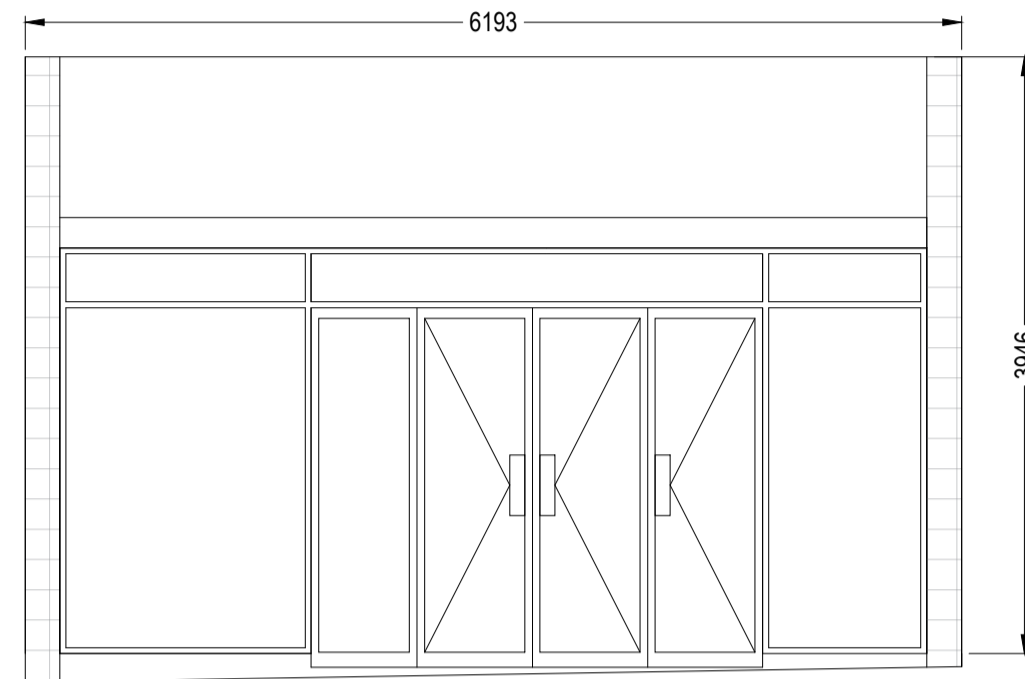

EXISTING ELEVATION
CAMDEN HIGH STREET

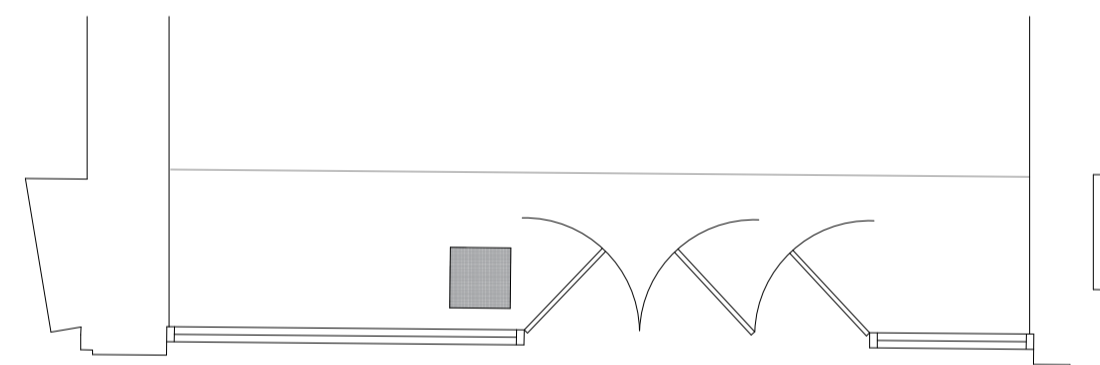

EXISTING SHOP FRONT PLAN
CAMDEN HIGH STREET



EXISTING CAMDEN SHOP FRONT VISUAL

Existing Shop Front Elevation

All Dimensions & Layouts are TBC Following a Site Survey

PROJECT	REV	DESCRIPTION	DATE	BY
ITSU CAMDEN 191-192 CAMDEN HIGH STREET LONDON NW1 7BT	-	Existing Building Produced	14/06/2016	ITSU
DRAWING TITLE EXISTING SHOP FRONT ELEVATIONS				
PROJECT No. 1541	DRAWN BY GT			
SCALE 1:50@A1	DATE 14/06/2016			
DRAWING No. 1541-E-03	REV -			

DRAWING STATUS
EXISTING

DO NOT SCALE FROM THIS DRAWING. THE AUTHOR OF THIS DRAWING TAKES NO RESPONSIBILITY FOR ANY DIMENSIONS OBTAINED BY MEASURING OR SCALING FROM THIS DRAWING AND NO RELIANCE MAY BE PLACED ON SUCH DIMENSIONS. ALL DIMENSIONS MUST BE CHECKED AND VERIFIED ON SITE BY THE CONTRACTOR BEFORE COMMENCING ANY WORK OR PRODUCING DRAWINGS. ITSU MUST BE NOTIFIED IMMEDIATELY OF ANY ERRORS OR DISCREPANCIES PRIOR TO THE COMMENCEMENT OF WORK.

THIS DRAWING AND ALL INFORMATION CONTAINED WITHIN IS THE SOLE PROPERTY OF ITSU LTD AND MAY NOT BE REPRODUCED IN WHOLE OR PART WITHOUT WRITTEN PERMISSION FROM ITSU LTD.

