



NOTES:
 AREA TO BE DEMOLISHED

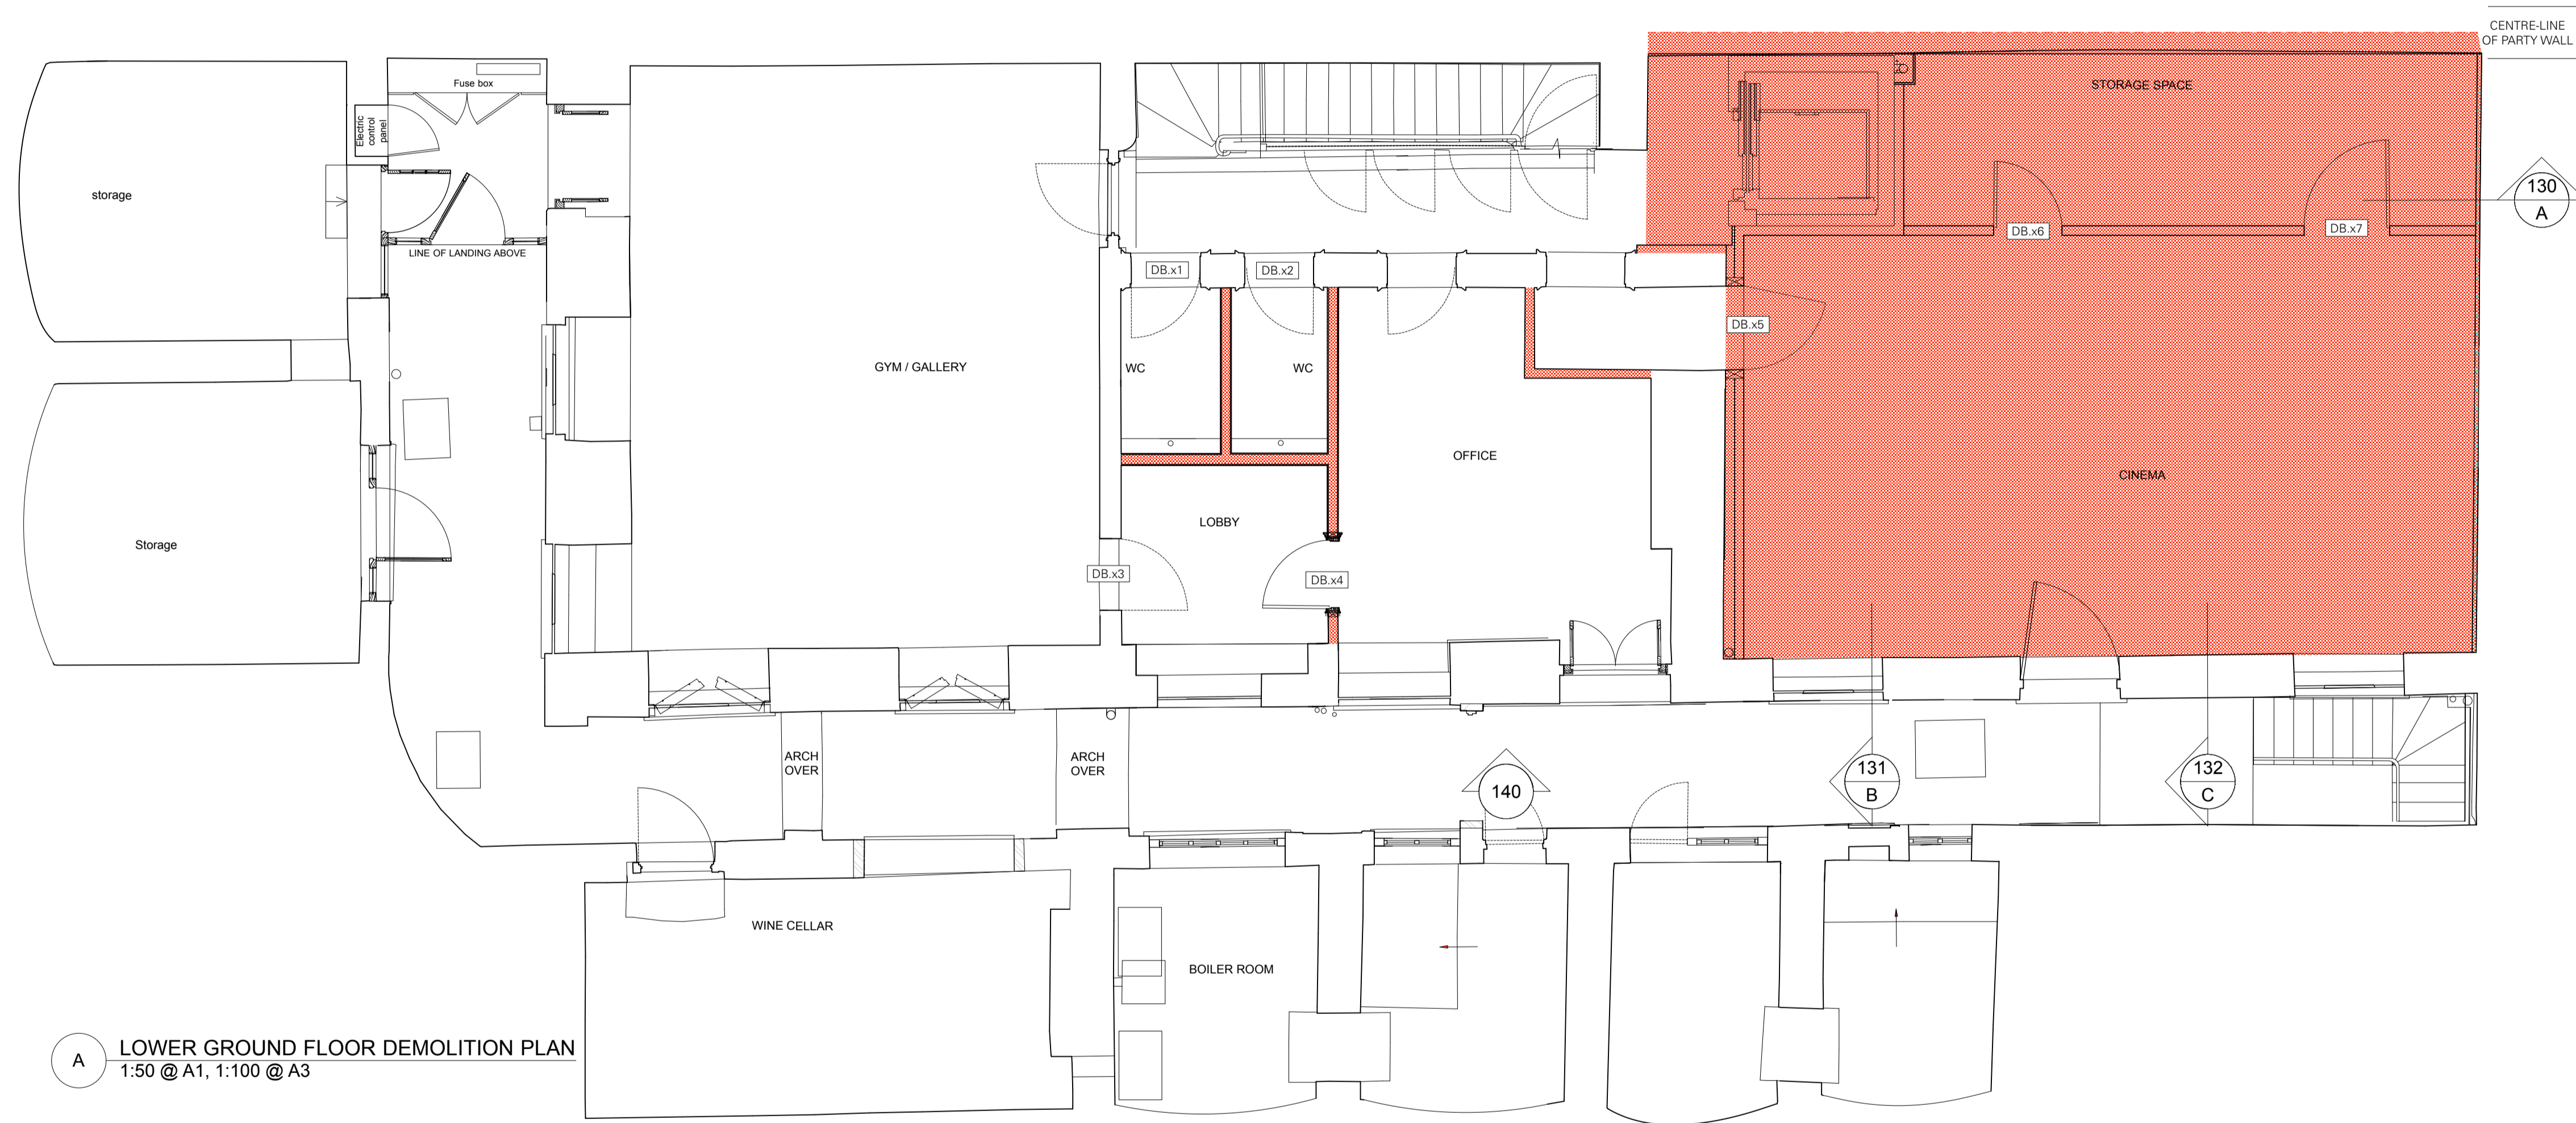

A LOWER GROUND FLOOR DEMOLITION PLAN
 1:50 @ A1, 1:100 @ A3

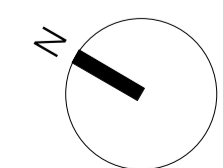

SCALE 1:50 @ A1 / 1:100 @ A3
 0 1 2 3 4 5m

DRAWN BY / REVISION	DATE	NO.
PLANNING APPLICATION	SCALE	1:50
LOWER GROUND FLOOR PLAN DEMOLITION	220	*
	SHEET NO.	REVISION
33 FITZROY SQUARE LONDON W1T 6EU		262
		JOB NO.

TC
A

Thomas Croft Architects
 9 Twickenham Court
 325 Latimer Road
 London, W10 6RA
 United Kingdom
 +44(0)20 8962 0066
 email@thomascroft.com
 www.thomascroft.com