

Dotted line shows extent of Existing Permitted Development

A	17/09/15	Proposed Section
No.	Date	Issue Notes

Copyright for these drawings remains with Cove Burgess Architects LLP. All dimensions to be checked on site prior to construction. Any discrepancies to be brought to the attention of the architect, prior to construction.


Project Title
6 Elsworth Terrace

Sheet Title
Proposed Section A

Scale	Date Printed
1:100 @ A3	4/11/15
Drawing No.	Revision
2143/0500	-



COVEBURGESS

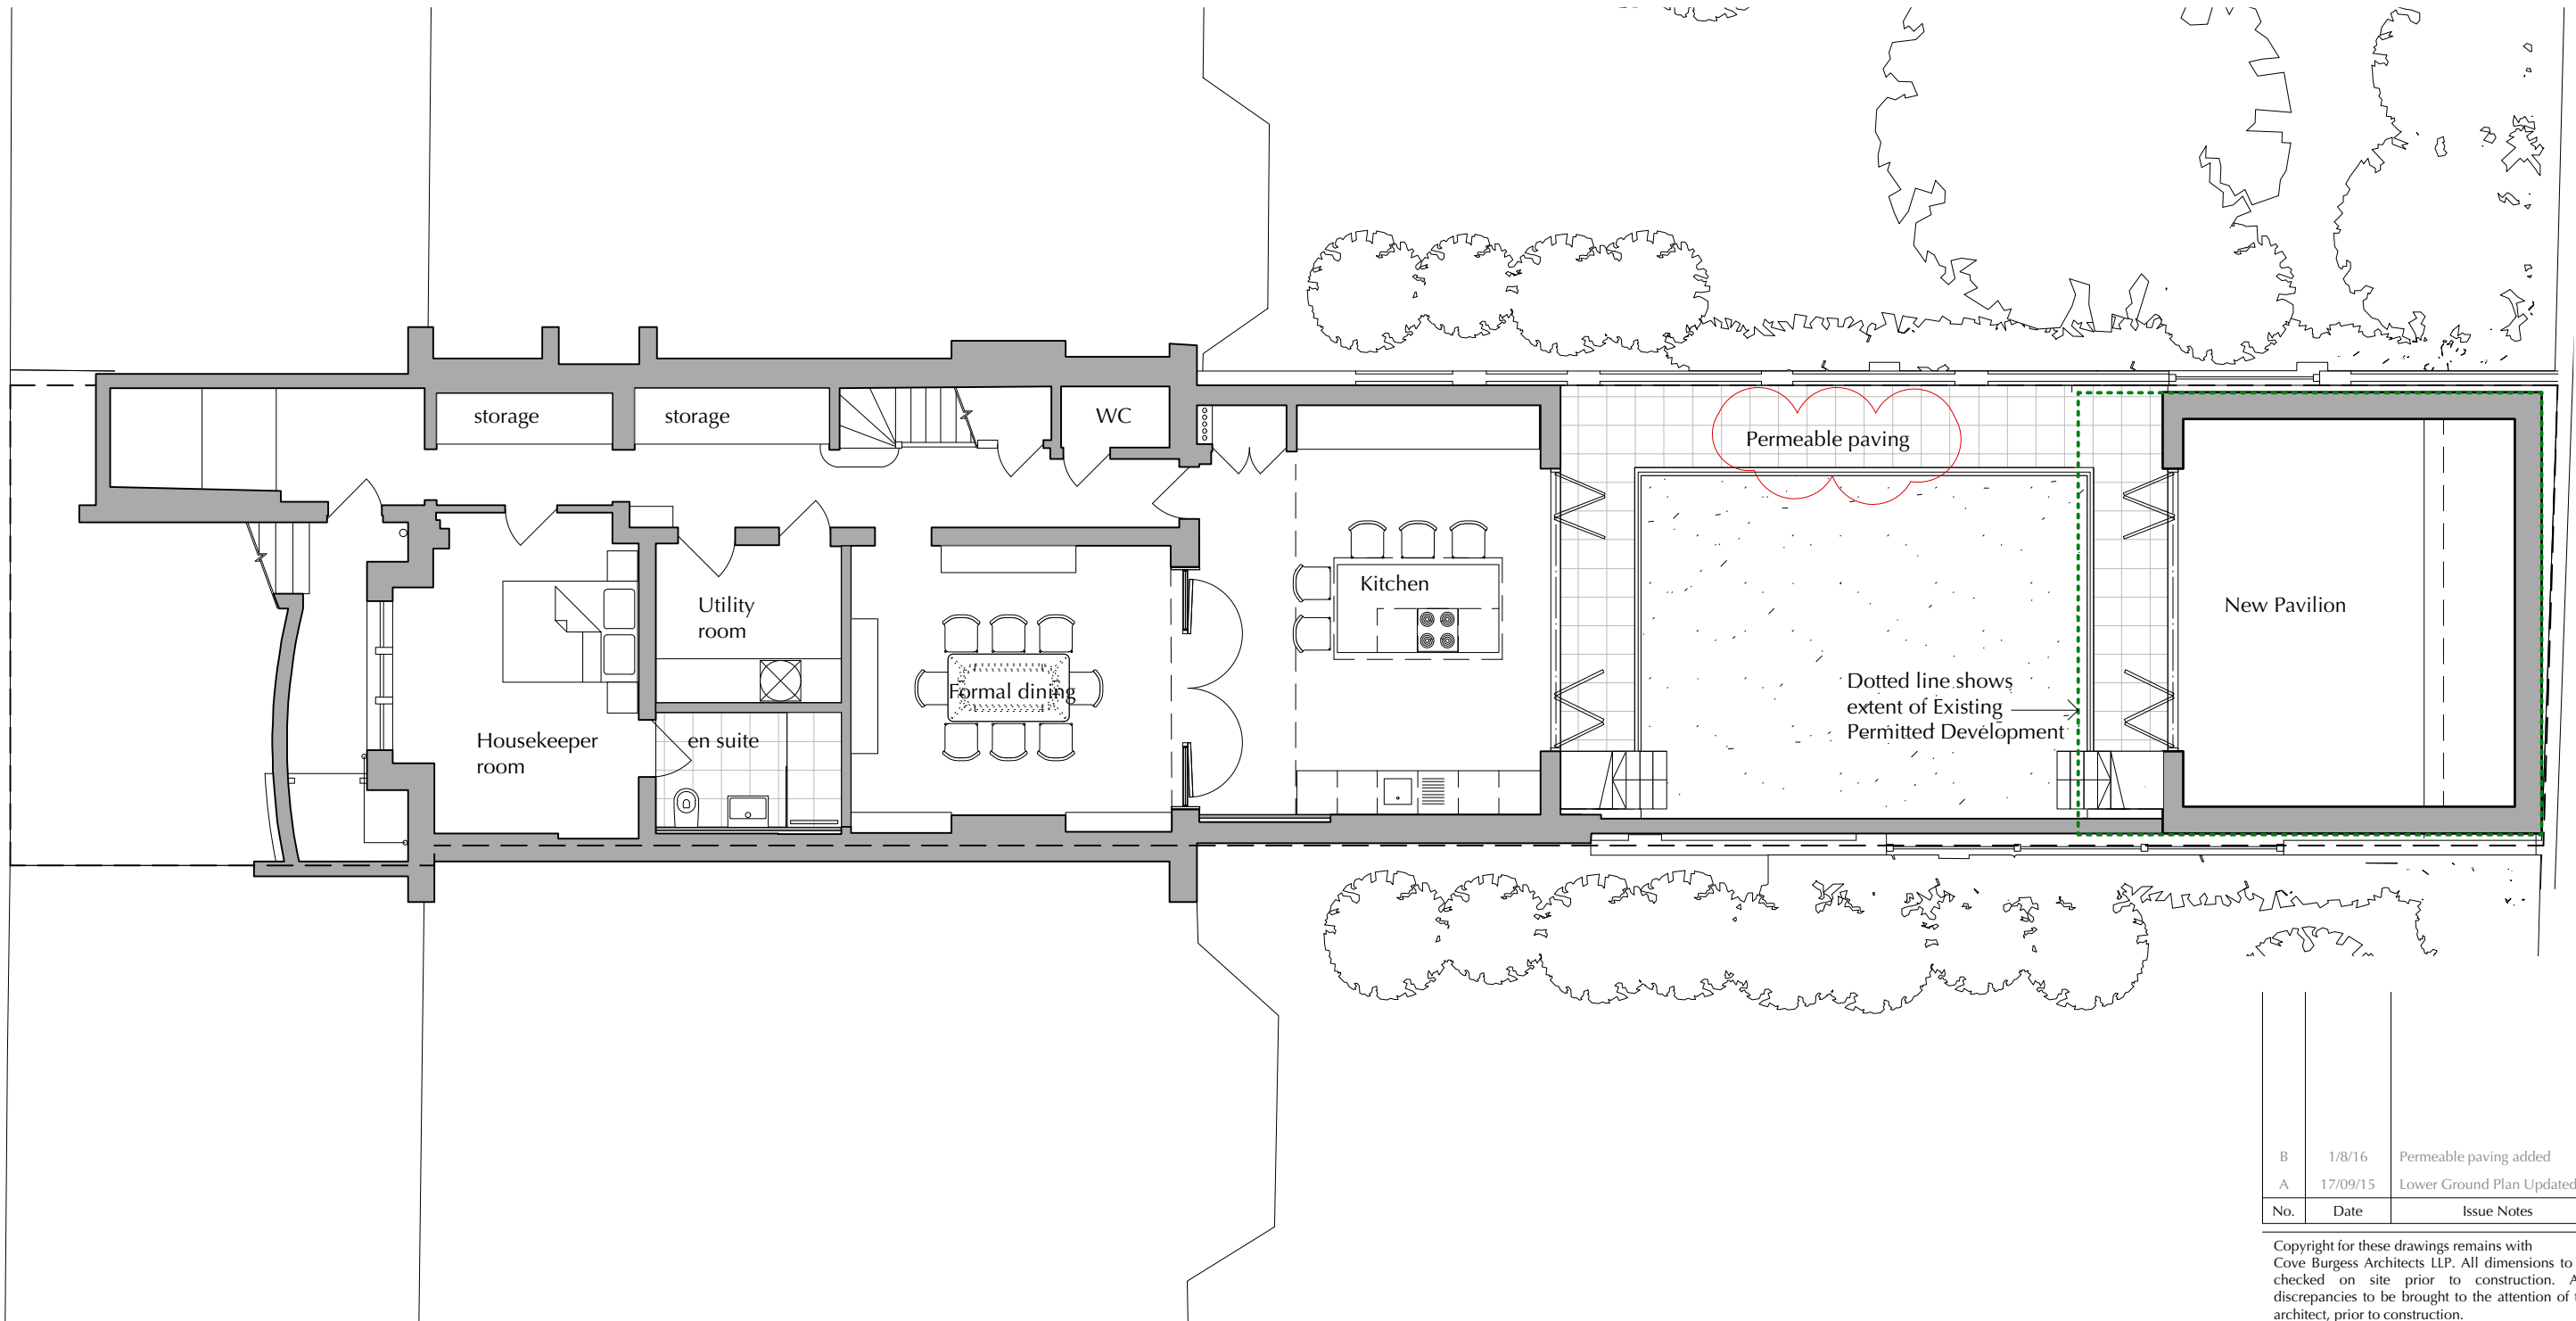

No.	Date	Issue Notes
B	1/8/16	Permeable paving added
A	17/09/15	Lower Ground Plan Updated.

Copyright for these drawings remains with Cove Burgess Architects LLP. All dimensions to be checked on site prior to construction. Any discrepancies to be brought to the attention of the architect, prior to construction.

Project Title
6 Elsworthy Terrace

Sheet Title
Proposed Lower Ground Floor


Scale
1:100 @ A3


Date Printed
1/8/16

Drawing No.
2143/0300

Revision
B

COVEBURGESS

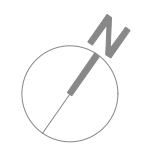

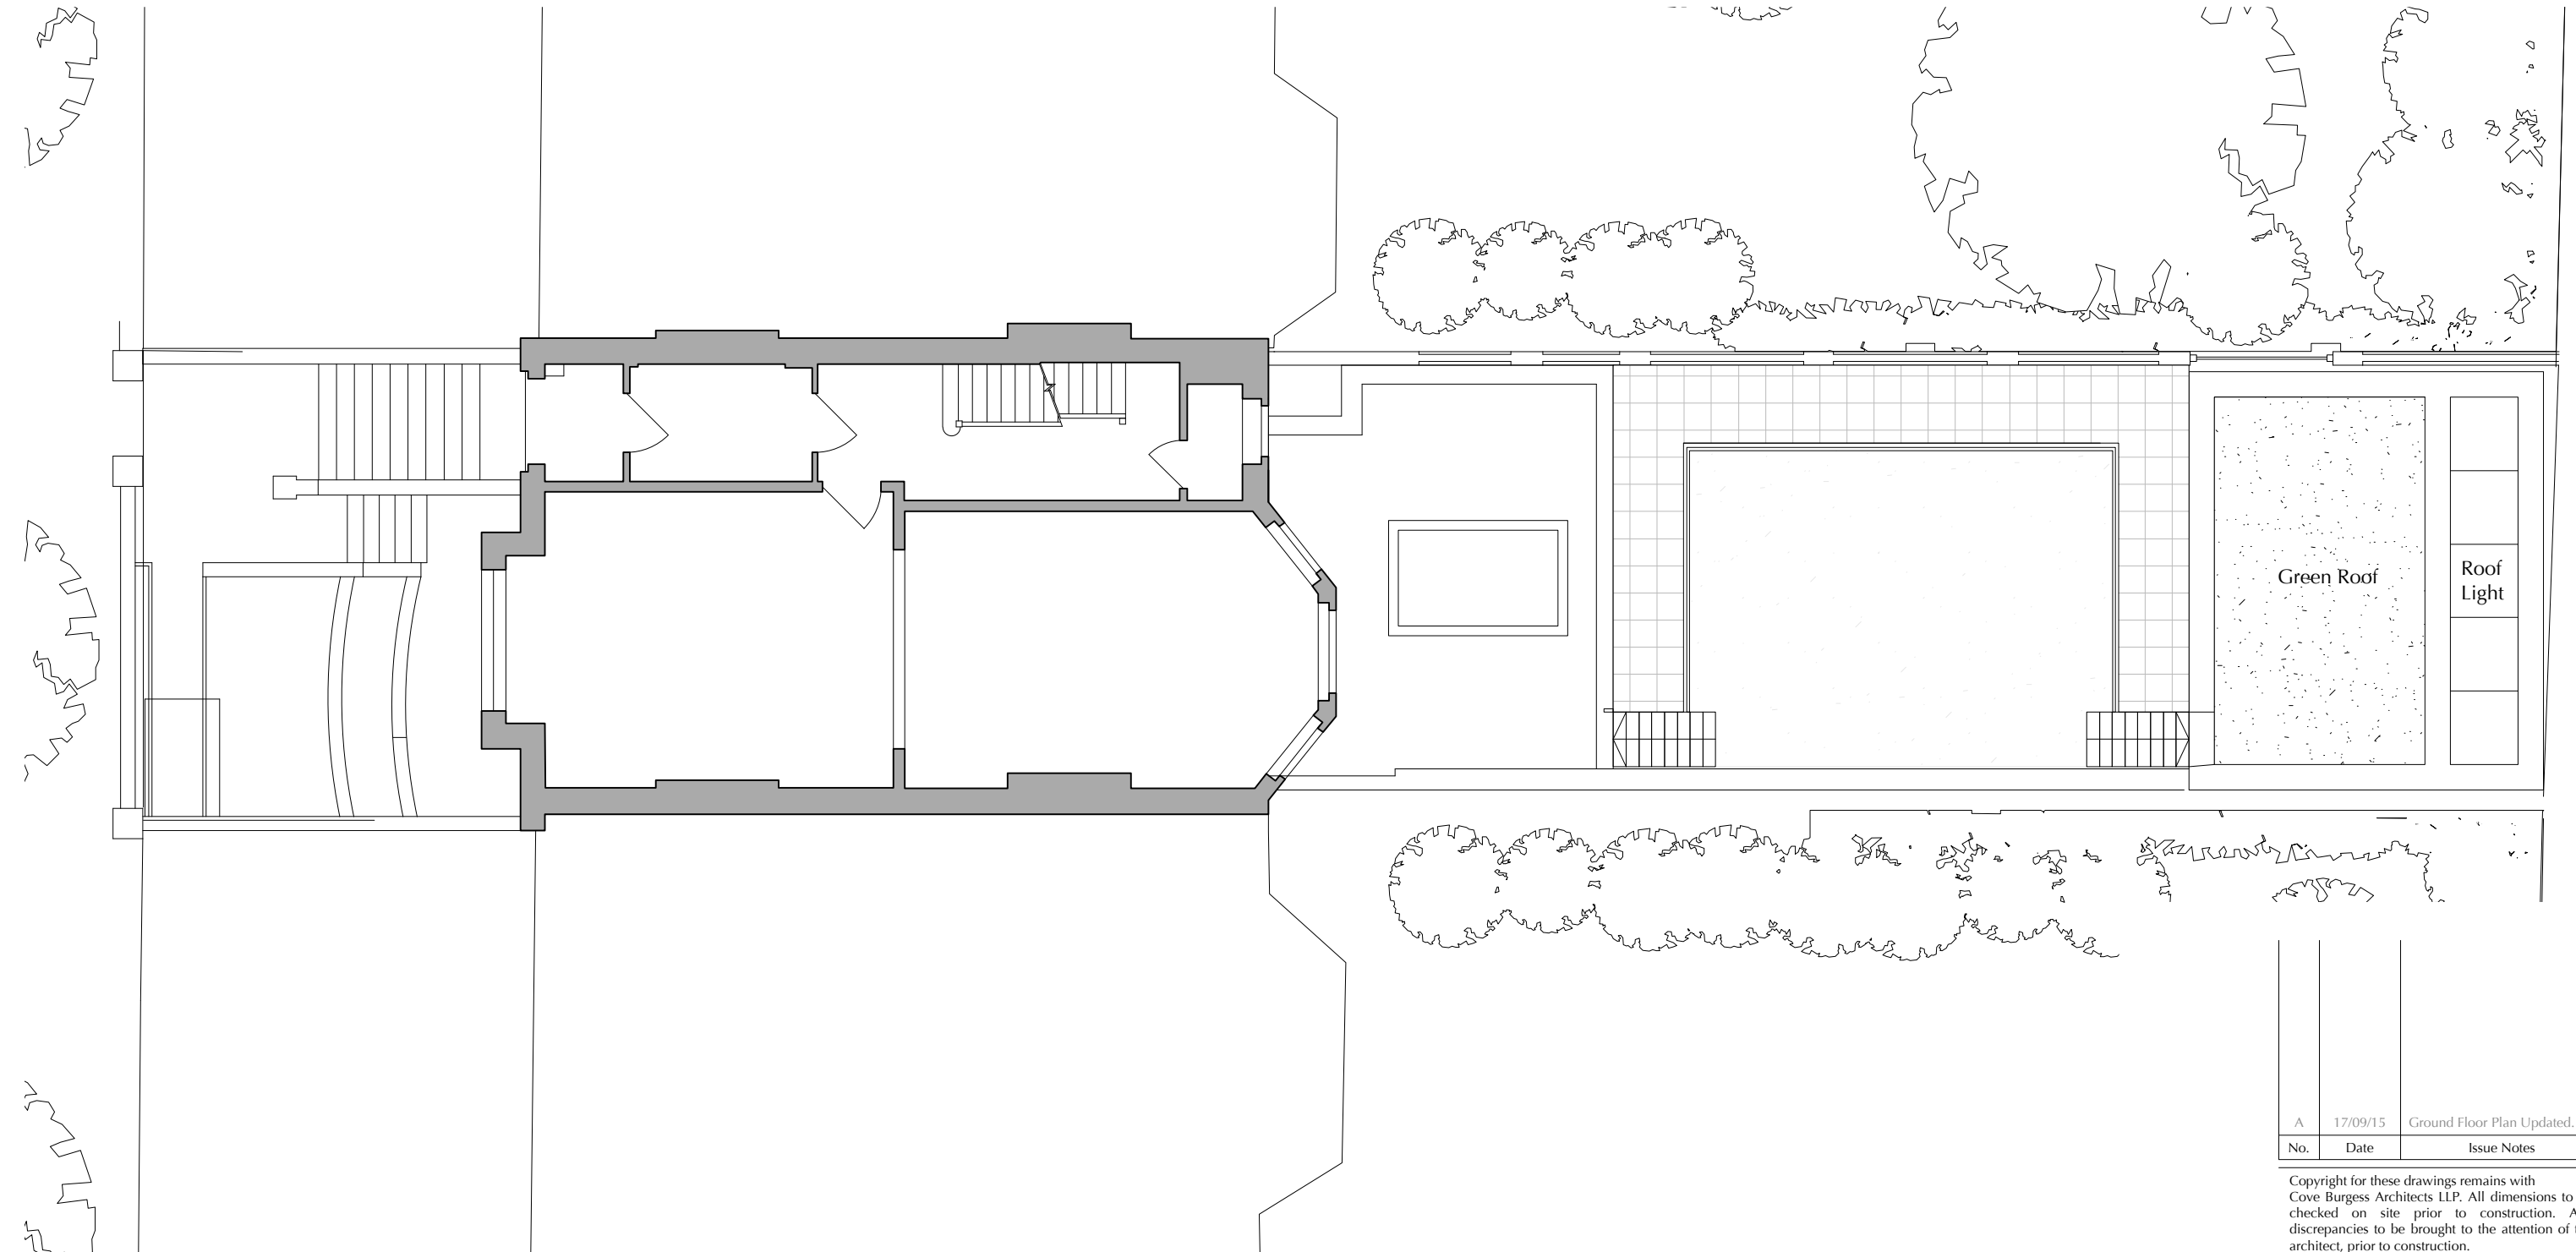

No.	Date	Issue Notes
A	17/09/15	Ground Floor Plan Updated.

Copyright for these drawings remains with Cove Burgess Architects LLP. All dimensions to be checked on site prior to construction. Any discrepancies to be brought to the attention of the architect, prior to construction.

Project Title
6 Elsworthy Terrace

Sheet Title
Proposed Ground Floor


Scale
1:100 @ A3


Date Printed
4/11/15

Drawing No.
2143/0301

Revision
-

COVEBURGESS

 

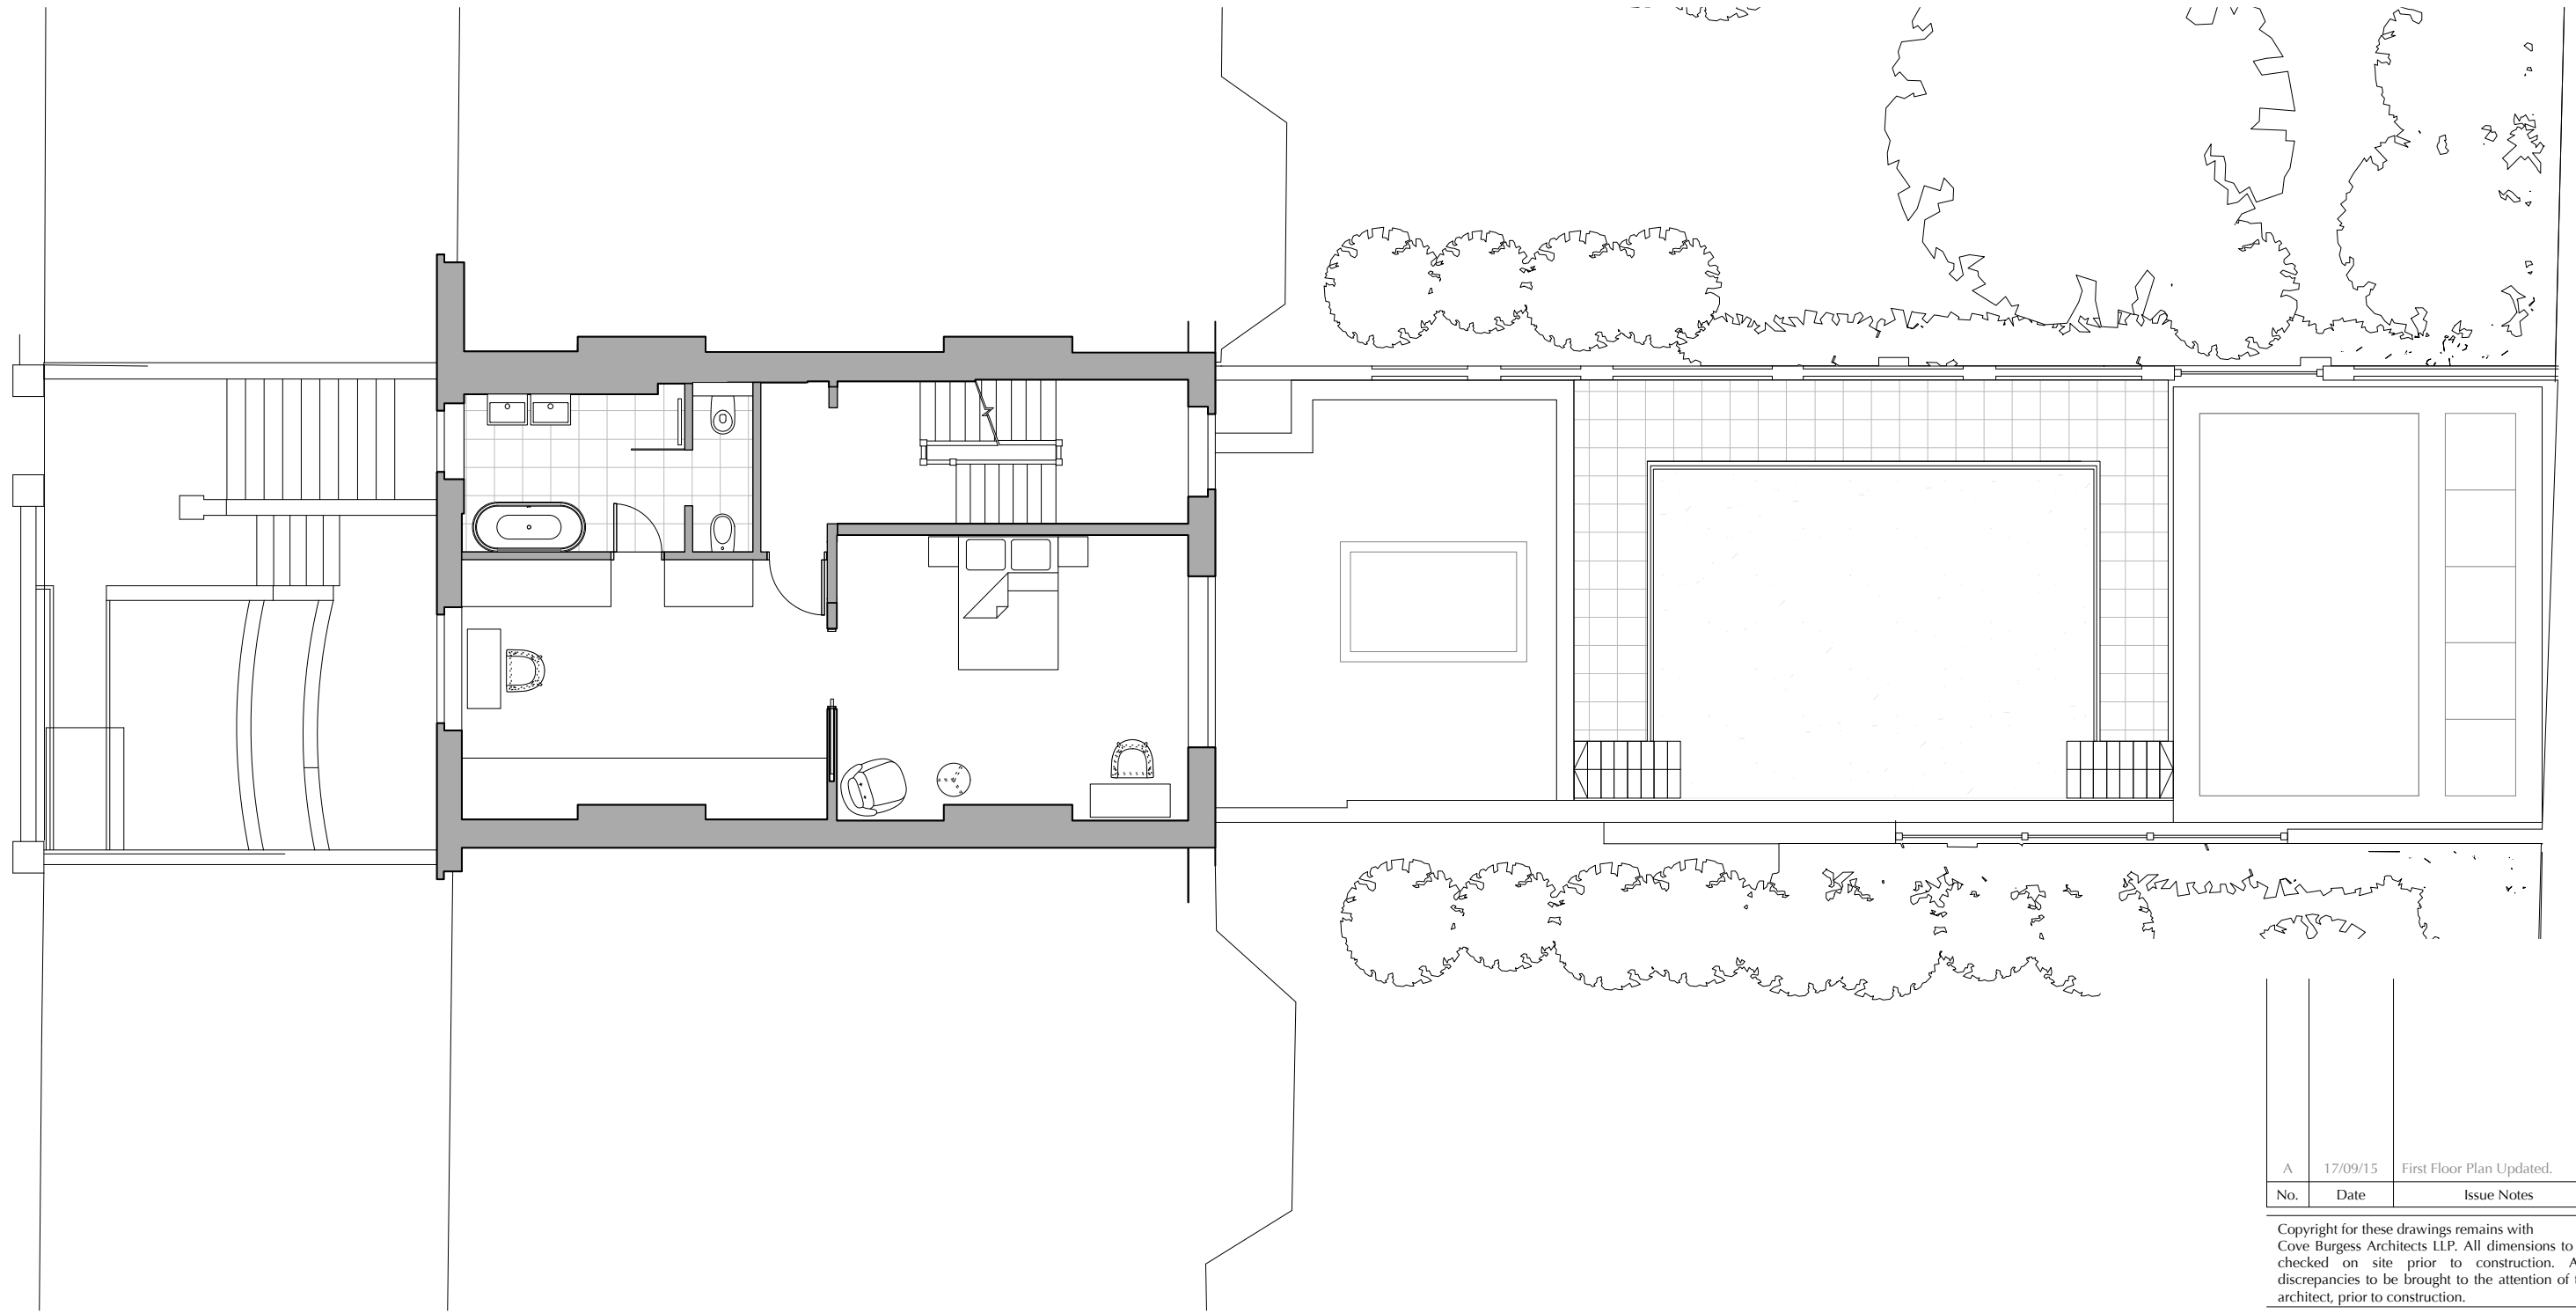

No.	Date	Issue Notes
A	17/09/15	First Floor Plan Updated.

Copyright for these drawings remains with Cove Burgess Architects LLP. All dimensions to be checked on site prior to construction. Any discrepancies to be brought to the attention of the architect, prior to construction.

Project Title
6 Elsworthy Terrace

Sheet Title
Proposed First Floor Plan


Scale
1:100 @ A3


Date Printed
4/11/15

Drawing No.
2143/0302

Revision
-

COVEBURGESS

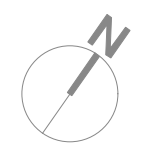

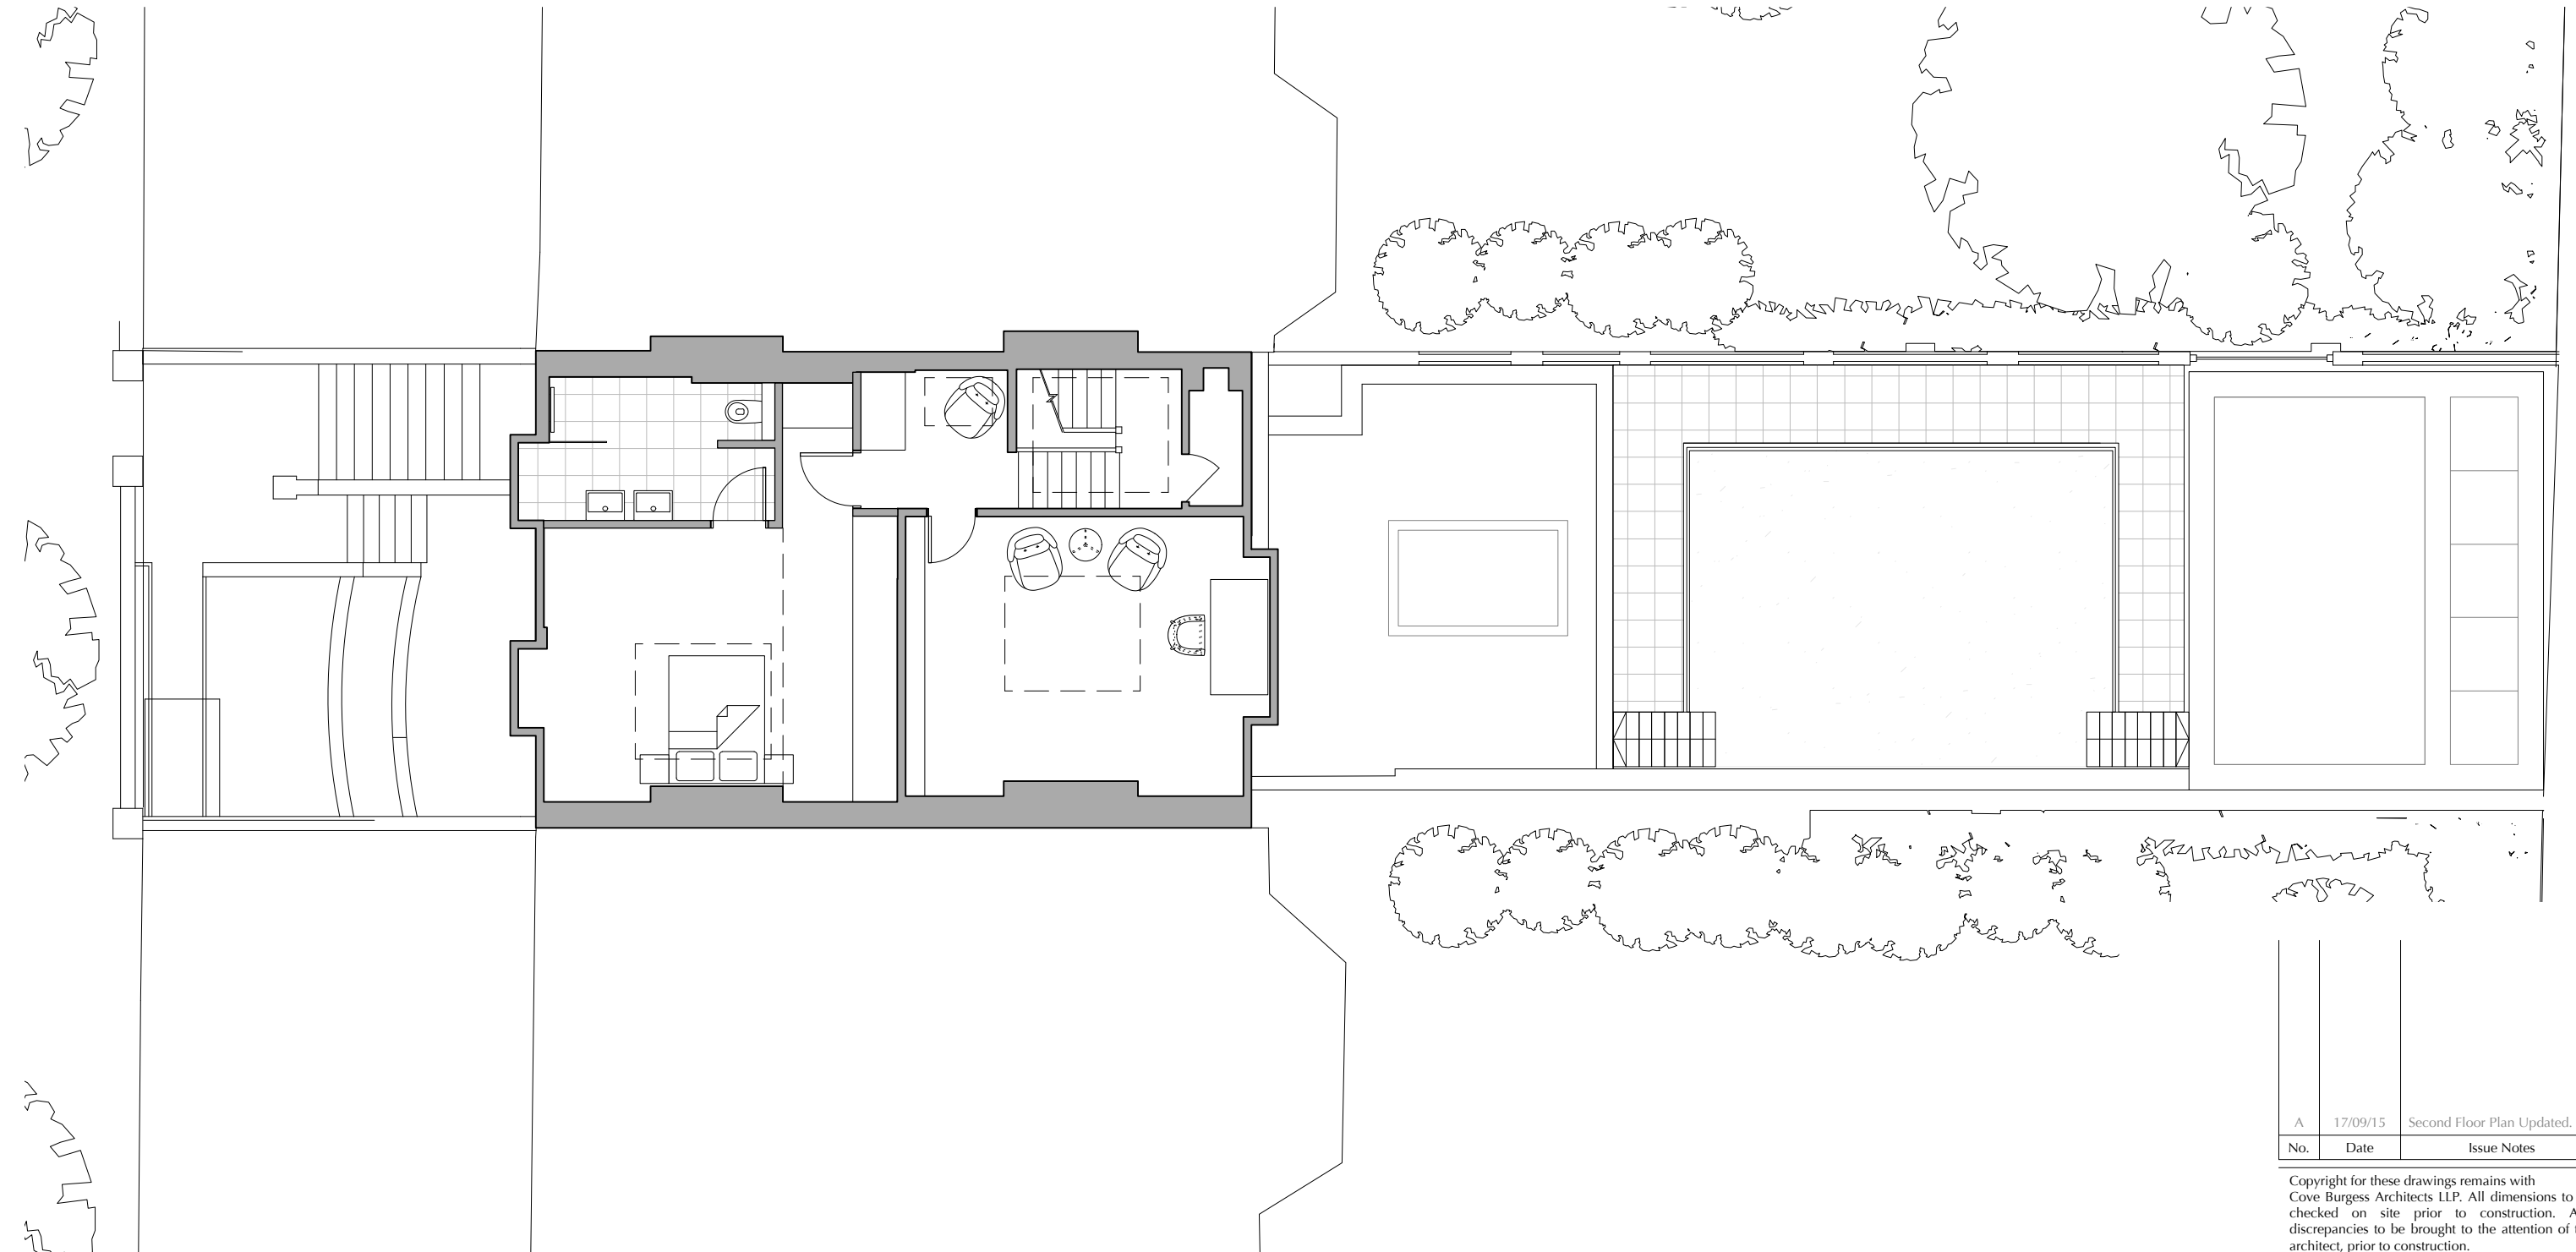

No.	Date	Issue Notes
A	17/09/15	Second Floor Plan Updated.

Copyright for these drawings remains with Cove Burgess Architects LLP. All dimensions to be checked on site prior to construction. Any discrepancies to be brought to the attention of the architect, prior to construction.

Project Title
6 Elsworthy Terrace

Sheet Title
Proposed Second Floor


Scale
1:100 @ A3


Date Printed
4/11/15

Drawing No.
2143/0303

Revision
-

COVEBURGESS

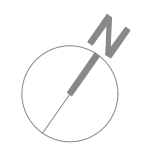

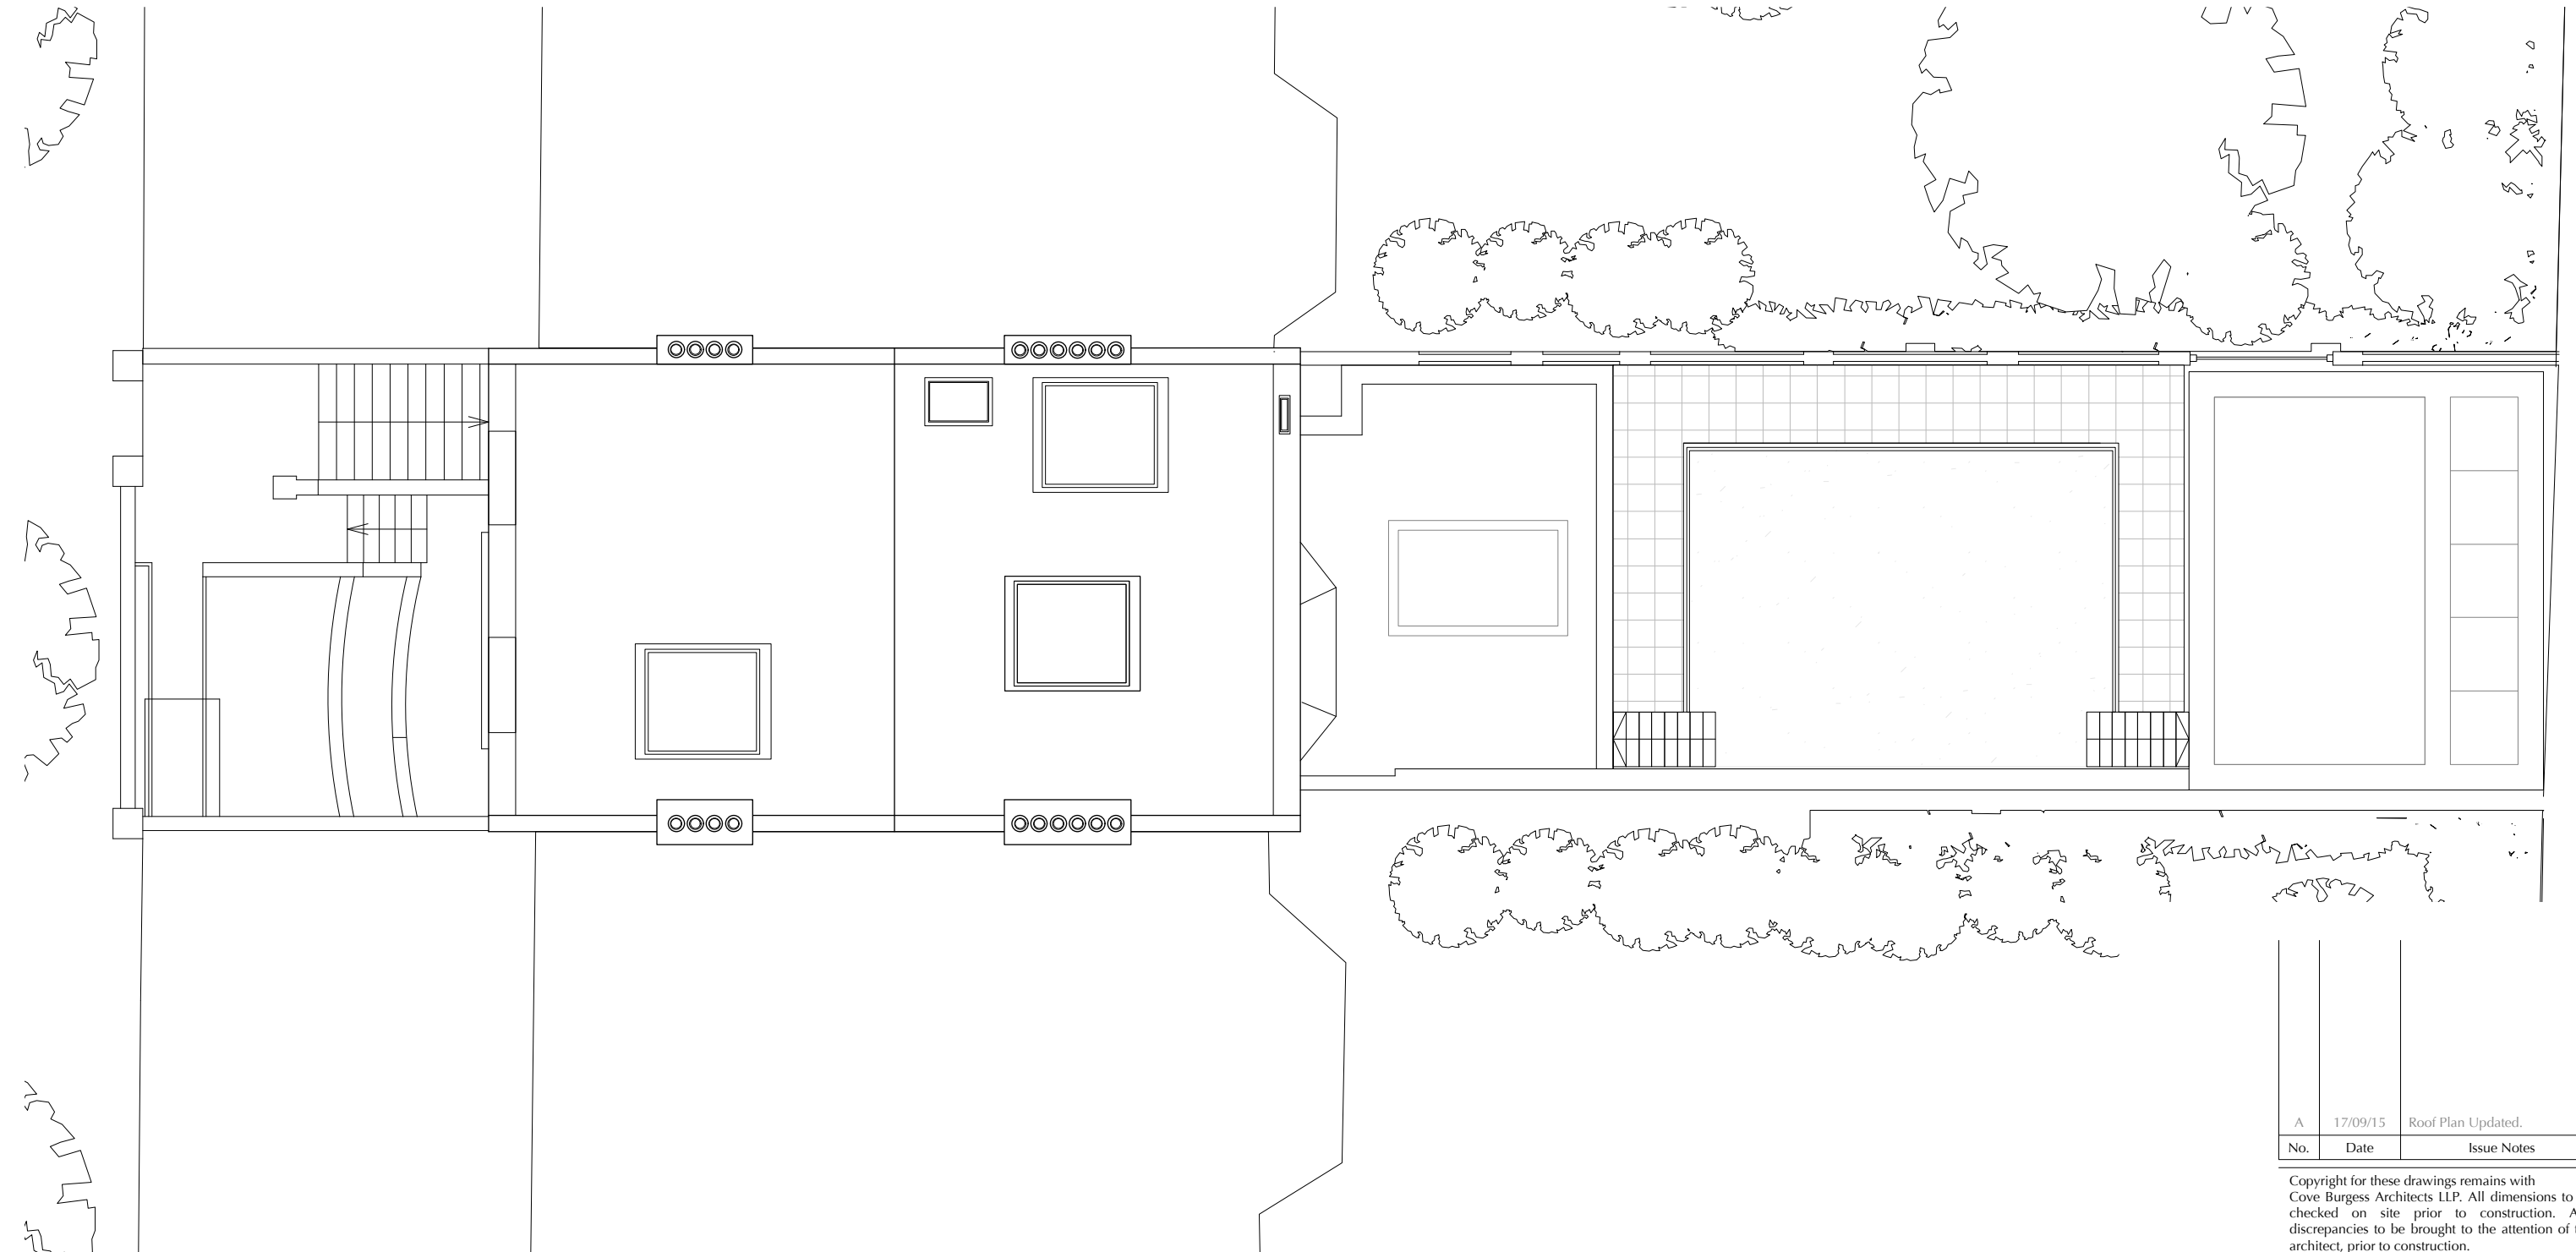

No.	Date	Issue Notes
A	17/09/15	Roof Plan Updated.


Copyright for these drawings remains with Cove Burgess Architects LLP. All dimensions to be checked on site prior to construction. Any discrepancies to be brought to the attention of the architect, prior to construction.


Project Title
6 Elsworthy Terrace

Sheet Title
Proposed Roof Plan

Scale	Date Printed
1:100 @ A3	4/11/15
Drawing No.	Revision
2143/0304	-

COVEBURGESS

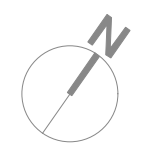

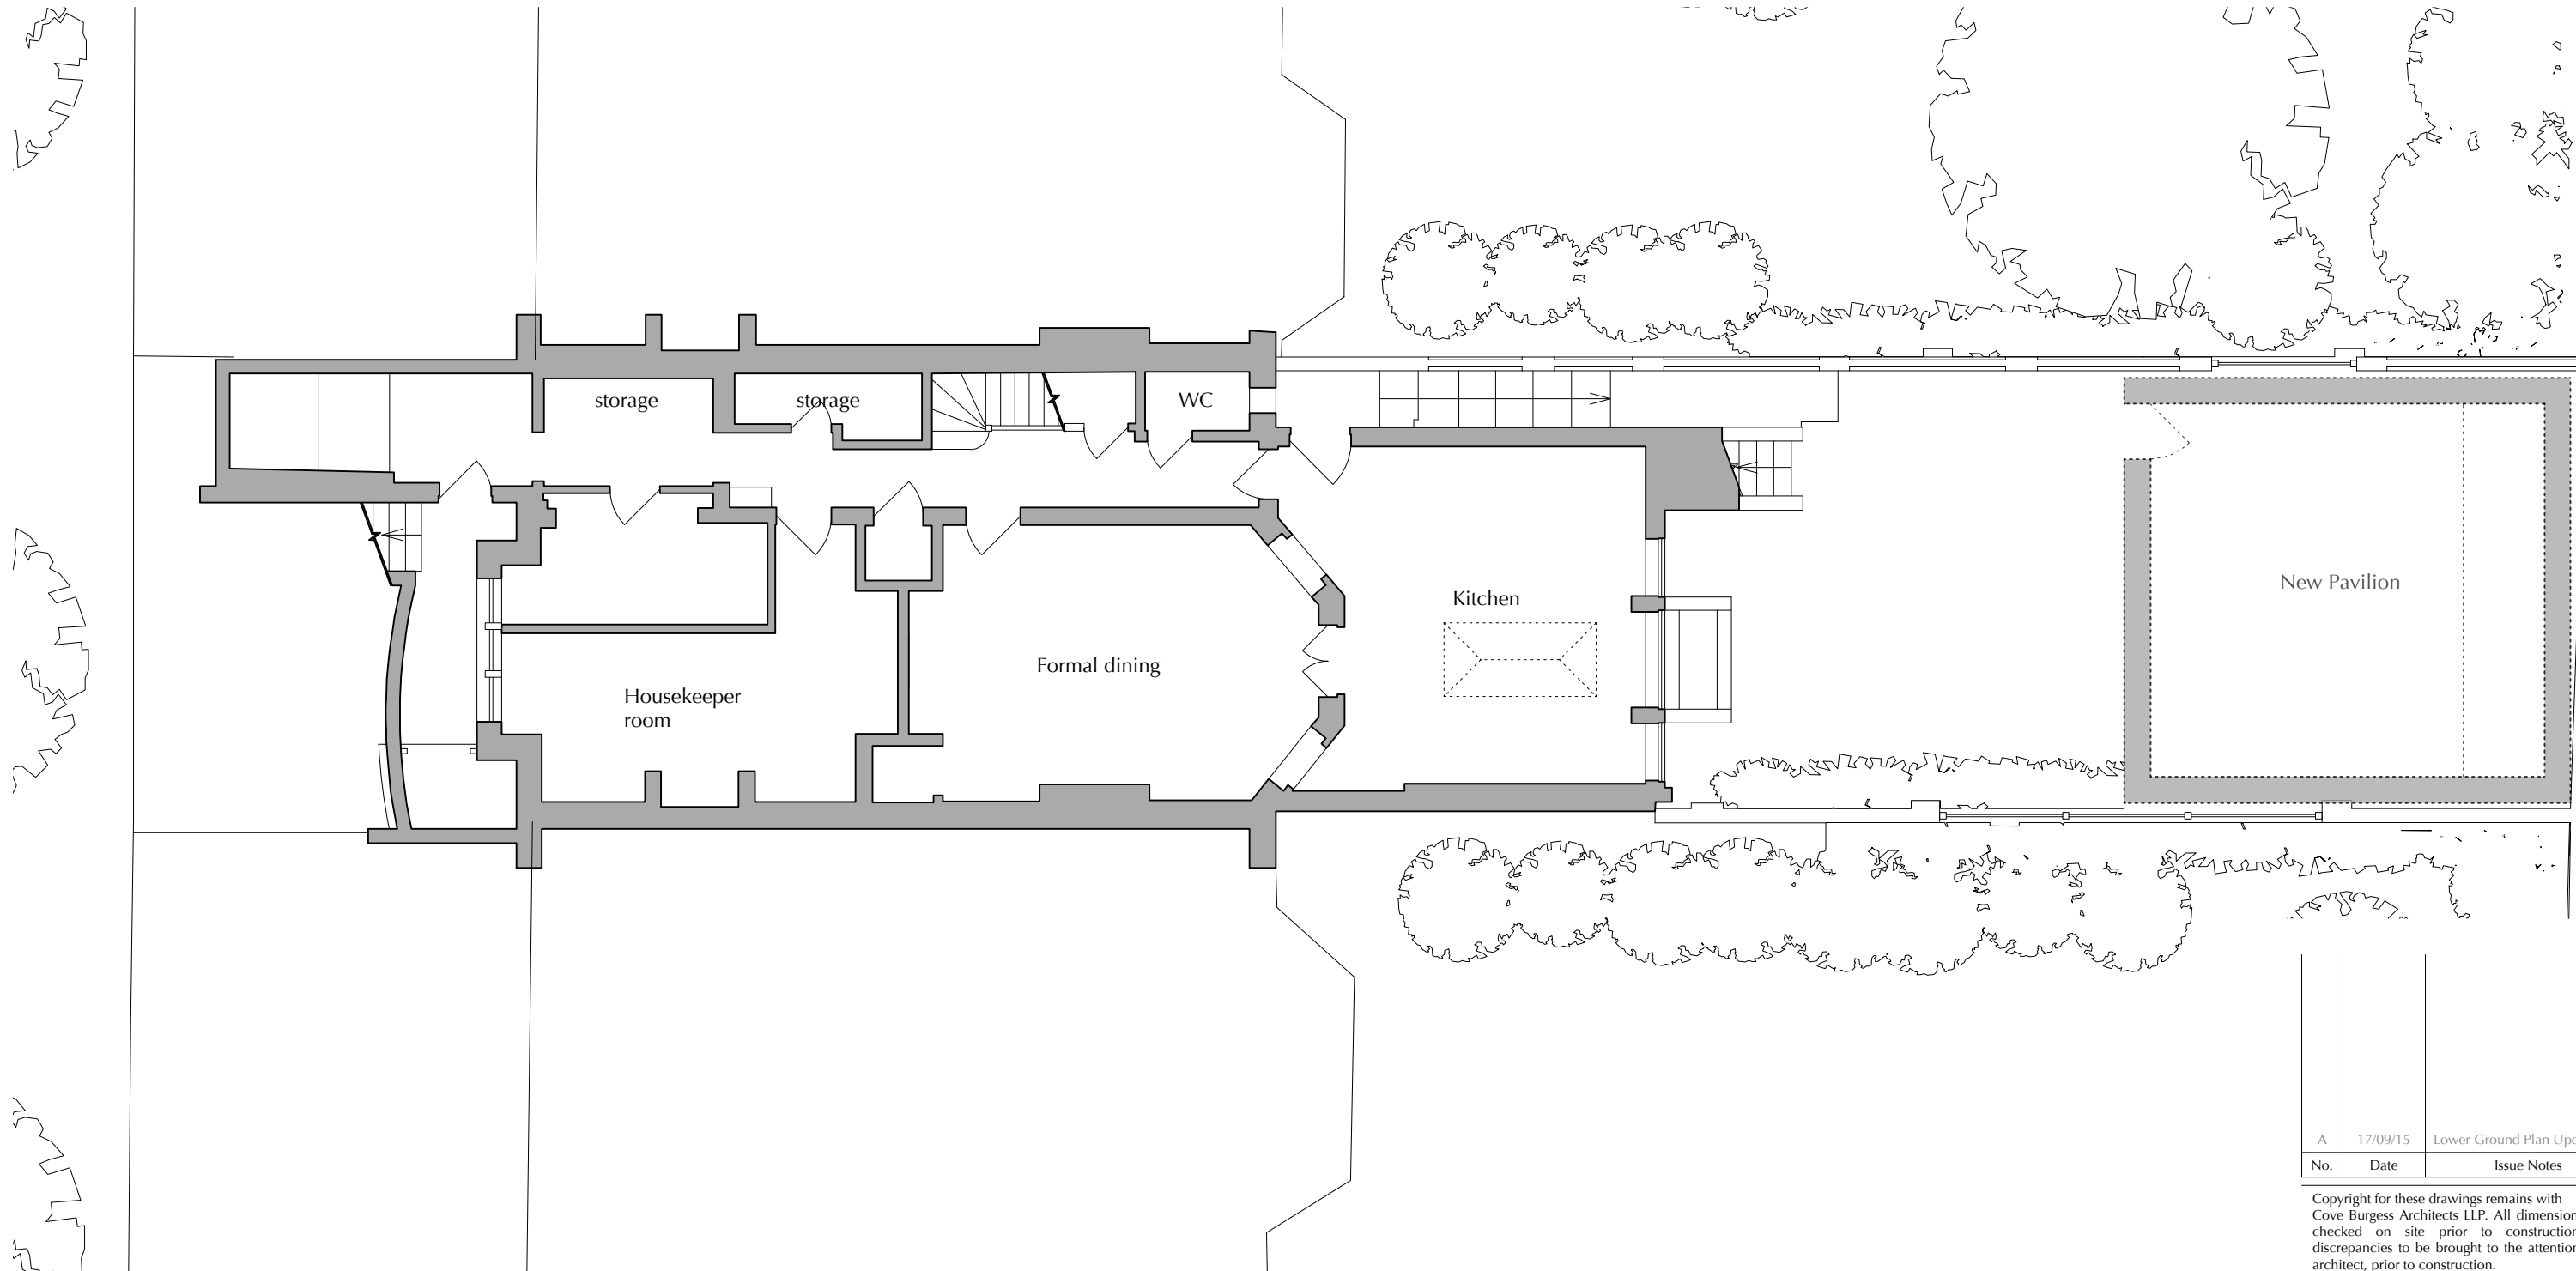

No.	Date	Issue Notes
A	17/09/15	Lower Ground Plan Updated.

Copyright for these drawings remains with Cove Burgess Architects LLP. All dimensions to be checked on site prior to construction. Any discrepancies to be brought to the attention of the architect, prior to construction.

Project Title
6 Elsworthy Terrace


Sheet Title
Existing Lower Ground Floor

Scale
1:100 @ A3

Date Printed
4/11/15

Drawing No.
2143/0201

Revision
-

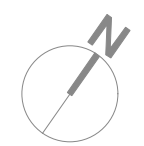

COVEBURGESS