



FRONT ELEVATION

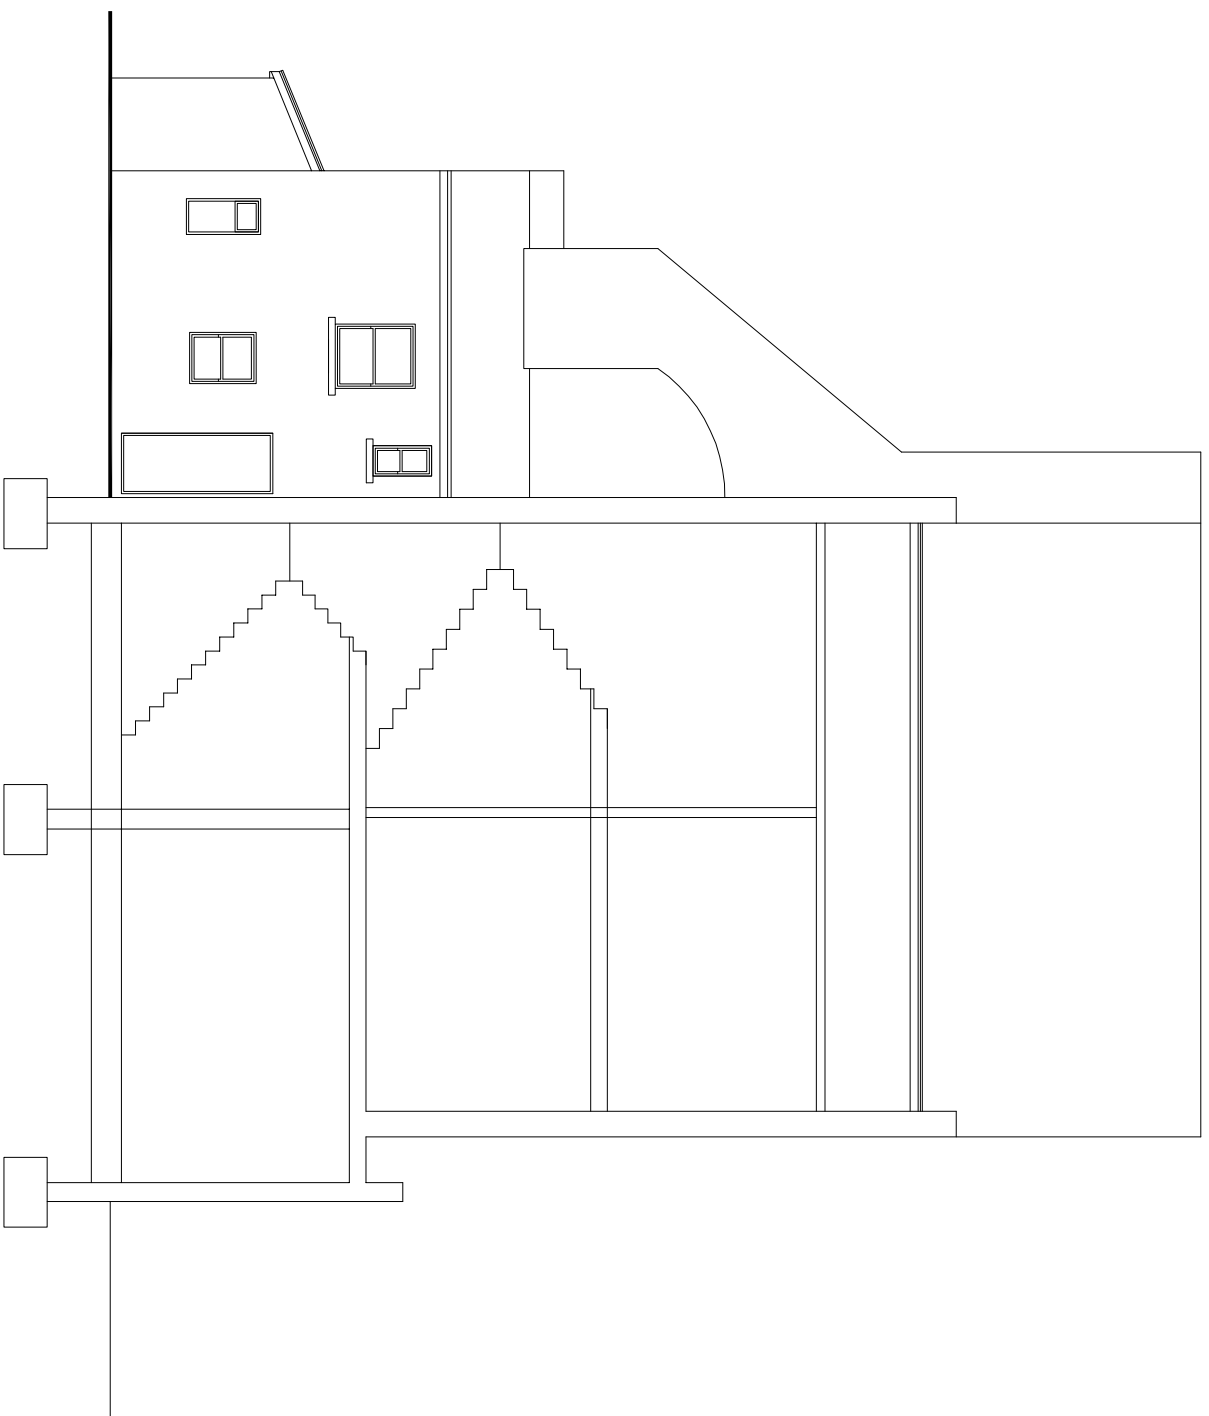

SIDE ELEVATION/ SECTION

 

TITLE SURVEY DRAWINGS

ADDRESS 24 CHURCHILL ROAD,
LONDON, NW5

CLIENT LONDON & DISTRICT HOUSING Ltd.

SCALE 1:100 @ A3

DATE JUNE 2016

DRAWING NO. 160621/05

REV.