



REAR ELEVATION

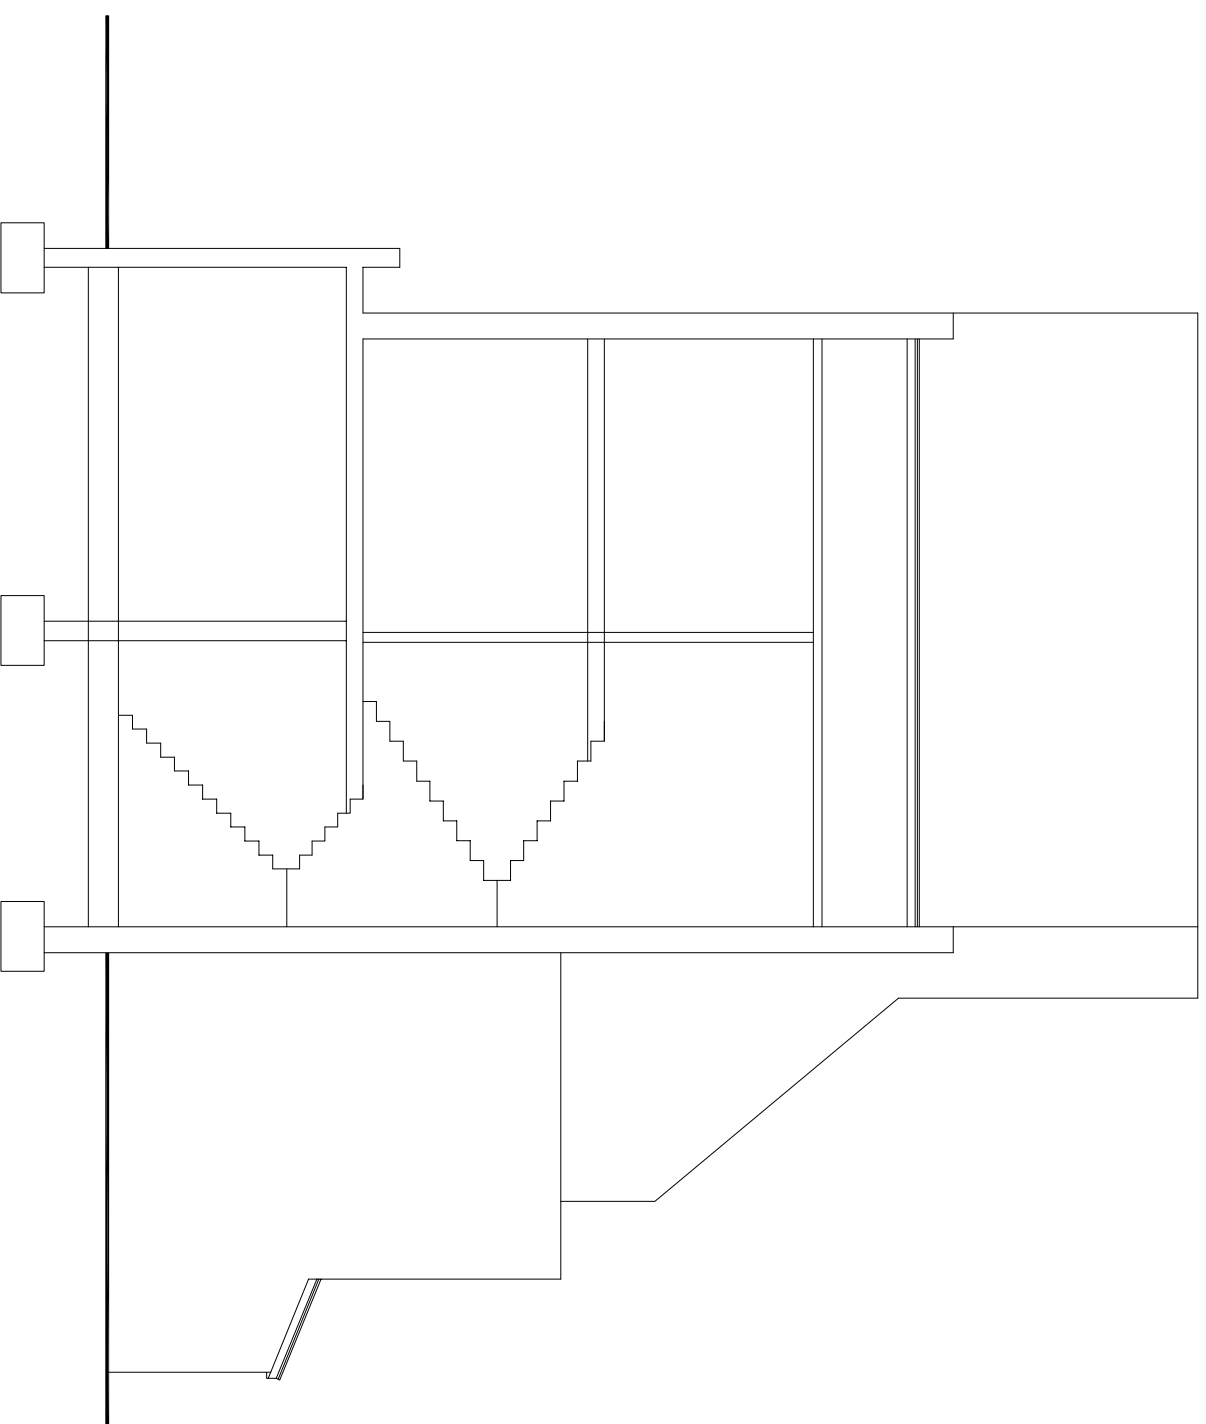

SIDE ELEVATION/ SECTION

 

TITLE SURVEY DRAWINGS

ADDRESS 24 CHURCHILL ROAD,
LONDON, NW5

CLIENT LONDON & DISTRICT HOUSING Ltd.

SCALE 1:100 @ A3 DATE JUNE 2016

DRAWING NO. 160621/06 REV.



URBAN REGEN LONDON Ltd.

Tel: 07970 647 449 Fax: 020 8963 9991 Email: urbandon@aol.com