



FRONT ELEVATION

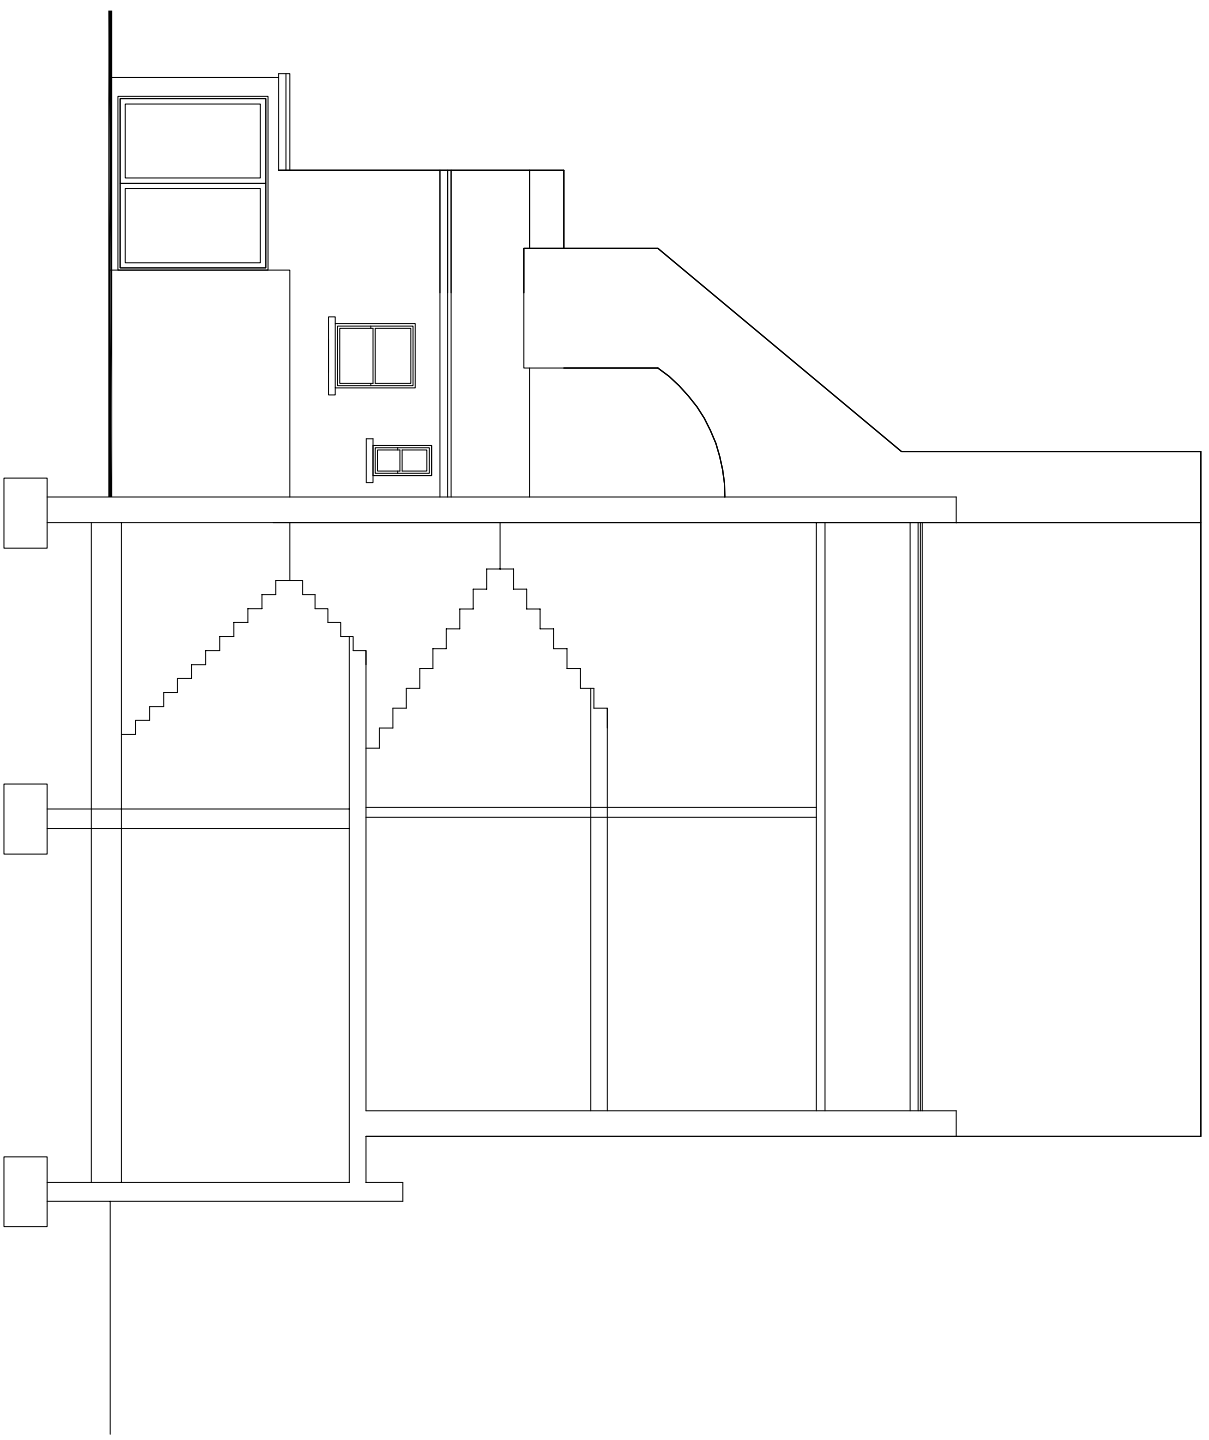

SIDE ELEVATION/ SECTION

 

TITLE

**PROPOSED DRAWINGS**  
single storey rear extension

ADDRESS

**24 CHURCHILL ROAD,**  
LONDON, NW5

CLIENT

**LONDON & DISTRICT HOUSING Ltd.**

SCALE

**1:100 @ A3**

DATE

**JUNE 2016**

DRAWING NO.

**160621/10**

REV.

