



REAR ELEVATION

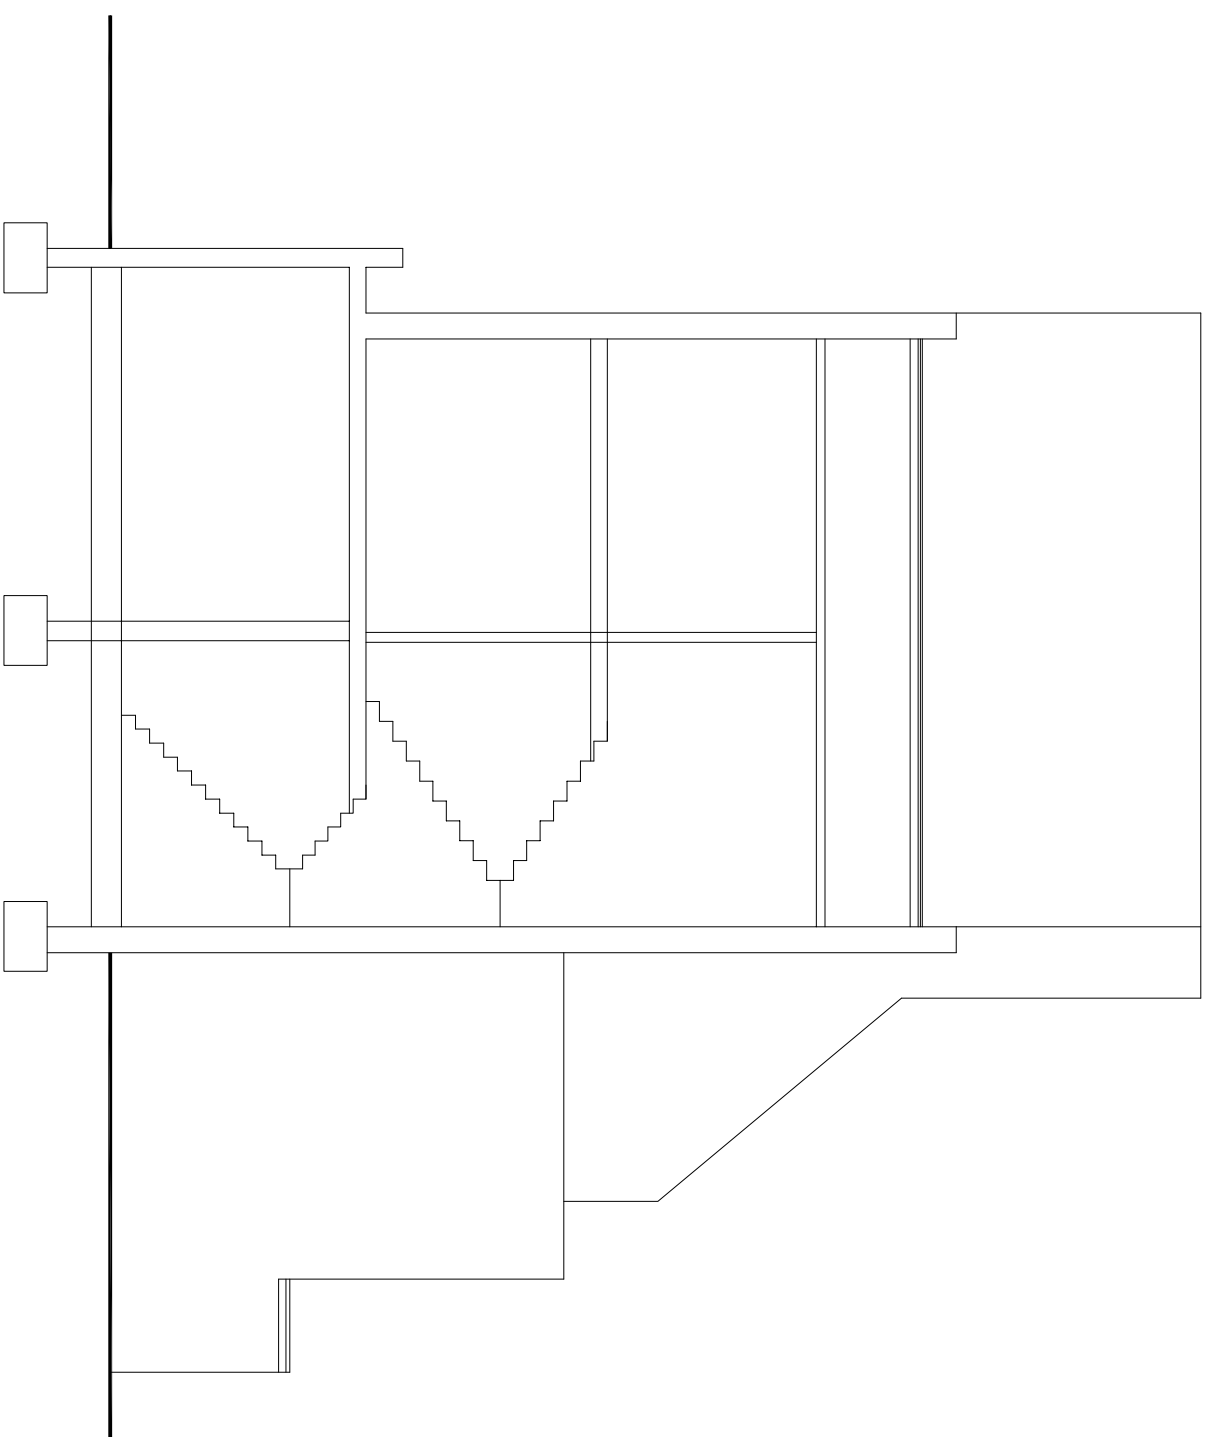

SIDE ELEVATION/ SECTION

 

TITLE **PROPOSED DRAWINGS**
 single storey rear extension
 CLIENT **LONDON & DISTRICT HOUSING Ltd.**

ADDRESS **24 CHURCHILL ROAD,
 LONDON, NW5**

SCALE **1:100 @ A3** DATE **JUNE 2016**
 DRAWING NO. **160621/11** REV.