


PROPOSED GROUND FLOOR PLAN - HARD STANDING COMPARISON

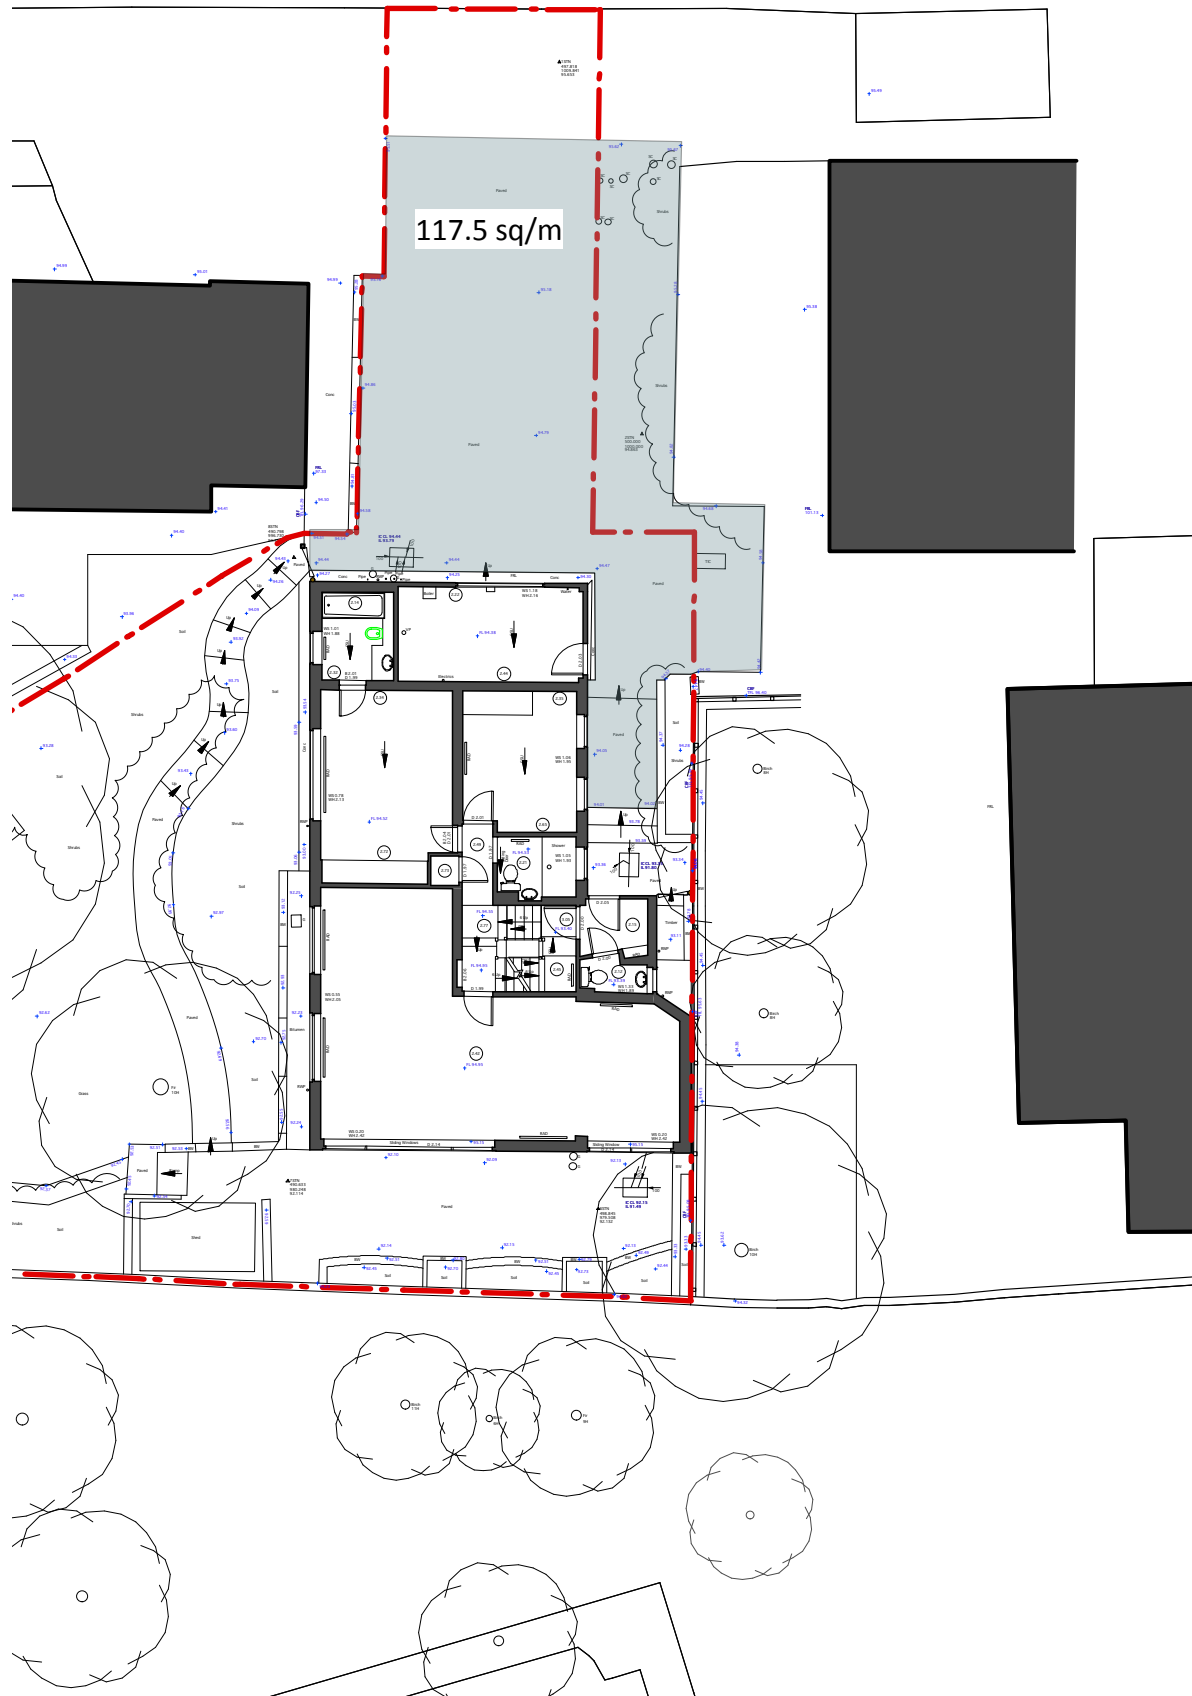

SCALE 1:200 @ A3

292_113_PL00



 = area of hard standing

Existing area of hard standing = 117.5sq/m

Proposed area of hard standing = 115sq/m

