


PROPOSED LOWER GROUND FLOOR PLAN

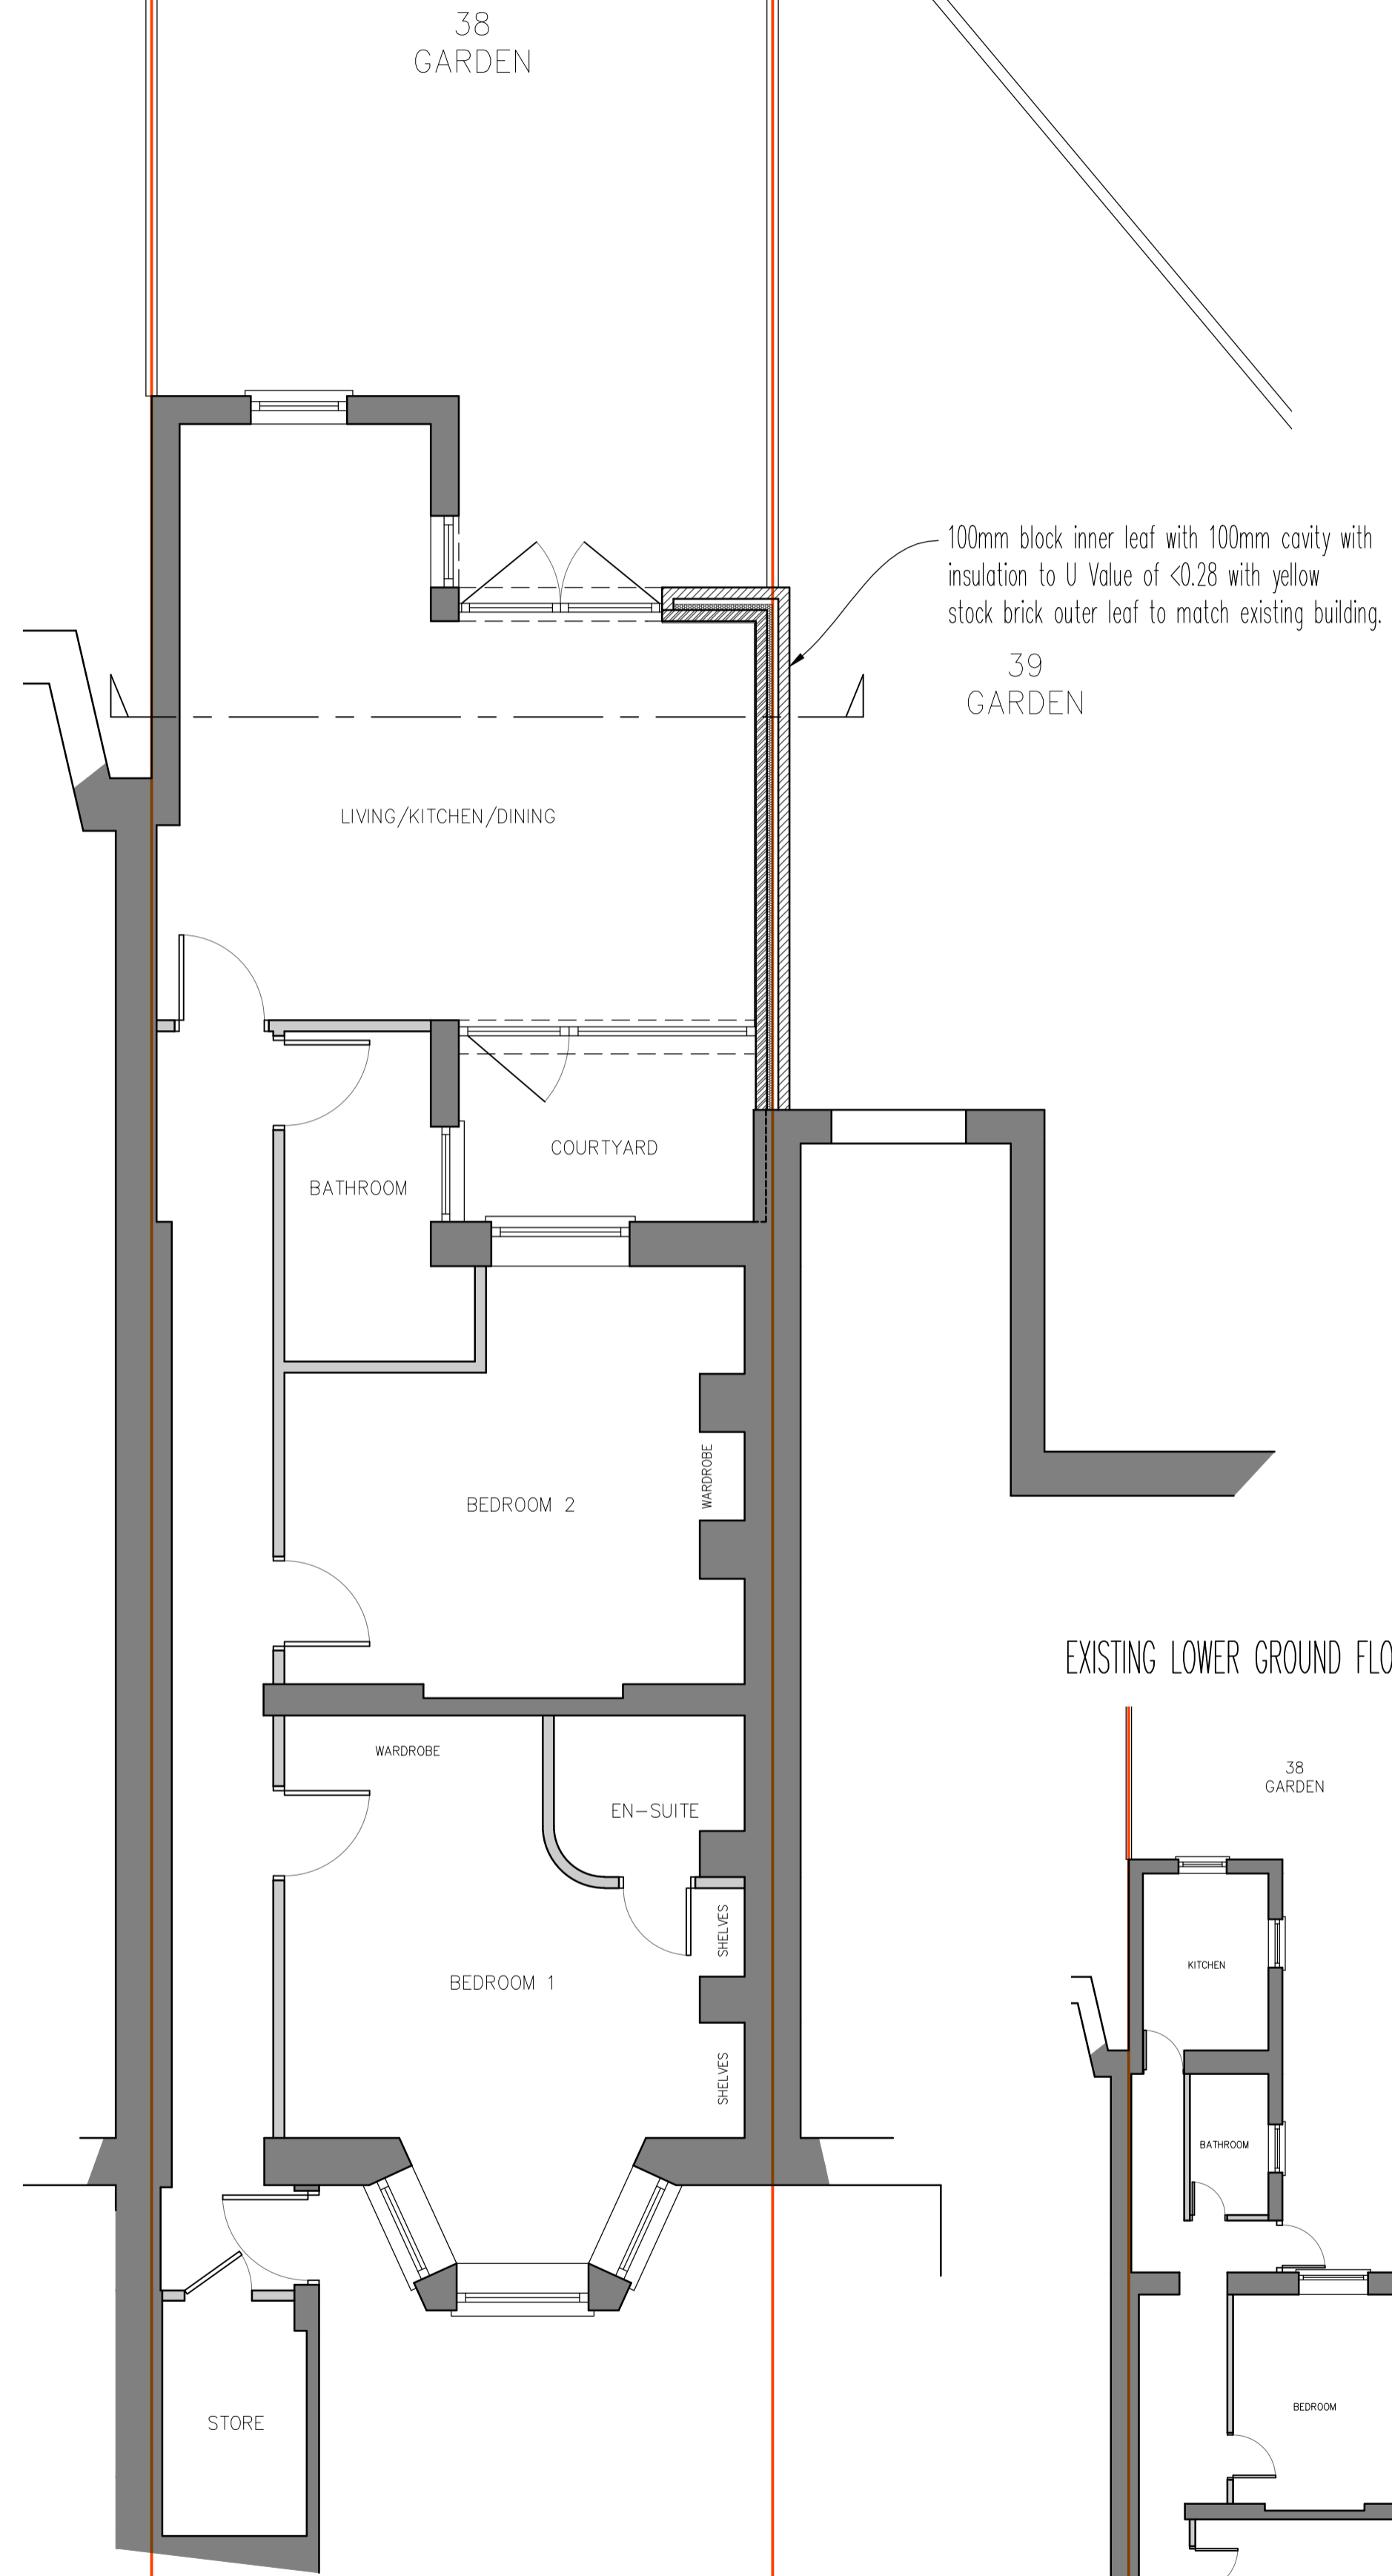


PROPOSED REAR ELEVATION




TYPICAL SECTION THROUGH EXTENSION



EXISTING LOWER GROUND FLOOR PLAN (1:100)

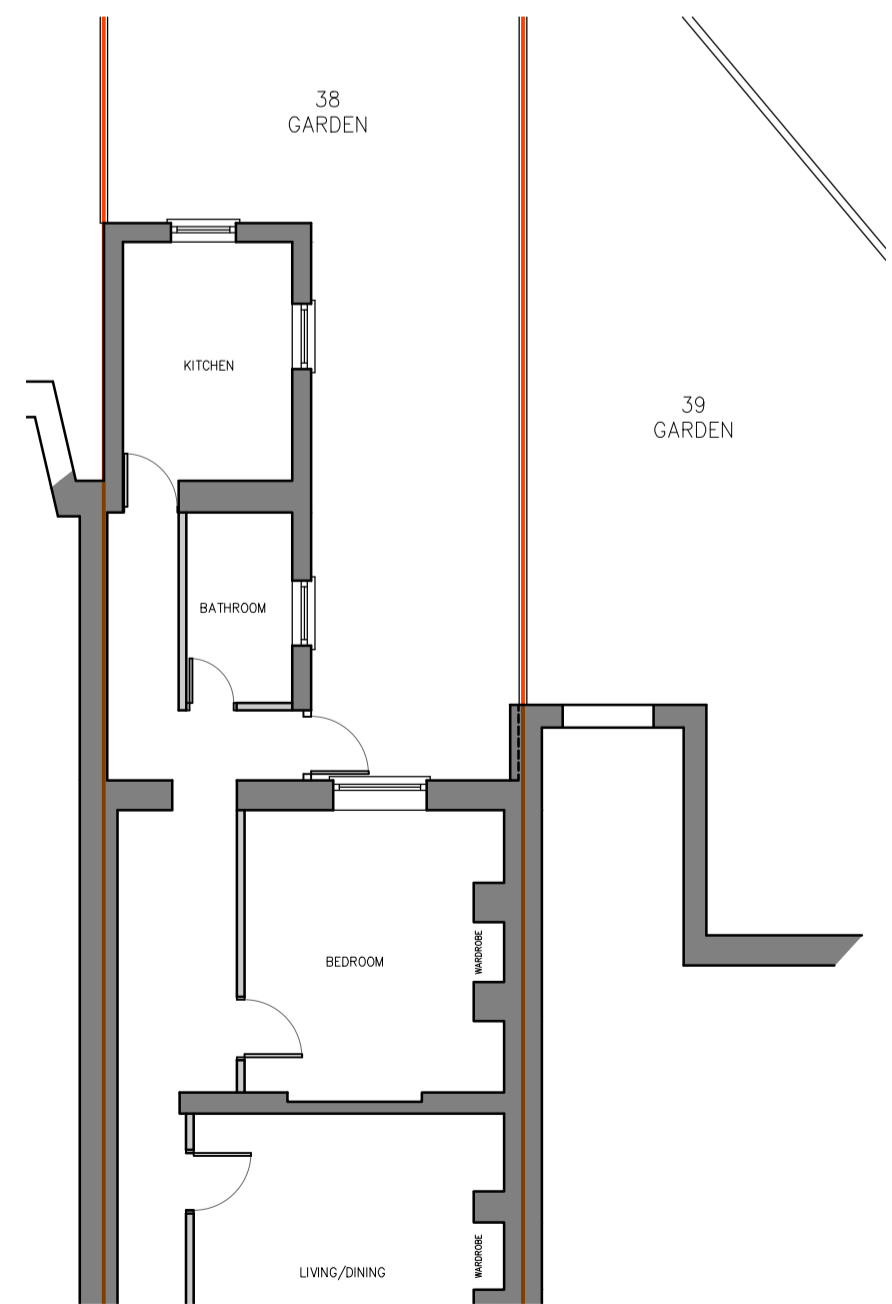

notes
Any discrepancies in dimensions or detail to be reported to the architect immediately. This drawing is to be read in conjunction with all relevant architectural, structural and services drawings.
This drawing remains the copyright of Savage & Pottinger Design and may not be copied or used without their prior consent

 

revisions

client
KSTK PROPERTIES

project
38A LEIGHTON GROVE
LONDON NW5
title
REAR GROUND FLOOR EXTENSION - PROPOSED

scale 1:50 date JULY 2016 drg. no. 1522/MMA/02
Savage & Pottinger Design
11 Eton, Garages, Lancaster Grove, Telephone: 02074 333 561
Belisle Park, London NW3 4PE Email: will.pottinger.net