



ECA STUDIO

Elena Cornai Architect
+44(0)7552010507
elena.cornai@ecastudio.com
www.ecastudio.com

PROJECT

168 GOLDHURST TERRACE
HAMPSTEAD
LONDON NW6 3HN

CLIENT: L. WALFORD

DATE 25.05.2016

SCALE 1:100 @ A3


DRAWING TITLE

EXISTING
GROUND FLOOR PLAN
FIRST FLOOR PLAN


NOTES

Rear extension
at No 170


Rear extension
at No 166

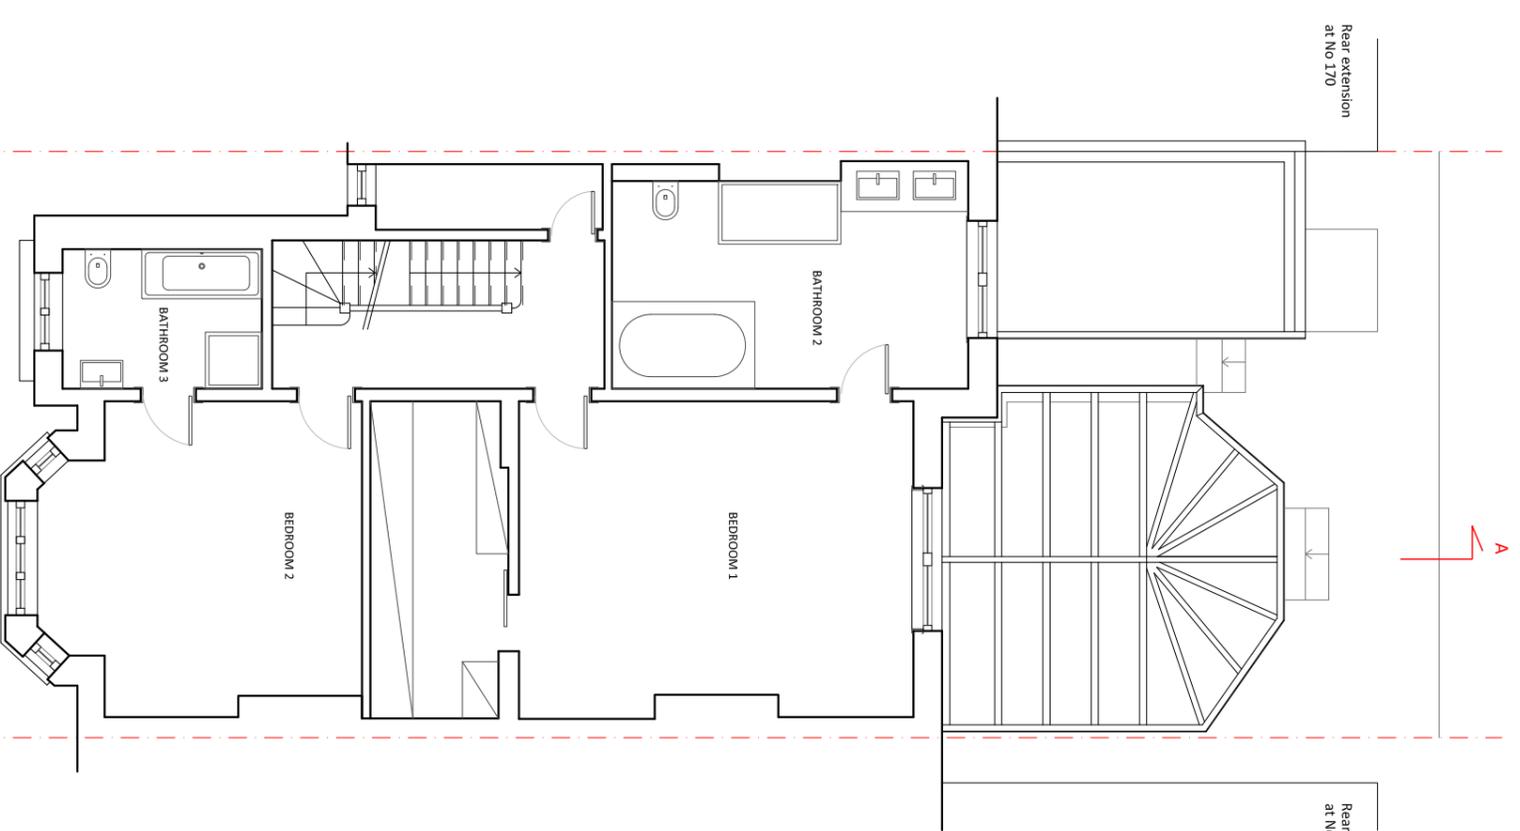

Basement Floor Plan
Sc 1: 100

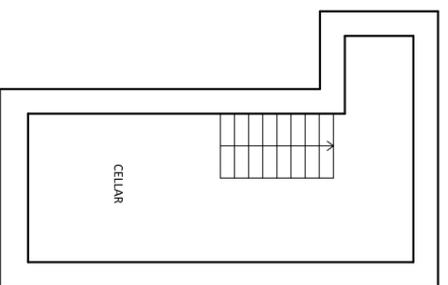

Ground Floor Plan
Sc 1: 100

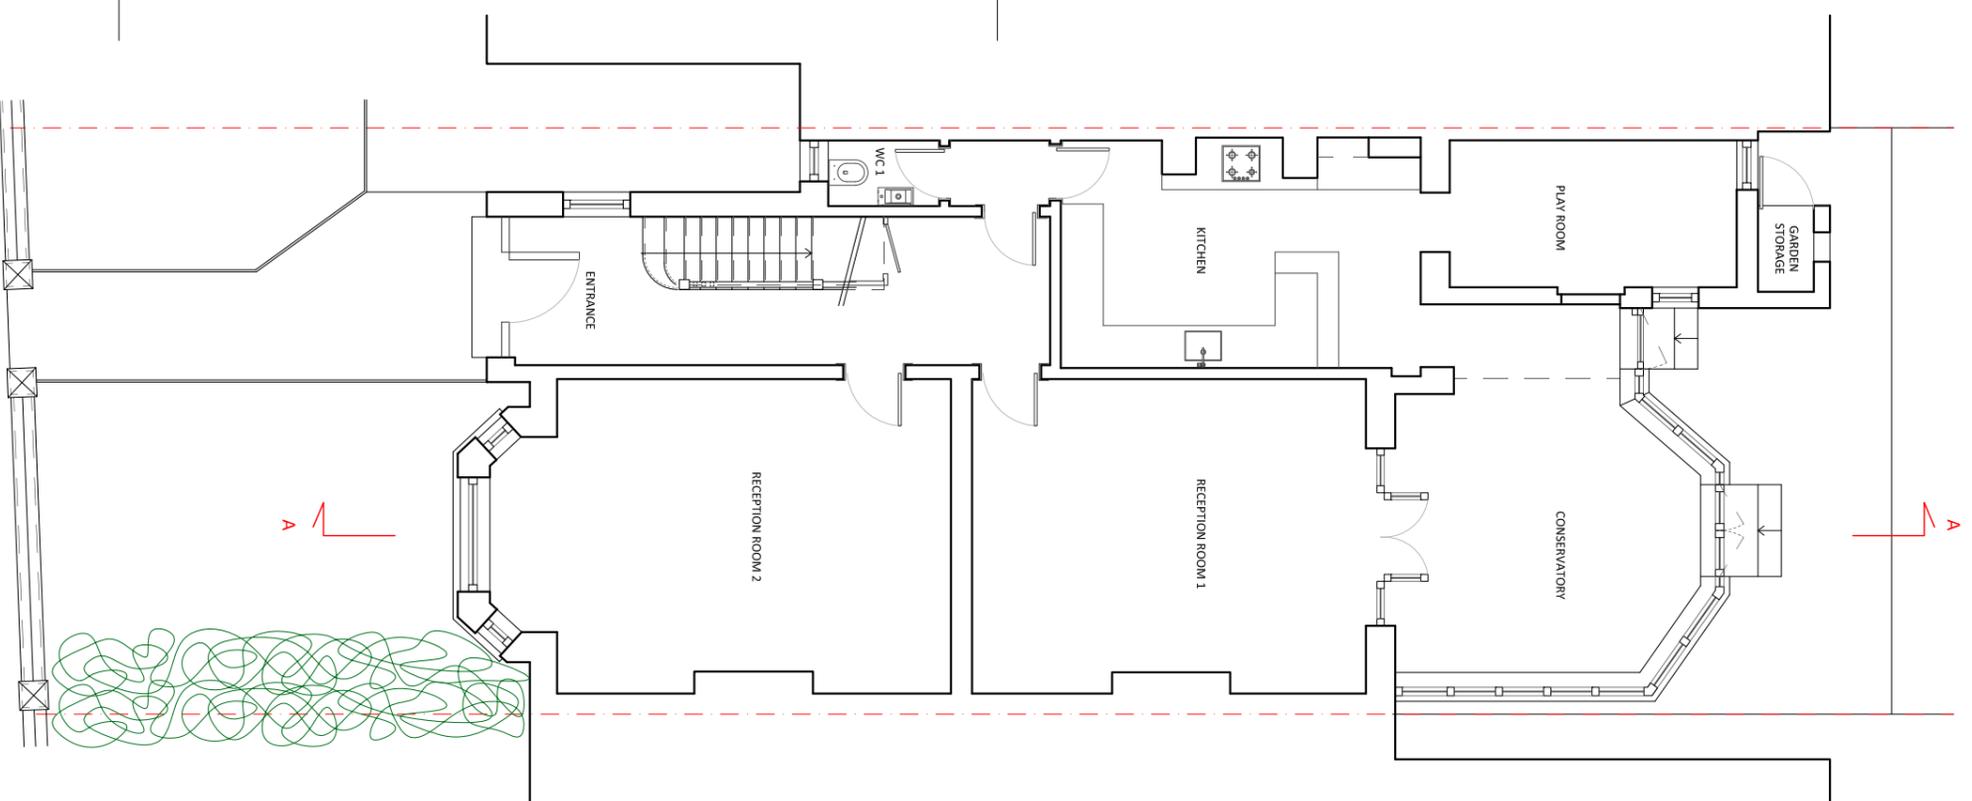

First Floor Plan
Sc 1: 100



DRAWING N°

LWH_P02

Copyright Elena Cornai



ECA STUDIO

Elena Cornai Architect
+44(0)7552010507
elena.cornai@ecastudio.com
www.ecastudio.com

PROJECT

168 GOLDHURST TERRACE
HAMPSTEAD
LONDON NW6 3HN

CLIENT: L. WALFORD


DATE 25.05.2016

SCALE 1:100 @ A3


DRAWING TITLE

EXISTING
SECOND FLOOR PLAN
ROOF PLAN
FRONT ELEVATION


NOTES

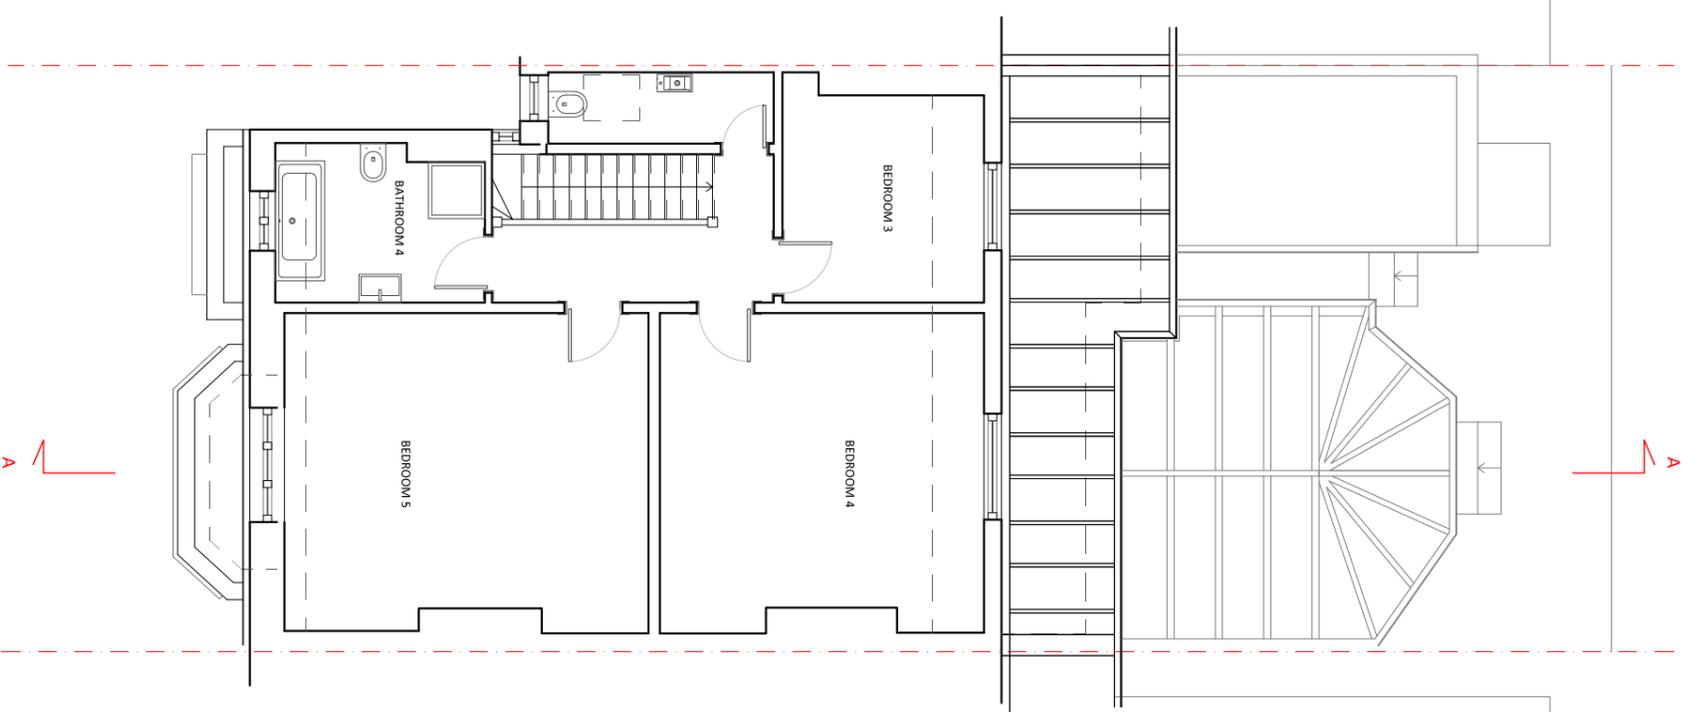

Second Floor Plan
Sc 1:100

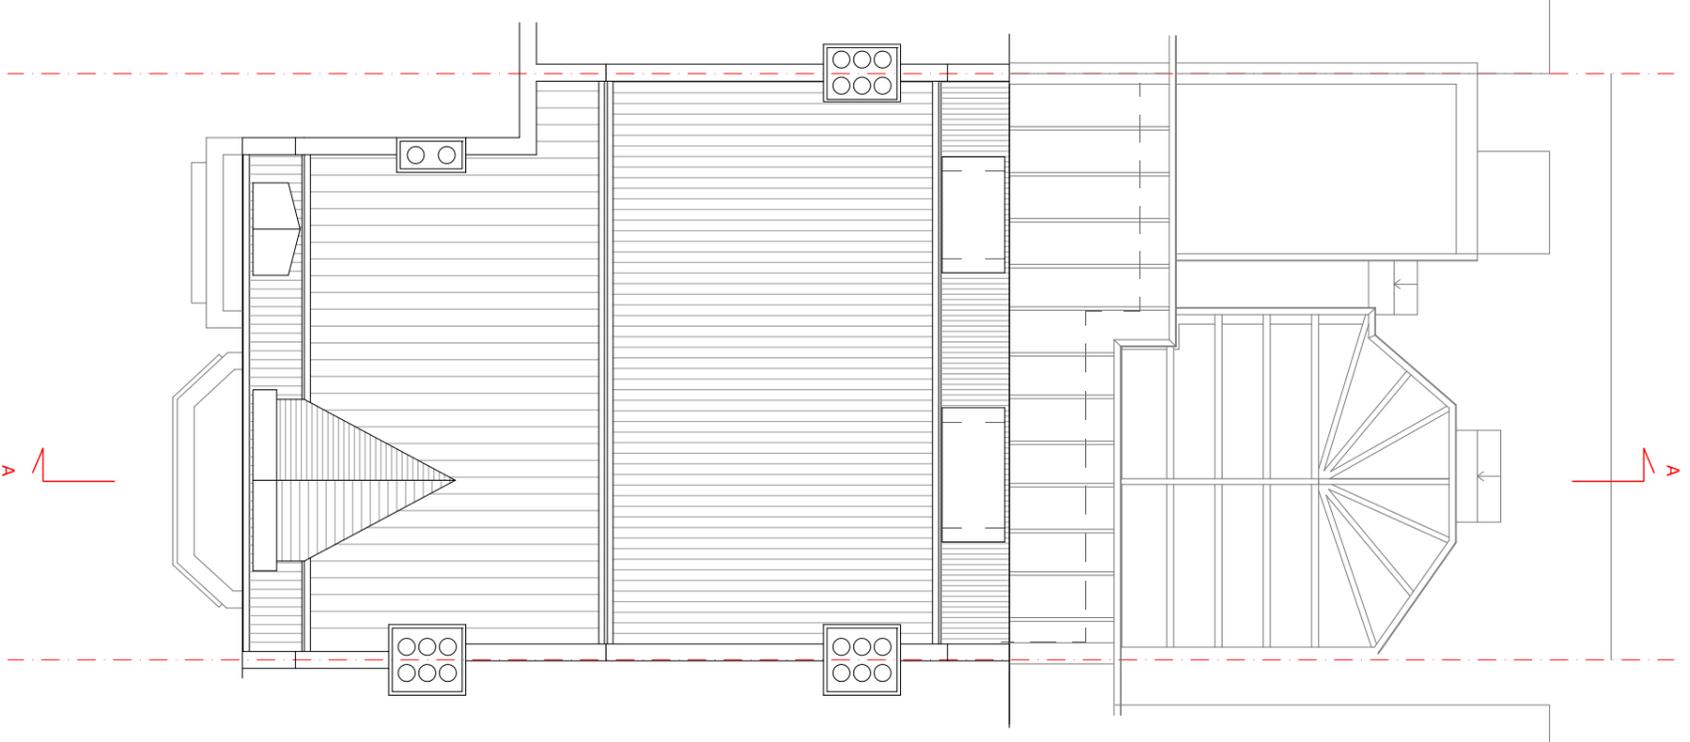


Roof Plan
Sc 1:100

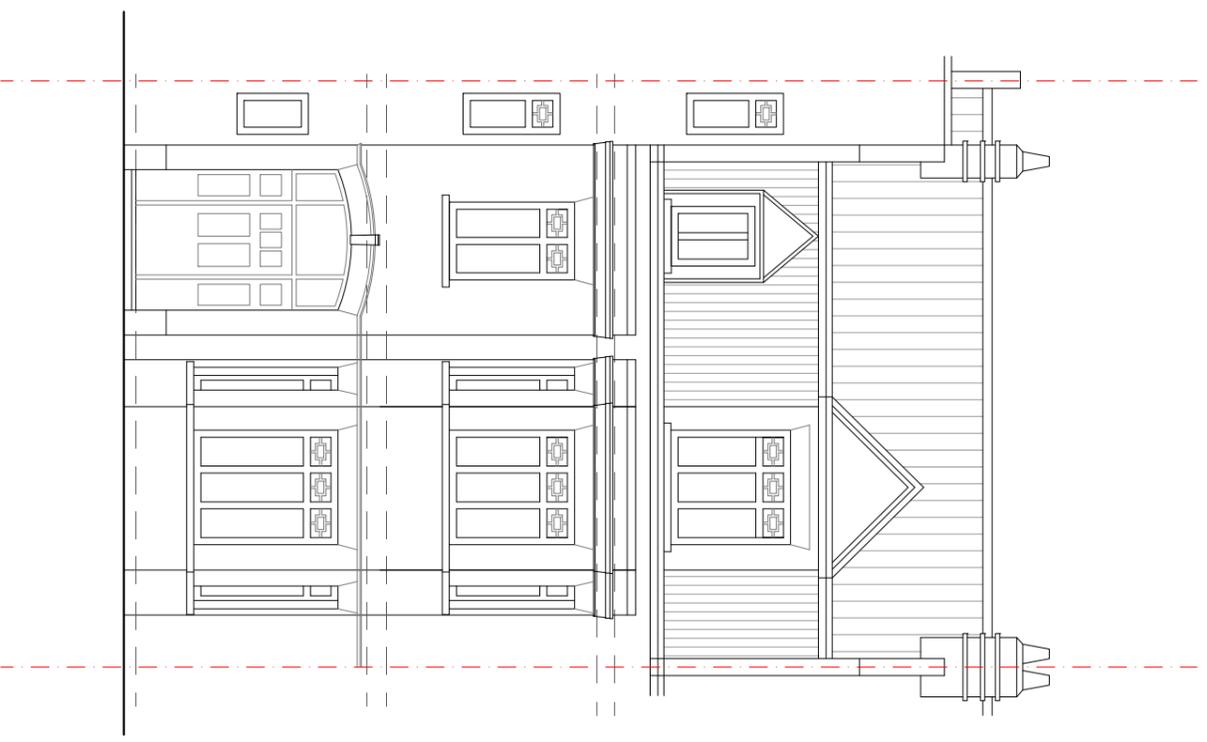

Front Elevation
Sc 1:100



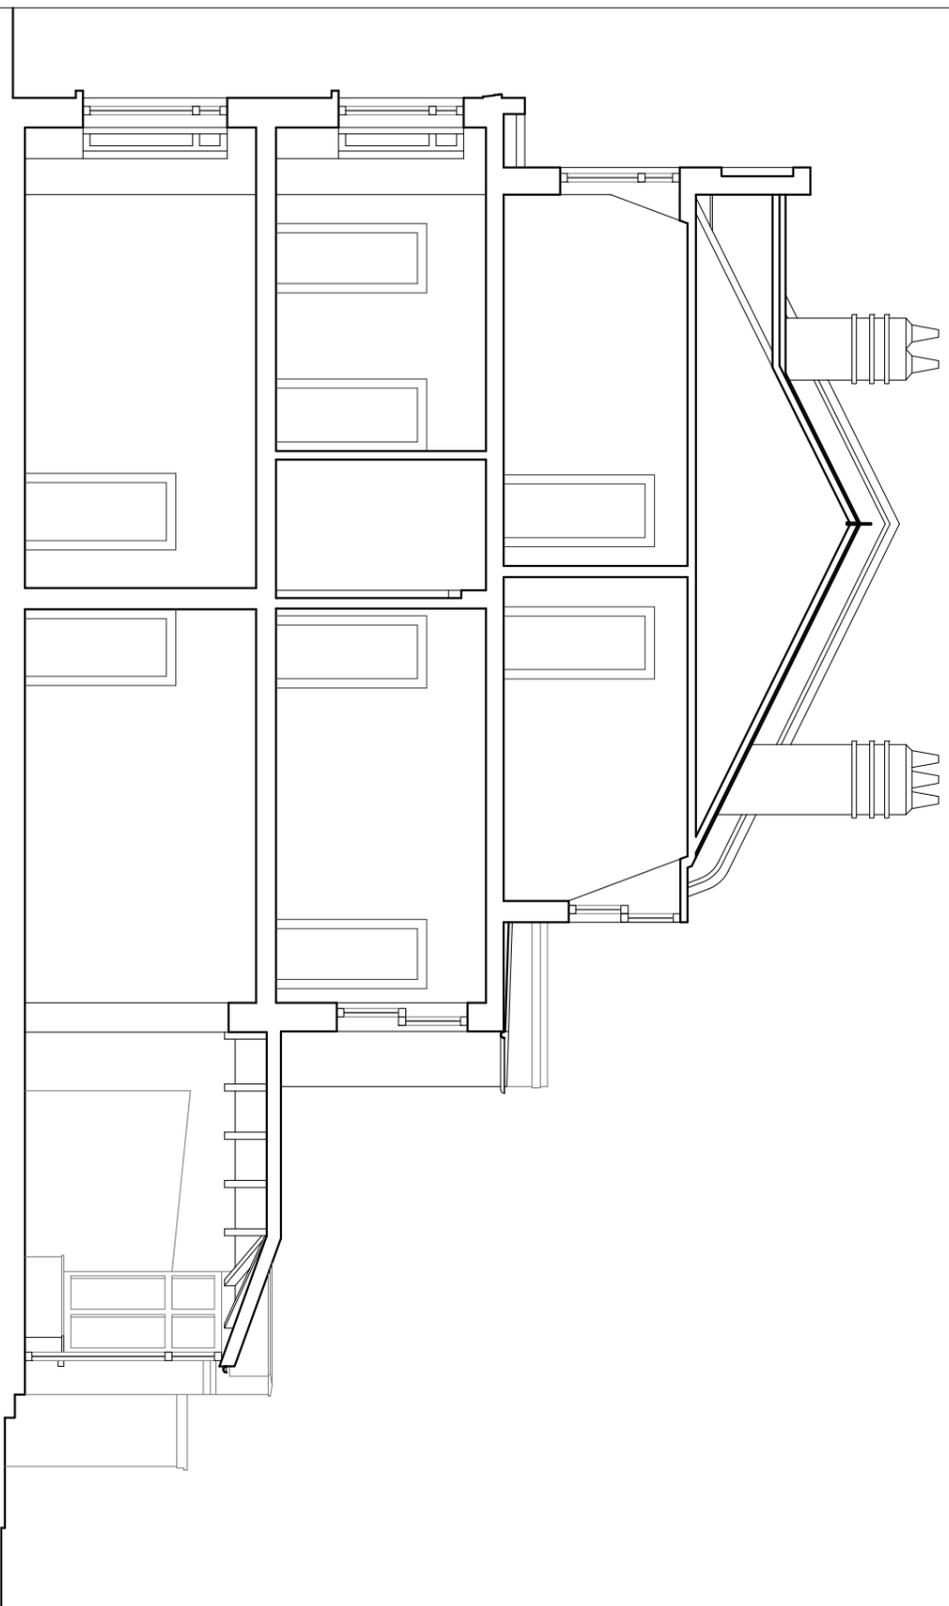

Section A-A
Sc 1: 100



Rear Elevation
Sc 1: 100

