



ECA STUDIO

Elena Cornai Architect

+44(0)7552010507

elena.cornai@ecastudio.com

www.ecastudio.com

PROJECT

168 GOLDHURST TERRACE
HAMPSTEAD
LONDON NW6 3HN

CLIENT: L. WALFORD

DATE 25.05.2016

SCALE 1:100 @ A3



DRAWING TITLE

PROPOSED
GROUND FLOOR PLAN
FIRST FLOOR PLAN

NOTES

Rear extension
at No 170

Rear extension
at No 166

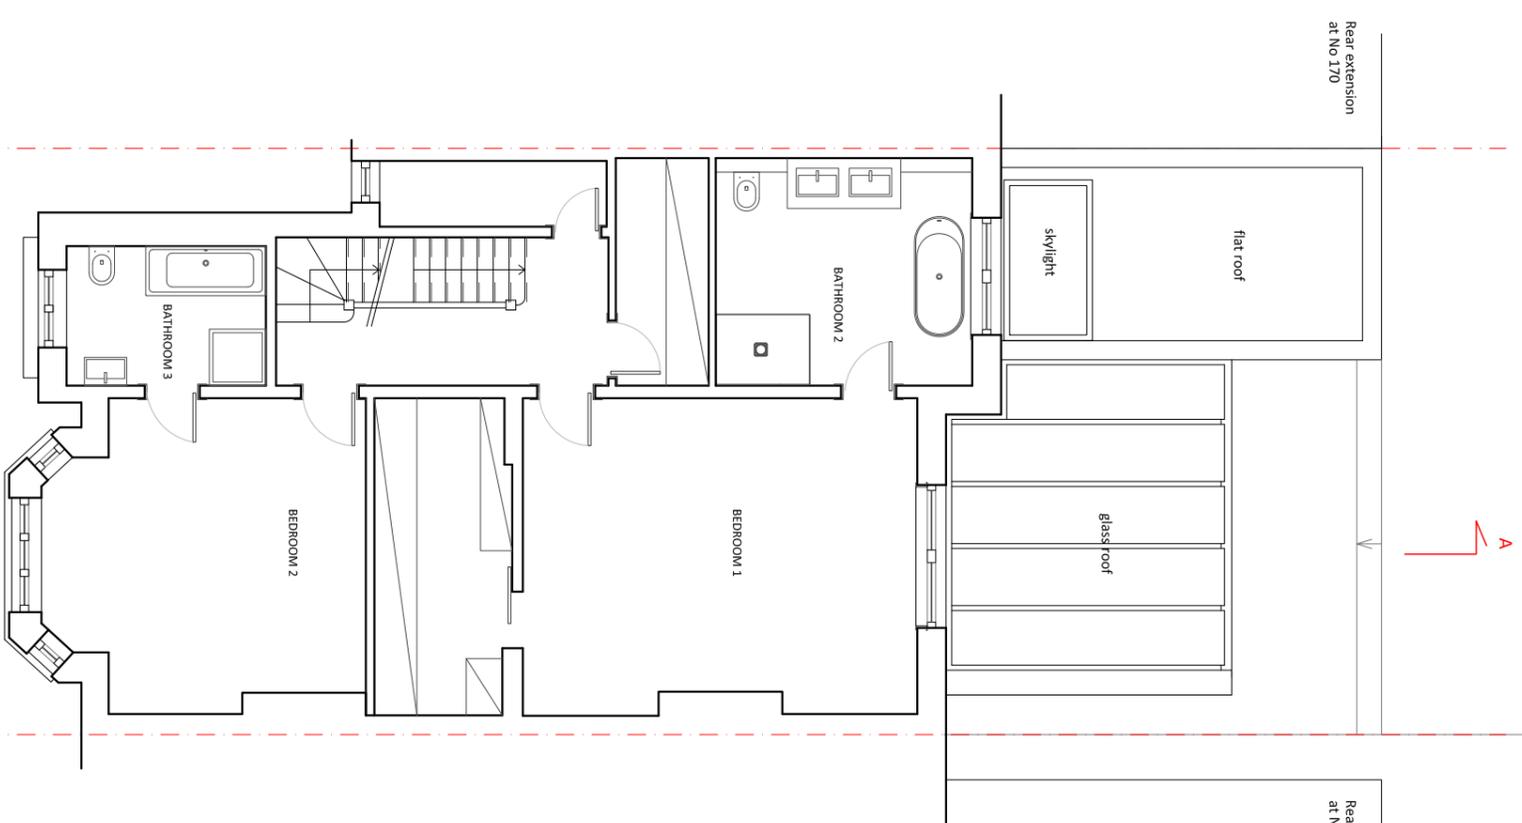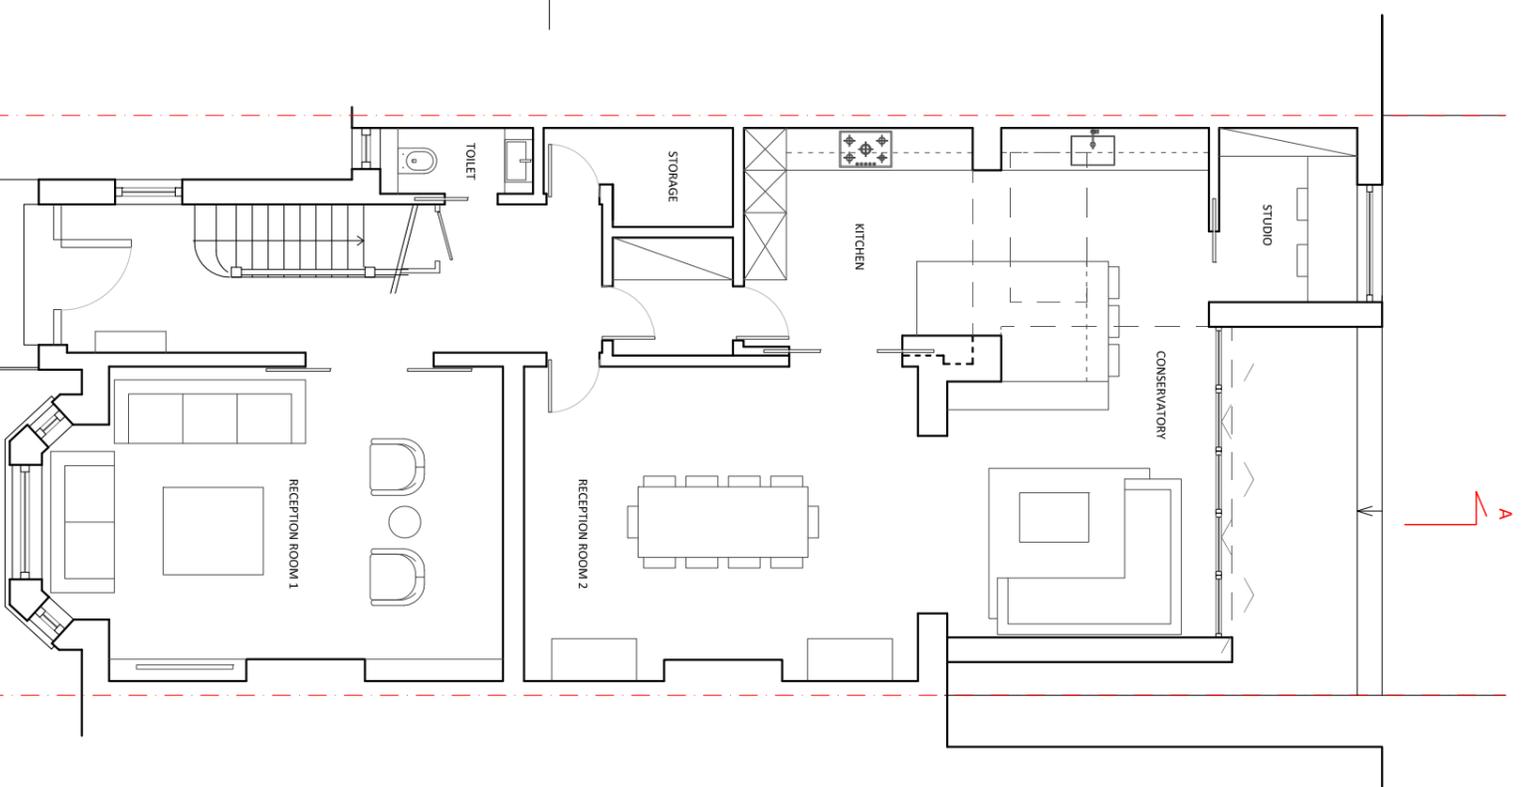

Ground Floor Plan
Sc 1:100

First Floor Plan
Sc 1:100



DRAWING N°

LWH_P05

Copyright Elena Cornai



ECA STUDIO

Elena Cornai Architect
+44(0)752010507
elena.cornai@ecastudio.com
www.ecastudio.com

PROJECT

168 GOLDFURST TERRACE
HAMPSTEAD
LONDON NW6 3HN

CLIENT: L. WALFORD


DATE 25.05.2016

SCALE 1:100 @ A3


DRAWING TITLE

PROPOSED
SECOND FLOOR PLAN
ROOF PLAN
FRONT ELEVATION


NOTES

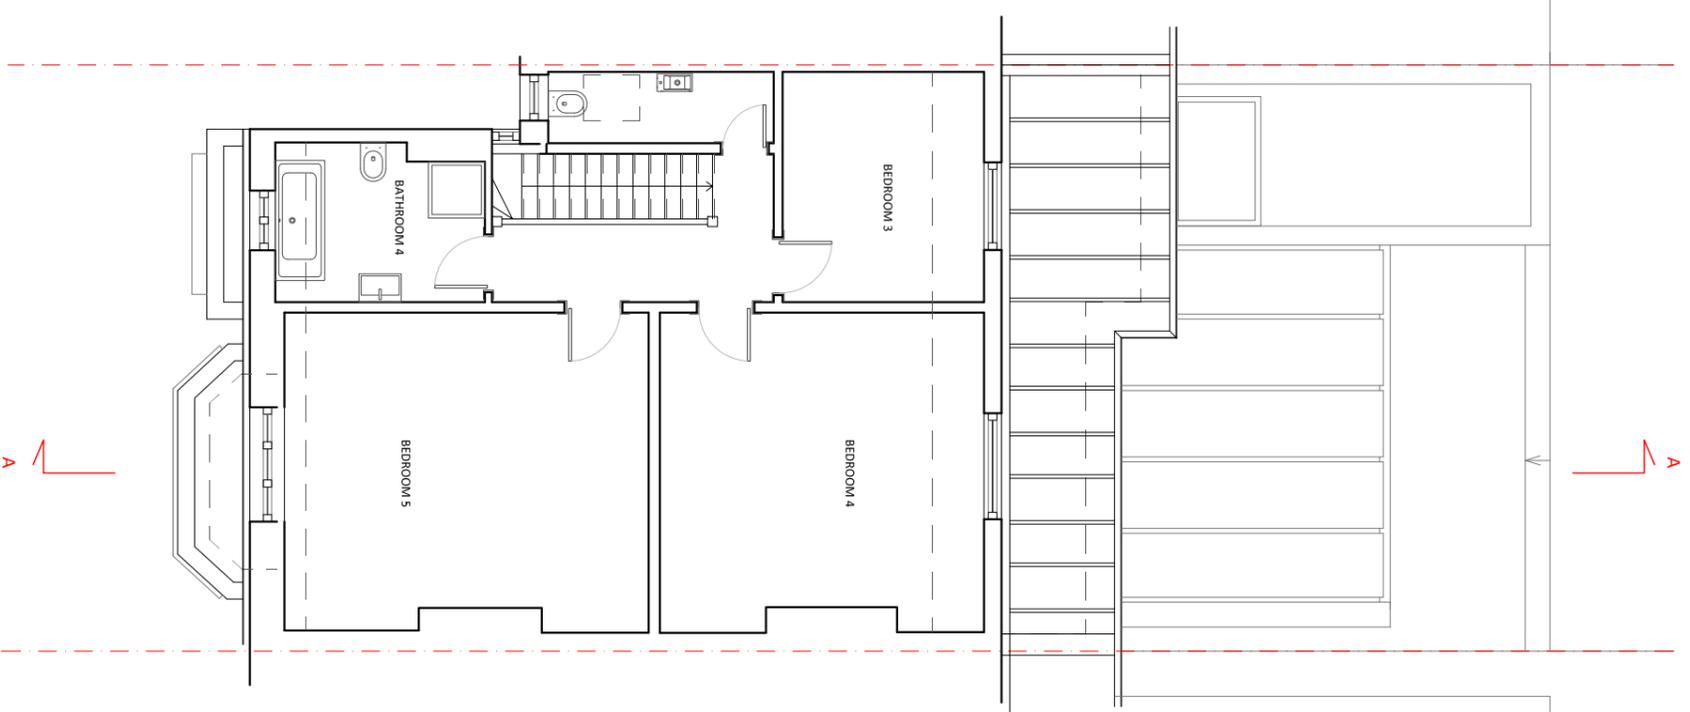

Second Floor Plan
Sc 1:100

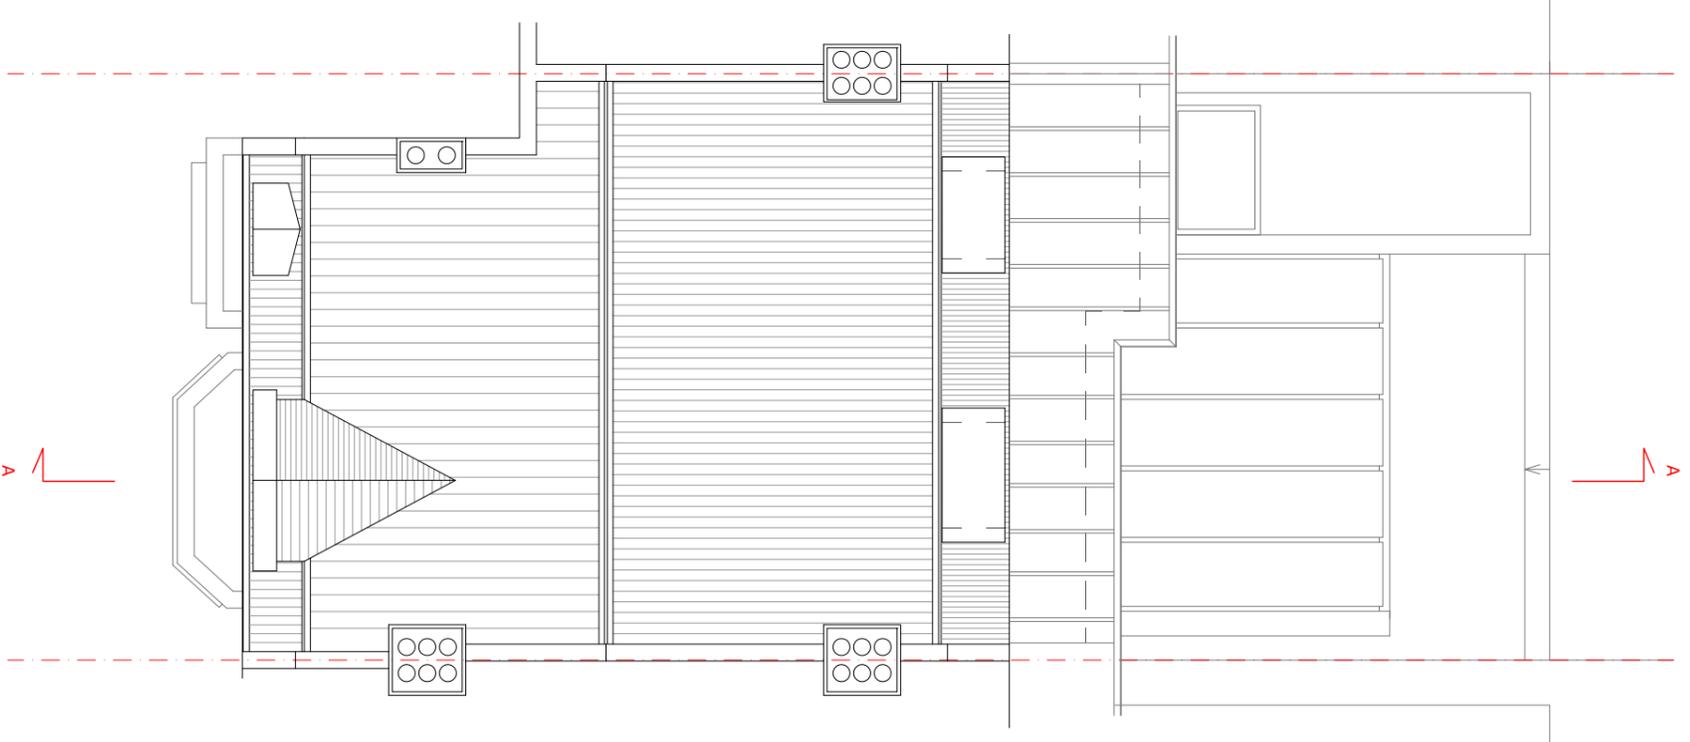

Roof Plan
Sc 1:100

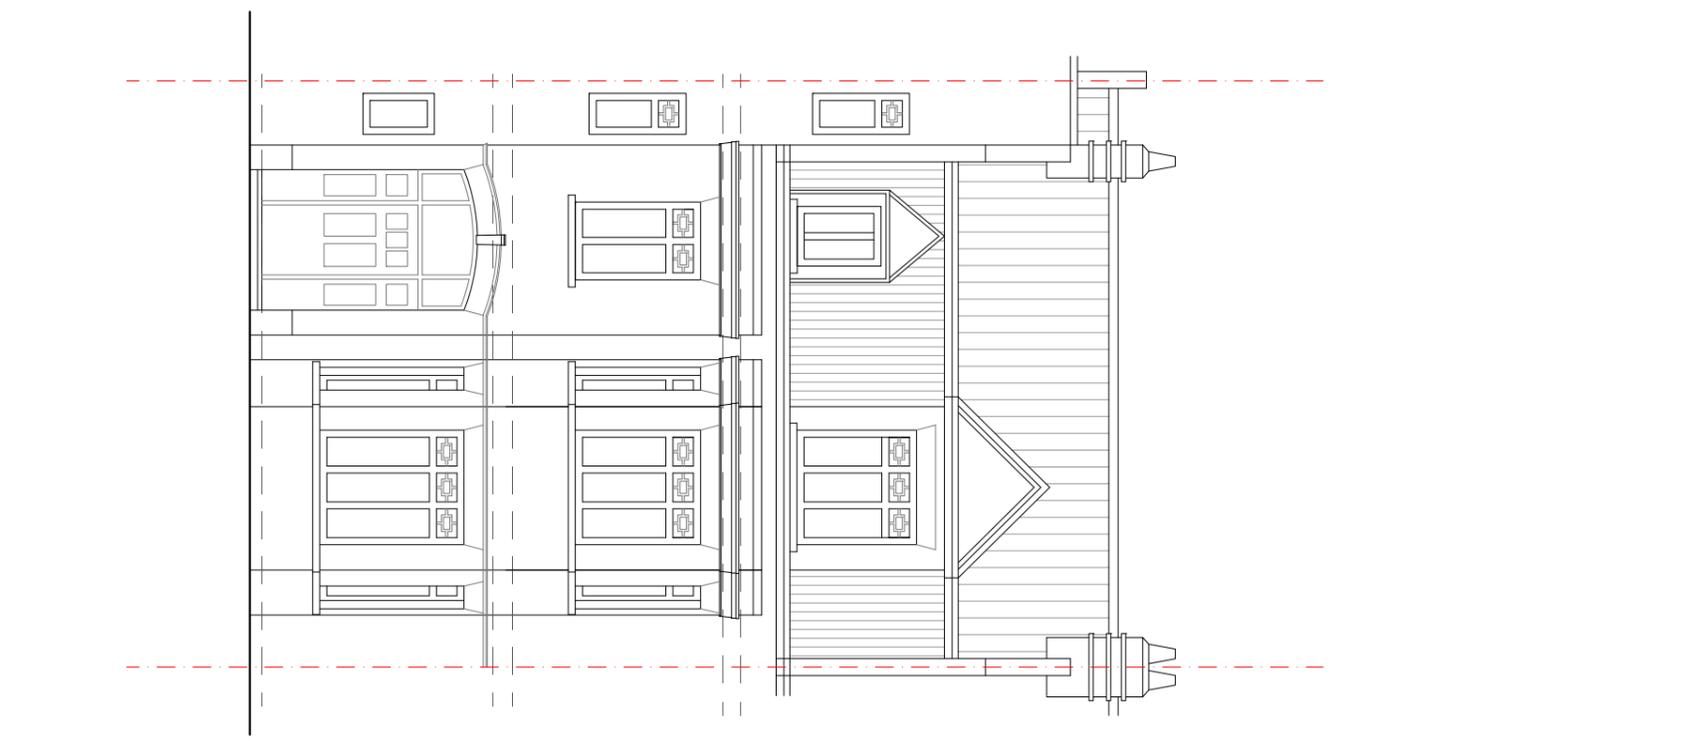

Front Elevation
Sc 1:100





ECA STUDIO

Elena Comai Architect
+44(0)7552010507
elena.comai@ecastudio.com
www.ecastudio.com

PROJECT

168 GOLDHURST TERRACE
HAMPSTEAD
LONDON NW6 3HN

CLIENT: L. WALFORD


DATE 25.05.2016

SCALE 1:100 @ A3

DRAWING TITLE

PROPOSED
SECTION A-A
REAR ELEVATION

NOTES

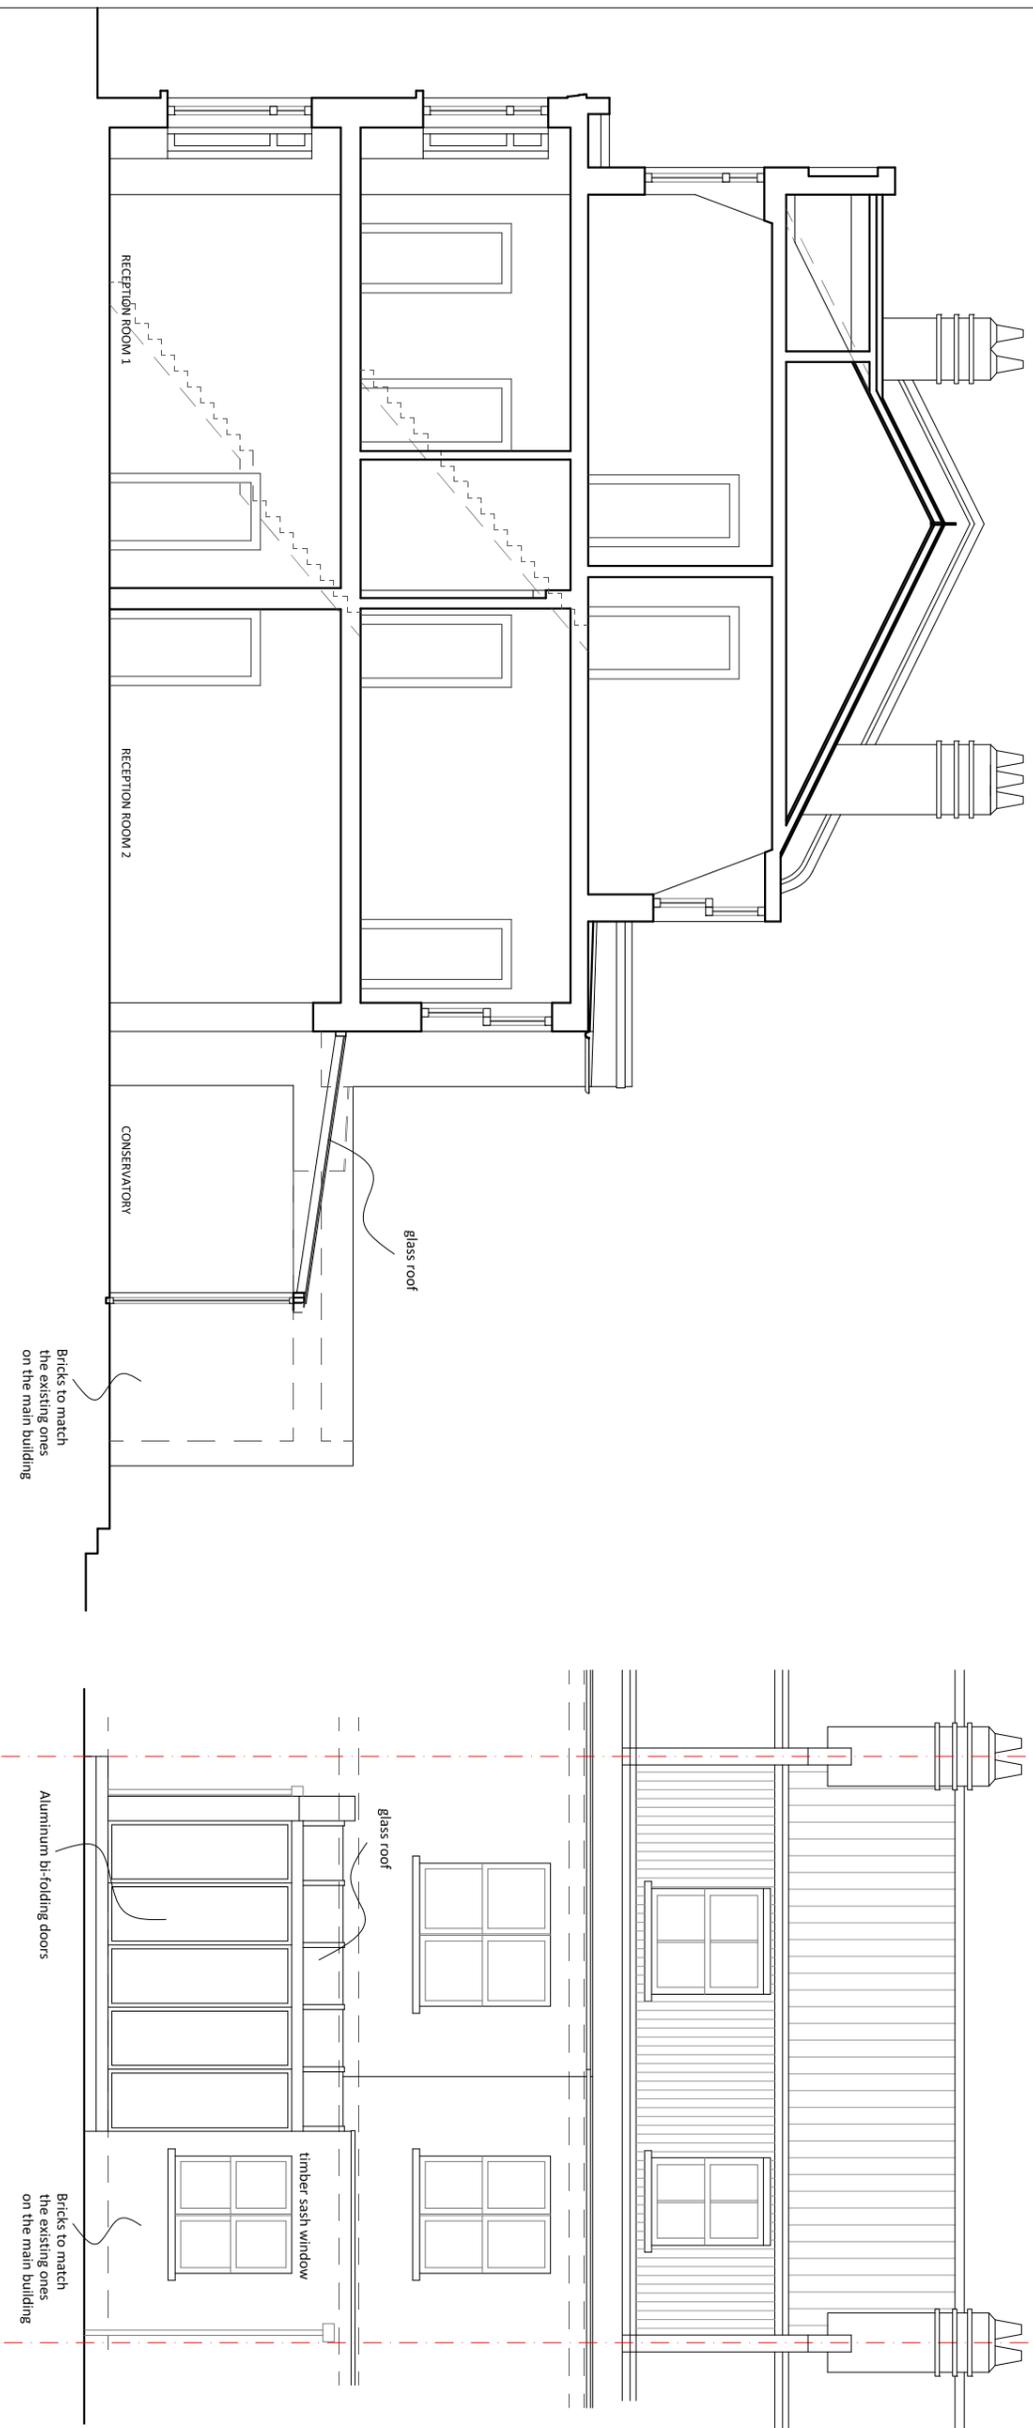

Section A-A

Sc 1: 100

Rear Elevation

Sc 1: 100



DRAWING N°

LWH_P07