



02 Third Floor Plan - Demolition
PL_23

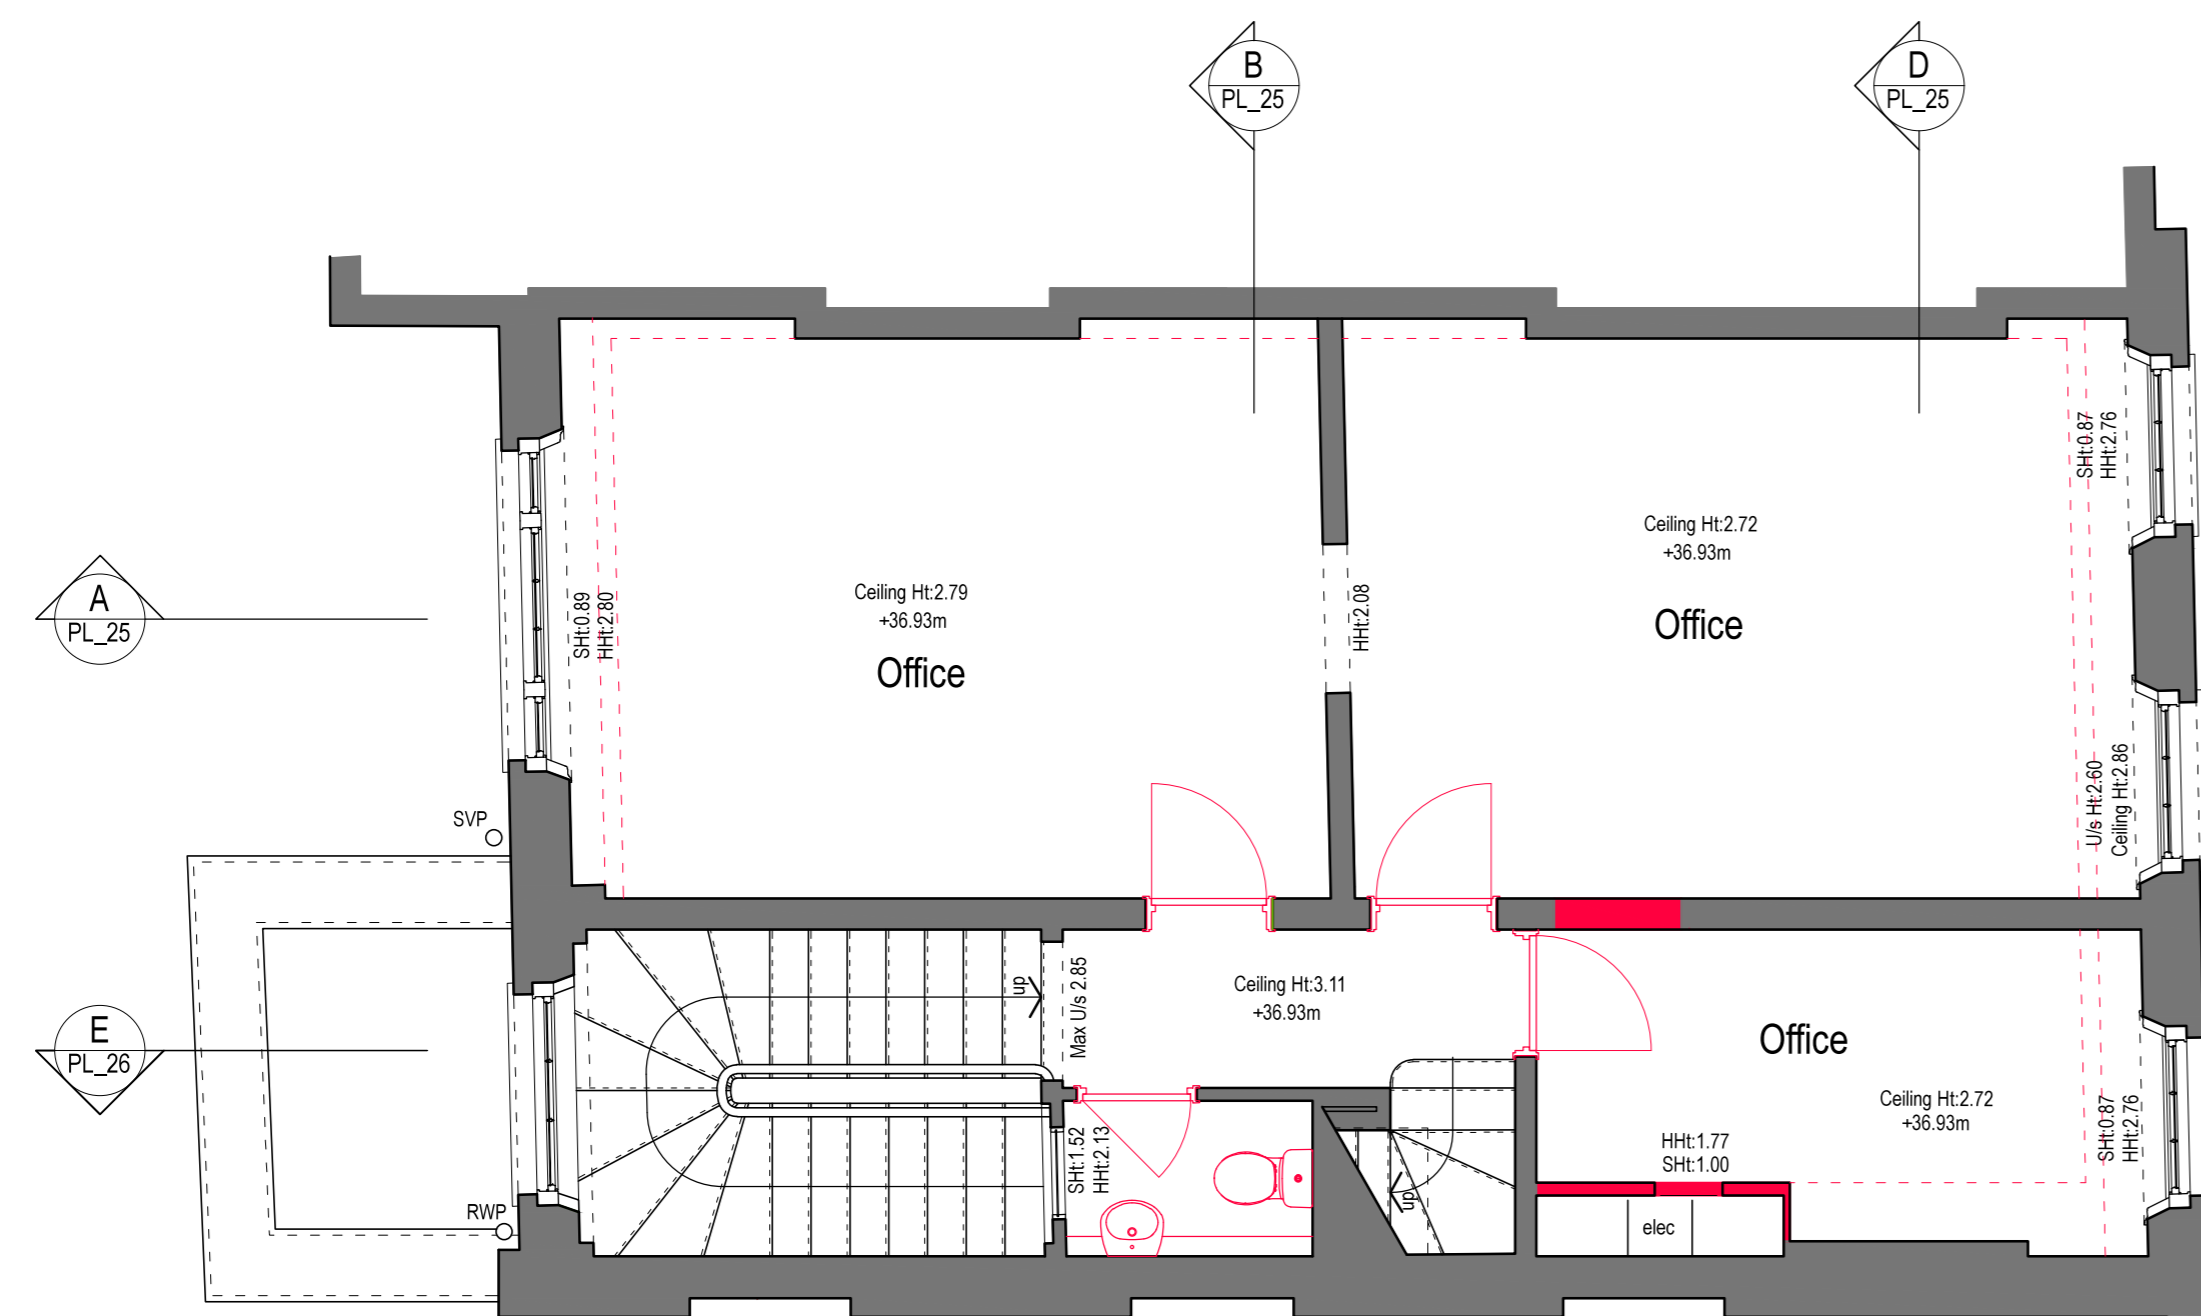

01 Second Floor Plan - Demolition
PL_23

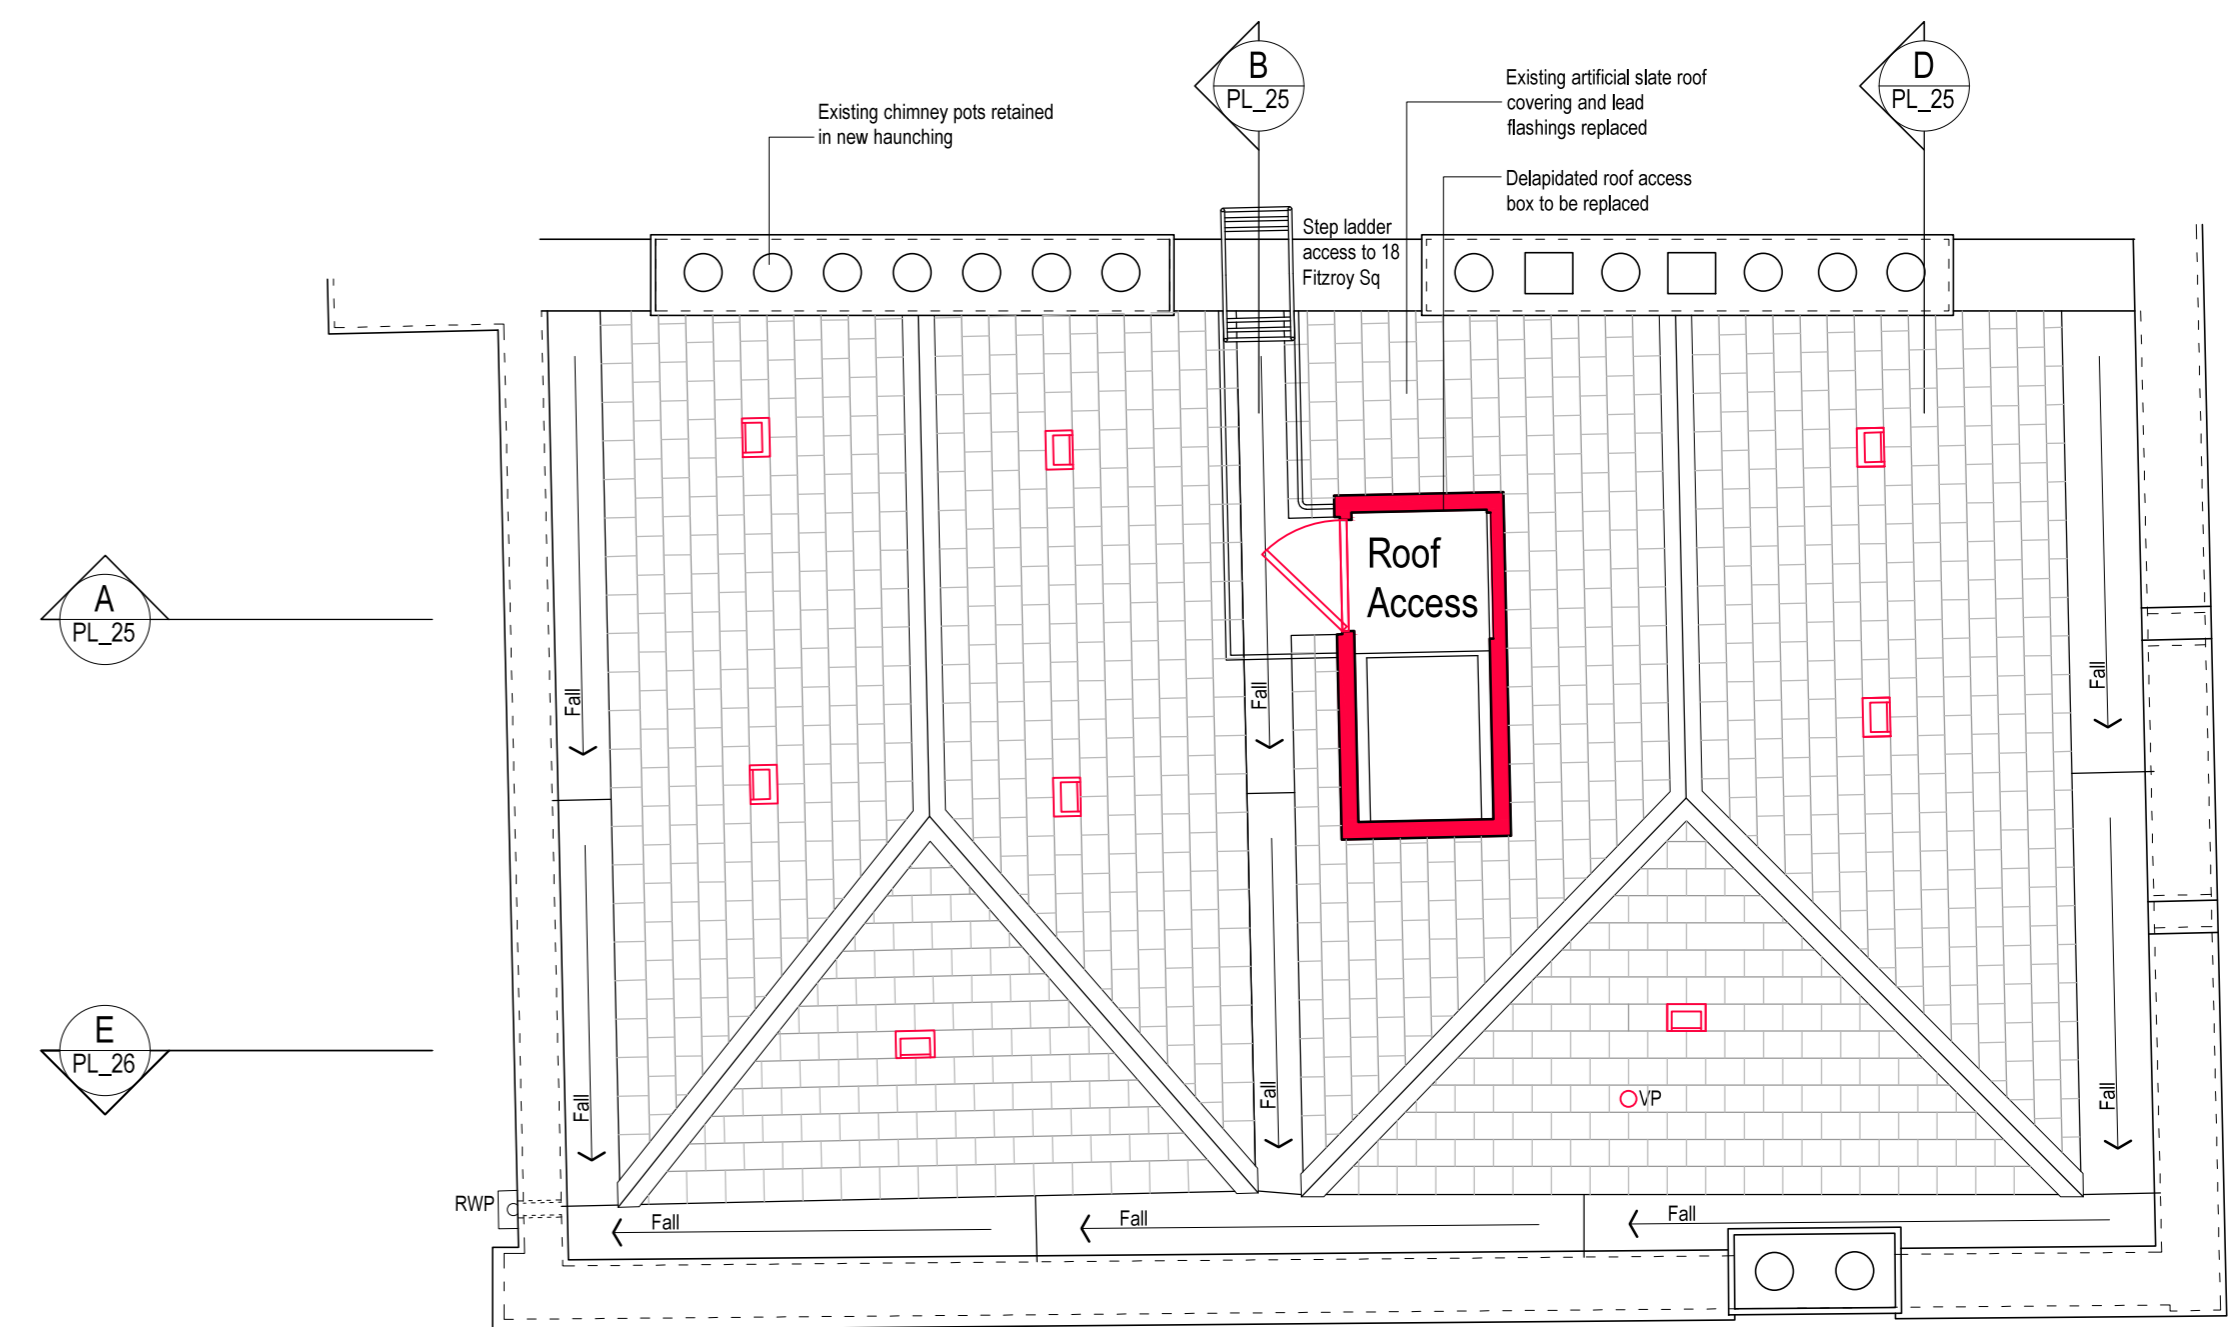

03 Roof Plan - Demolition
PL_23


NOTE:
UNLESS INDICATED, THIS DRAWING IS FOR INFORMATION ONLY.
DO NOT SCALE. USE FIGURED DIMENSIONS ONLY.
ALL DIMENSIONS TO BE CHECKED ON SITE.
IF IN DOUBT ASK

PLANNING

Drawing original size A1

0 5 25 50 75

REVISION:			NOTES:		
REV	DATE	NOTE	REV	DATE	NOTE
P1	30.03.16	Issued for planning approval			
P2	21.07.16	Updated following comments from LBC			

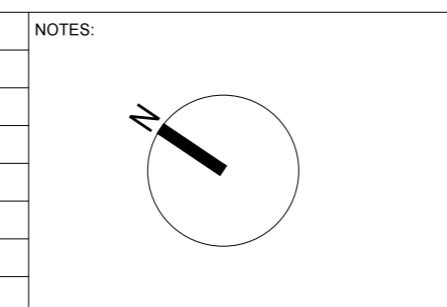

Existing Retained
Demolished

CLIENT:

PROJECT NAME:
19 Fitzroy Square

DRAWING TITLE:
Second, Third & Roof Plans - Demolition

SCALE:
1:50 @ A1

DATE:
JUL 2015

DRAWN:
SRJ

REV:
P2

DRAWING:
14113_PL_23