


1. This Drawing and Design are Copyright and may not be reproduced without the written consent of David Barnard.
2. Use Figured Dimensions Only.
3. The Contractor is to check and verify all Figured dimensions, Site and Drainage Levels, prior to commencement of work and notify David Barnard of any discrepancies.
4. The Contractor is to check the drawings against all other relevant drawings, specifications and/or bills of quantities as issued.
5. IF IN DOUBT-ASK.
6. This drawing is for planning purposes only.
7. This drawing is for building regulation purposes only.

revisions:

A. juli. 16. external finishes added

notes:

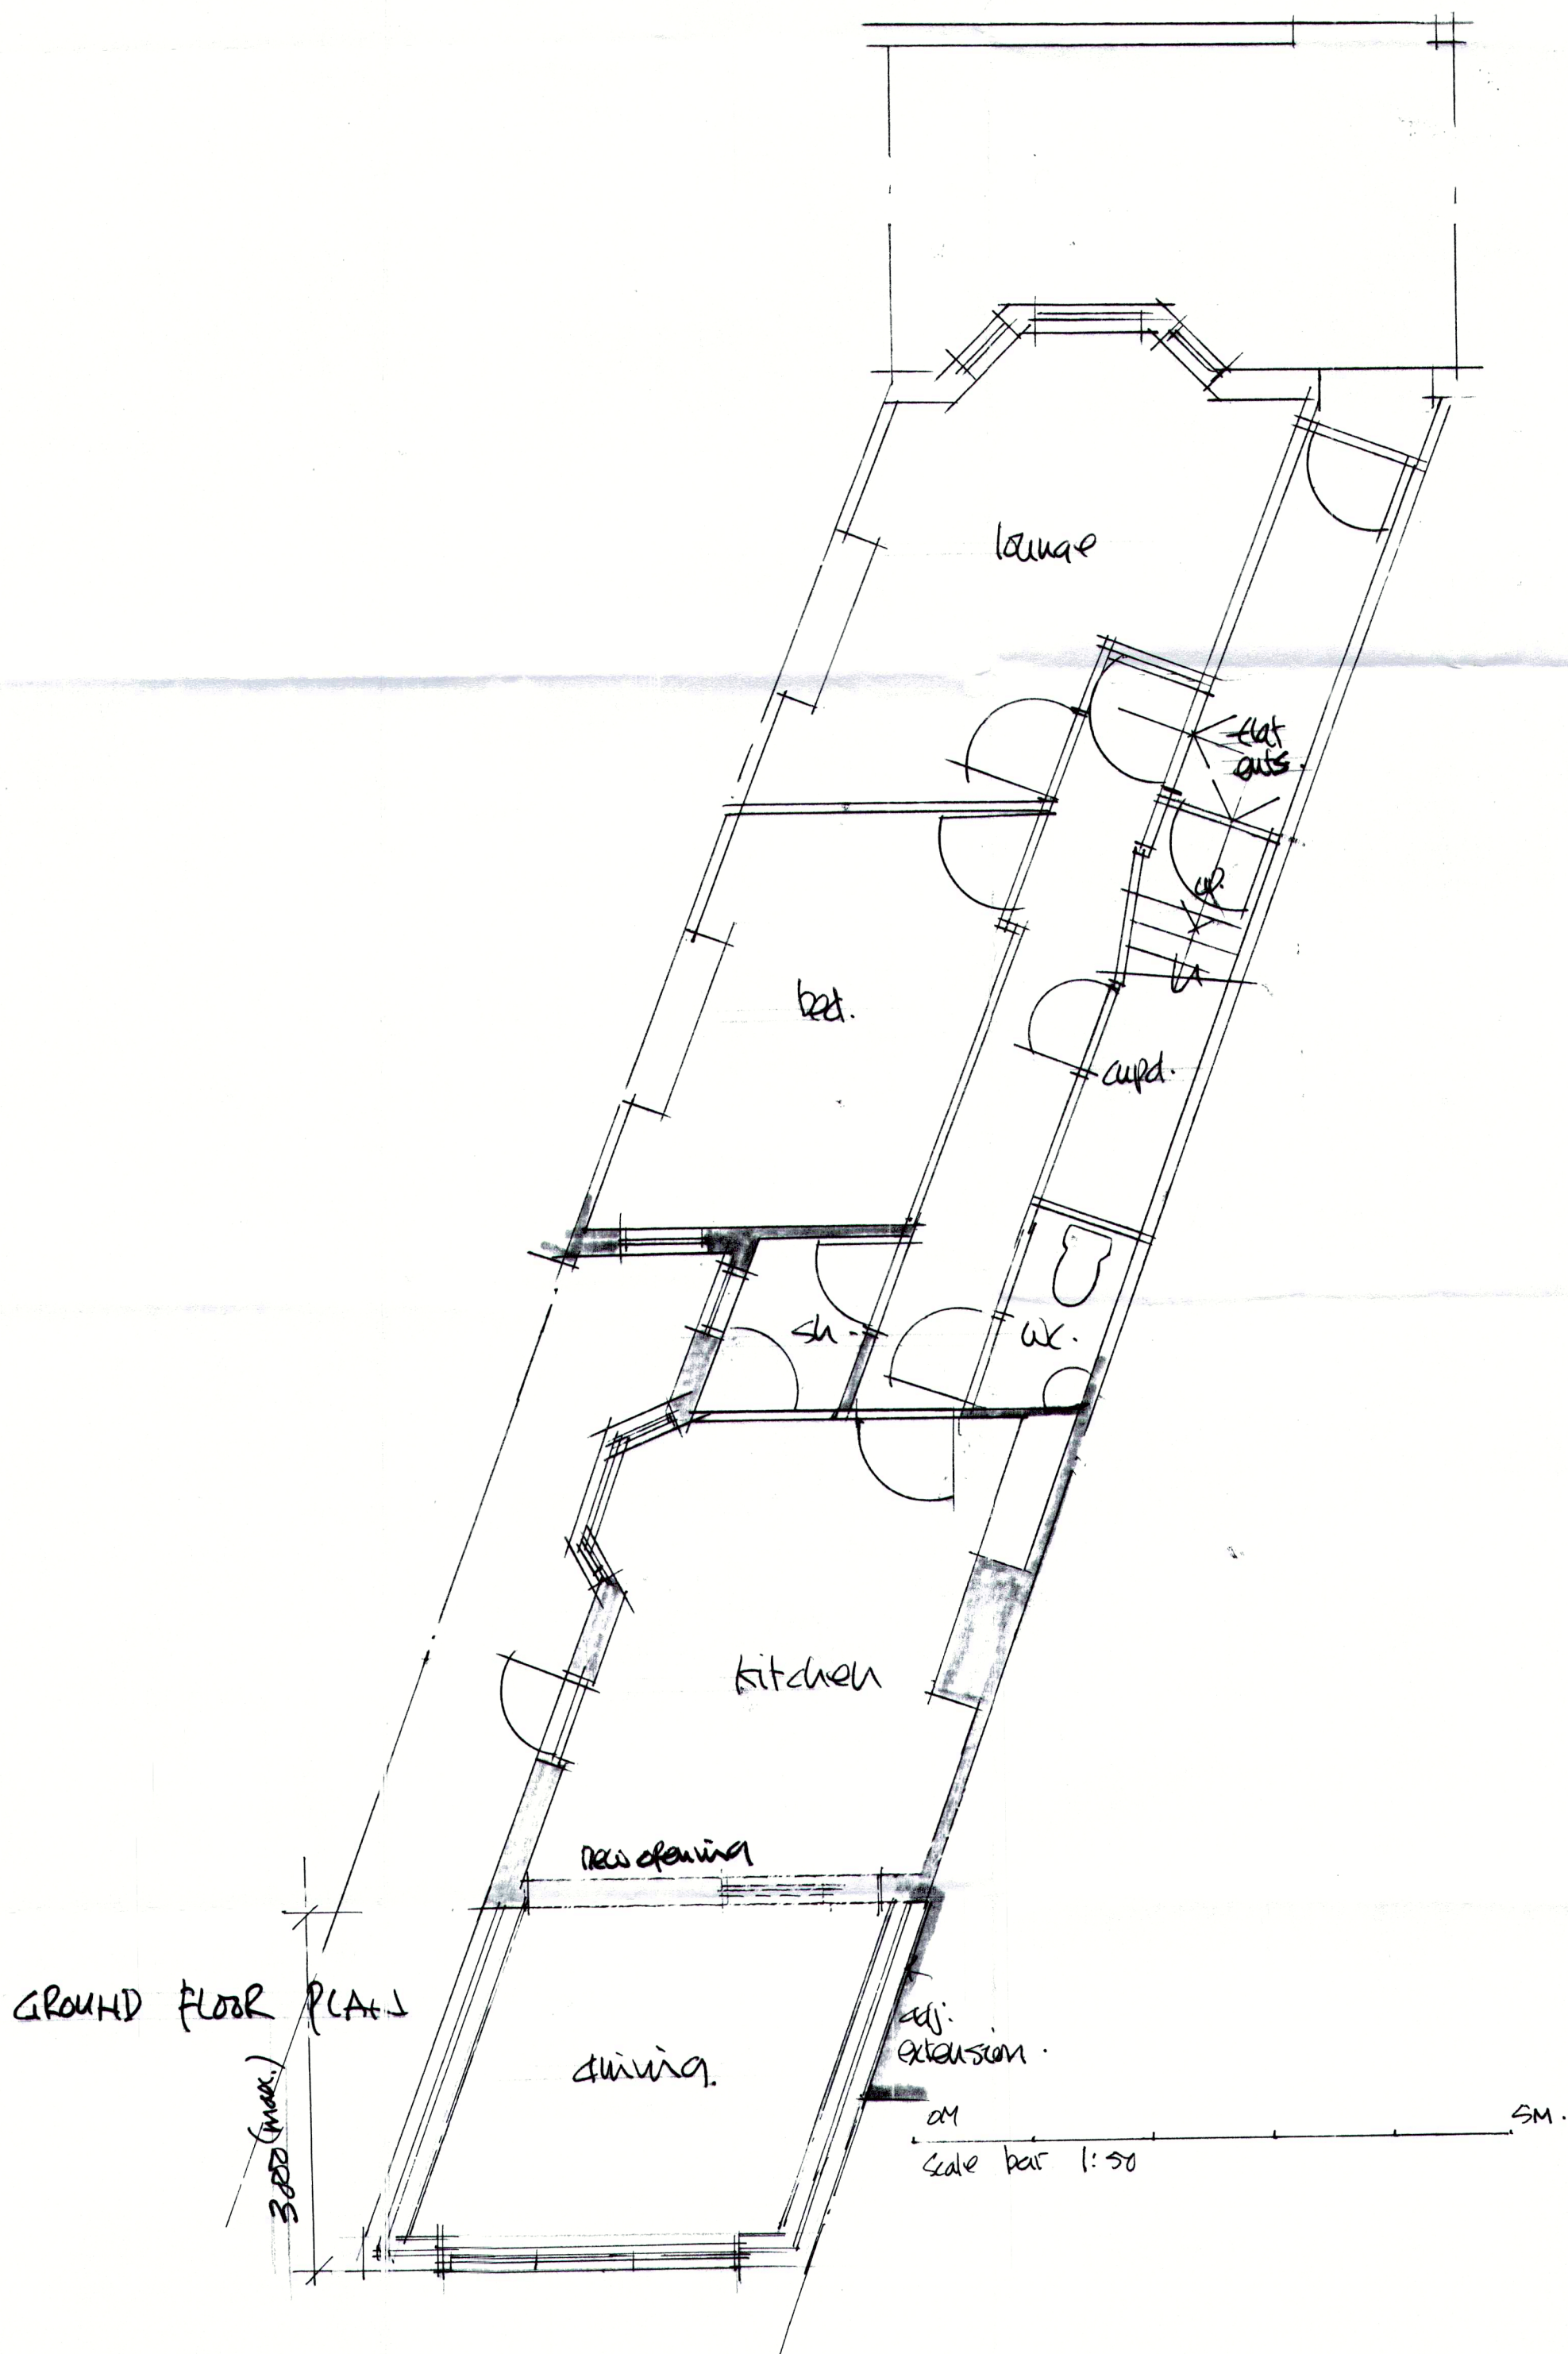

GROUND FLOOR PLAN,
94 SUMATRA ROAD, NW6.

proposed rear extension:

plan, elevations:

scale: 1:50 + 1:100

date: April 16

drawn: DB

client: Violet Plann.

job:

3386

dwg. no:

2A

DAVID BARNARD

Town Planning Consultant + Building Designer

4 Barber Close, London, N21 1BE

Tel: 020 8245 1583