




1 Existing Roof Plan
Scale: 1:50

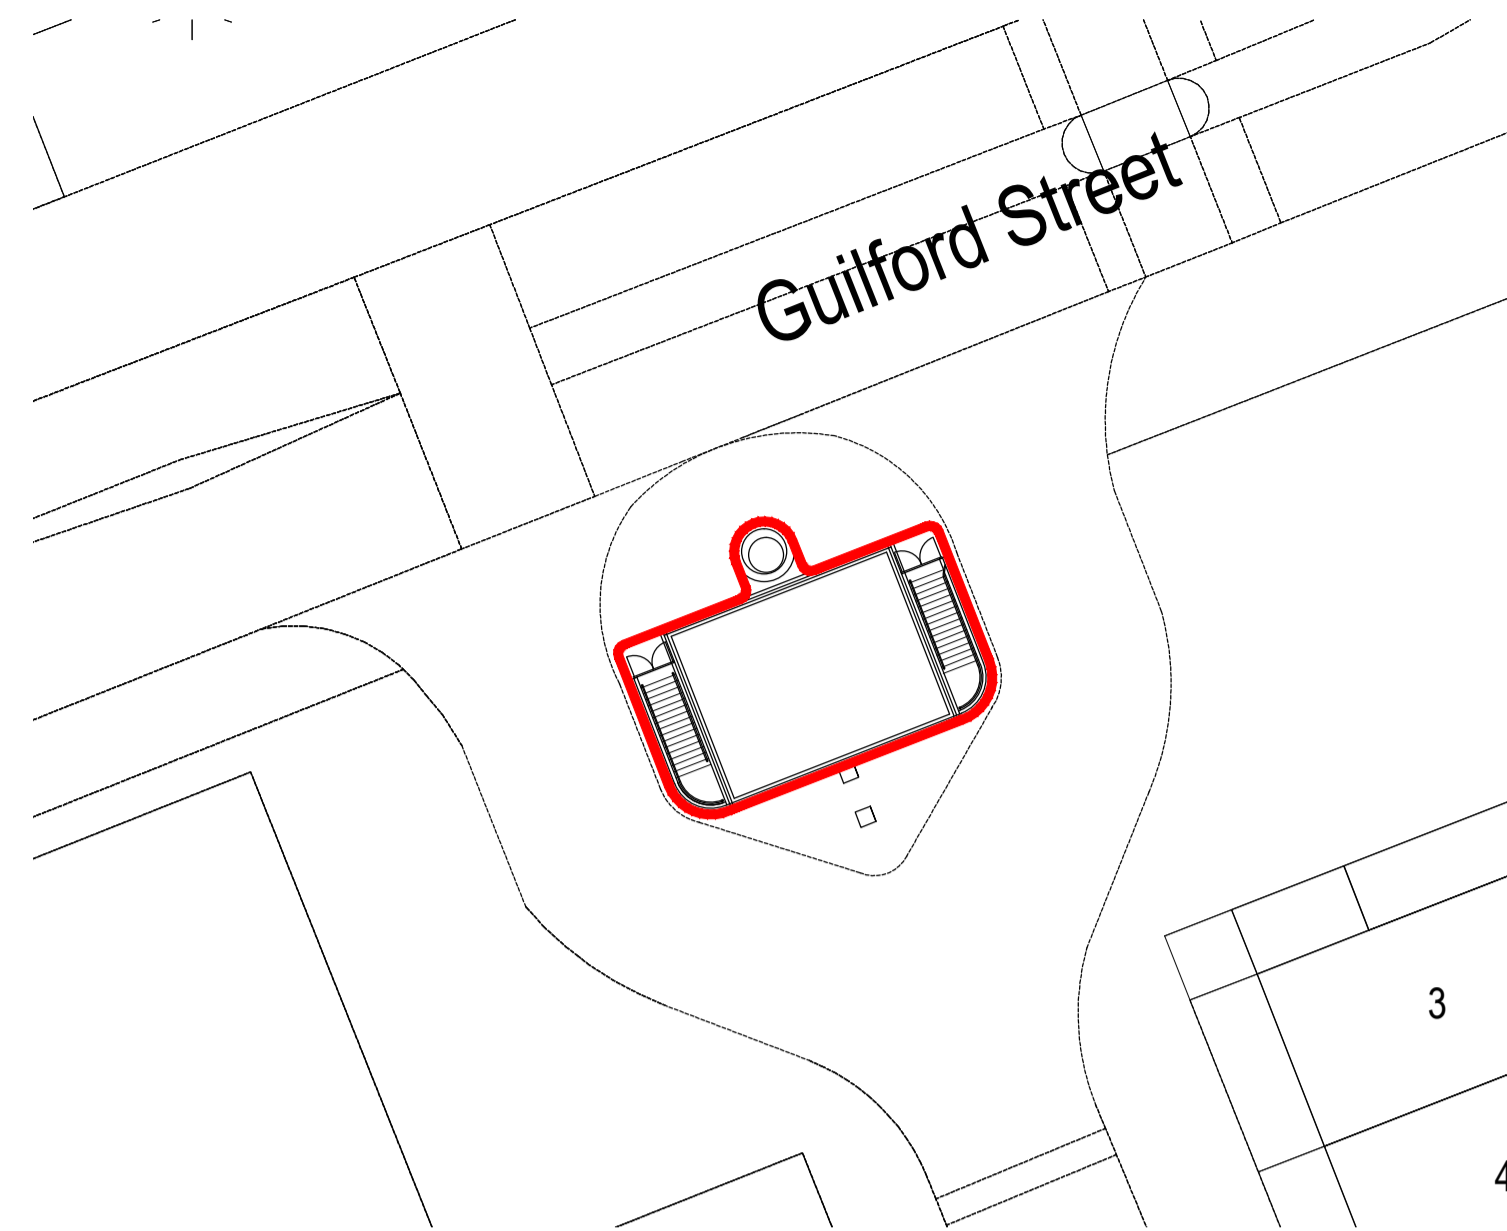



6 Site Plan
Scale: 1:250

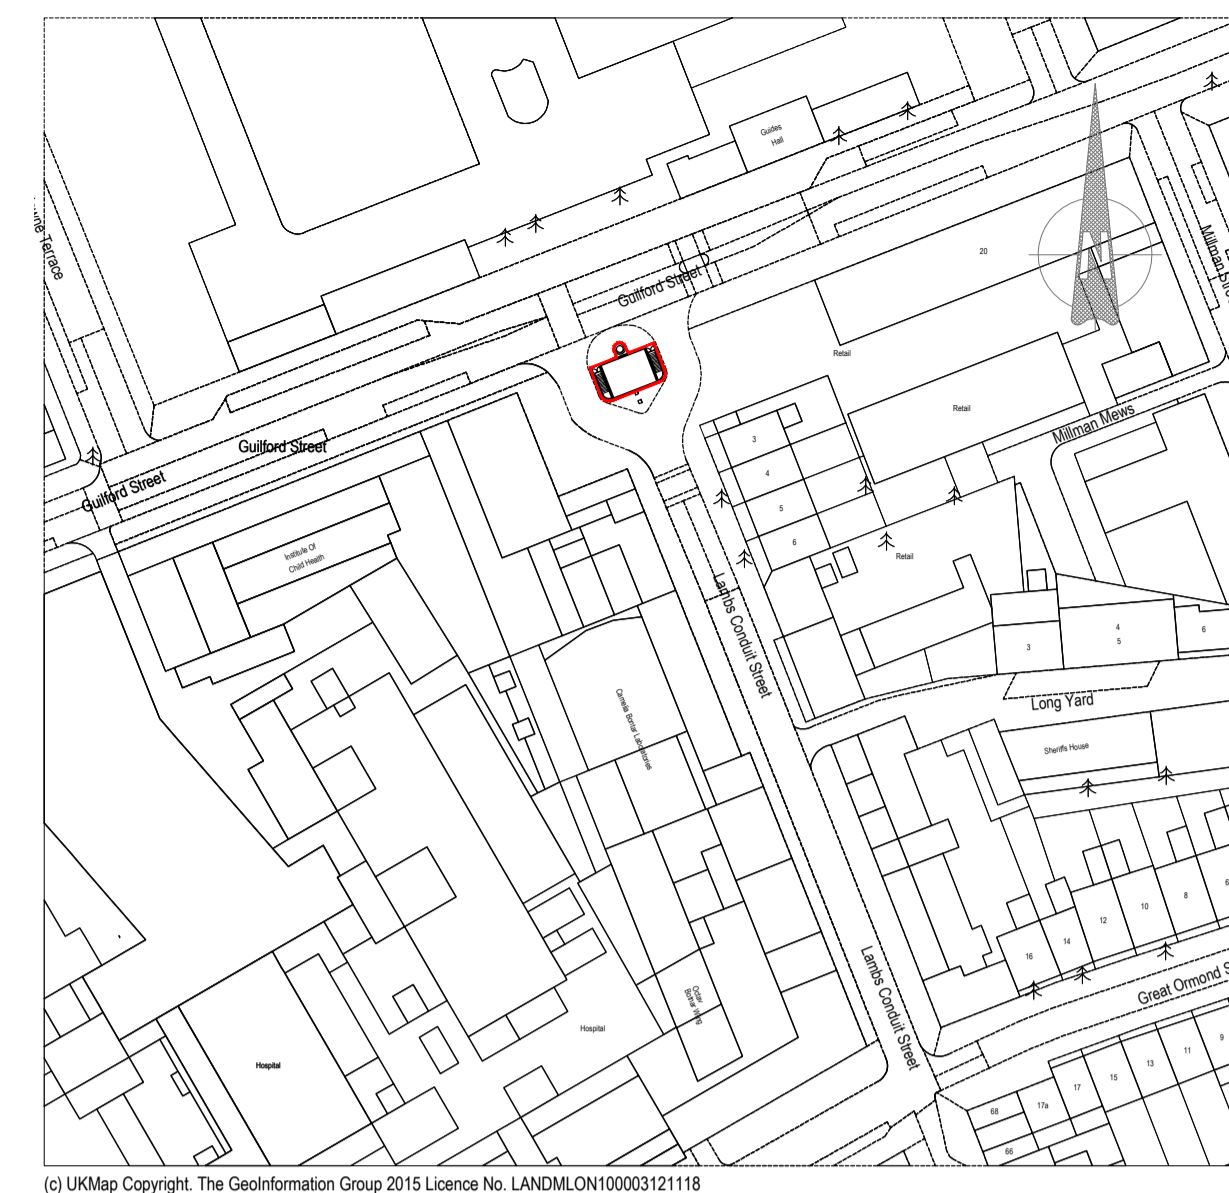


7 Location Plan
Scale: 1:1250

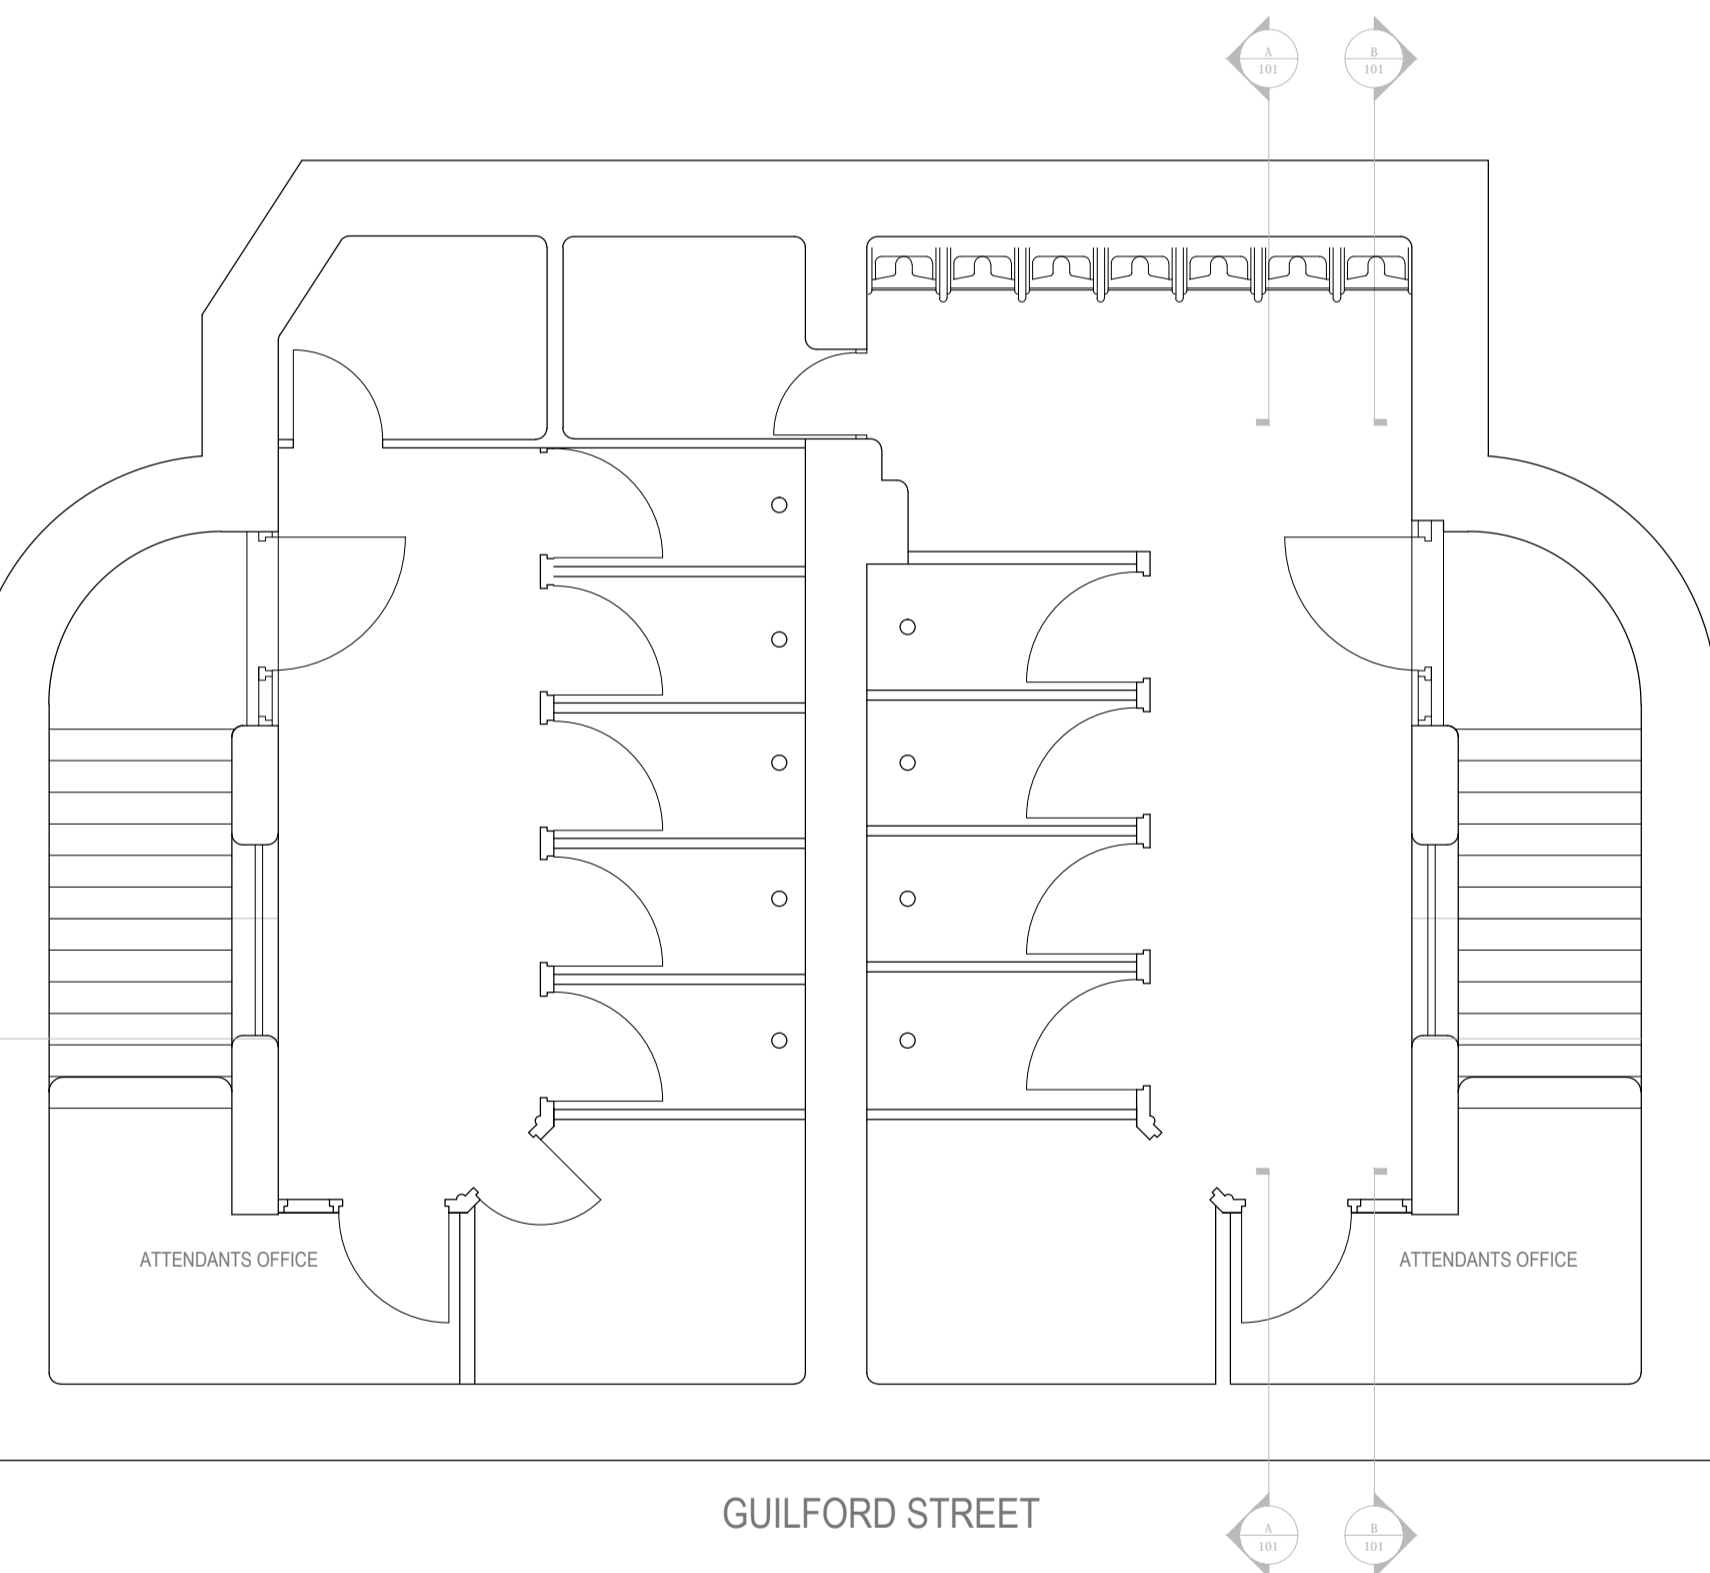


2 Existing Floor Plan
Scale: 1:50

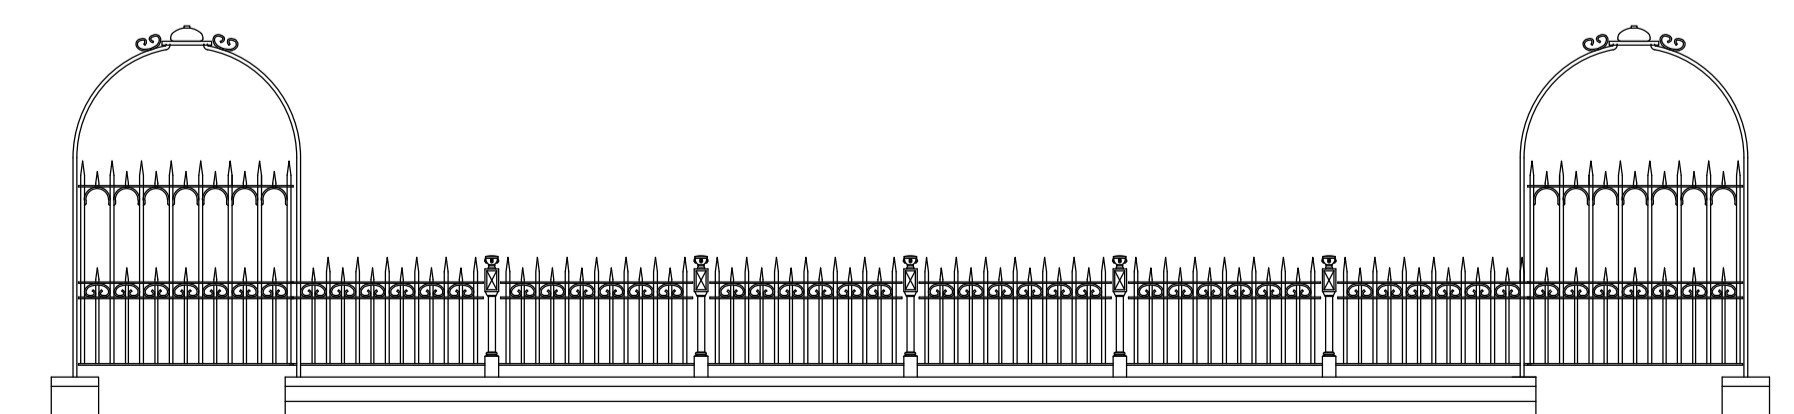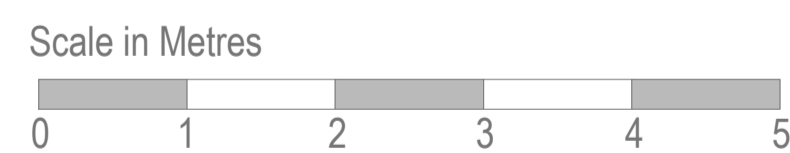

3 Front Elevation
Scale: 1:50

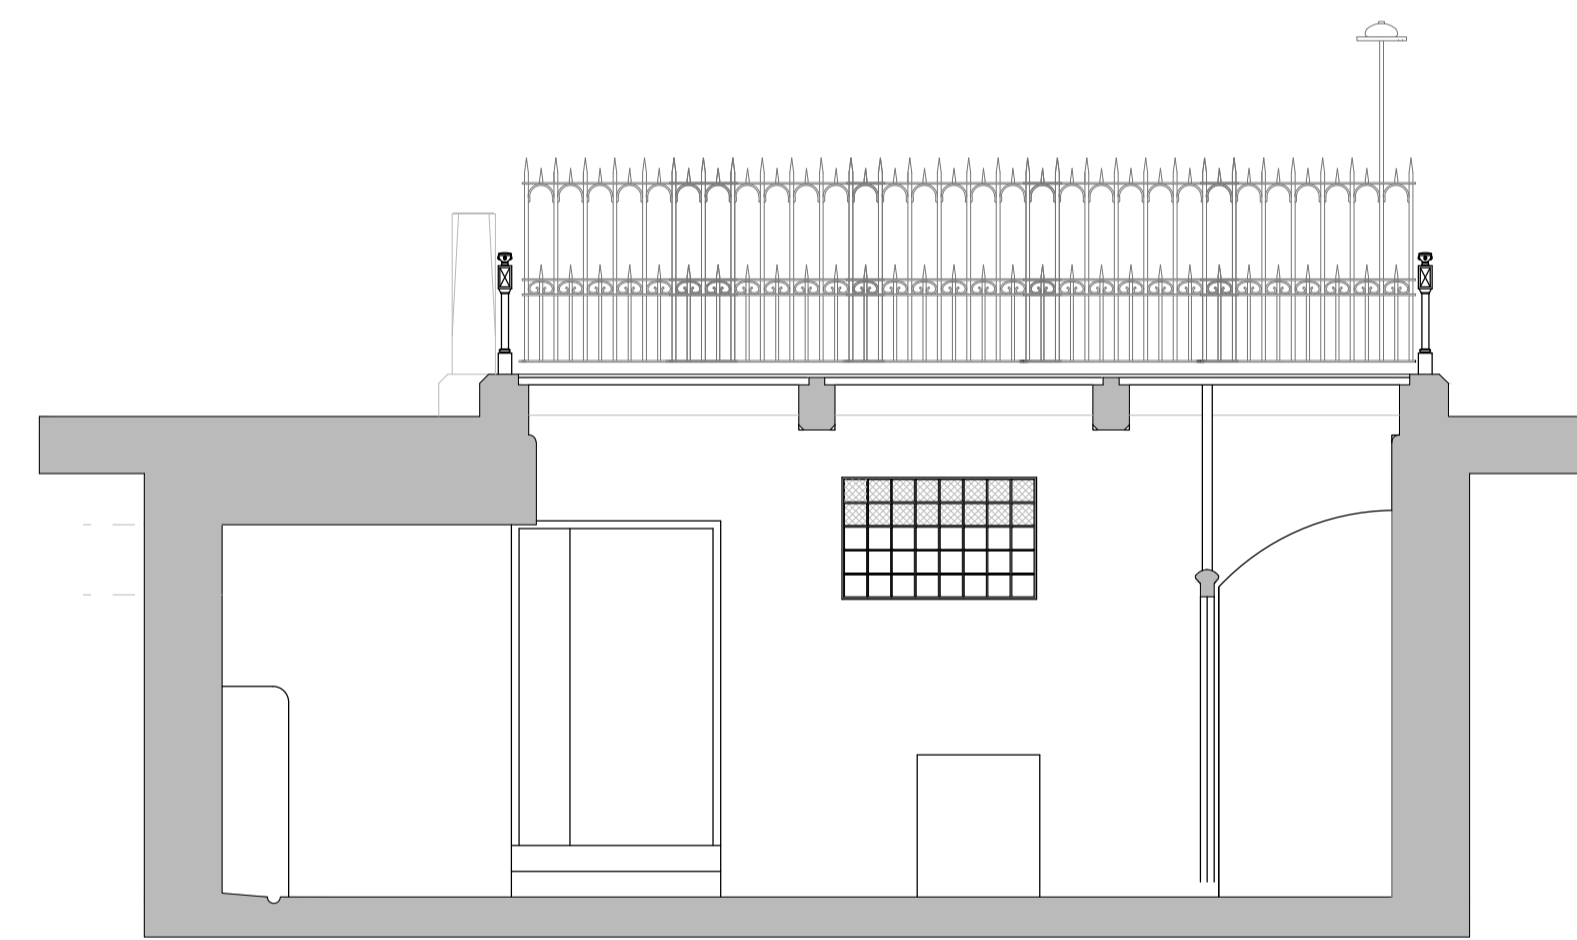

4 Existing Section A-A
Scale: 1:50

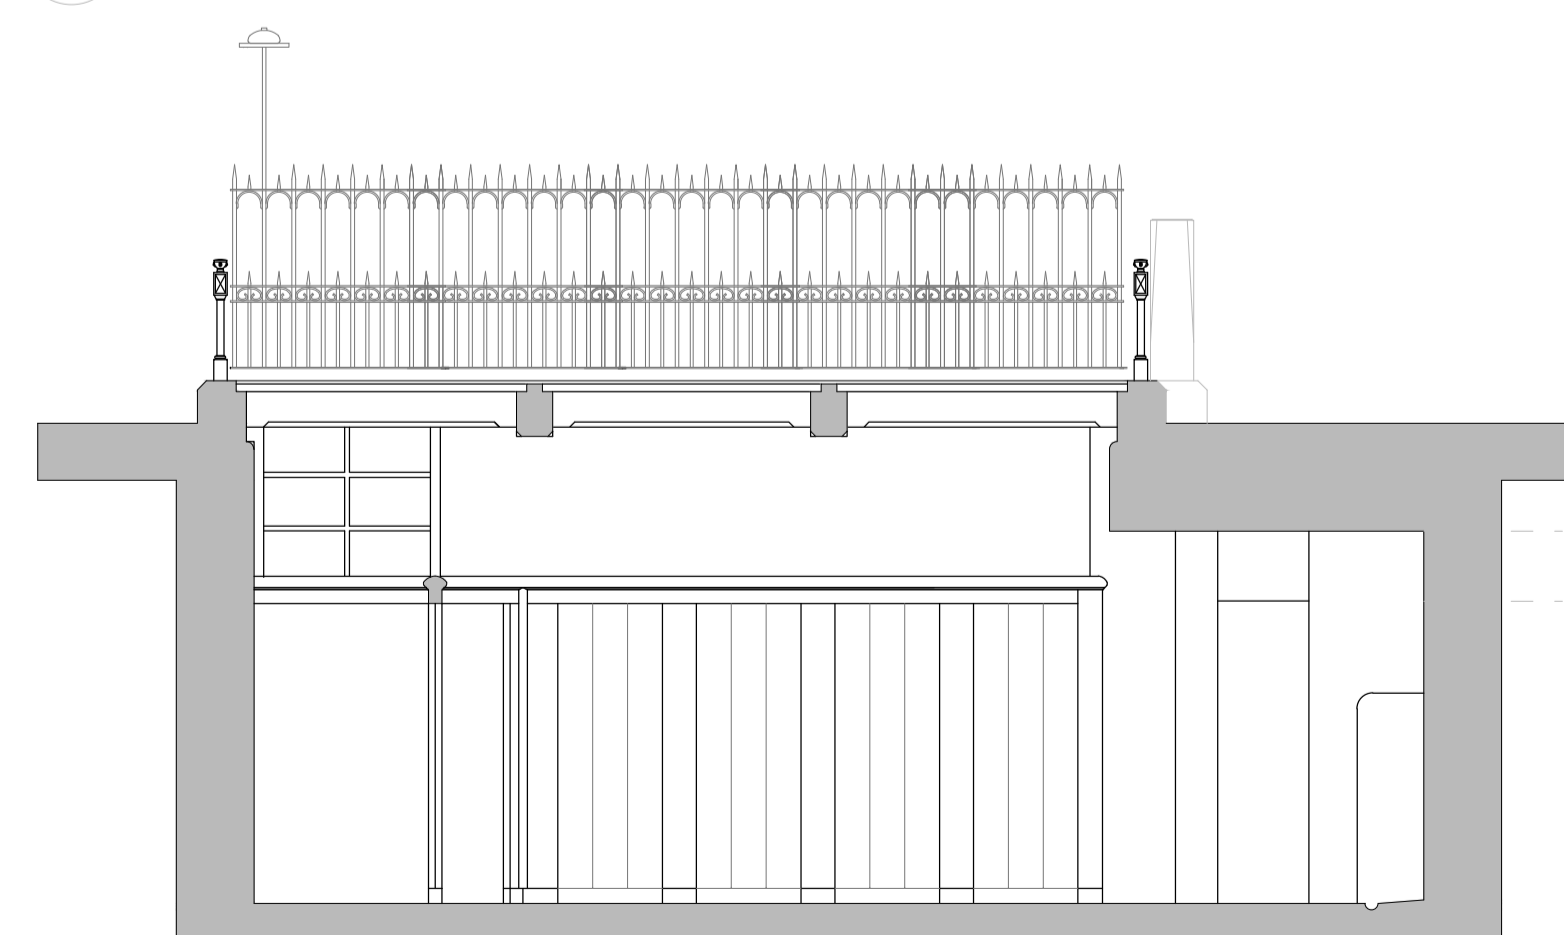

5 Existing Section B-B
Scale: 1:50

Revision no.	
Project No.	737
Drawn	JD
Checked	JD
Date	08/04/2016
Scale	As shown
Title No.	

763_V02.03_Cad File: Is kept roof only.dwg