




1 Proposed Roof Plan  
Scale: 1:50

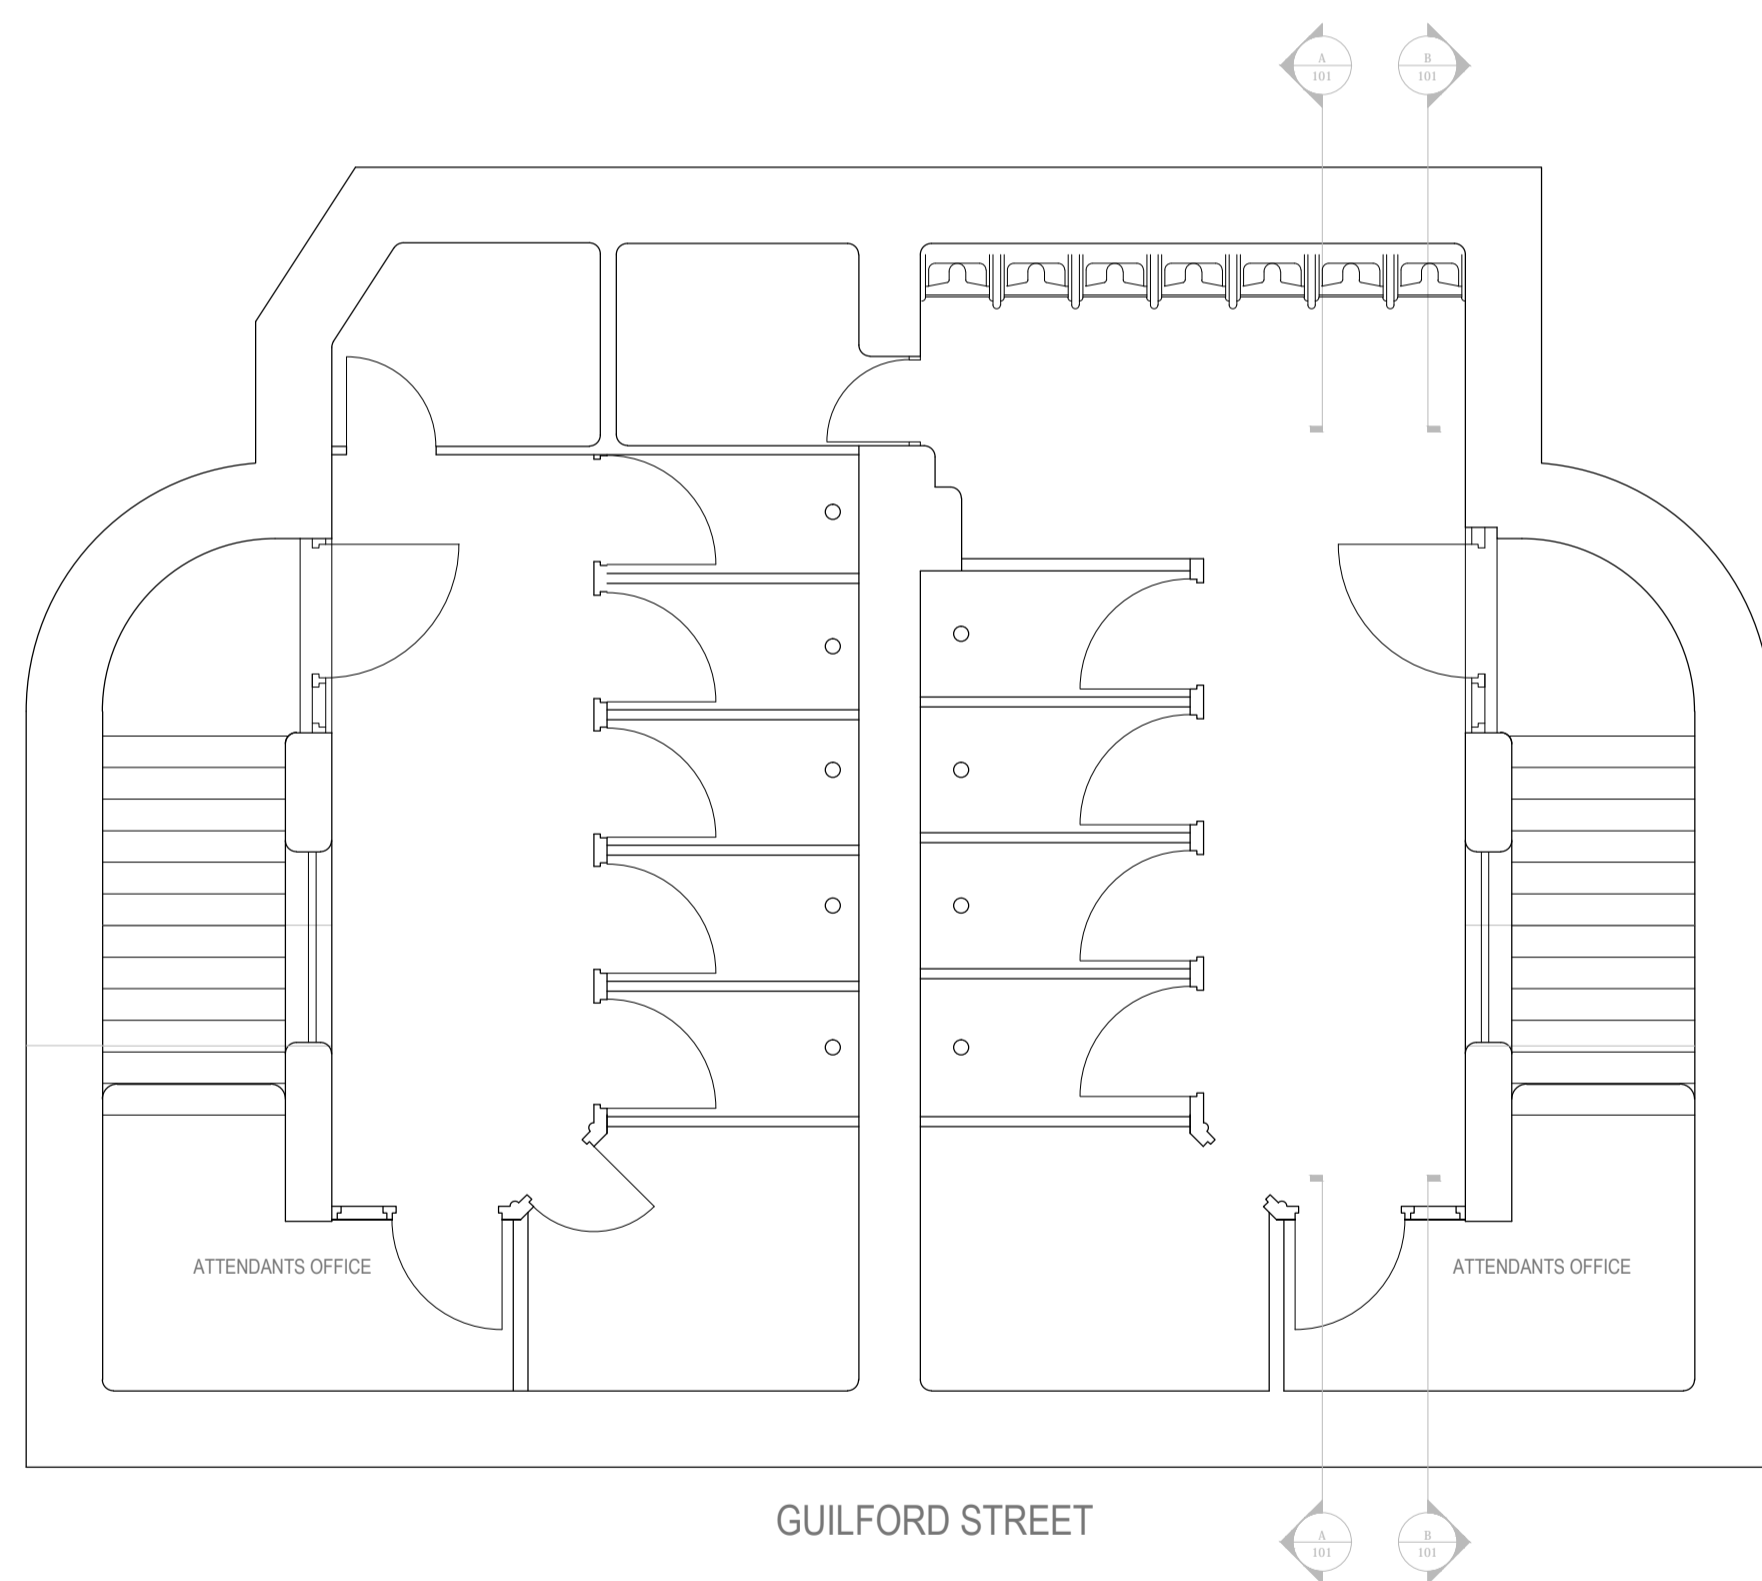


2 Proposed Floor Plan  
Scale: 1:50

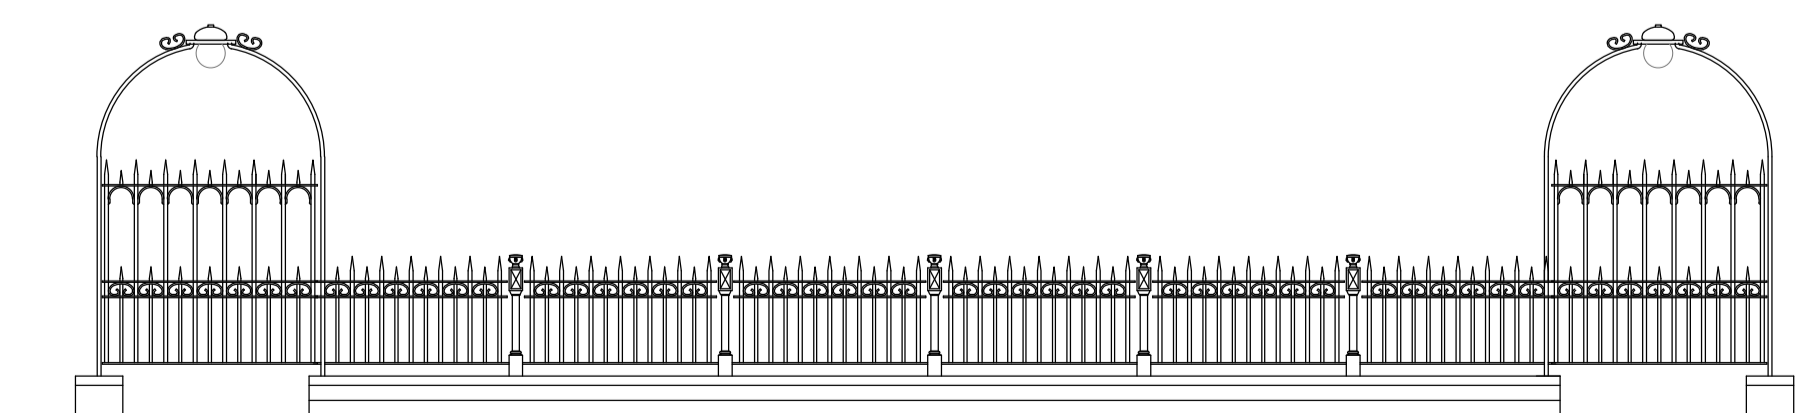

3 Front Elevation  
Scale: 1:50

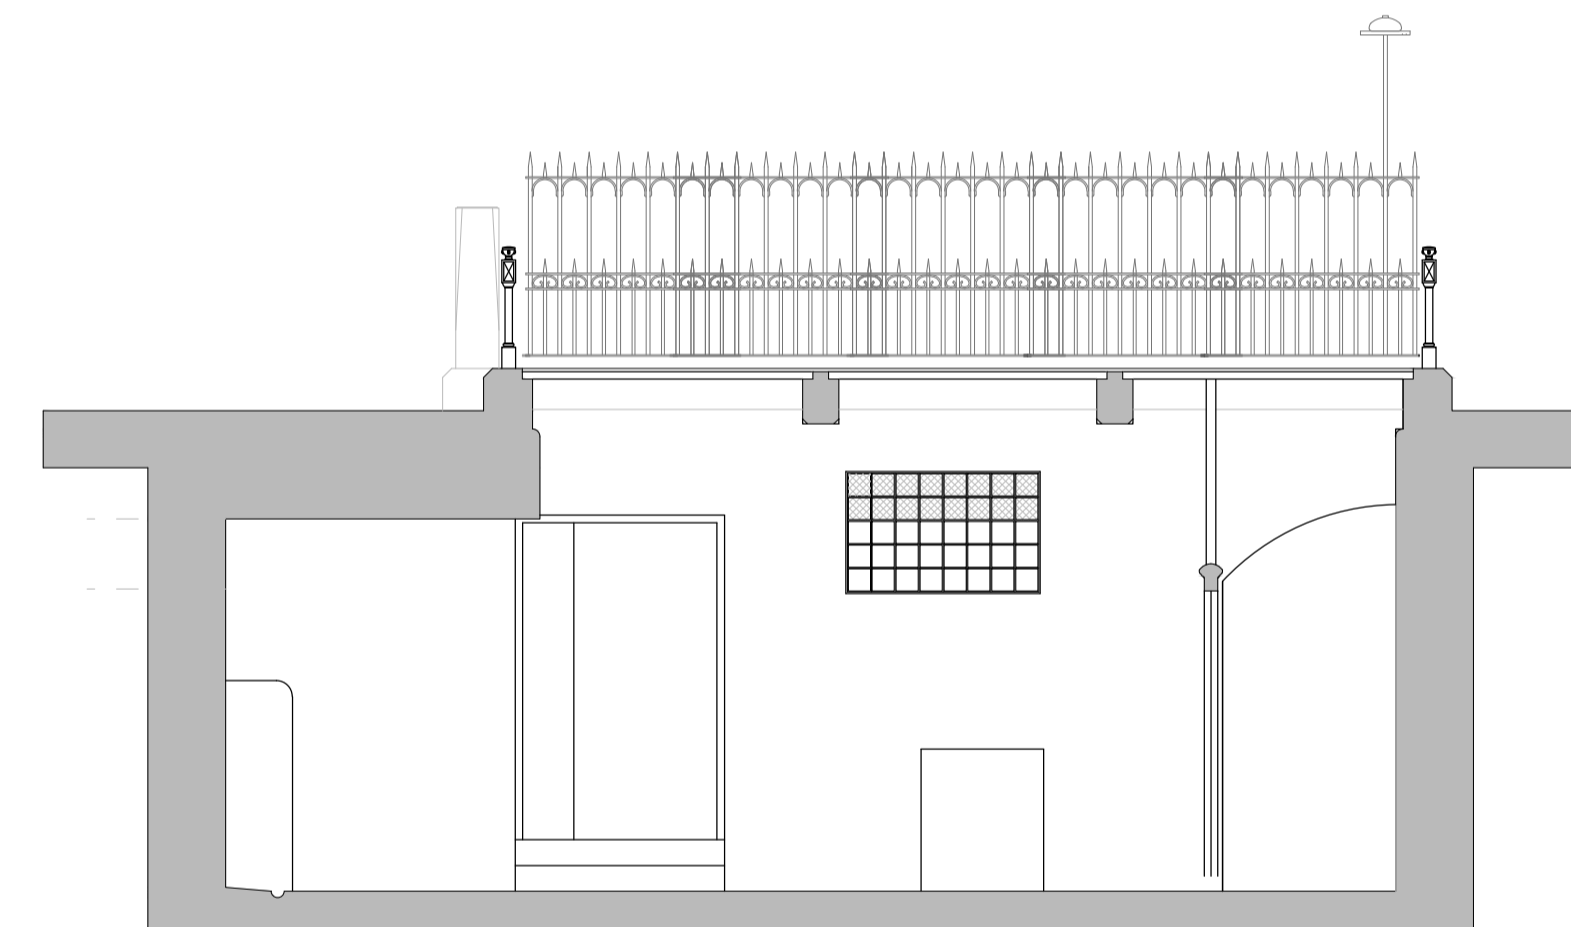

4 Proposed Section A-A  
Scale: 1:50

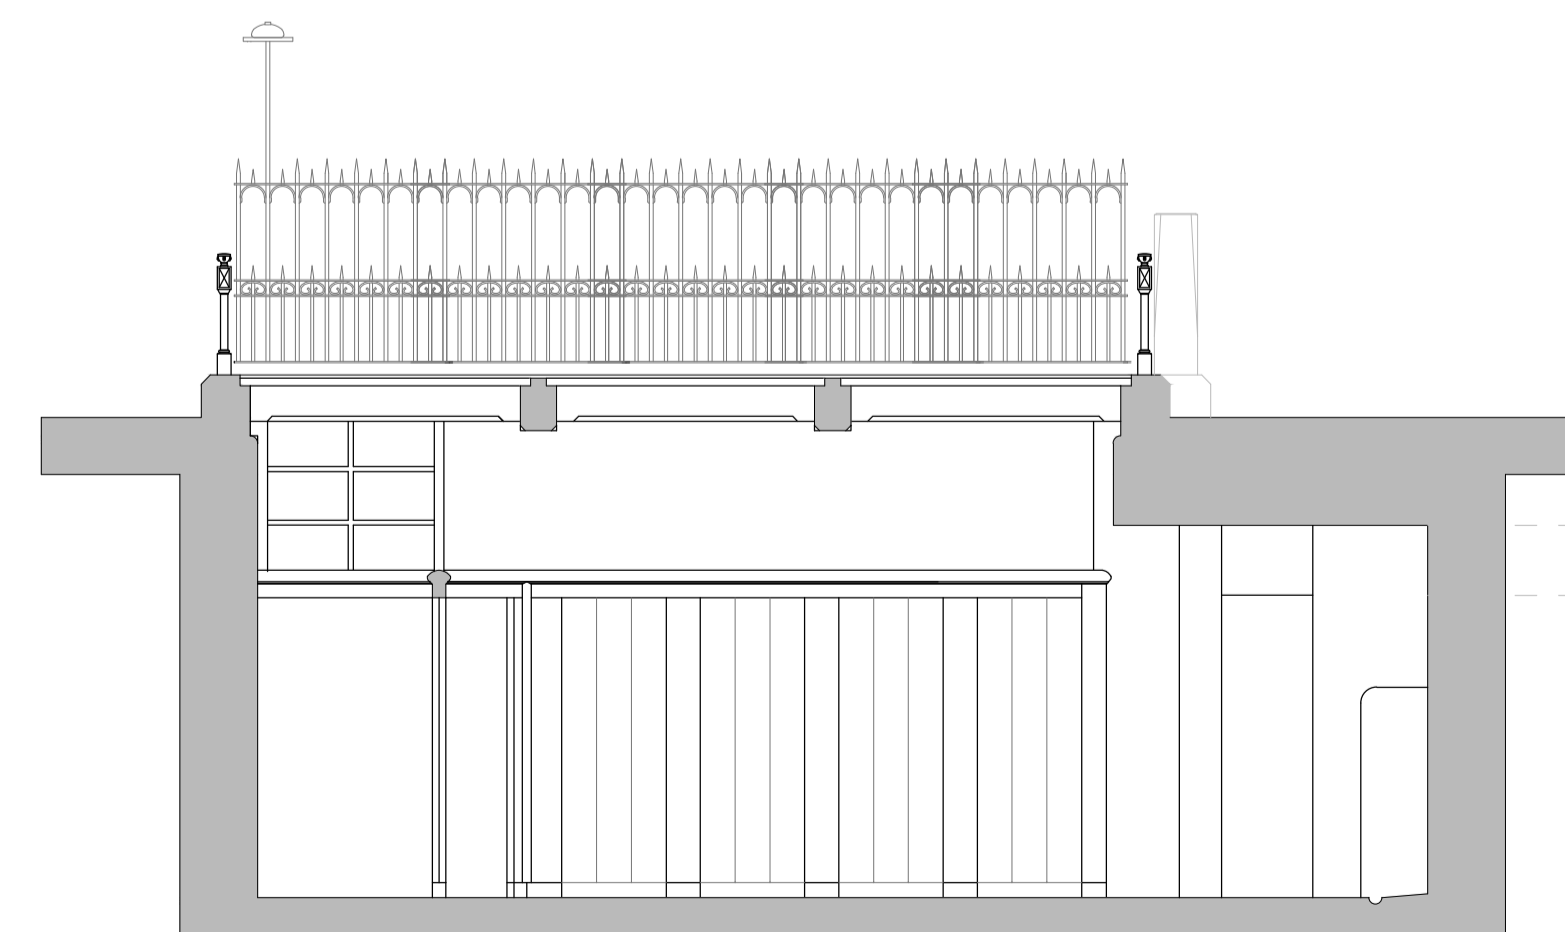

5 Proposed Section B-B  
Scale: 1:50

Dexter Building Design Ltd  
Unit 5  
Victoria Grove  
Bristol, BS3 4AN  
Tel:  
E: Enquiries@dexterdesigns.co.uk  
www.Dexterdesigns.co.uk

Proposed replacement  
of roof  
Ladies and Gentlemans Public Conveniences,  
Guilford Place, Camden, London, WC1

PRELIMINARY  
NOT FOR  
CONSTRUCTION

Revision no.	
Project No.	737
763_V02.03.Cad File	is kept roof only.dwg
Drawn	
Checked	JD
Date	08/04/2016
Scale	As shown
Title No.	

Proposed plans  
and Elevations  
Sections.