



FRONT ELEVATION

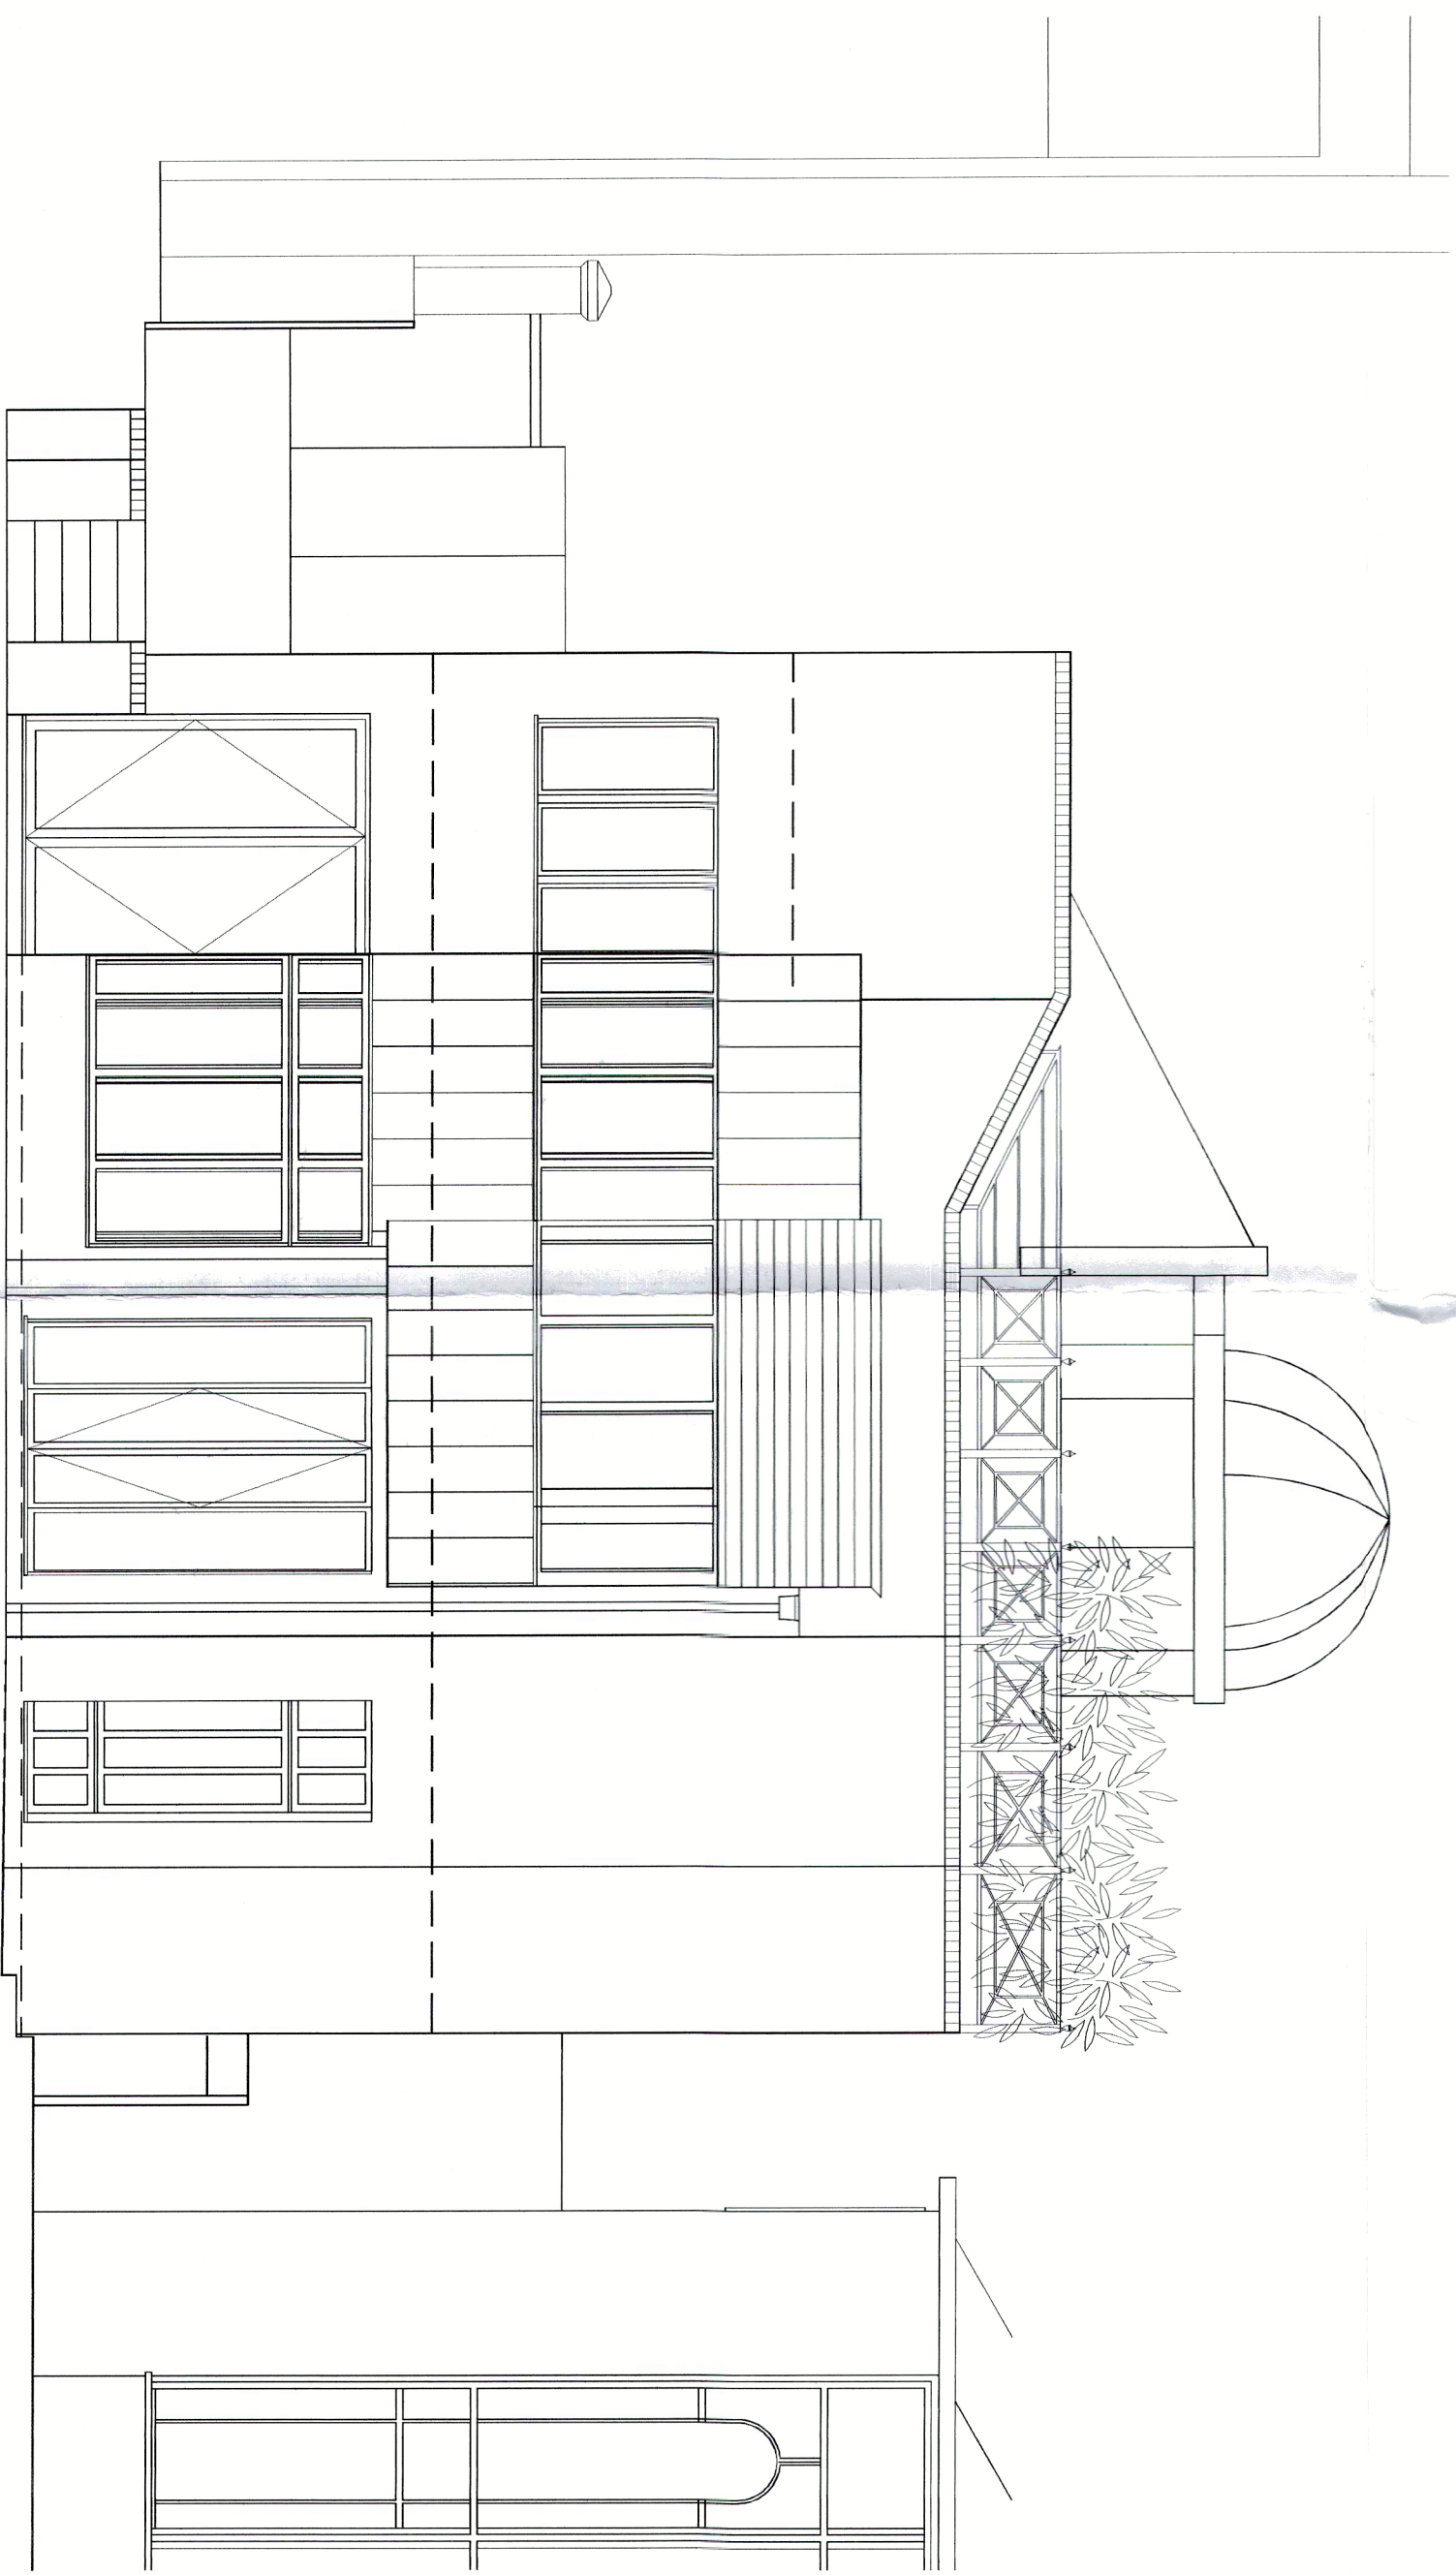

REAR GARDEN ELEVATION

 

NOTES
 Do not scale from this drawing.
 All dimensions must be checked on site prior to commencement of construction.
 Philip Wagner Architects are to be informed of any discrepancies prior to commencement of construction.
 This drawing is the property of Philip Wagner Architects and is not to be reproduced without written permission.
STATUS

REVISIONS
 A: 16.10.2013 - Scale bar amended.

PROJECT
 14 WELL ROAD, LONDON NW3
DRAWING TITLE
 FRONT AND REAR ELEVATIONS - AS EXISTING
DATE
 MAY 2012
SCALE
 1:50 @A-2

PHILIP WAGNER ARCHITECTS
 ARCHITECTS AND INTERIORS DESIGN
 5 LINDSAY ROAD, LONDON NW3 7JN
 TEL: 020 7221 3219 FAX: 020 7229 1445
 DRAWING NO. **639/05**
 REVISION **A**