


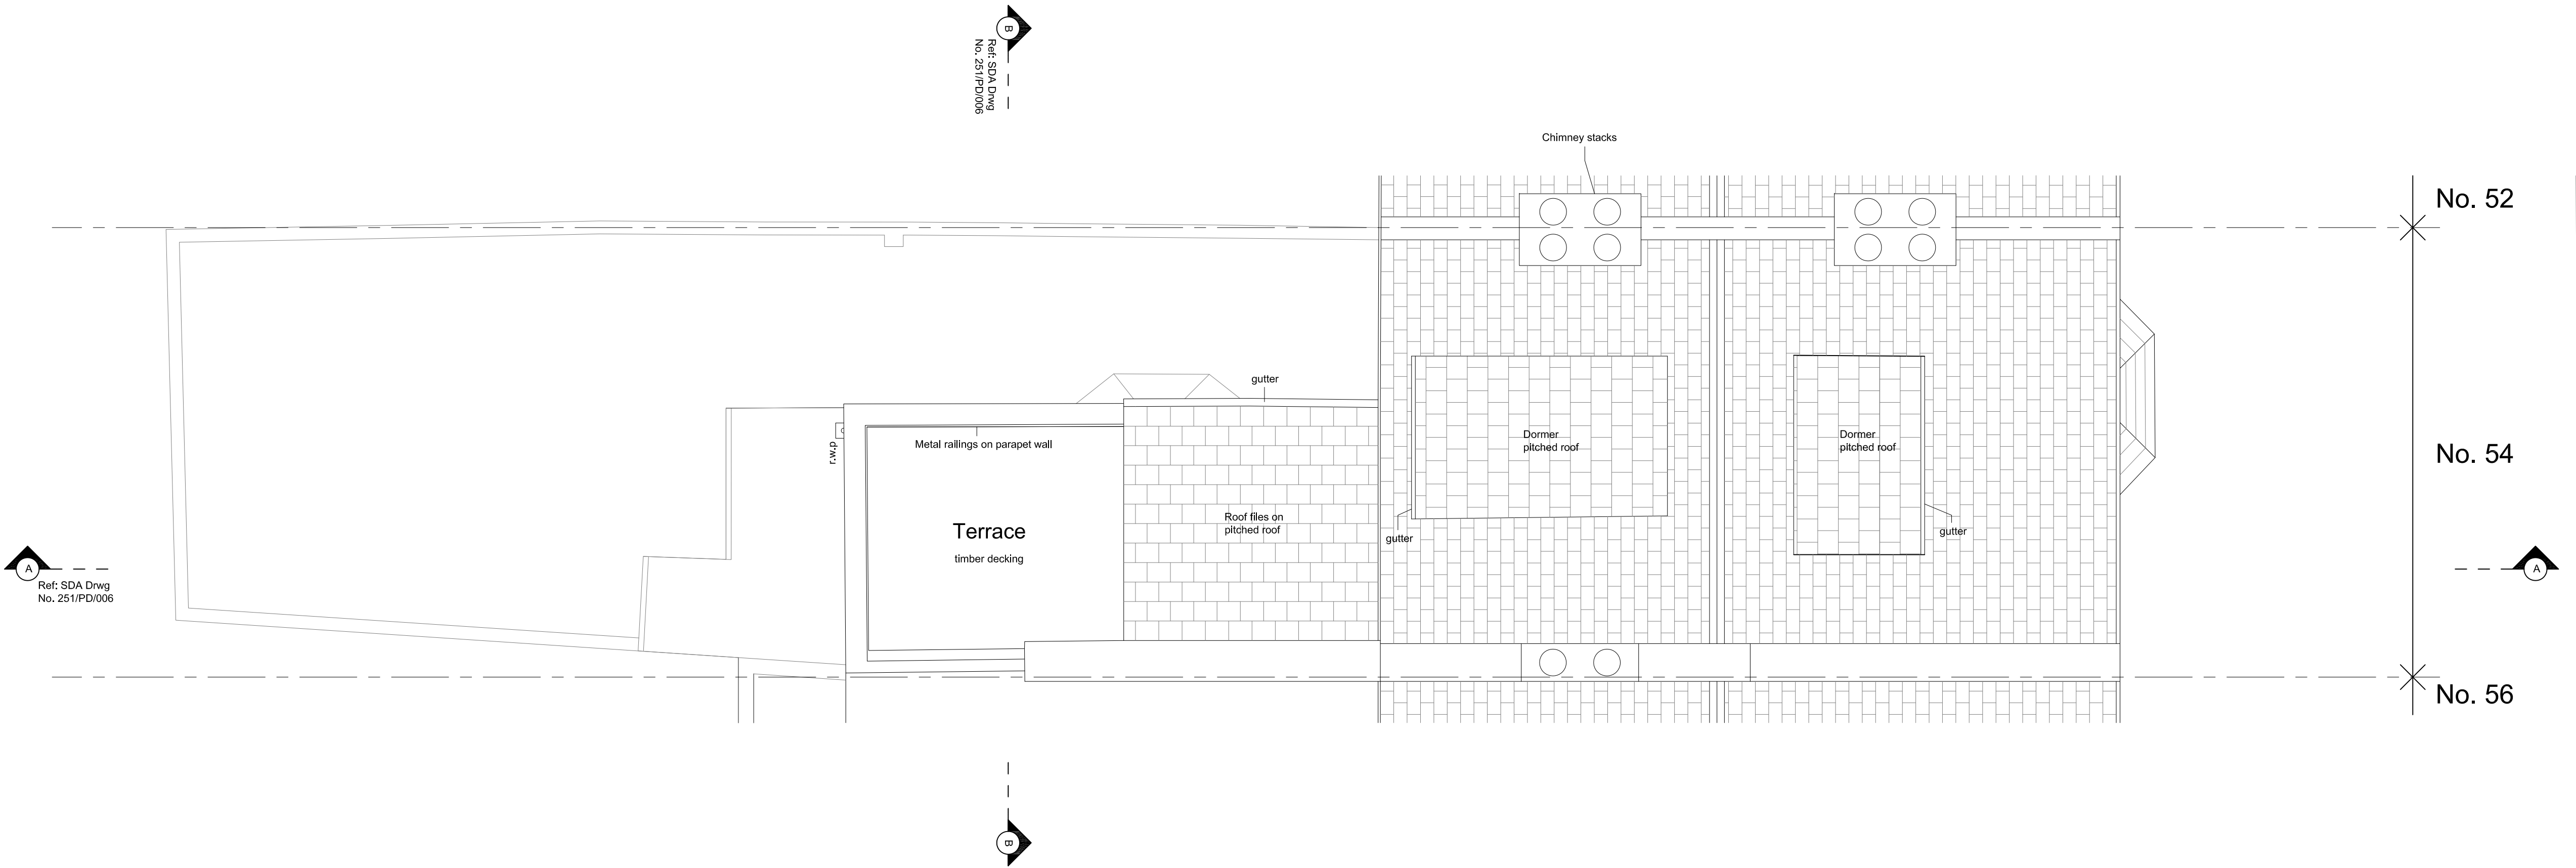


SHIRLOCK ROAD

No. 52

No. 54

No. 56

TO BE DEMOLISHED

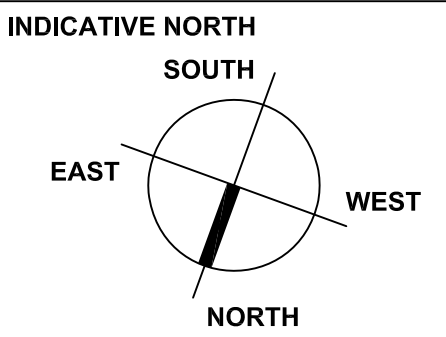

BASED ON MEASURED SURVEY BY "ELECTRONIC ARCHITECTURE LTD"

JOB TITLE 54 Shirlock Road London, NW3 2HS	JOB NO. 251	DRWG. TITLE Existing Roof Plan	STATUS RIBA Stage 2 / Planning Application
--	----------------	-----------------------------------	--

DRWG. NO. 251 / PD / 004 (A1 ORIGINAL FORMAT)	REV. 1:50@A1 1:100@A3
--	-----------------------------

Studioworkie	TEL: +44 (0) 20 7299 7766	All dimensions to be checked on site by the Contractor and confirmed with the Architect prior to construction. Do not scale off this drawing.	Drawn by: LC	DATE: 05/08/16
--------------	---------------------------	---	-----------------	-------------------

EXISTING ROOF PLAN 1:50 @ A1 / 1:100 @ A3