


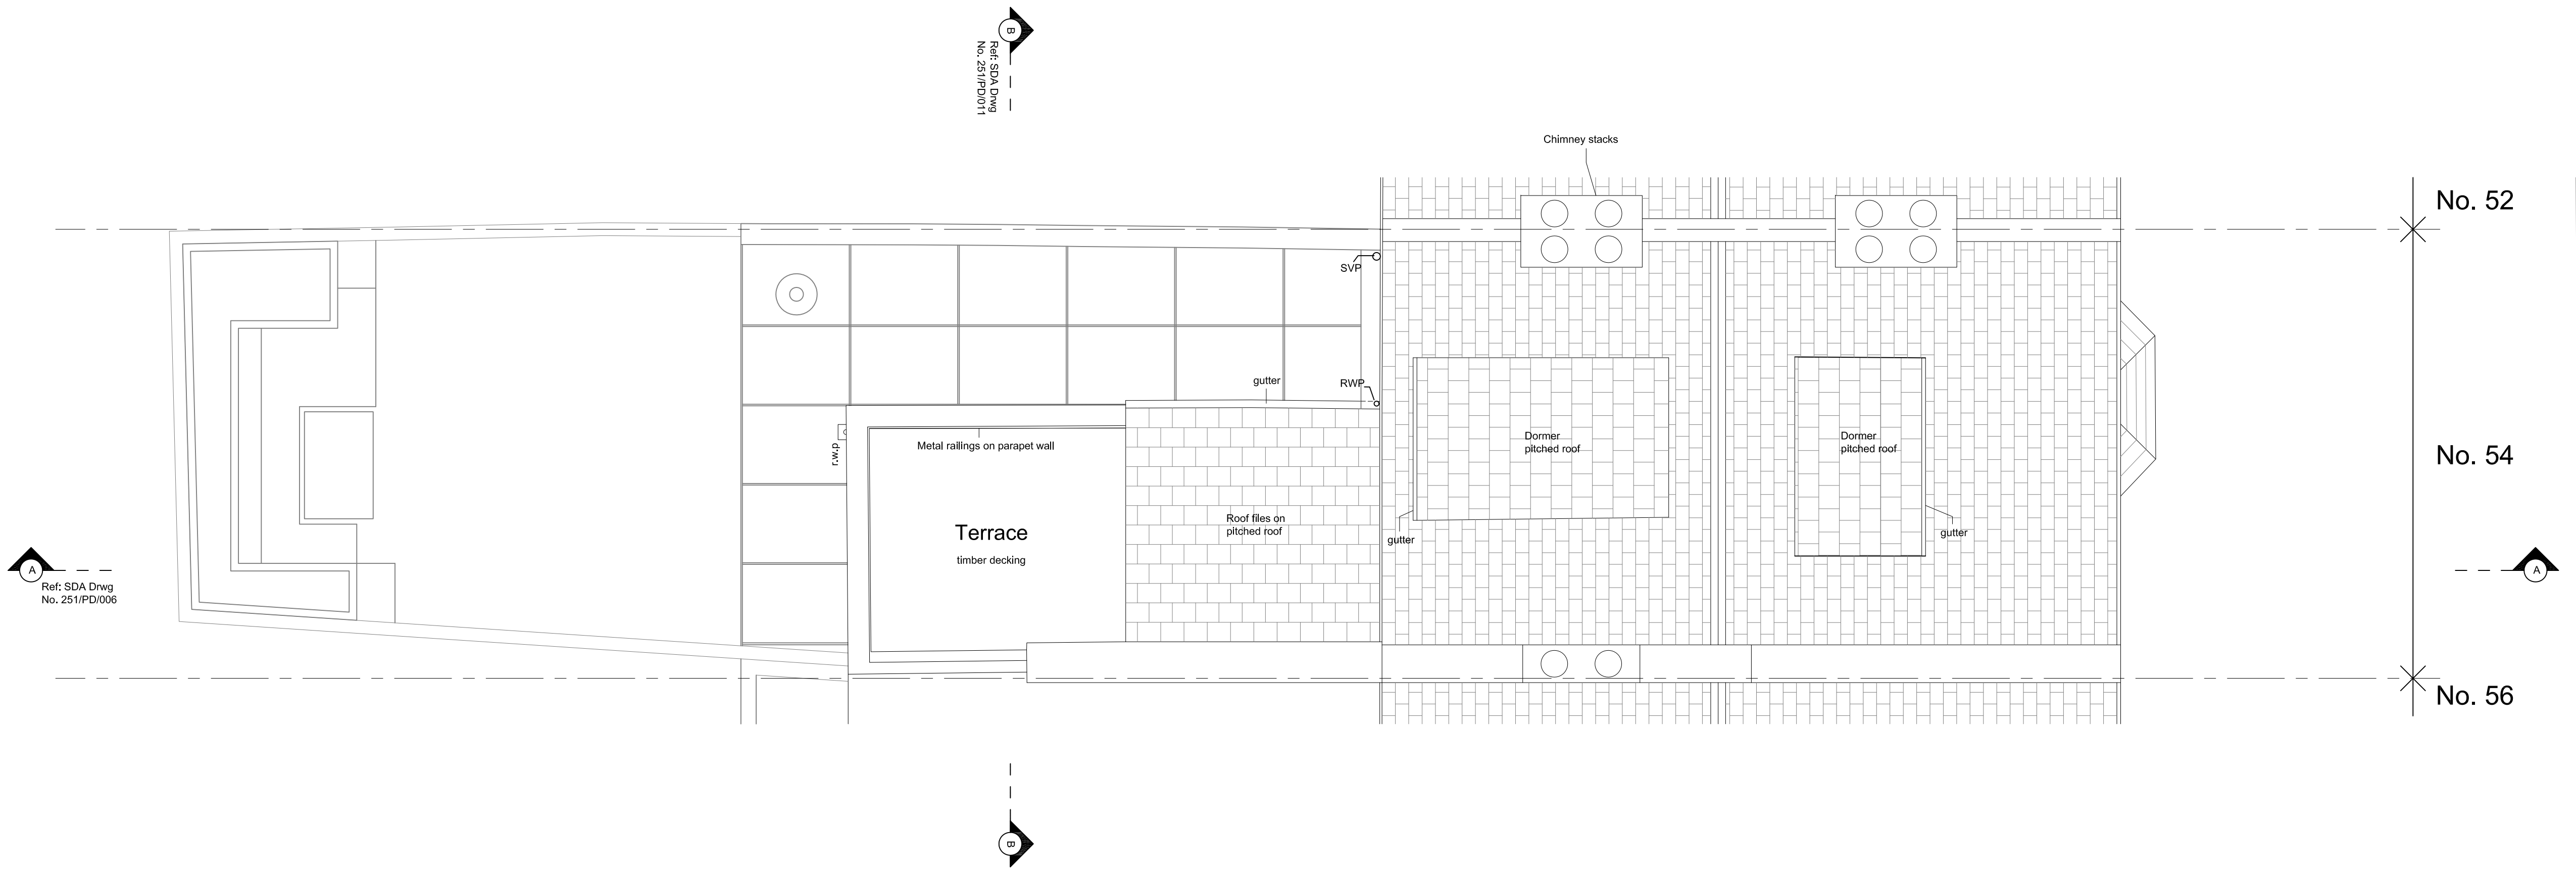

PROPOSED ROOF PLAN 1:50 @ A1 / 1:100 @ A3

INDICATIVE NORTH SOUTH EAST WEST NORTH			
BASED ON MEASURED SURVEY BY "ELECTRONIC ARCHITECTURE LTD"			
JOB TITLE 54 Shirlock Road London, NW3 2HS		JOB NO. 251	DRWG. TITLE Proposed Roof Plan
			STATUS RIBA Stage 2 / Planning Application
		DRWG. NO. 251 / PD / 009 (A1 ORIGINAL FORMAT)	REV.
			SCALE: 1:50@A1 1:100@A3
Studiowornie		TEL: +44 (0) 20 7299 7766	DATE:
ARCHITECTS LLP		info@studiowornie.com	Drawn by: LC
		05/08/16	