

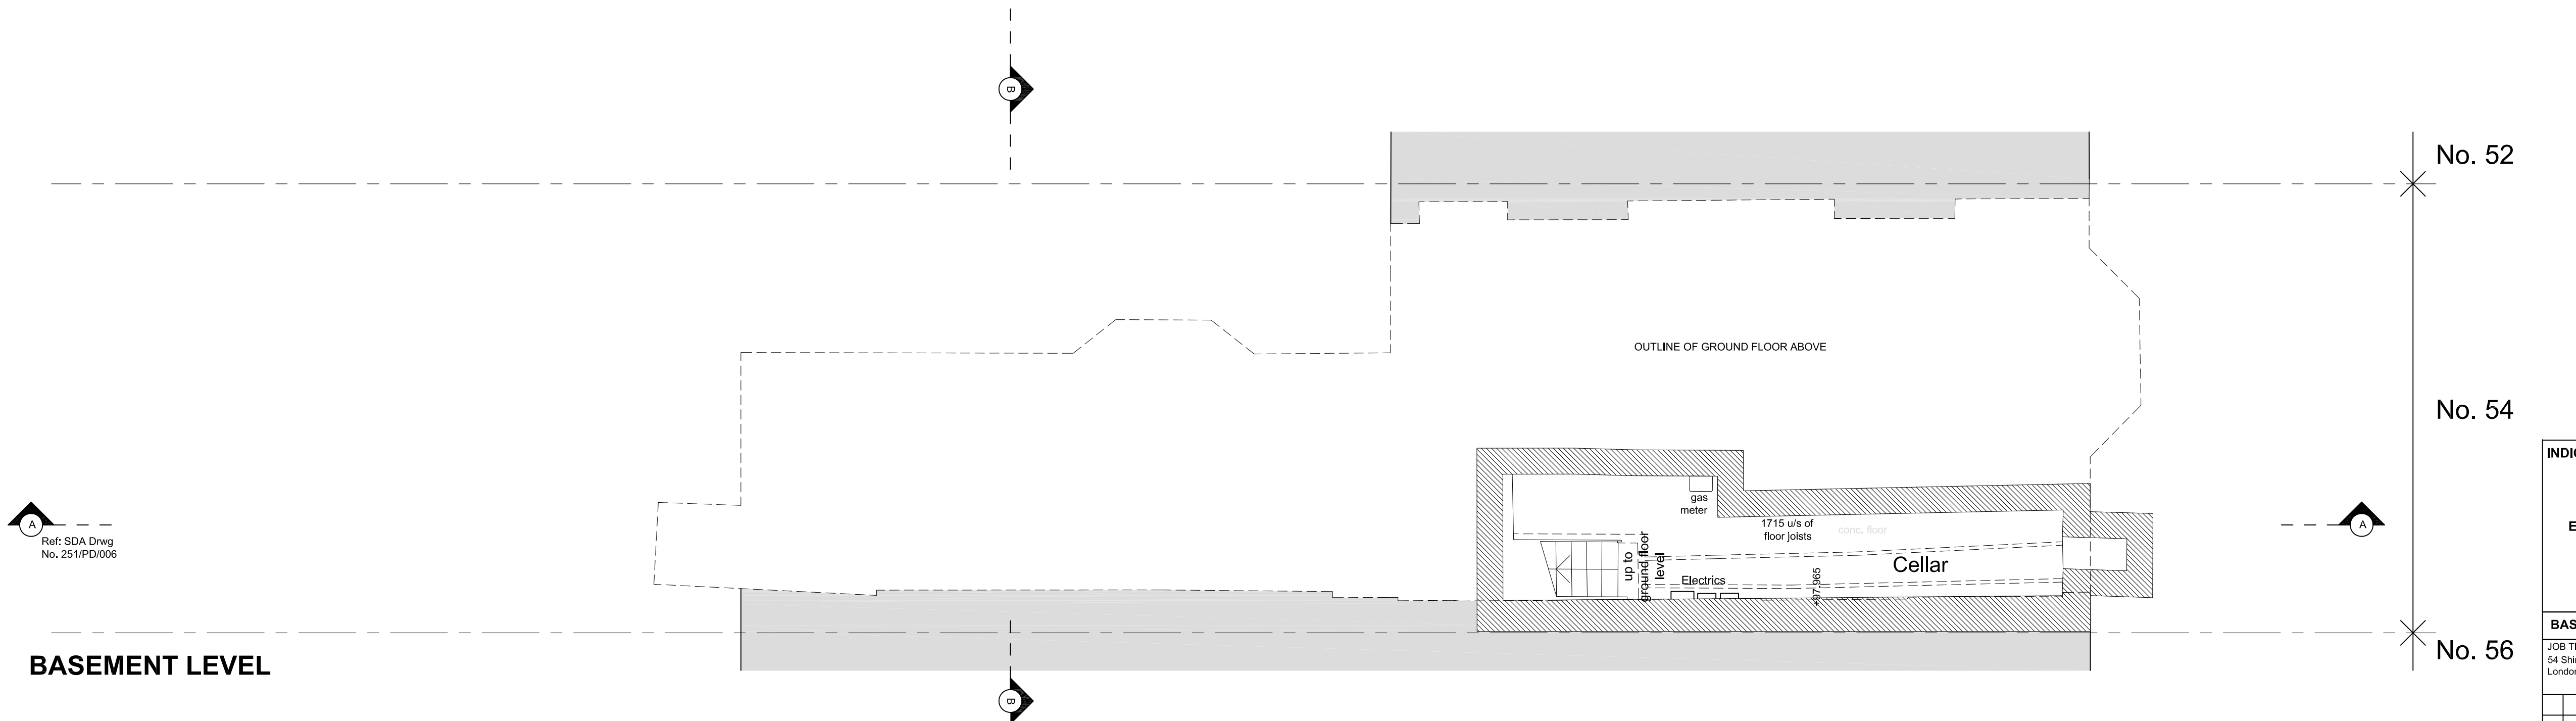
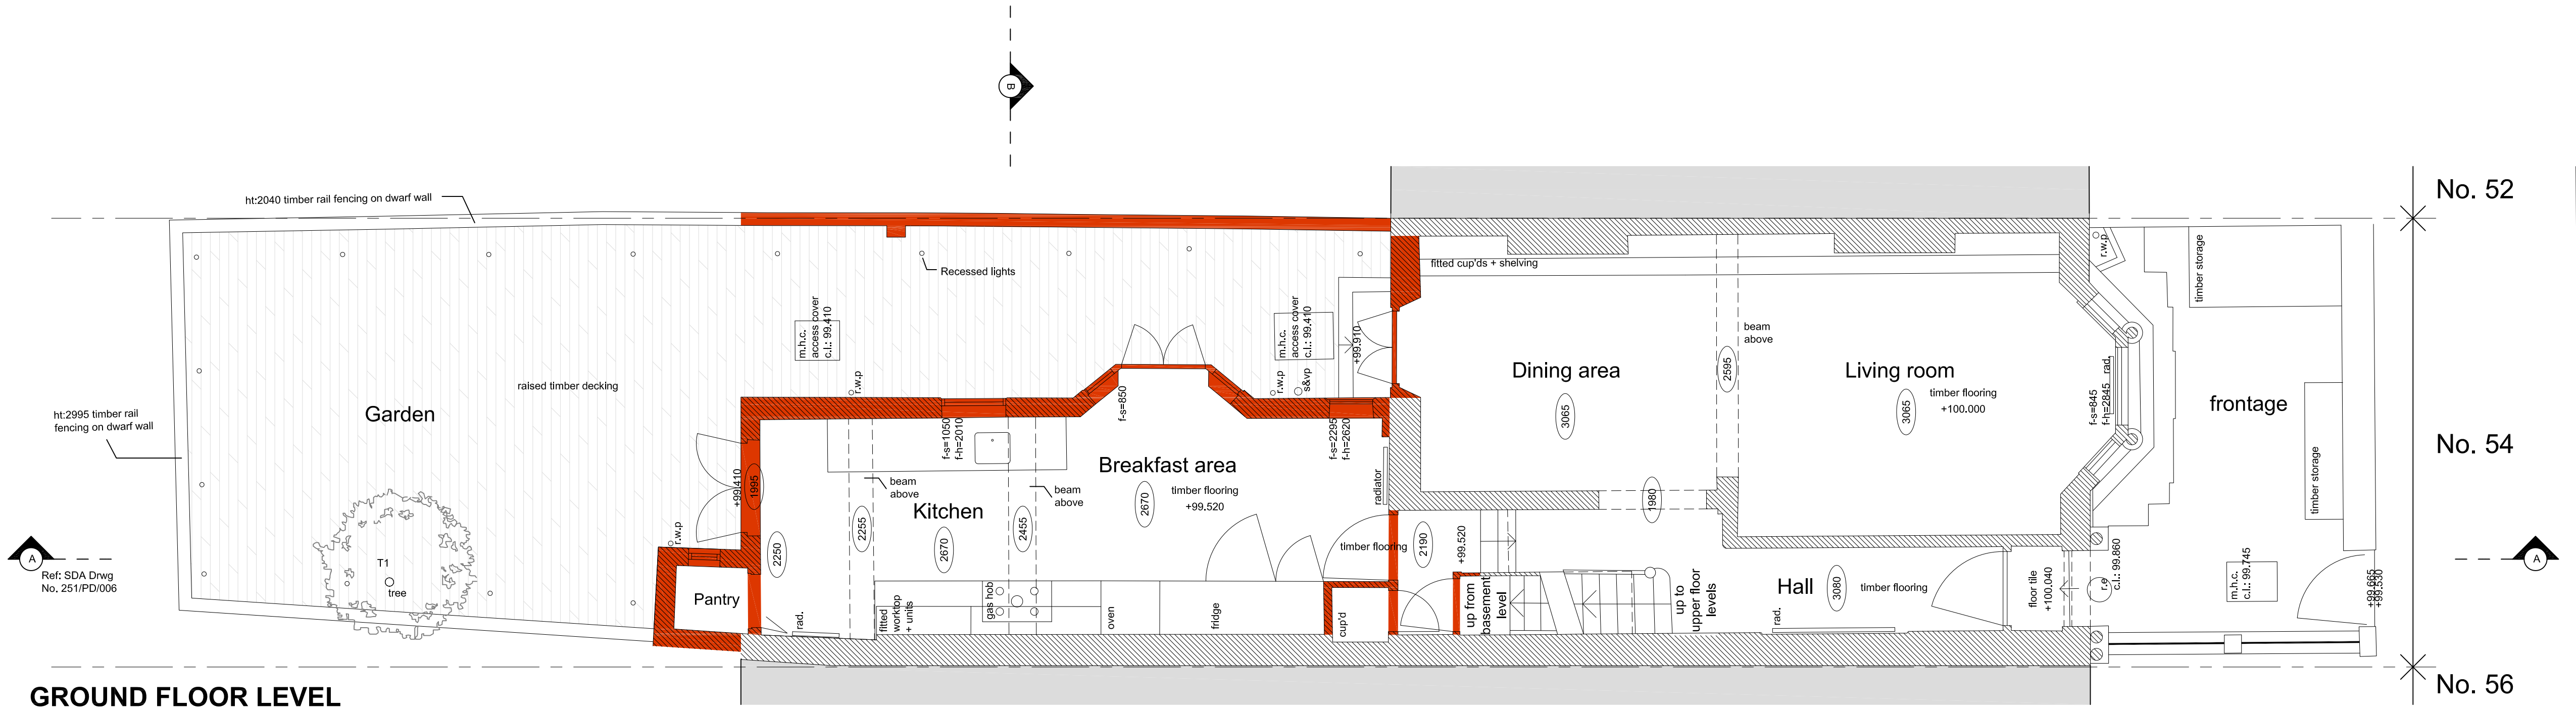


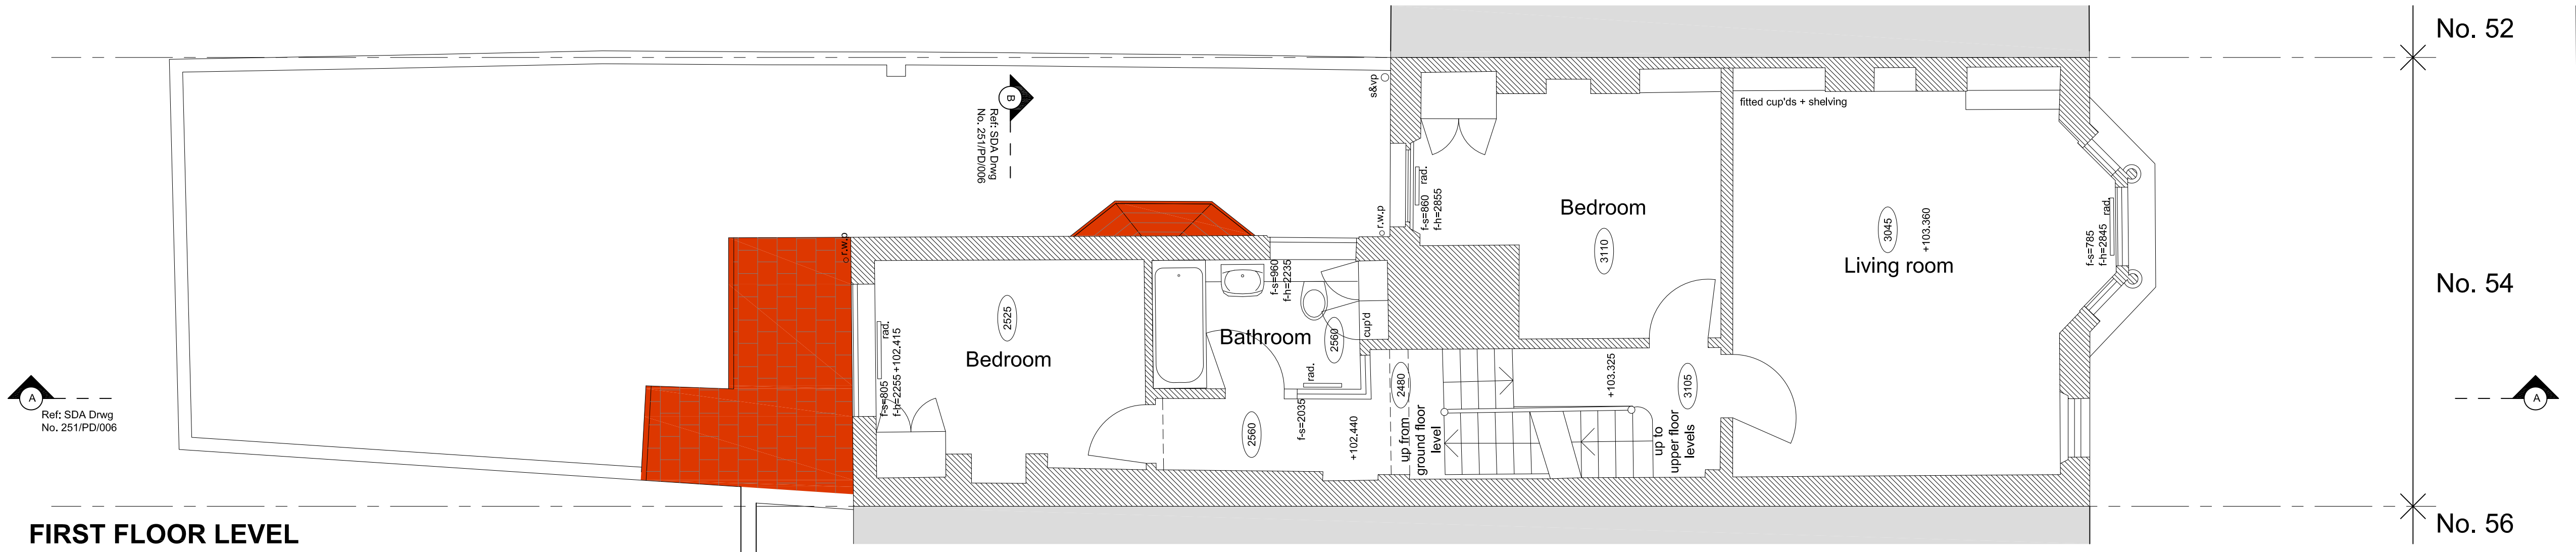

TO BE DEMOLISHED

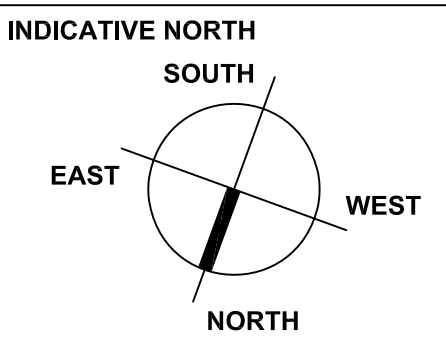

BASED ON MEASURED SURVEY BY "ELECTRONIC ARCHITECTURE LTD"

JOB TITLE 54 Shirlcock Road London, NW3 2HS	JOB NO. 251	DRWG. TITLE Existing Plans: Basement, Ground Floor & First Floor	STATUS RIBA Stage 2 / Planning Application
DRWG. NO. 251 / PD / 003 (A1 ORIGINAL FORMAT)	REV.	SCALE: 1:50@A1 1:100@A3	DATE: 05/08/16
Studiowornie	TEL: +44 (0) 20 7299 7766	Drawn by: LC	DATE: 05/08/16
ARCHITECTS LLP	info@studiowornie.com	All dimensions to be checked on site by the Contractor and confirmed with the Architect prior to construction. Do not scale off this drawing.	

EXISTING PLANS: BASEMENT, GROUND FLOOR & FIRST FLOOR PLAN 1:50 @ A1 / 1:100 @ A3