


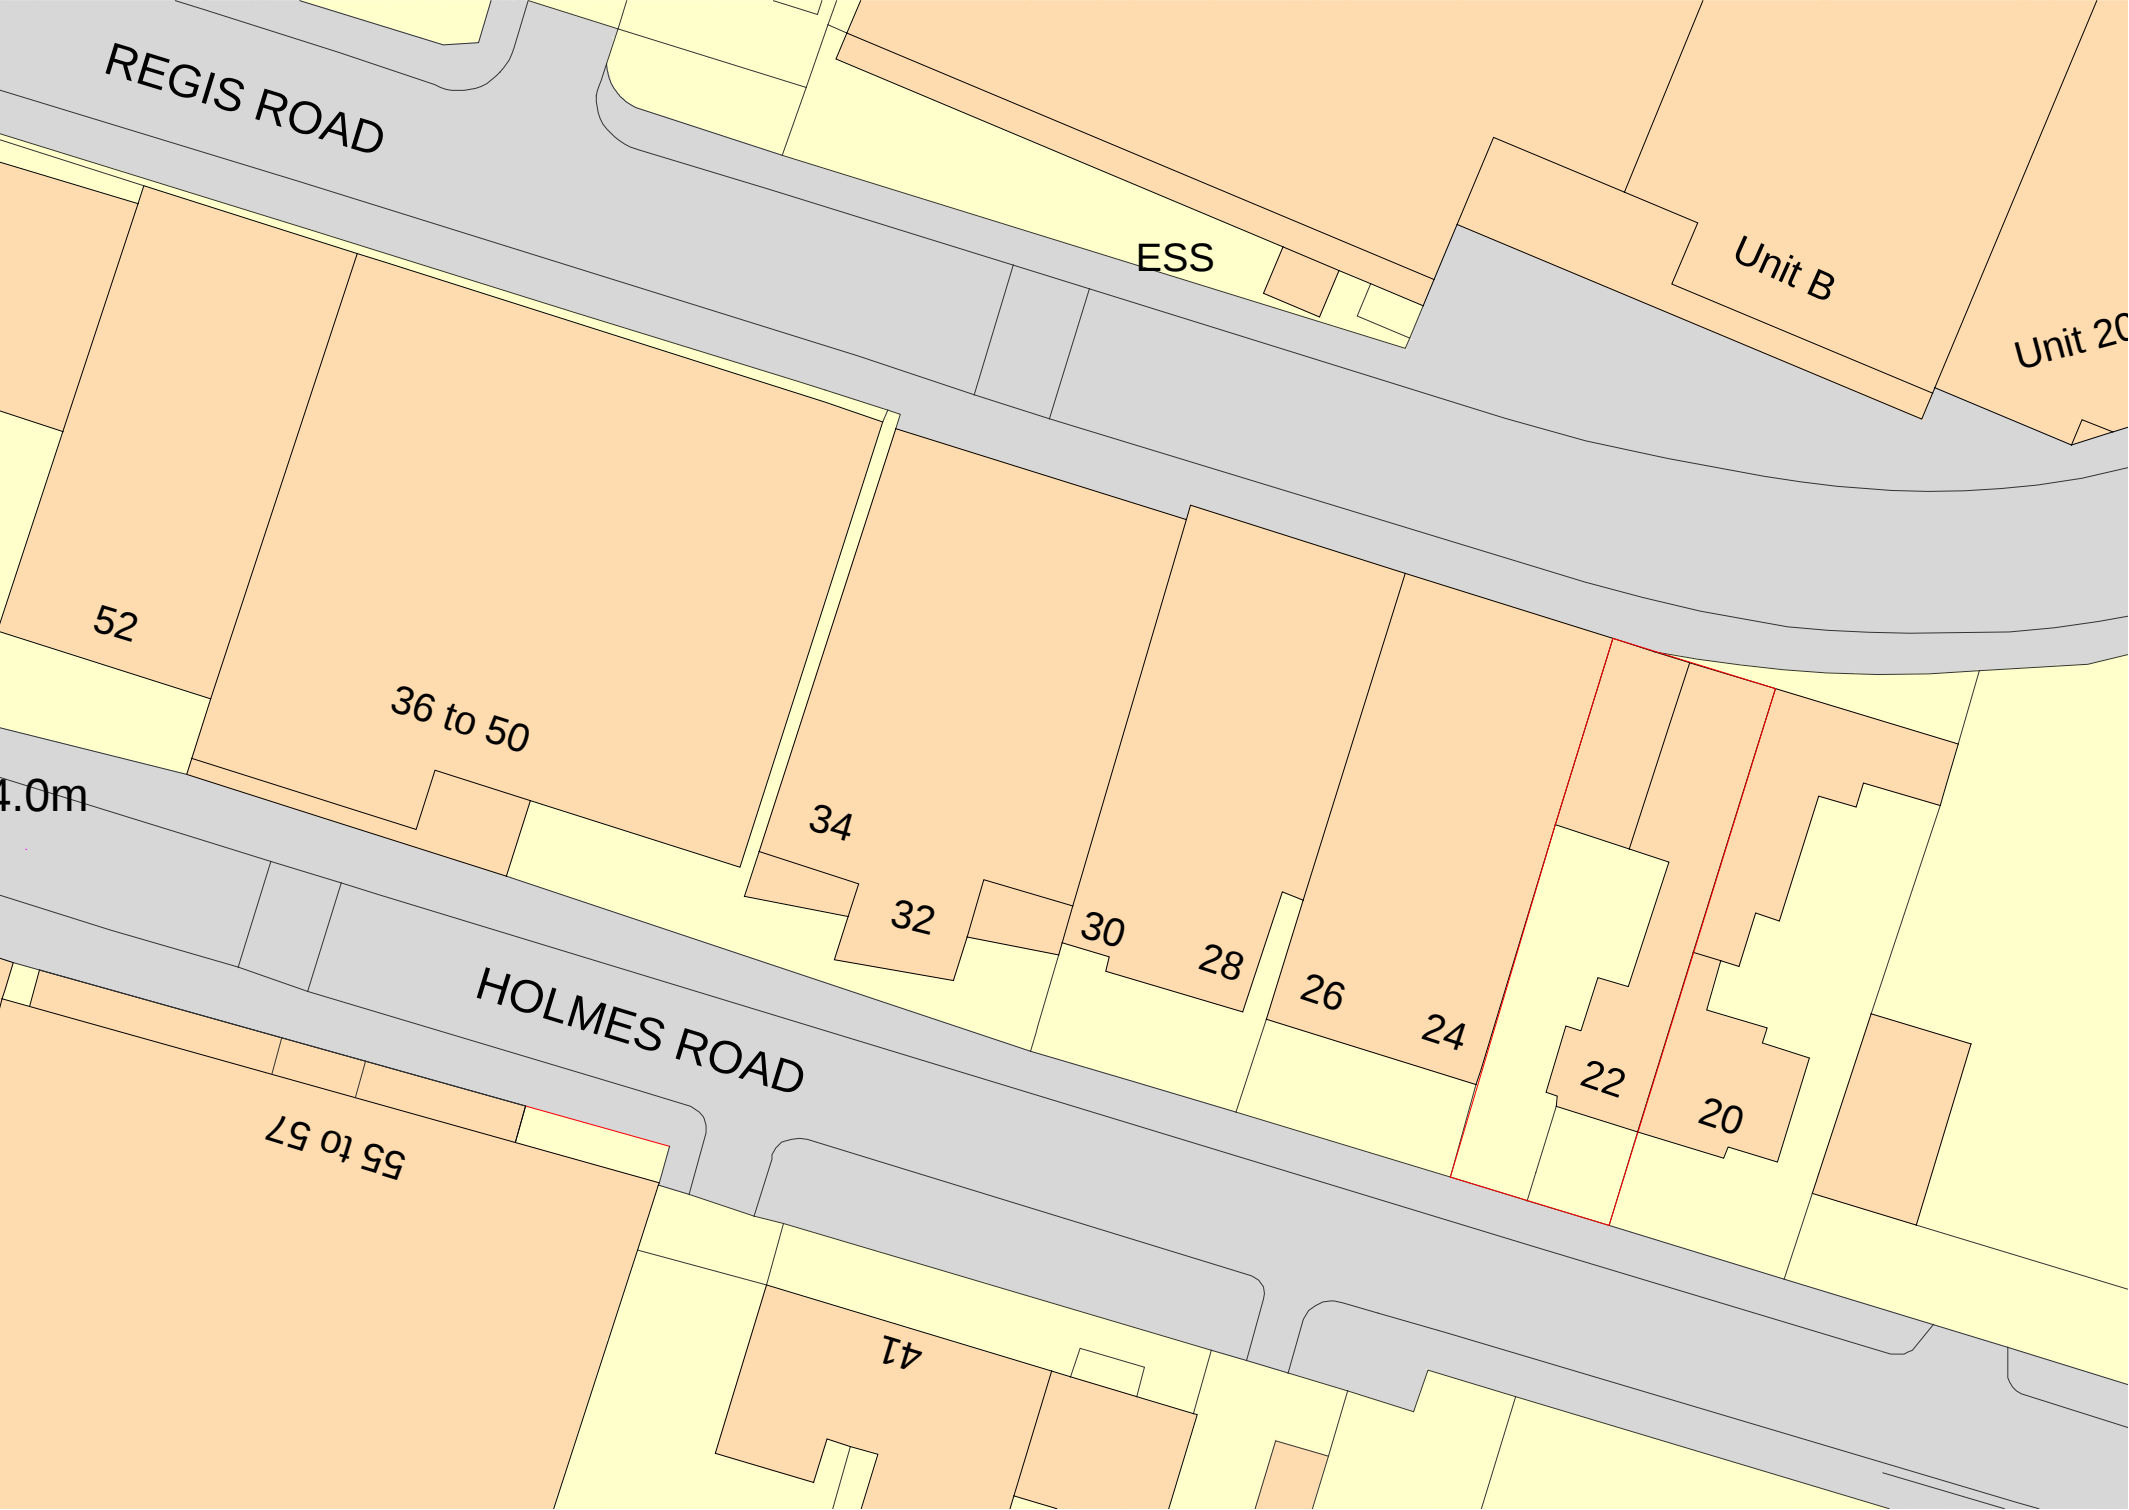

A		02.08.16	information issue		BC	CS
rev.	date	description			dm	aud
drawing status						
FOR INFORMATION						
2 providence yard london E2 7RJ		020 7033 7855 www.csa.london		 CLIVE SALL ARCHITECTURE		
project 22 Holmes road		drawn BC	audited CS	scale 1:500 @ A3	date AUG 16	
dwg title Site plan		job no. 310	drg.no. 002	rev 1		