


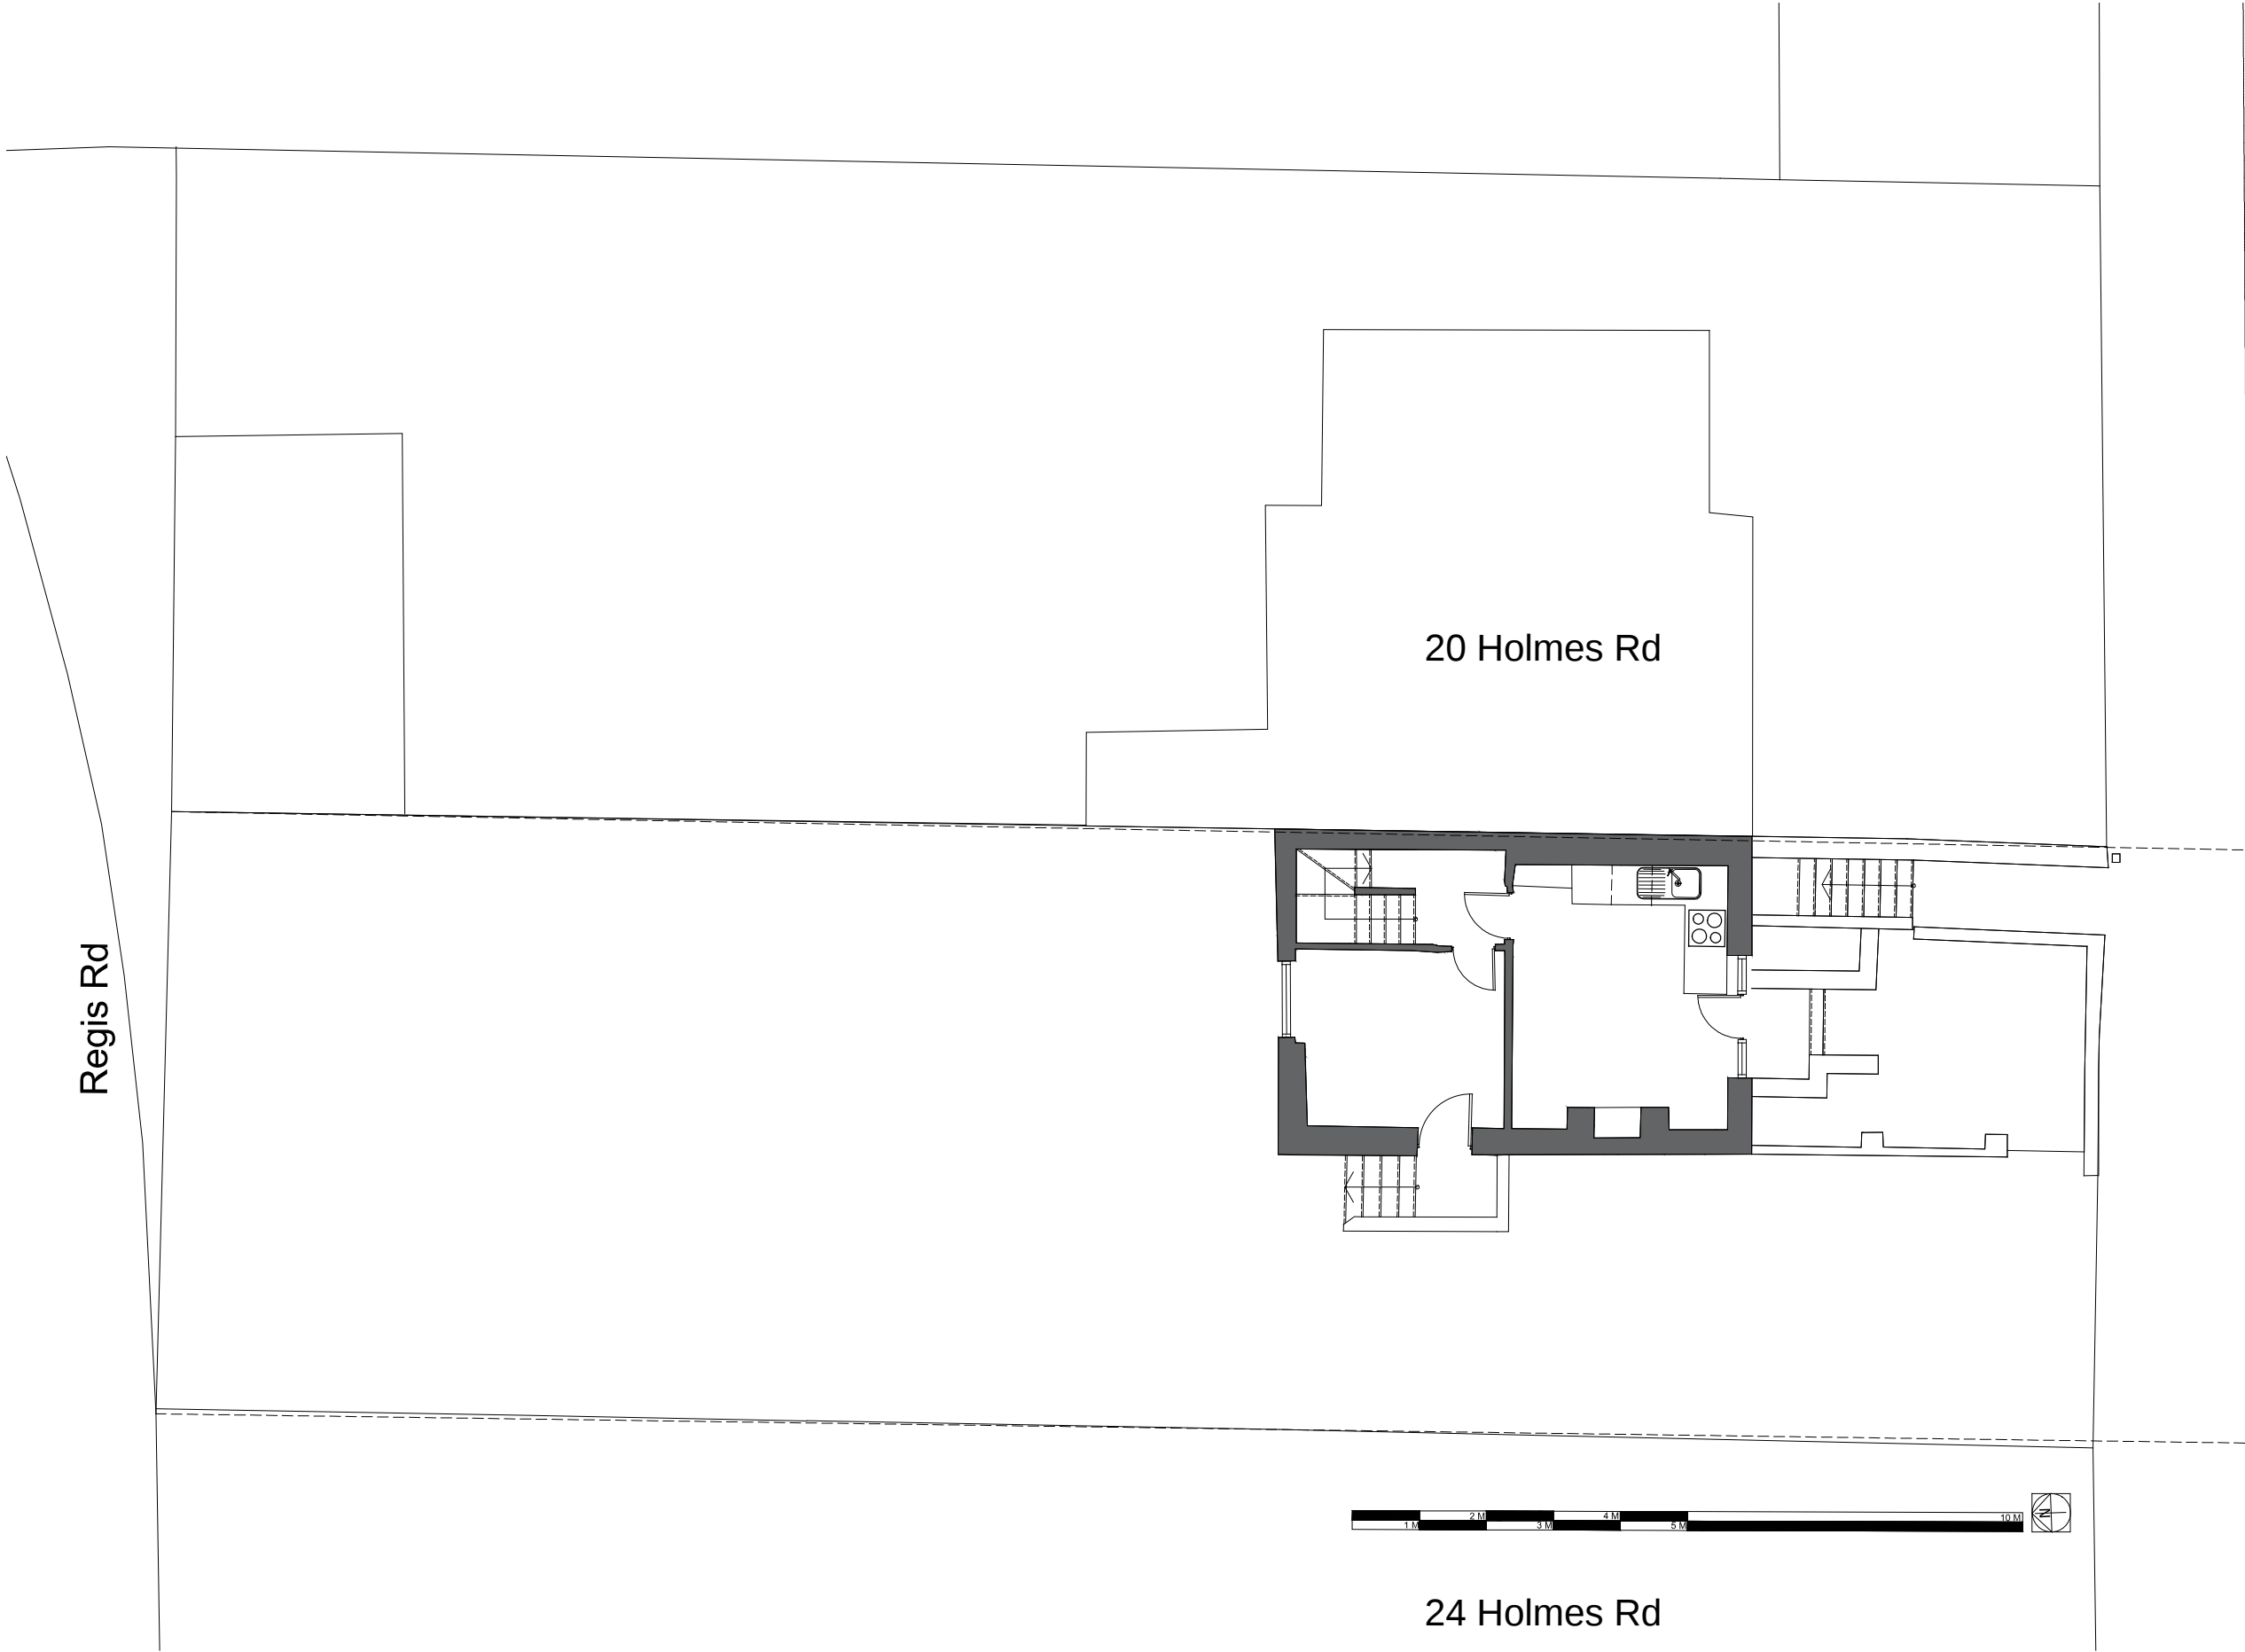

A	02.08.16	information issue		BC	CS
rev.	date	description		drn.	aud.
drawing status					
FOR INFORMATION					
2 providence yard london E2 7RJ		020 7033 7855 www.csa.london		 CLIVE SALL ARCHITECTURE	
project 22 Holmes road		drawn BC	audited CS	scale 1:100 @ A3	date AUG 16
dwg title Lower ground floor plan Existing		job no. 310	dwg.no. 009	rev I	